


THIS DRAWING IS TO BE USED IN CONJUNCTION WITH THE CONSULTANTS DRAWINGS AND THE SPECIFICATION ANY DISCREPANCIES TO BE REFERRED TO THE ARCHITECT

NOTES

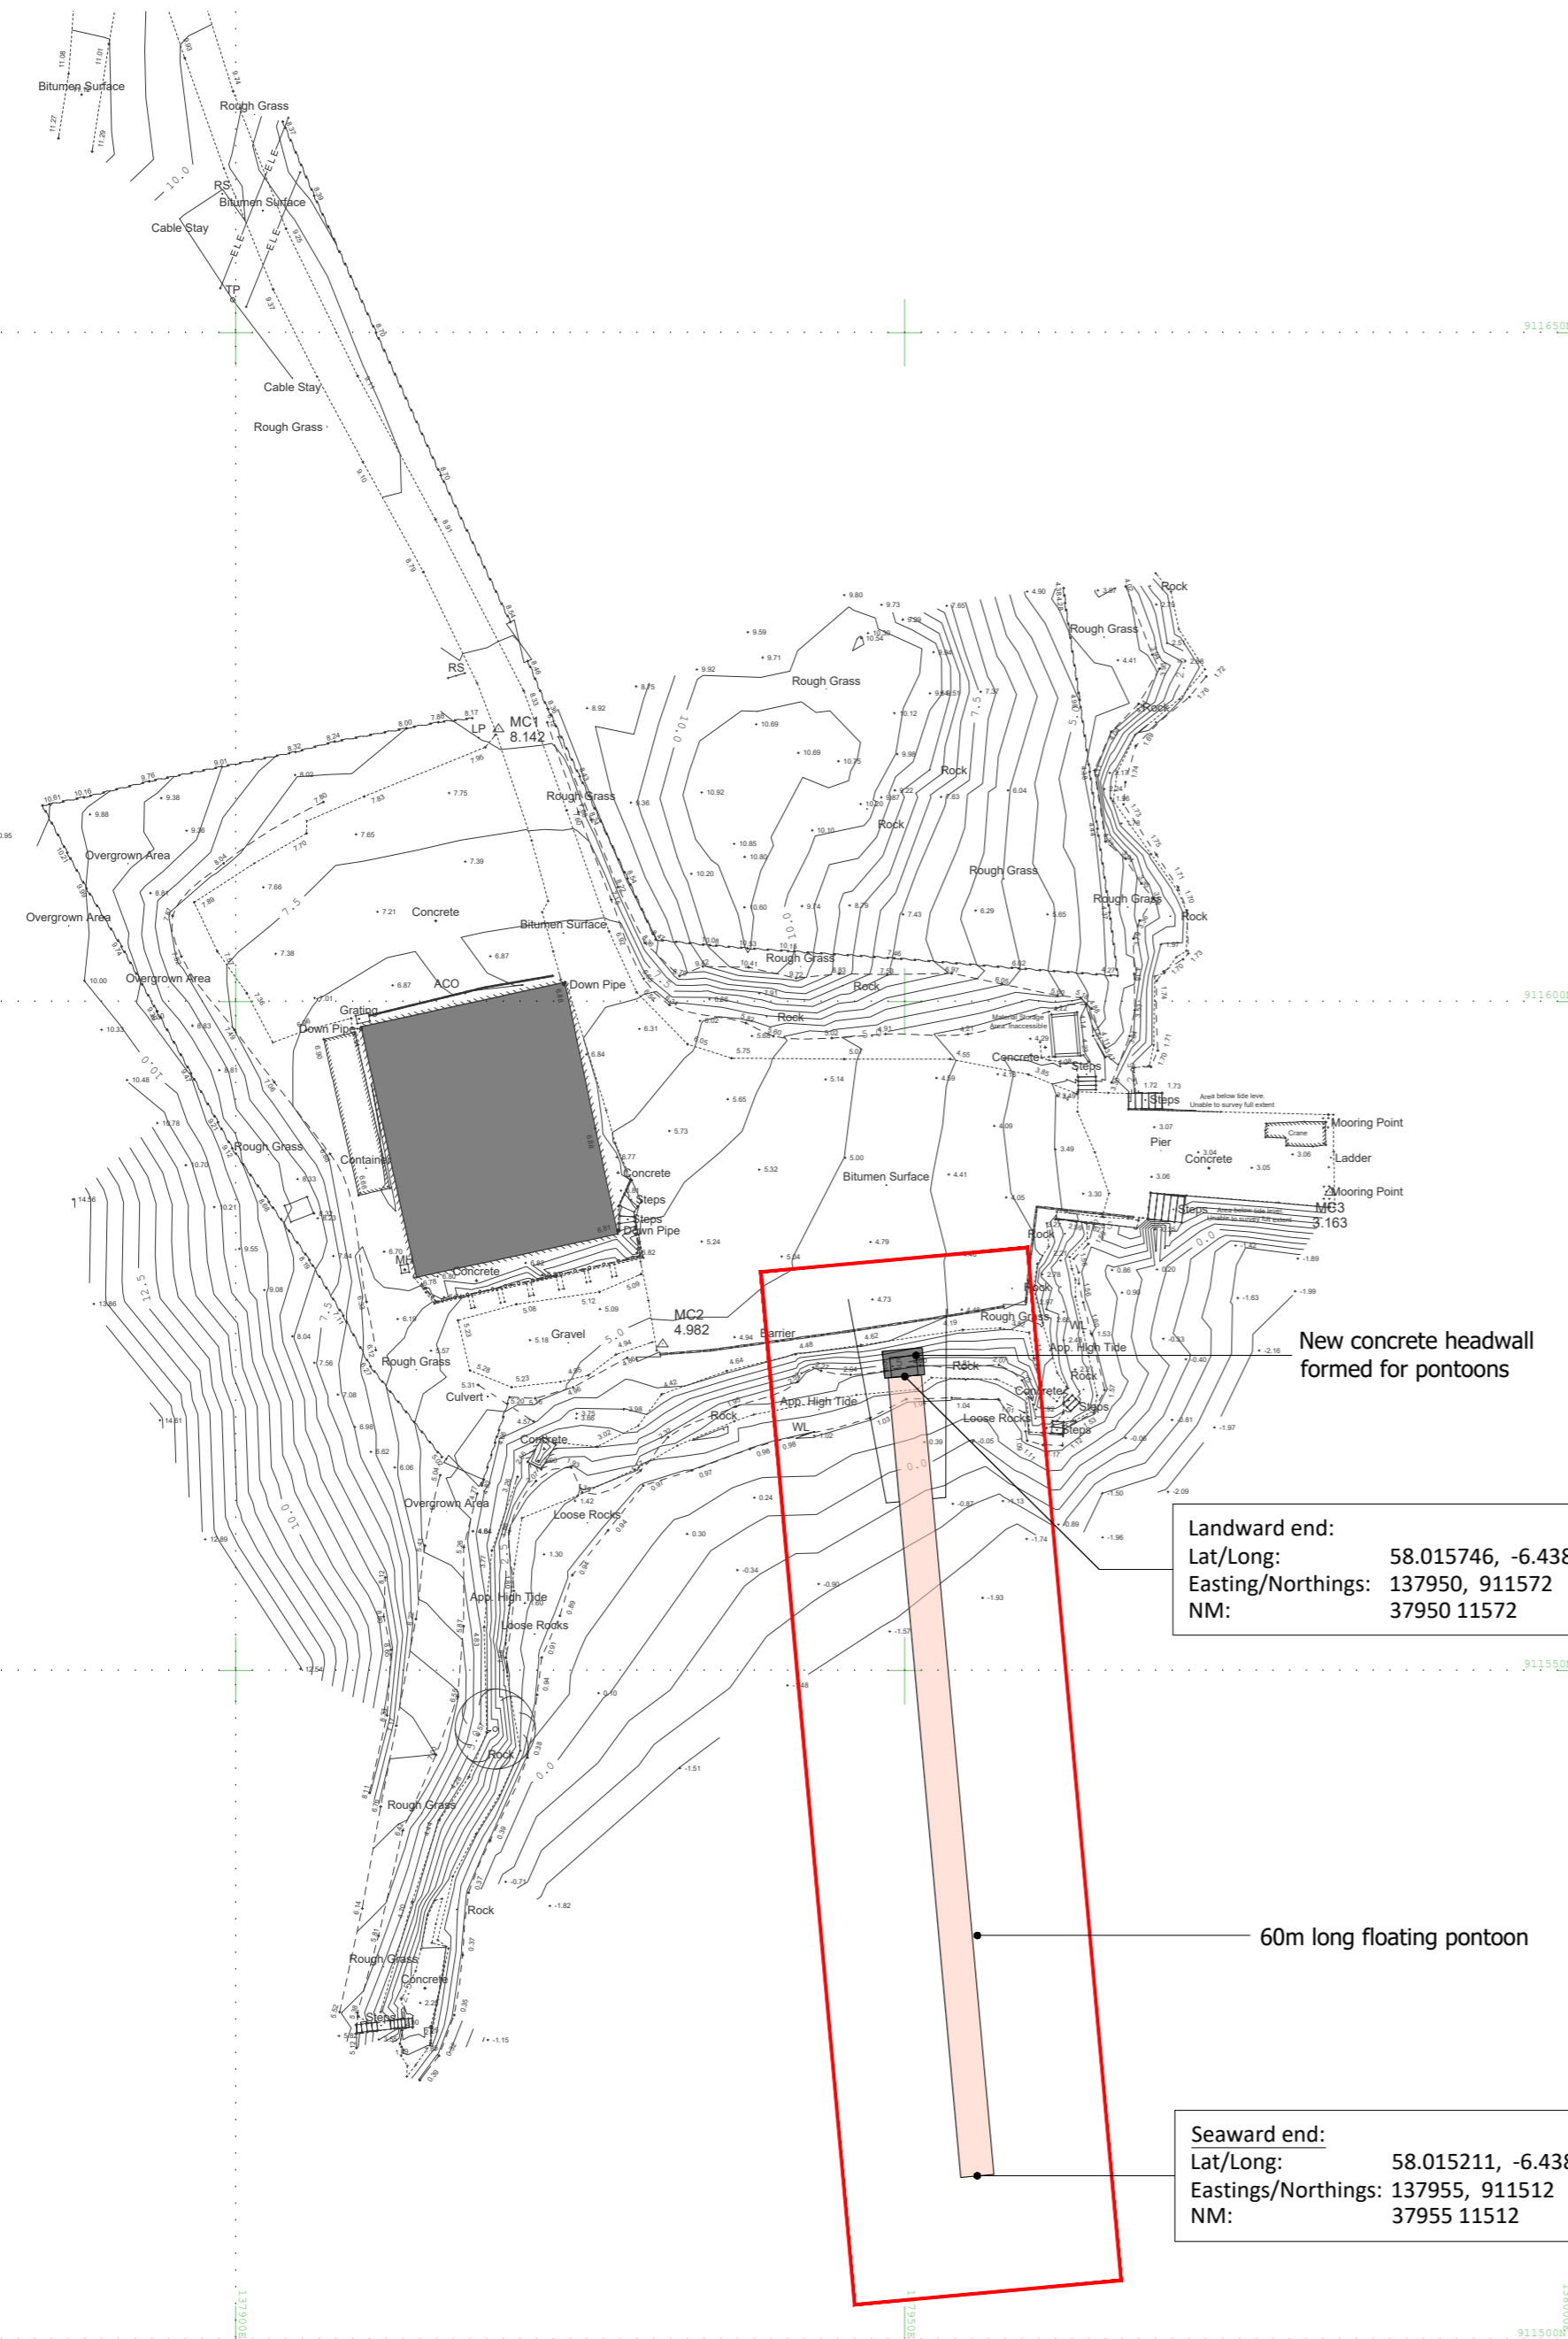

New concrete headwall formed for pontoons

Landward end:
 Lat/Long: 58.015746, -6.4387611
 Easting/Northings: 137950, 911572
 NM: 37950 11572

60m long floating pontoon

Seaward end:
 Lat/Long: 58.015211, -6.4386151
 Eastings/Northings: 137955, 911512
 NM: 37955 11512

REV.	DATE	DESCRIPTION
------	------	-------------

CLIENT
Marine Harvest Ltd

PROJECT TITLE
**Lemreway Shore Base Facility
 Pontoon - Loch Shell
 Isle of Lewis**

JOB NUMBER	DRAWING NUMBER	REV.
CP:741	A(PL)L002	

DRAWING TITLE
Site Plan - Pontoon Position

SCALE	DRAWN	DATE
1:500@A2		Oct 18