


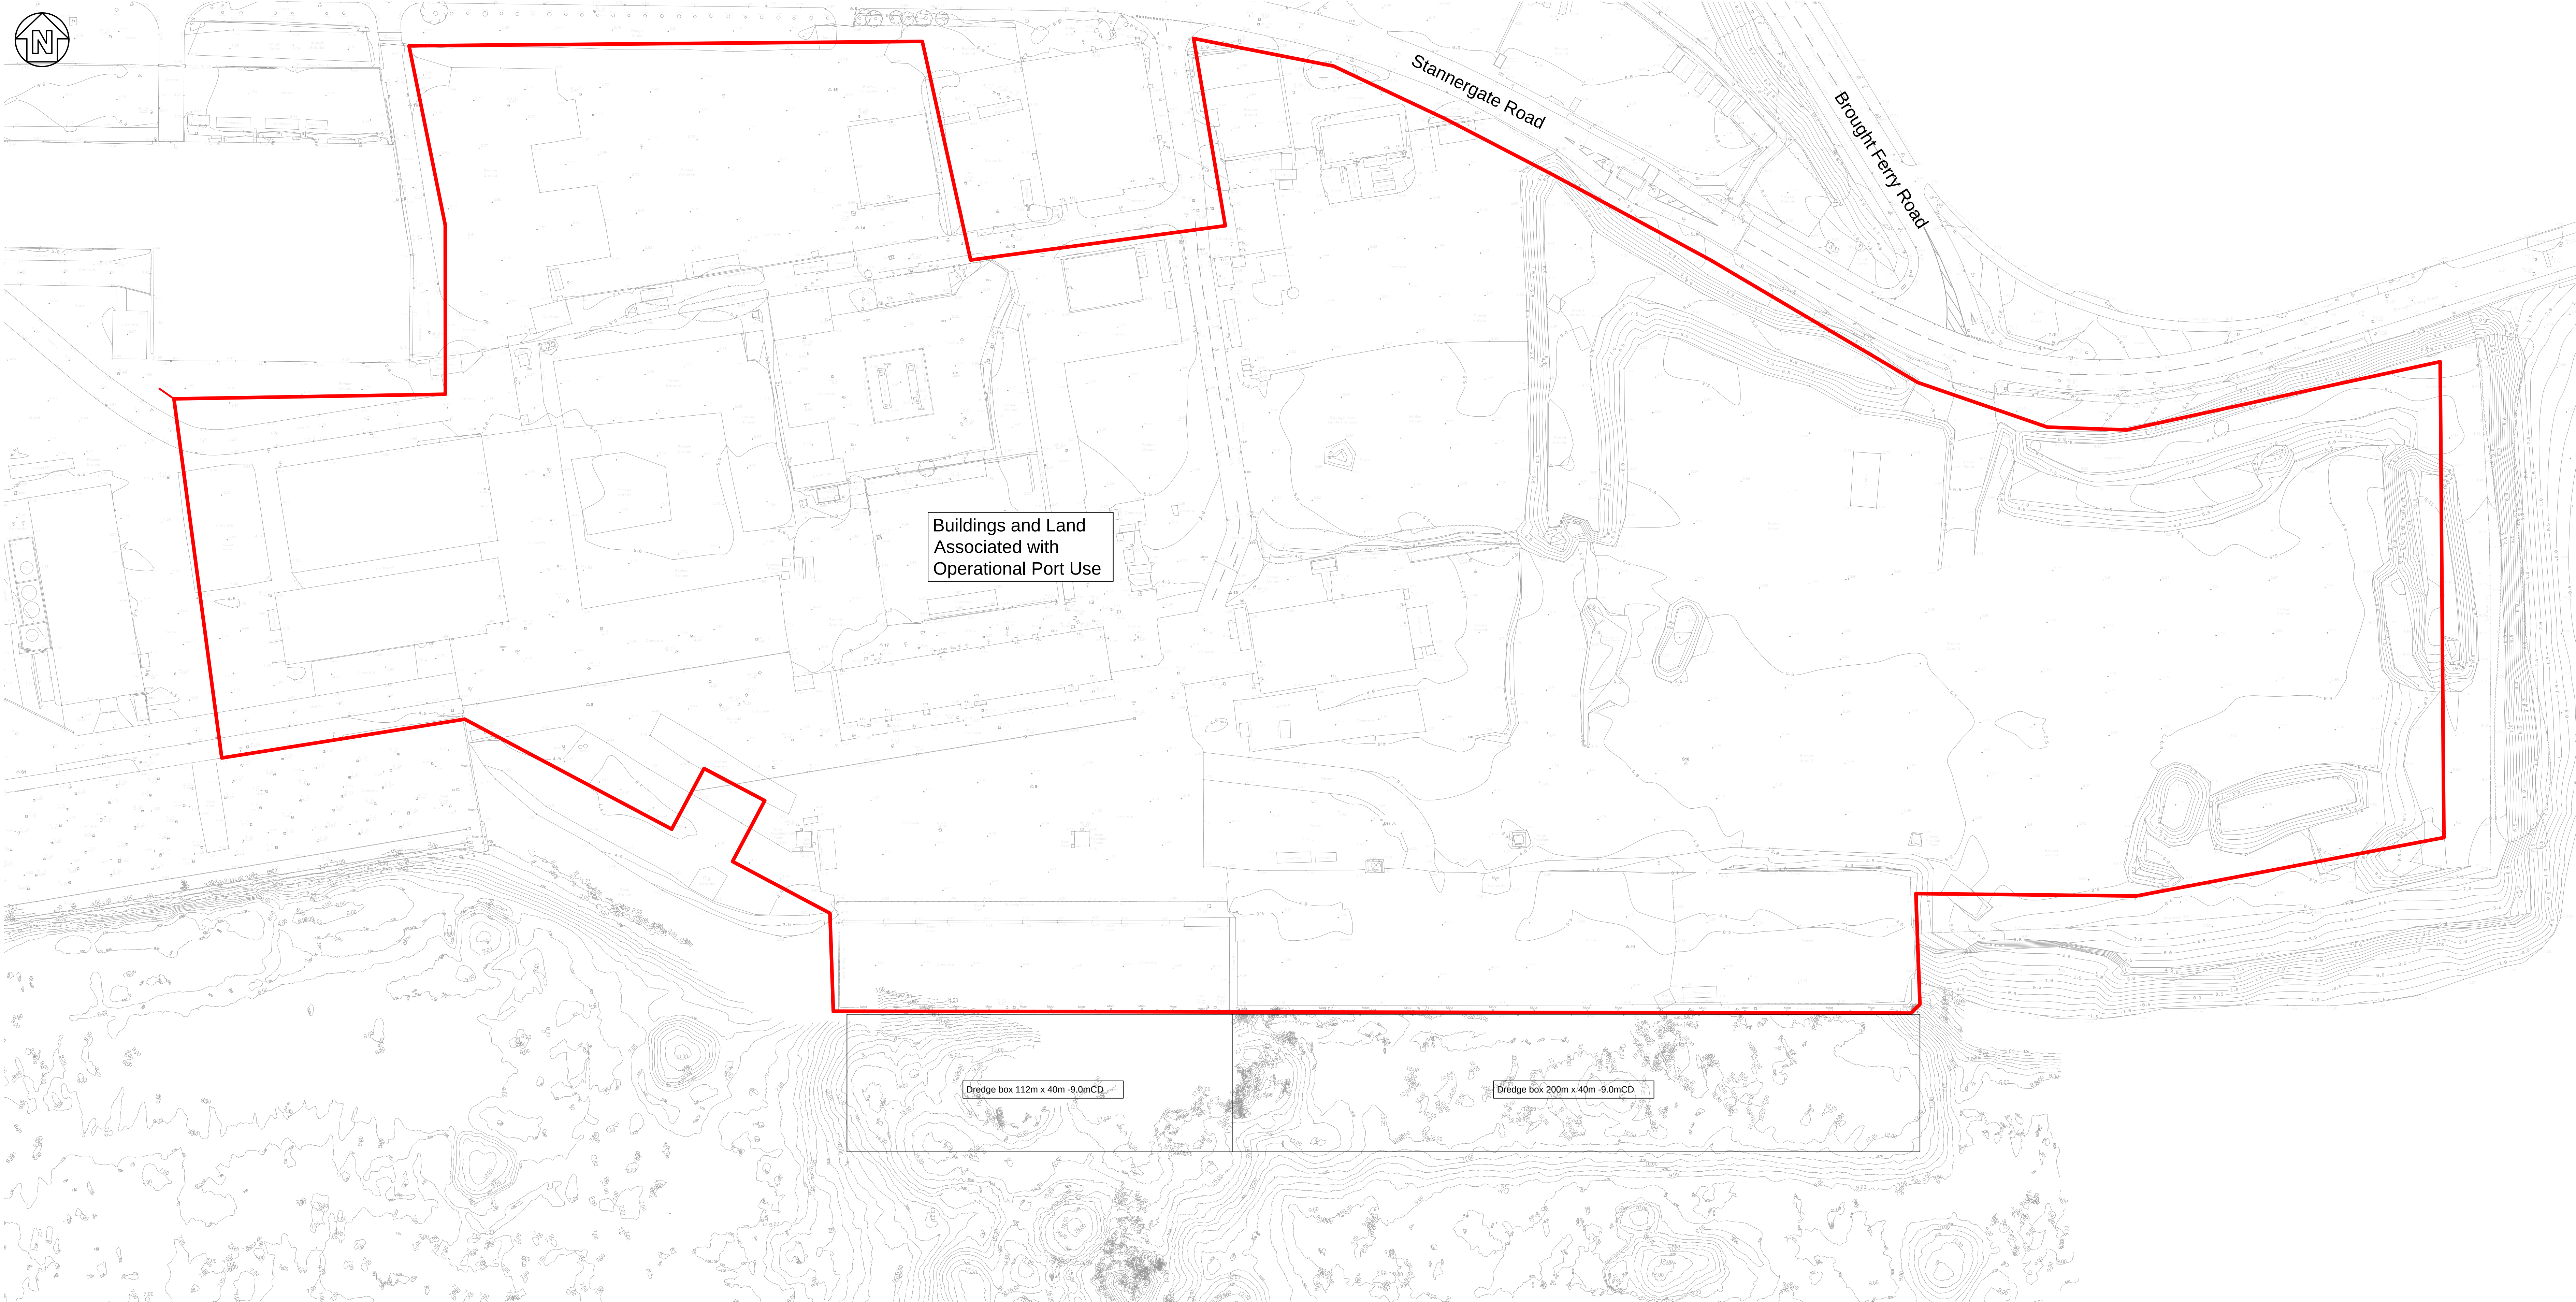

Buildings and Land
Associated with
Operational Port Use

Dredge box 112m x 40m -9.0mCD

Dredge box 200m x 40m -9.0mCD

Existing Site Plan
Scale 1:750

Do not scale from this drawing

SAFETY HEALTH AND ENVIRONMENTAL INFORMATION

IN ADDITION TO THE HAZARD/RISKS NORMALLY ASSOCIATED WITH THE TYPES OF WORK DETAILED ON THIS DRAWING, NOTE THE FOLLOWING RISKS AND INFORMATION:

RISKS LISTED HERE ARE NOT EXHAUSTIVE. REFER TO DESIGN ASSESSMENT FORM NO.

CONSTRUCTION
WELLS DISEASE
UNDERGROUND SERVICES

DISEASE FROM RATS

DEMOLITION

FOR INFORMATION RELATING TO USE, CLEANING AND MAINTENANCE SEE THE HEALTH AND SAFETY FILE

IT IS ASSUMED THAT ALL WORKS WILL BE CARRIED OUT BY A COMPETENT CONTRACTOR WORKING, WHERE APPROPRIATE, TO AN APPROVED METHOD STATEMENT.

Key

Site Boundary

No.	Date	Description	Drawn	Checked	Appd.
FAIRHURST 1 Angrove Court Barnack Road, Newcastle-upon-Tyne NE4 6BB Tel: 0191 221 0505 Fax: 0844 381 4412 FORTH PORTS SCOTLAND					
Project Title: PORT OF DUNDEE DUNDEE EAST REDEVELOPMENT					
Drawing Title: EXISTING SITE PLAN					
Scale at A0: 1:750		Status: Preliminary			
Drawn: SDR		Checked: DWR		Approved:	
Date: 03/10/19		Date: 03/10/19		Date: 03/10/19	
Drawing No:		130143/8002			Revised: —