



1 Longitudinal Section/West Elevation
1 : 100

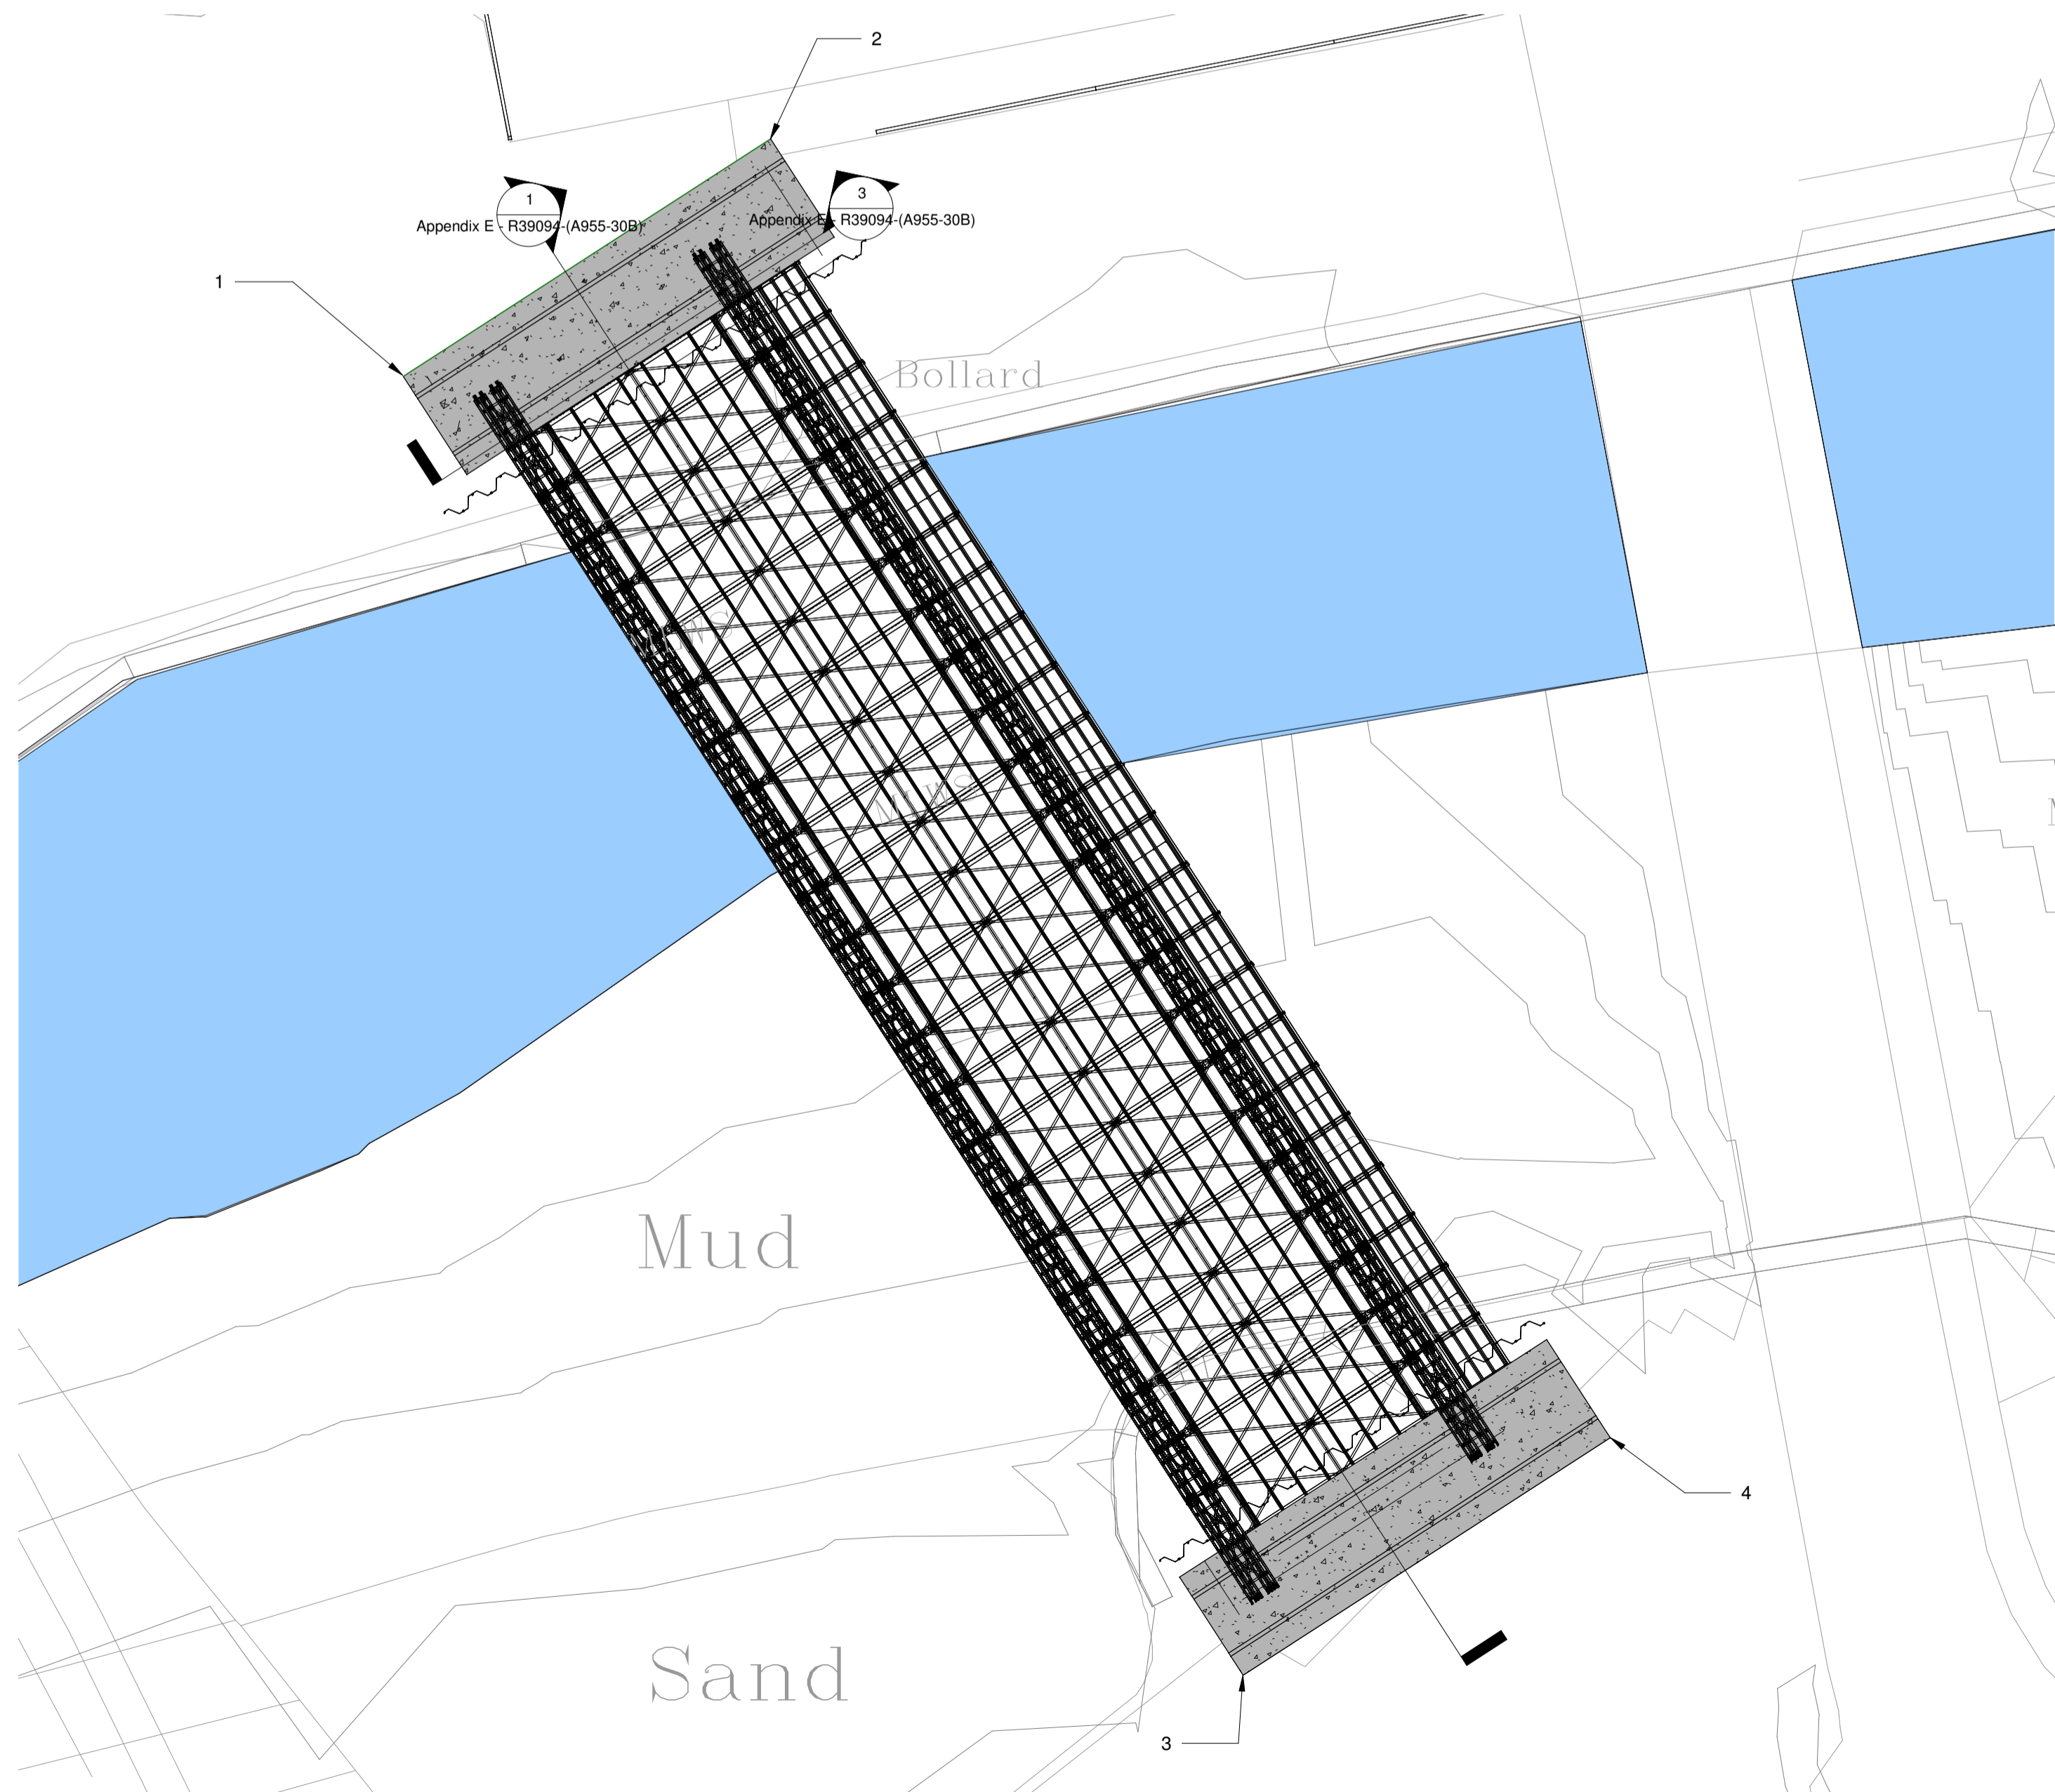

4 Plan View.
1 : 200

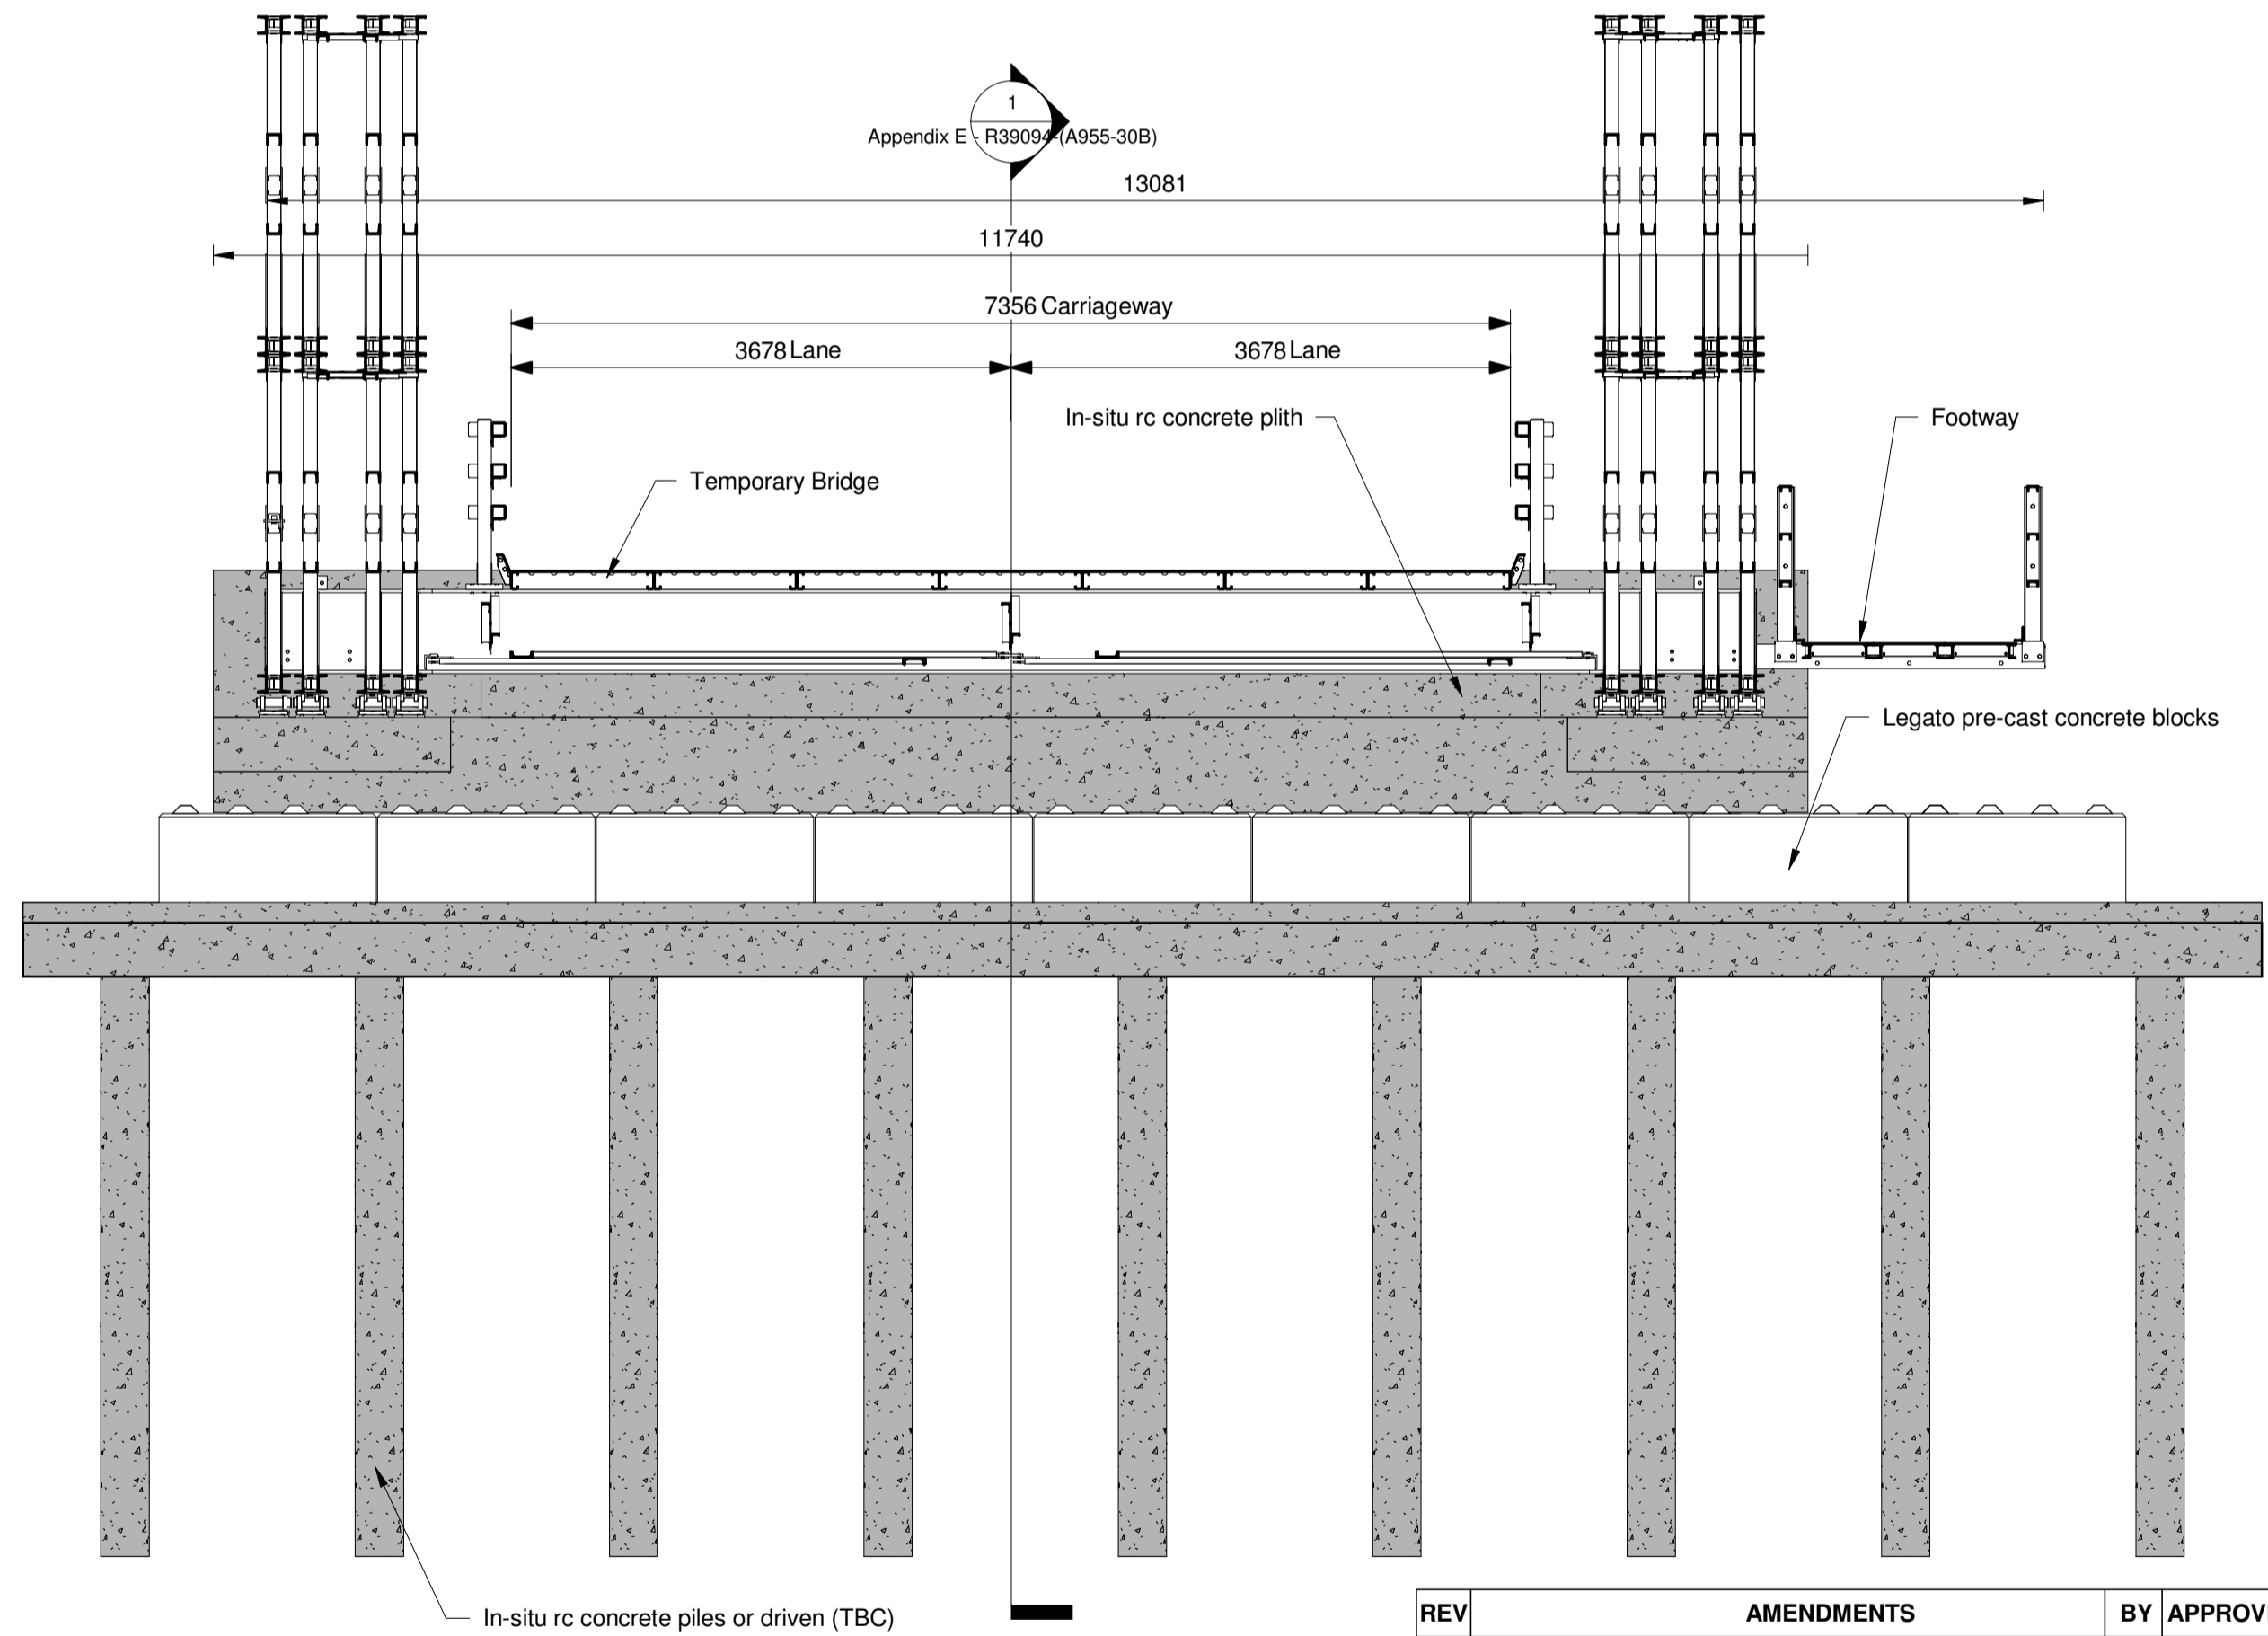

3 Transversal Section
1 : 50

NOTES:

1. ALL LEVELS ARE IN METERS ABOVE ORDNANCE DATUM (m AOD).
2. ALL DIMENSINOS ARE IN MILLIMETRES.
3. ALL DETAILS SHOWN ON THIS DRAWING ARE INDICATIVE ONLY AND SUBJECT TO DEVELOPMENT AT DETAILED DESIGN STAGE.

REV	AMENDMENTS	BY	APPROVED	DATE
PRELIMINARY	X	TENDER	CONTRACT	RECORD
DESIGNED BY	DRAWN BY	CHECKED BY	APPROVED BY	DATE
BM	BM	FR	FR	28/01/2022
<div><div><div>Fife</div><div>COUNCIL</div></div><div>Assets, Transportation and Environment Head of service - Ken Gourly</div></div>				
TEMPORARY BRIDGE Temporary Bridge				
SHEET No.: As		of 1		
SCALE: indicated @ A1		DRAWING No.: Appendix E - R39094 (A955-30B)		