



Notes

- All fixings to be non-corrosive
- Cladding colours subject to planning approval and TBC

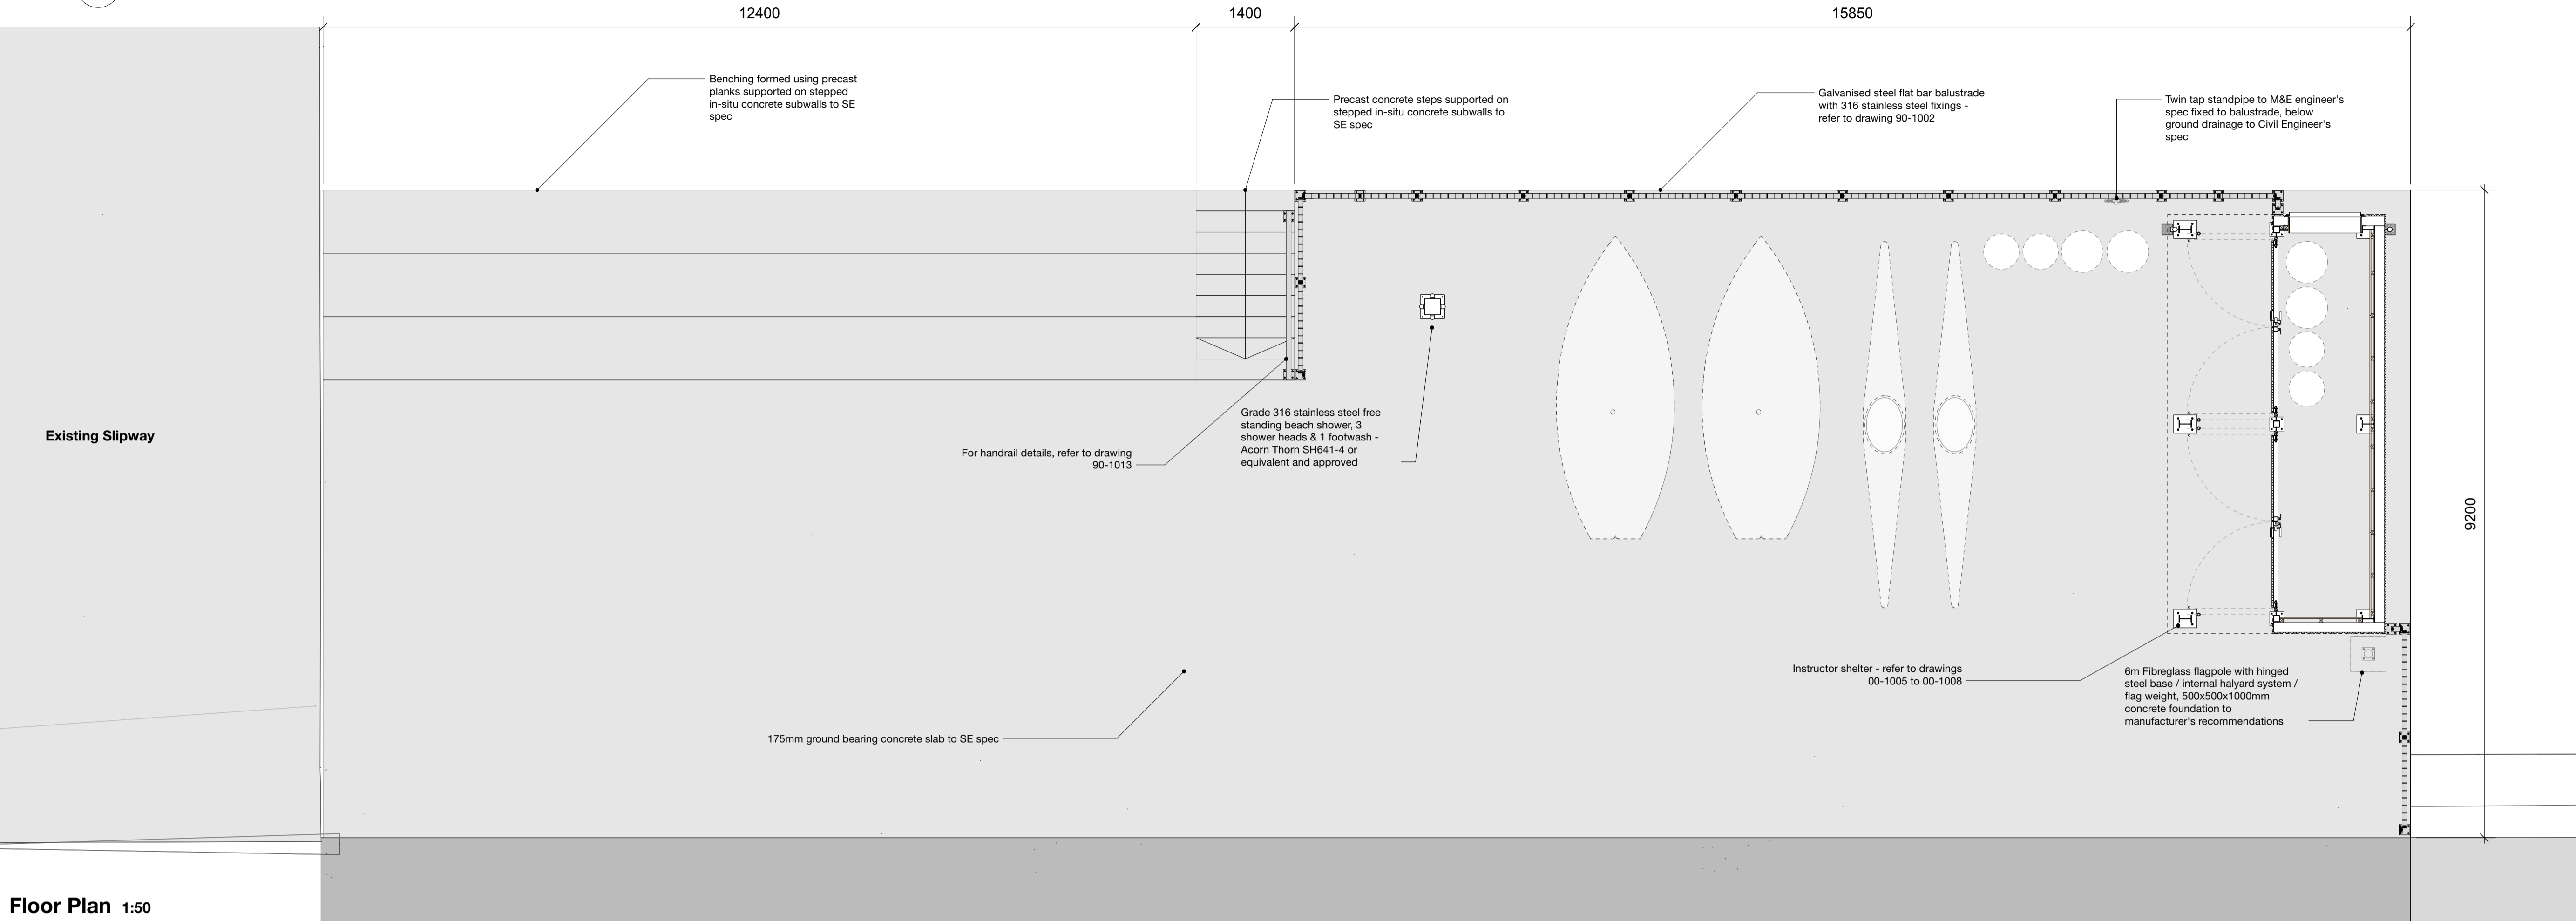

Floor Plan 1:50

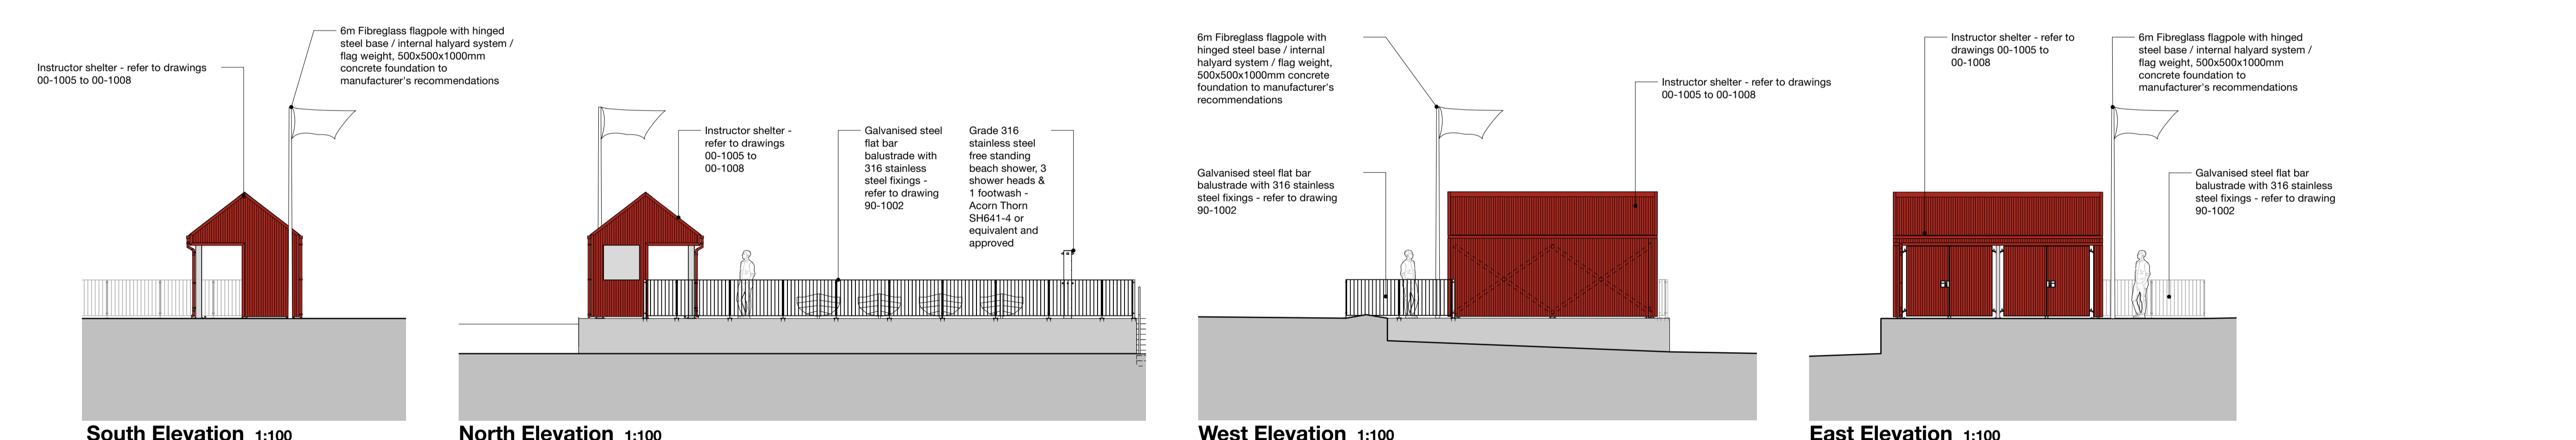


South Elevation 1:100

North Elevation 1:100

West Elevation 1:100

East Elevation 1:100

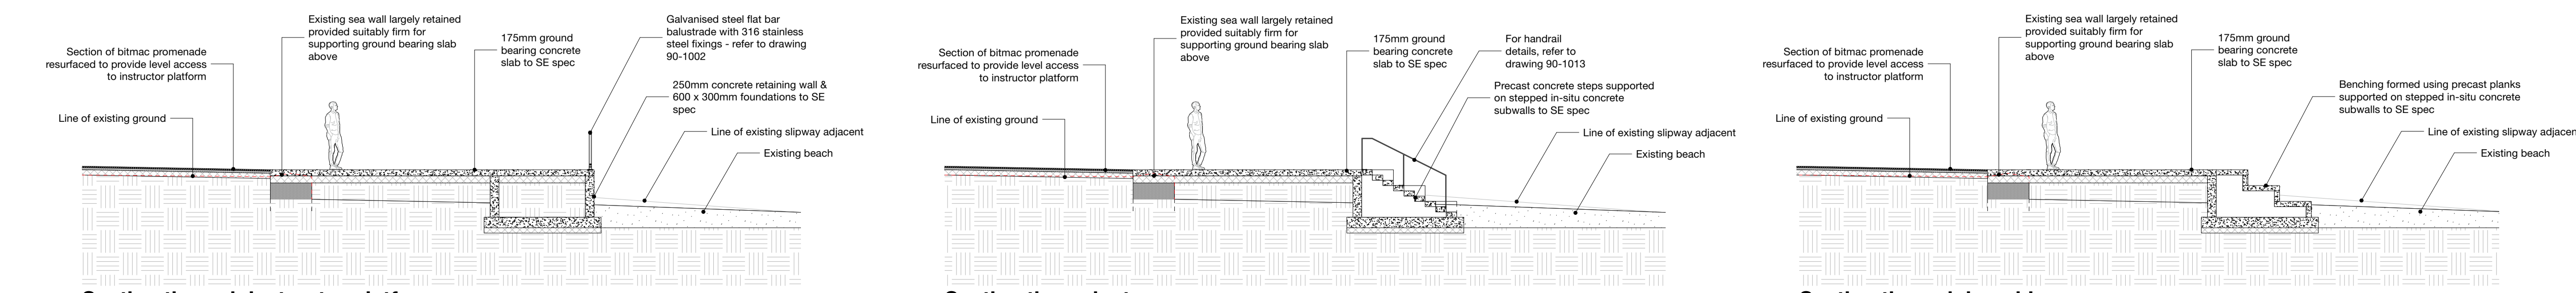

Section through instructor platform 1:100

Section through steps 1:100

Section through benching 1:100

T3	Further detail added	23/04/2024
T2	Building Warrant Issue (for information)	21/03/2024
T1	Tender issue	09/02/2024
Rev	Description	Date

Project		
Stranraer Watersports Hub		
Client	SWSA	Project Ref. 23/07
Status	TENDER	
Date	Scale AS NOTED@A1	Drawn by GW
Drawing Title		
Instructor shelter and platform layout		
Drawing No.	00-1003	Revision T3