



SITE PLAN



LOCATION PLAN

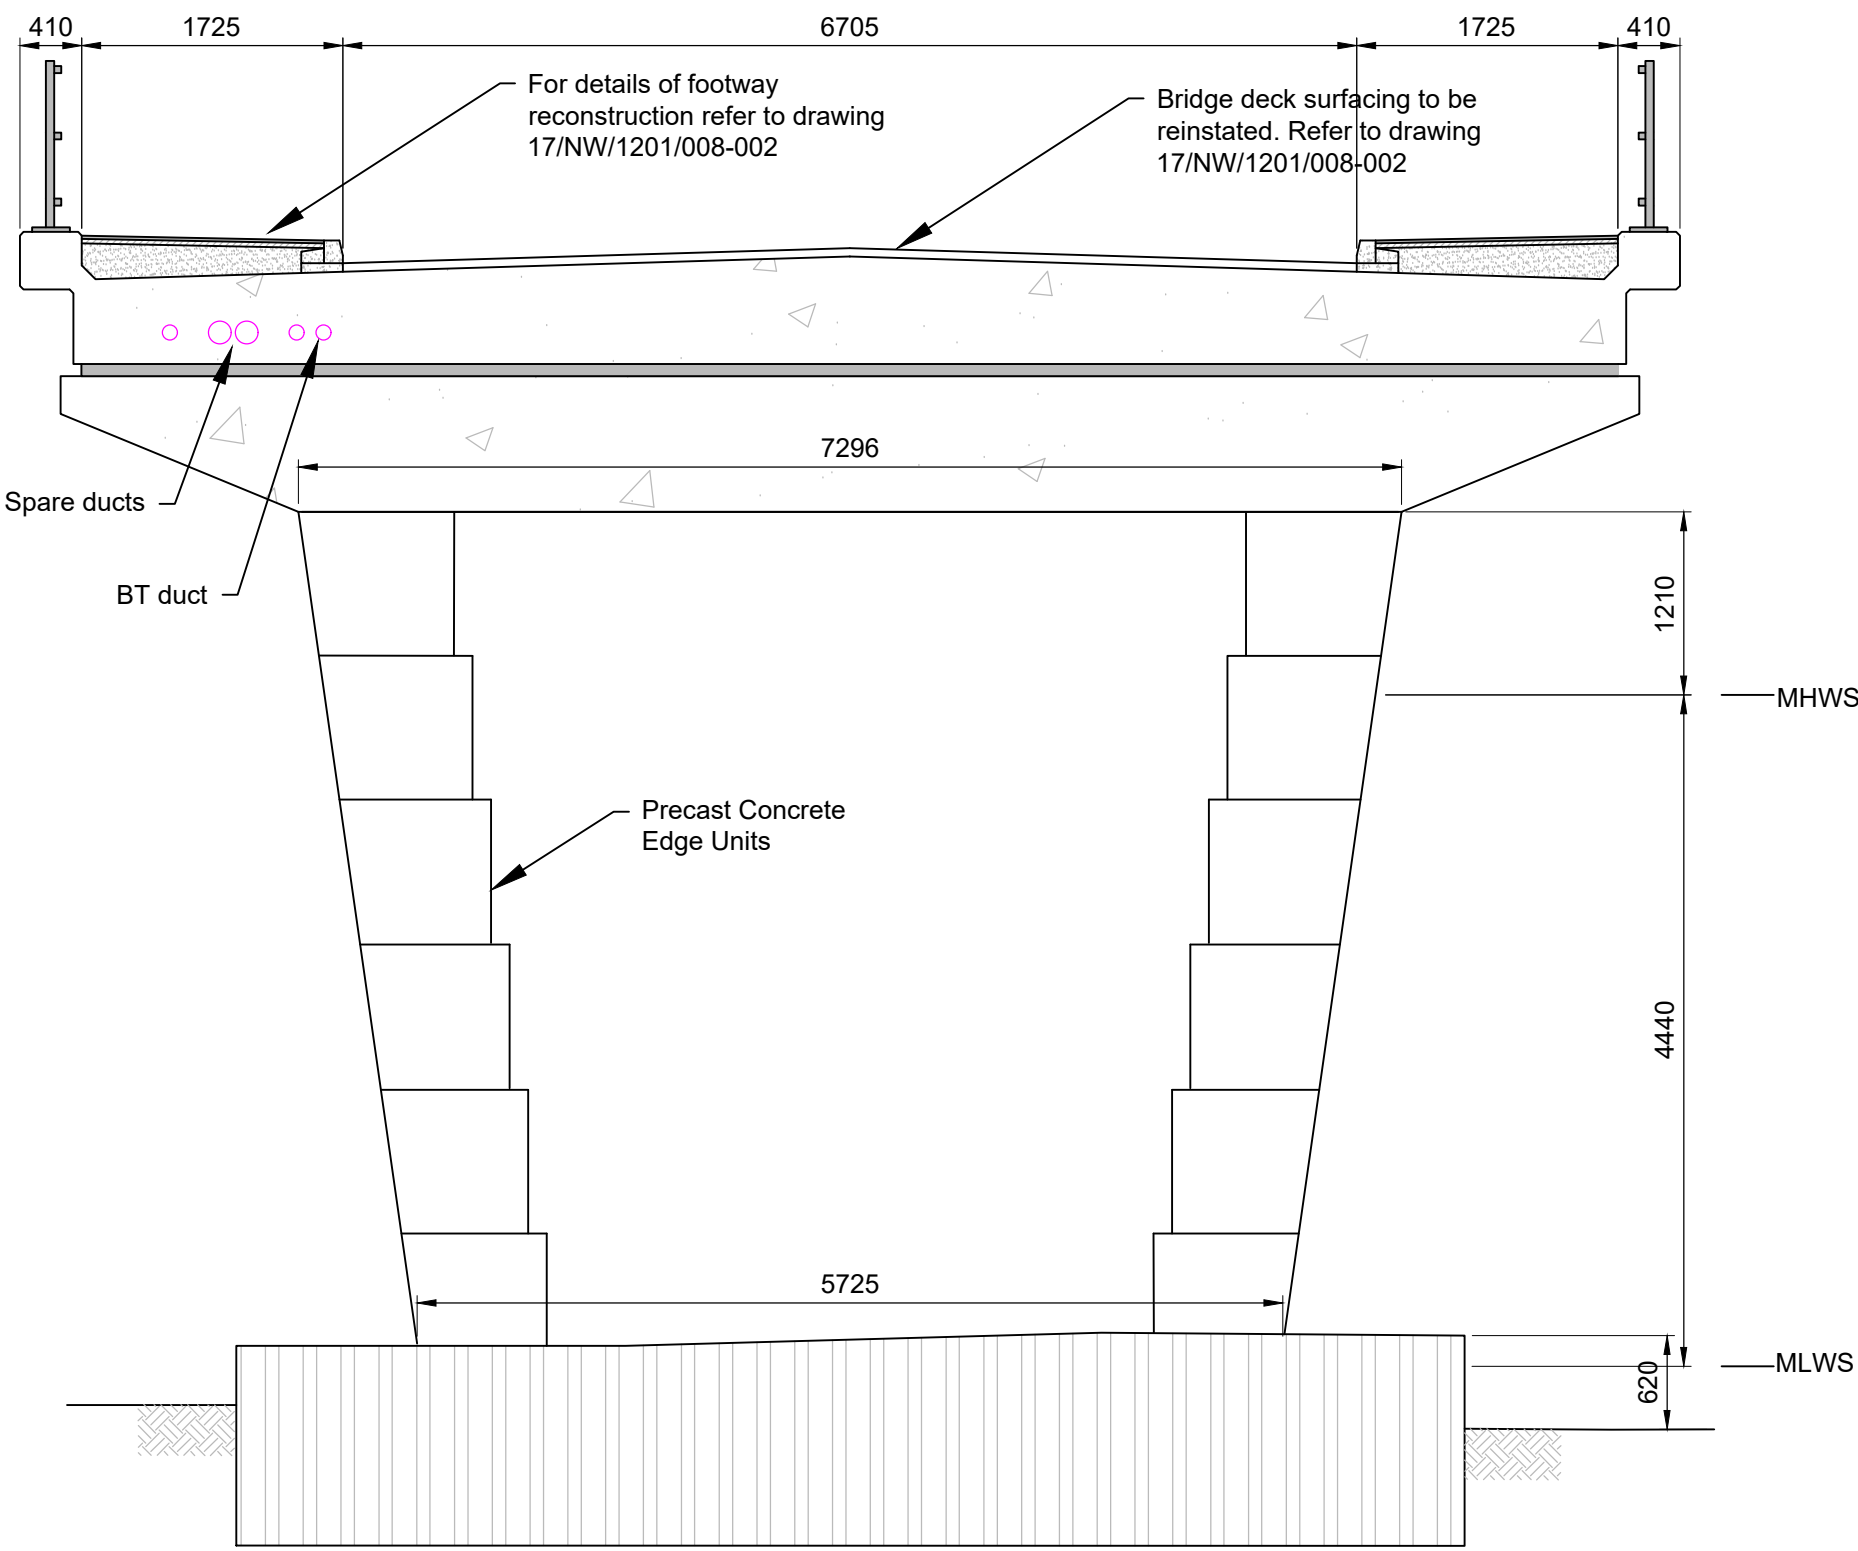

SECTION A-A - TYPICAL BRIDGE PIER  
scale 1:50

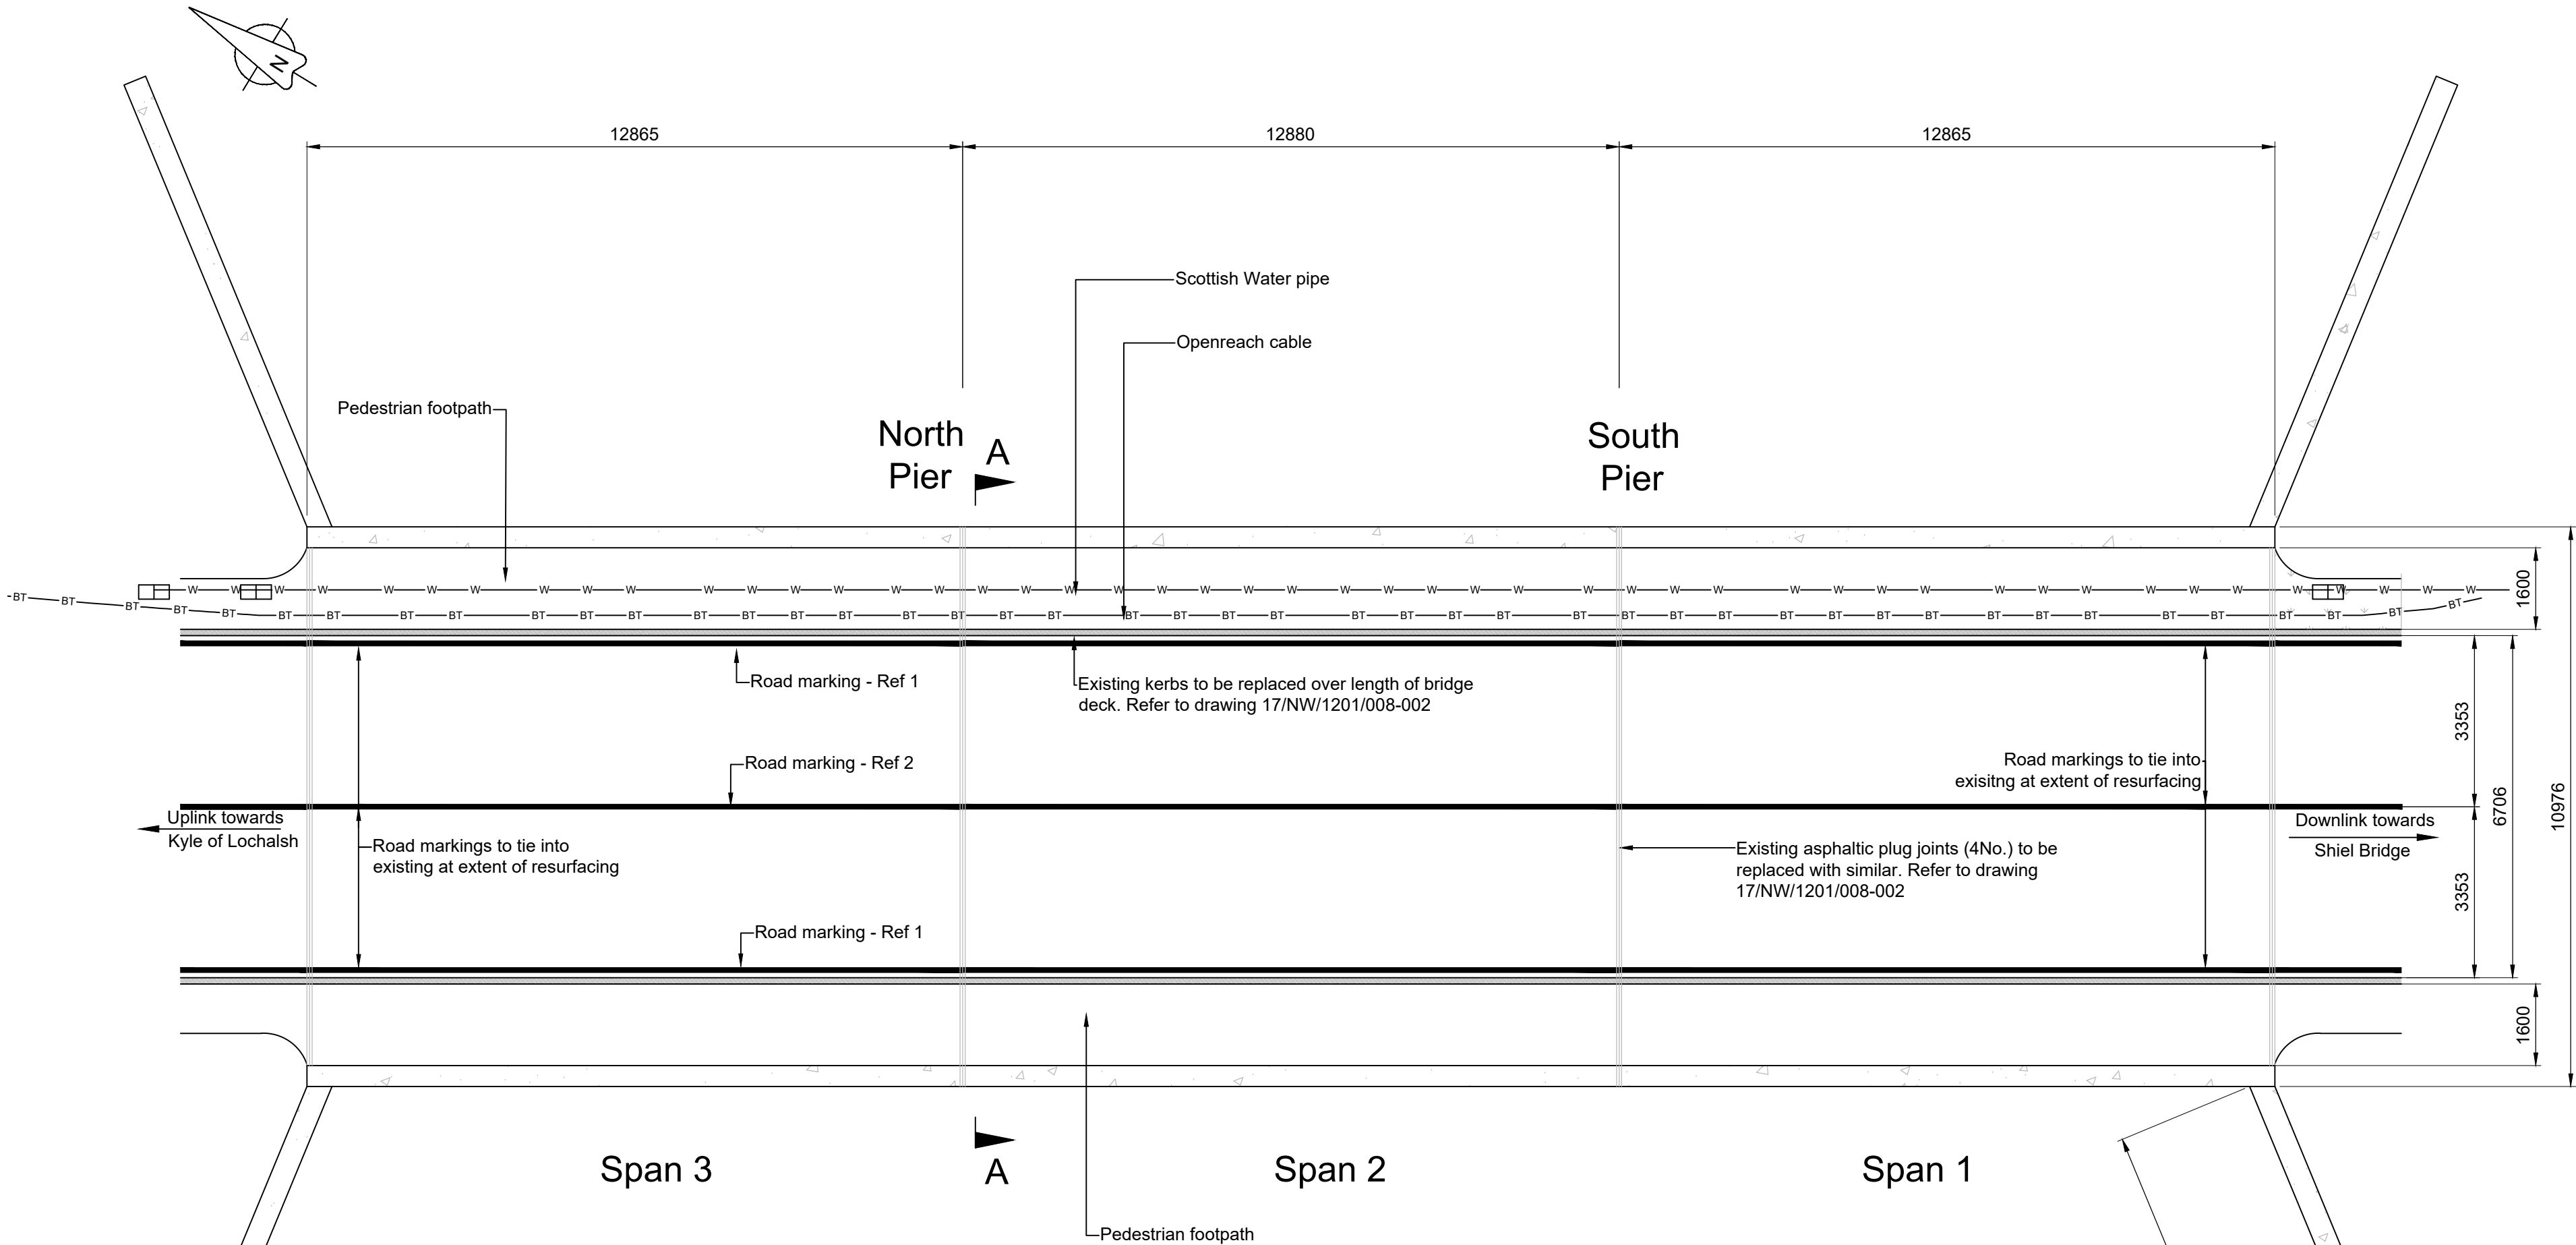

PLAN OF BRIDGE DECK  
scale 1:100


LANE MARKINGS & ROAD STUDS								
REF	DESCRIPTION	DIAG No.	WIDTH	COLOUR	MARK	GAP	STUDS	SPACING
1	EDGE OF C'WAY	1012.1	100	WHITE	-	-	NO	-
2	CENTRE LINE	1008	100	WHITE	3000	6000	YES	18000


Drawing Number  
17/NW/1201/008-001

**Notes:**

- Location of Works: E 194647 N 820847 (NG946208).
- All dimensions in millimetres unless stated otherwise.
- Do not scale from this drawing.
- This drawing is to be read in conjunction with drawing 17/NW/1201/008-002
- Outline of existing structure from record drawing The Highland Council Transport Services A87/BRPI/17 A87 Invergarry - Uig Trunk Road Principal Inspections A87 210 Clachan Duich Bridge.
- All dimensions of the works are approximate. It shall be the responsibility of the Sub-Contractor to verify all necessary measurements prior to undertaking works.

**LEGEND**

 SITE EXTENT

**HAZARD**

**SAFETY, HEALTH AND ENVIRONMENTAL INFORMATION**

In addition to the hazards and risks normally associated with the type of work detailed on this drawing, note the following significant hazards, risks and information

**CONSTRUCTION HAZARDS AND RISKS**

- ERRANT VEHICLES IN TM
- UNSPECIFIED SERVICES
- WORKING AT HEIGHTS ABOVE WATER (FALLING / DEBRIS)
- WORKING ON EMBANKMENTS (SLIPS/FALLS)


**CLEANING AND MAINTENANCE HAZARDS AND RISKS**


- NONE

**DISMANTLING/ DEMOLITION HAZARDS AND RISKS**

- AS ABOVE

The design team have highlighted unusual and significant hazards and risks only that may not be obvious to a competent contractor. They are to assist with risk reduction only and are not necessarily comprehensive. It is assumed that all works will be carried out by a competent contractor working, where appropriate, to an approved method statement.

Rev	Date	Checked
Status DRAFT		
Rev. O		
Client 		
Project A84 60 CLACHAN DUICH BRIDGE BRIDGE DECK REFURBISHMENT		
Title General Arrangement & Lane Markings and Road Studs		
Drawing No.	17/NW/1201/008-001	Date 01/07/18
Scale	As Shown	
[Redacted]		

 **1:500 Metric**  
5m 0 5m 10m 15m 20m