


PROJECT NAME  
Kilchoan Melfort Trust Seaweed farm

DESCRIPTION  
Drawing: Plan  
Multi-trophic Aquaculture Site Plan located at Kilchoan Melfort Trust

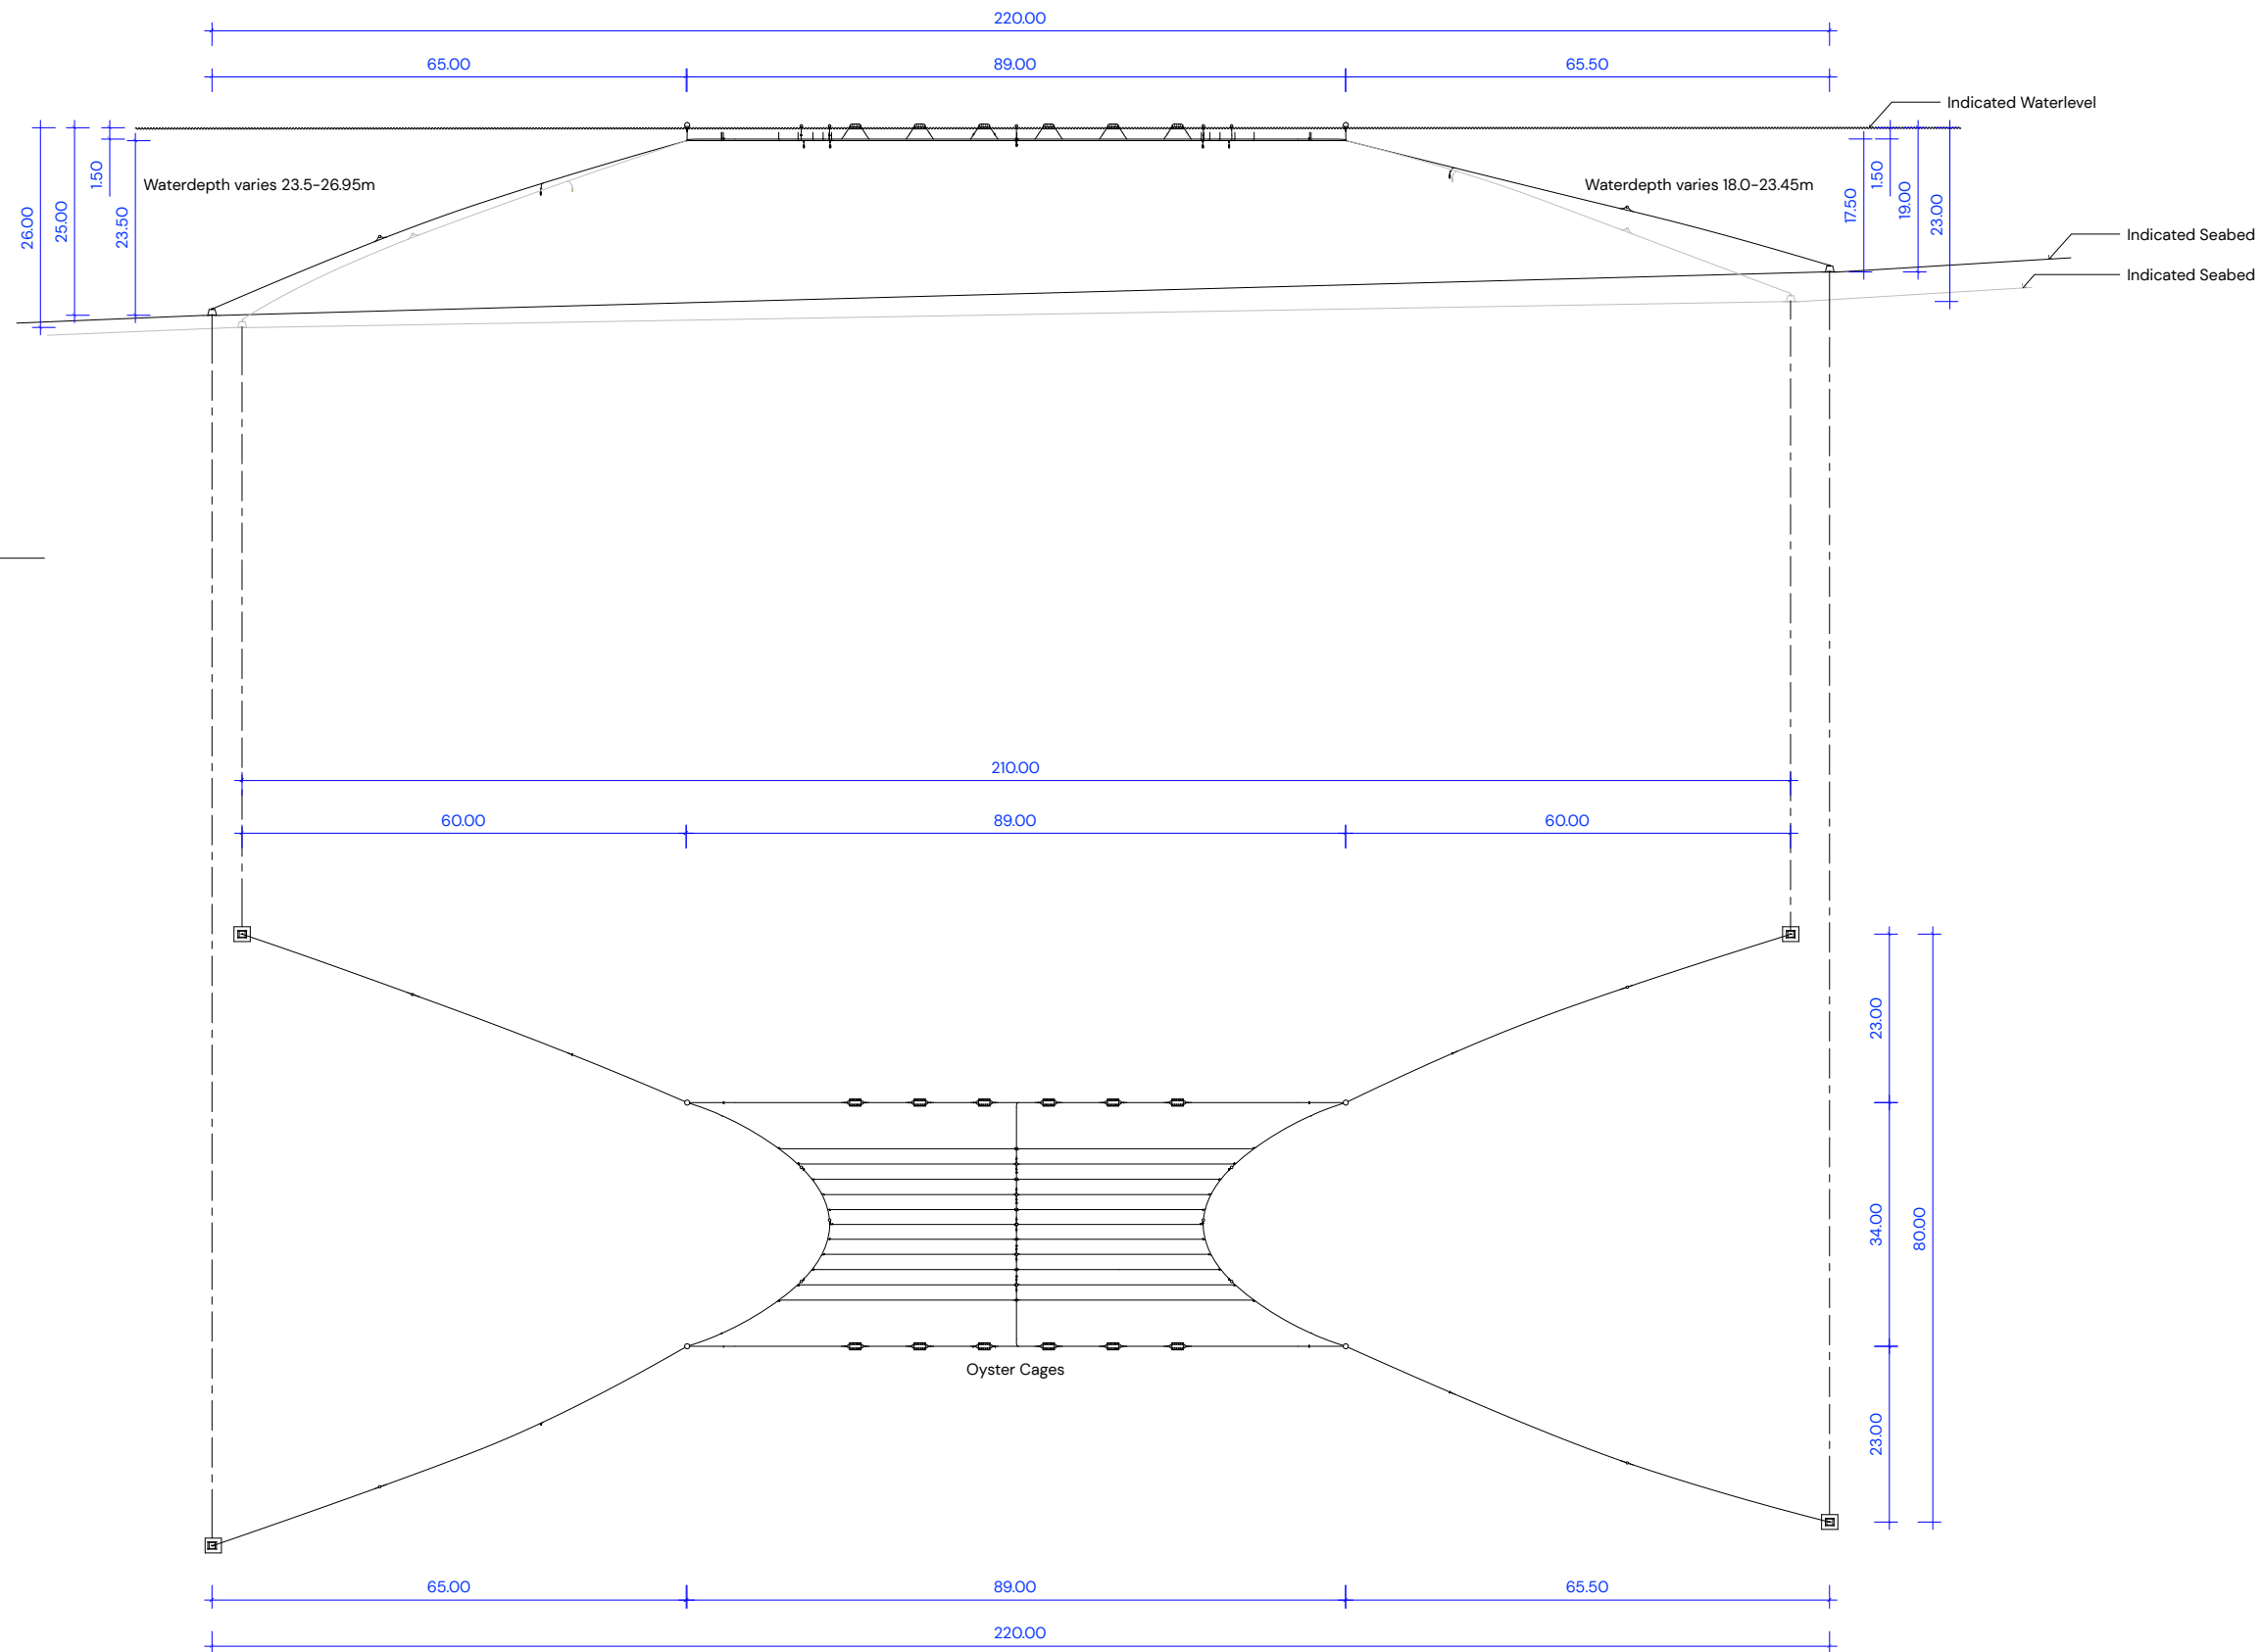

1:1000 ELEVATION

1:1000 TOP VIEW

SCALE 1:1000 at A3      DIMENSION in m

NOTES  
Preliminary drawing for planning purposes only!  
Increase of existing licensed site would allow:  

- Modified more optimized farm design
- Larger scope to withstand stronger forces
- Optimized position and rotation of the farm

DRAWING NUMBER 004	REVISION NUMBER X
-----------------------	----------------------

AUTHOR  
DP

DATE  
19.02.2024