



PROPOSED REPAIR No. 3 SOUTH ELEVATION

SCALE 1:20

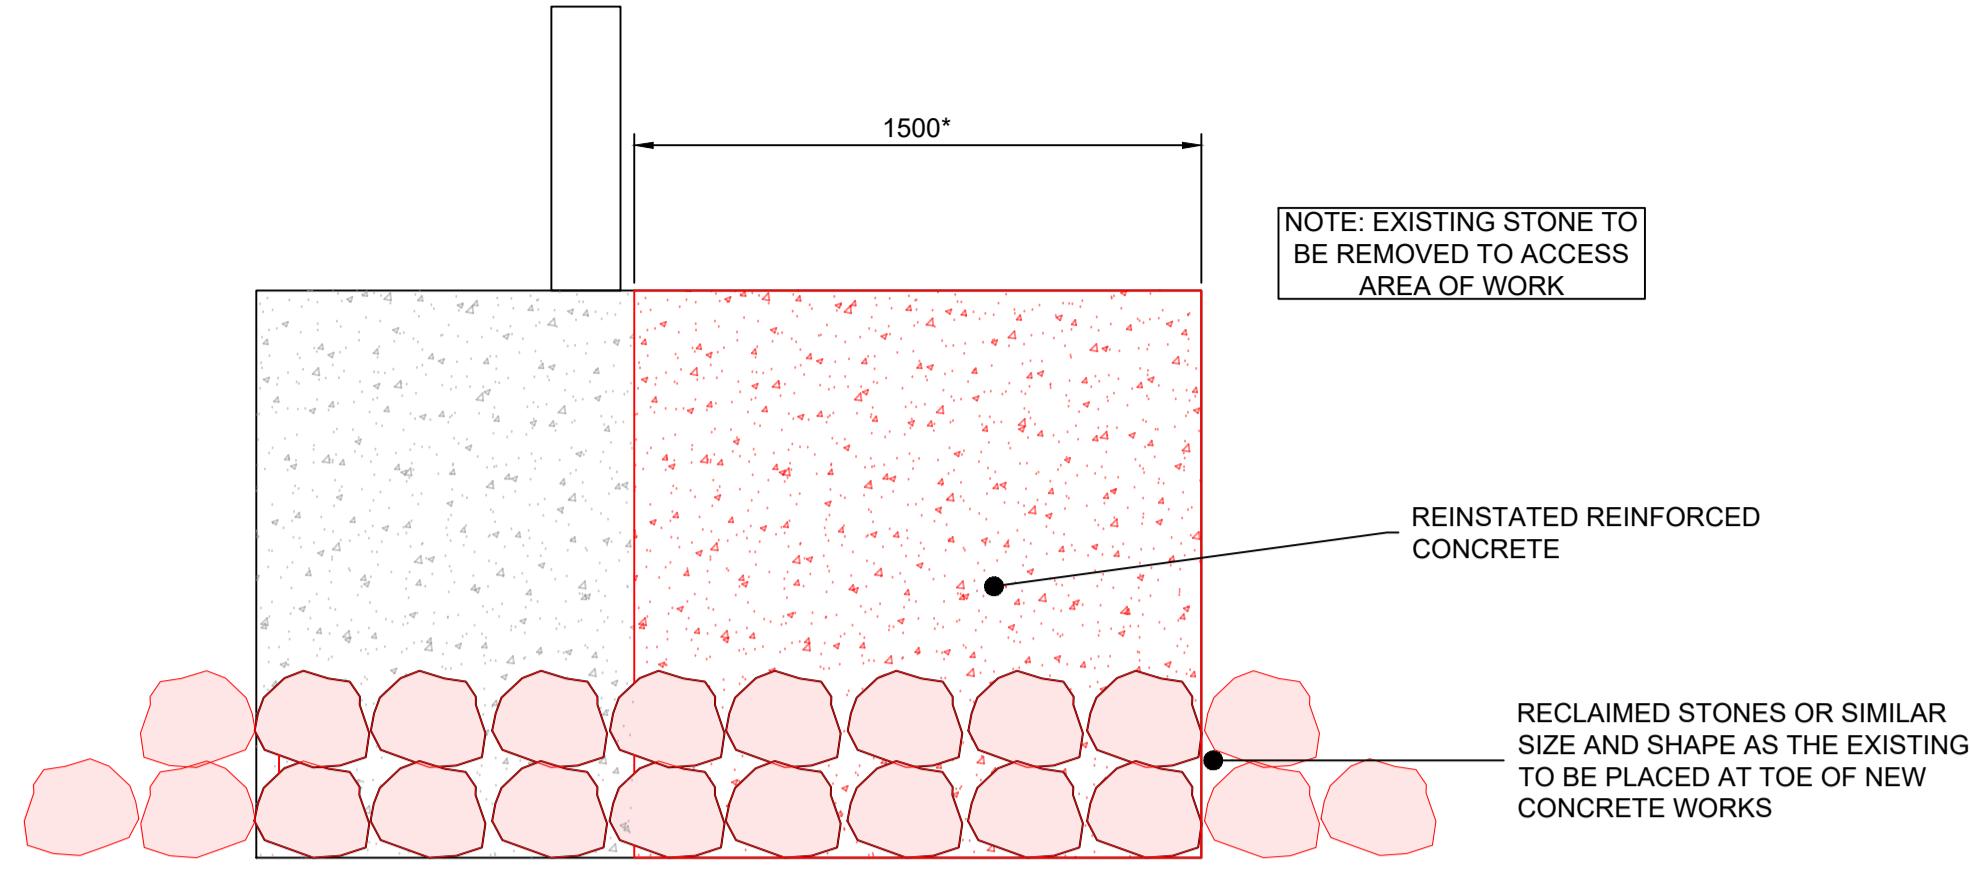


PROPOSED REPAIR No. 3 END ELEVATION

SCALE 1:20

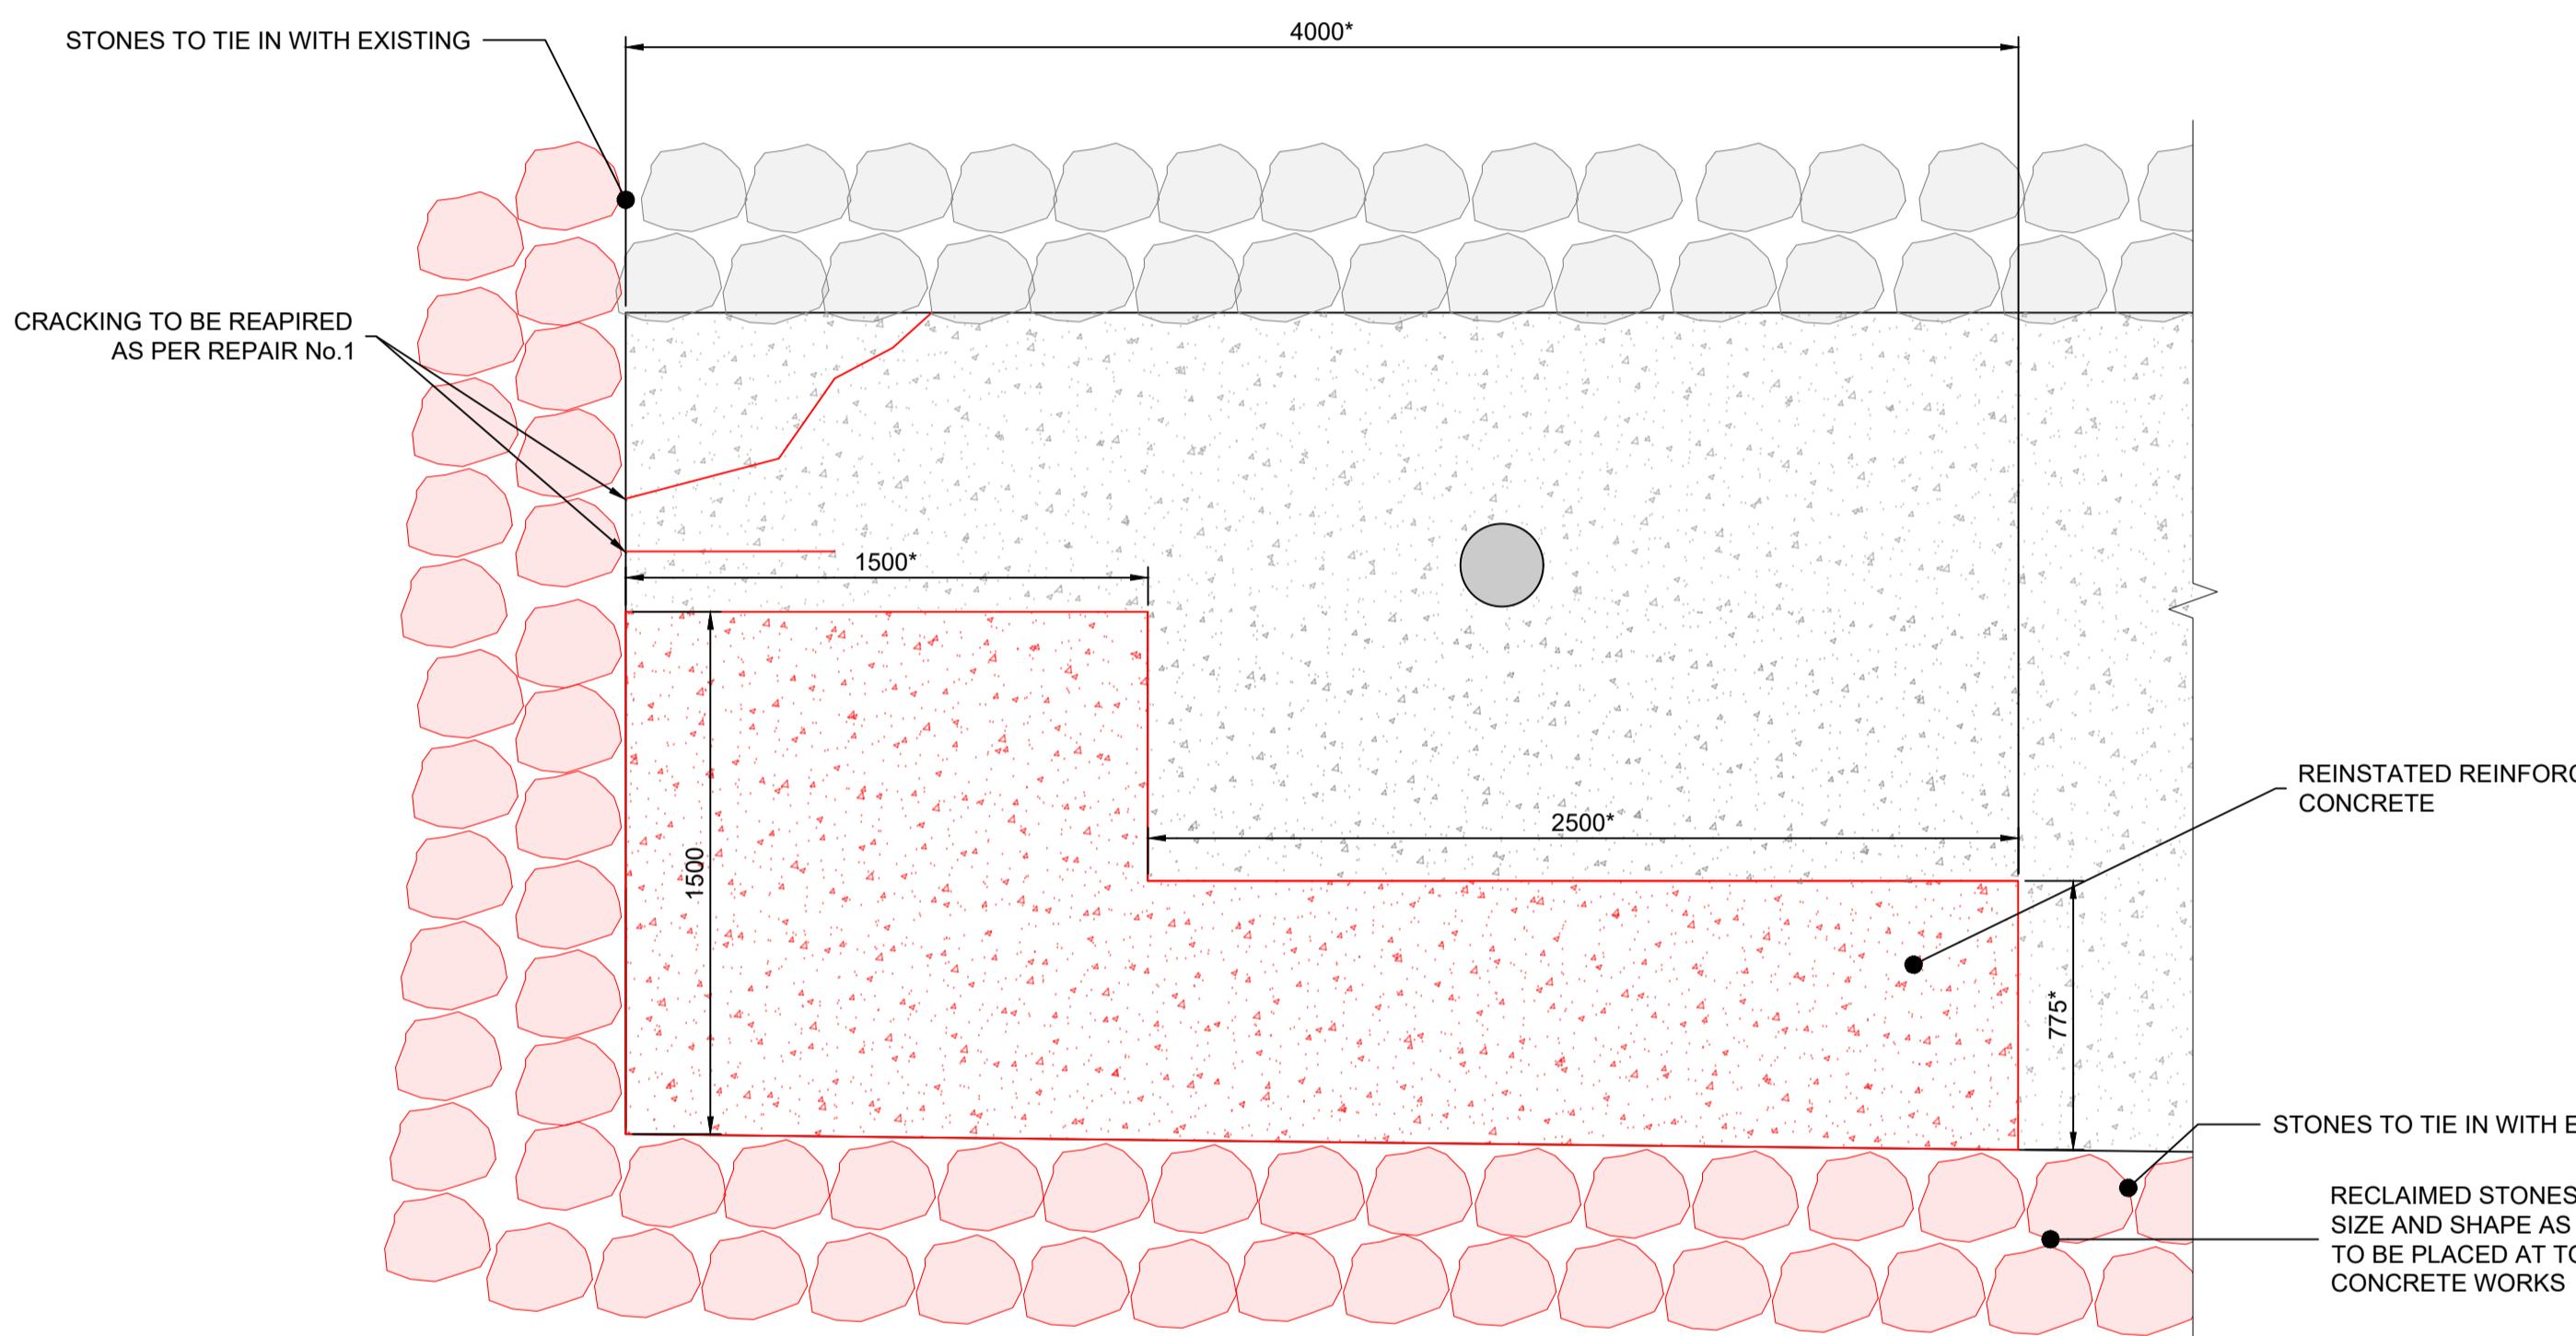


PROPOSED REPAIR No. 3 PLAN

SCALE 1:20

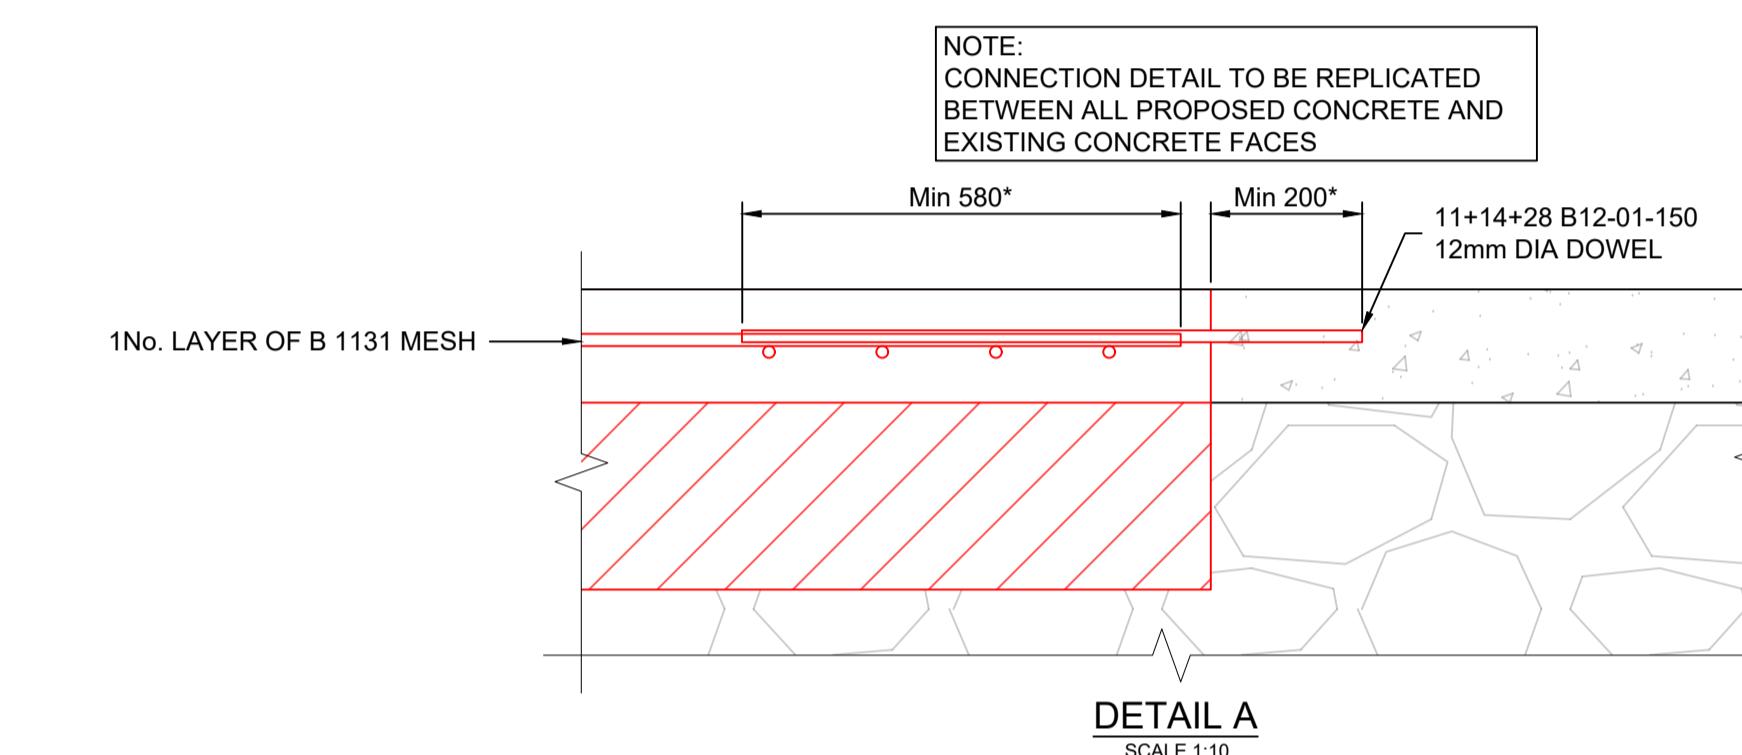


DETAIL A

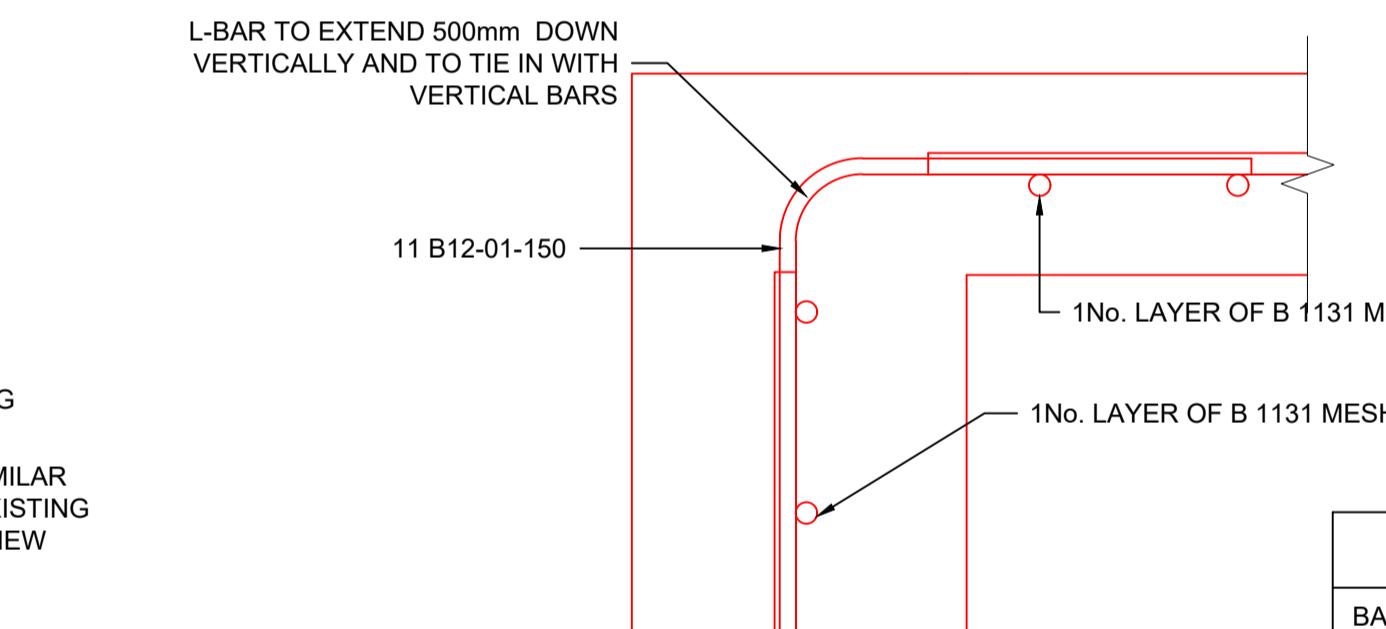

DETAIL B


SCALE 1:10

REINFORCEMENT				
BAR MARK	SHAPE CODE	A	B	No. OF BARS
01	11	695	655	11
02	00	850		53
03	B 1131 MESH			2No. OF SHEETS

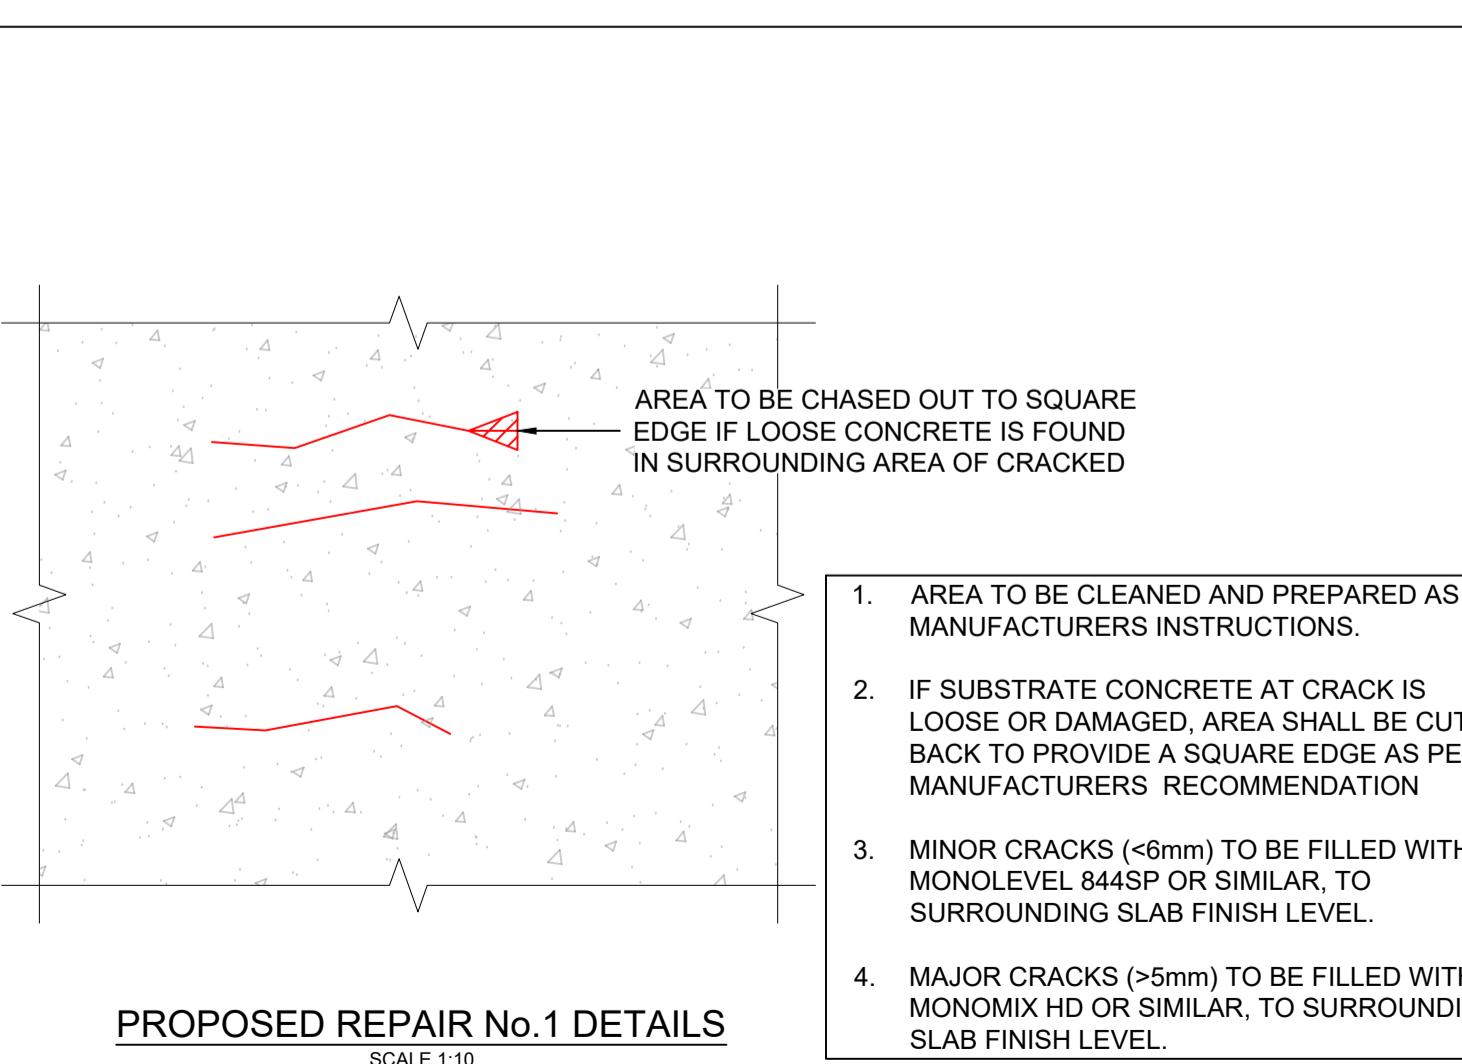


PROPOSED REPAIR No. 1 DETAILS

SCALE 1:10

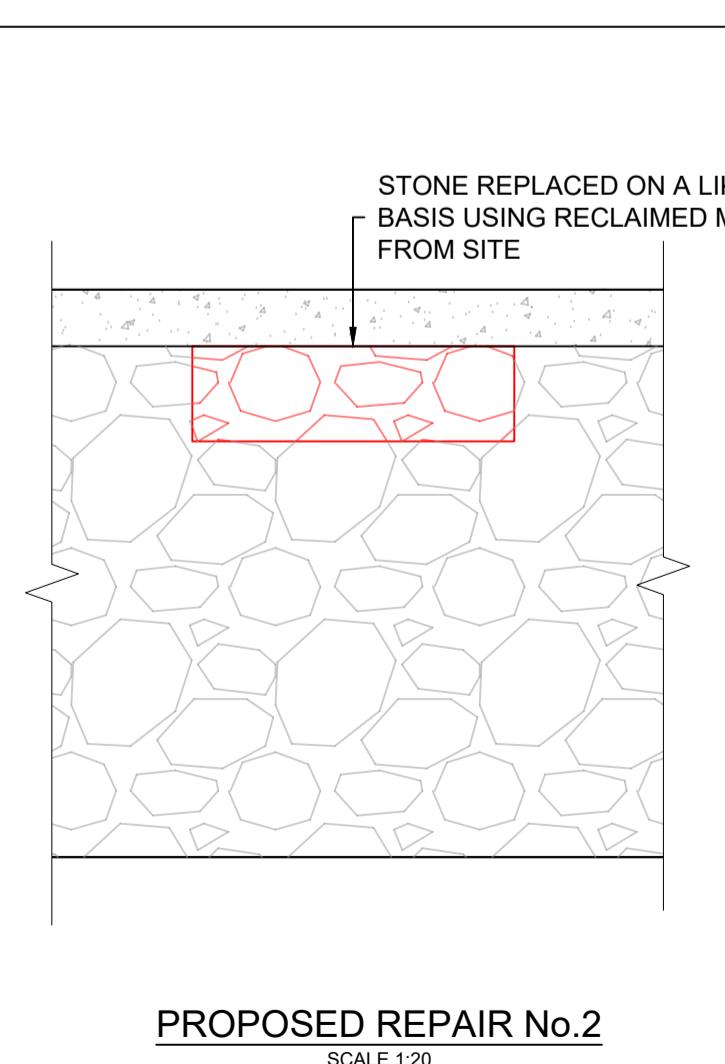

PROPOSED REPAIR No. 2

SCALE 1:20

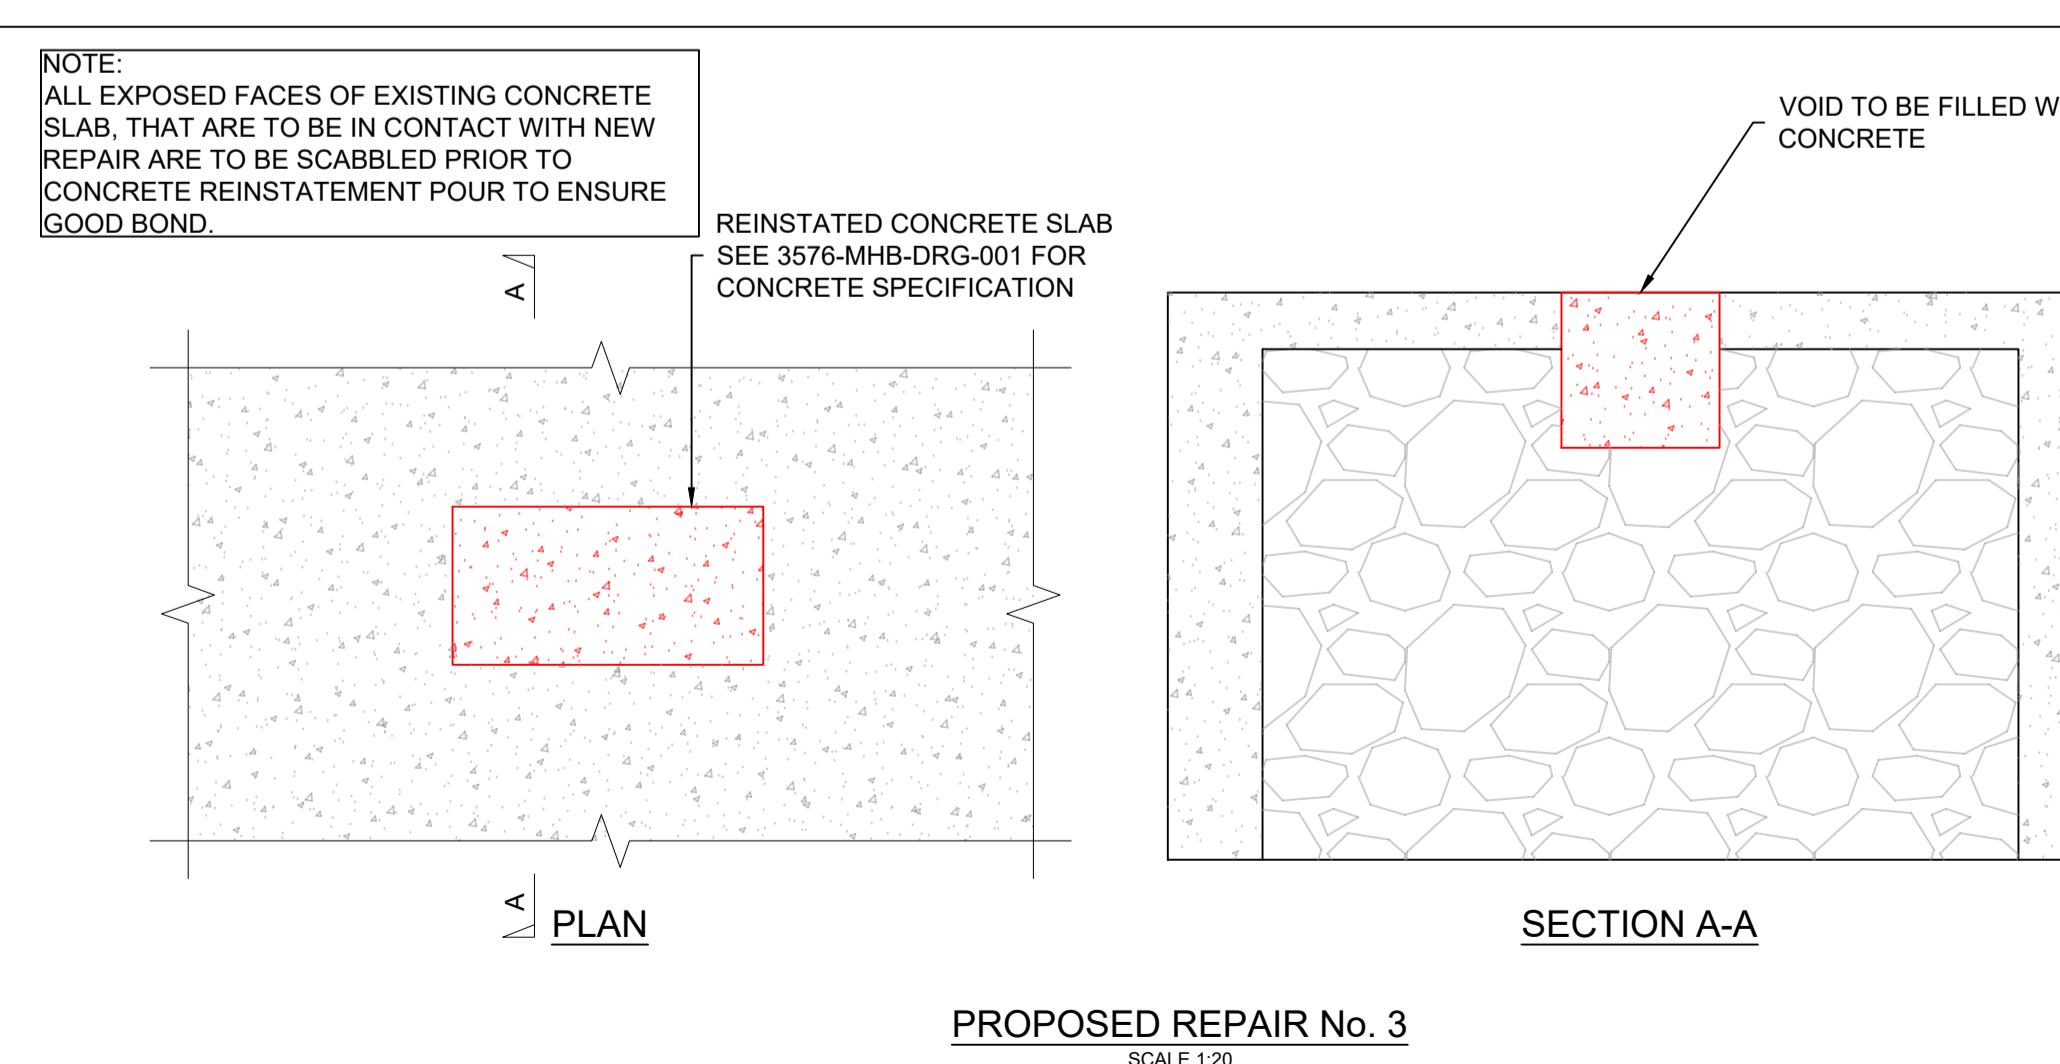

PROPOSED REPAIR No. 3

SCALE 1:20

Legend/Notes

GENERAL NOTES

1. ALL DIMENSIONS IN MILLIMETRES UNLESS OTHERWISE STATED
2. ALL DIMENSIONS BASED UPON MHB SURVEY UNDERTAKEN IN JUNE 2024
3. DIMENSIONS WITH * ARE INDICATIVE AND BASED UPON SITE FINDINGS. CONTRACTOR TO CONFIRM PRIOR TO WORKS COMMENCING.
4. THIS DRAWING SHALL BE READ IN CONJUNCTION WITH 3756-MHB-DRG-100
5. TYPICAL HAZARDS THAT SHOULD BE IDENTIFIED BY A COMPETENT CONTRACTOR ARE NOT INCLUDED. THE CONTRACTOR SHALL CARRY OUT THE WORKS USING AN APPROPRIATE SAFE SYSTEM OF WORK. FURTHER INFORMATION OF HAZARDS CAN BE FOUND IN THE DESIGNERS RISK ASSESSMENT 3756-MHB-DRA-001.
6. THE CONTRACTOR TO ENSURE THAT MEASURES ARE TAKEN TO PREVENT POLLUTION OF WATER WITH SUSPENDED SOLIDS, FUELS, OR OTHER HARMFUL SUBSTANCES.

BLACK	- EXISTING OR UNCHANGED
BLUE	- MODIFIED / OR REINSTATED
GREEN	- REDUNDANT OR TO BE REMOVED
RED	- NEW, PROPOSED OR ADDITIONAL

P02	27/08/24	DRAFT	BZ	CS
P01	16/08/24	DRAFT FOR COMMENT	KD	CS
Rev	Date	Description of Revisions	Drawn	Chkd

Status

DRAFT

Client(s)



MHB Consultants Ltd
3rd Floor
52 St Enoch Sq
Glasgow G1 4AA
0141 248 5154
info@mhbconsultants.com
www.mhbconsultants.com



Project

ROCKCLIFFE JETTY

Drawing Title
PROPOSED WORKS

Scale(s) AS SHOWN	Drawn JR	Date 09/08/2024	Checked CS	Date 27/08/2024	Approved -
Drawing Number 3756-MHB-DRG-101					Revision P02

Sheet Size A1 594 x 841