

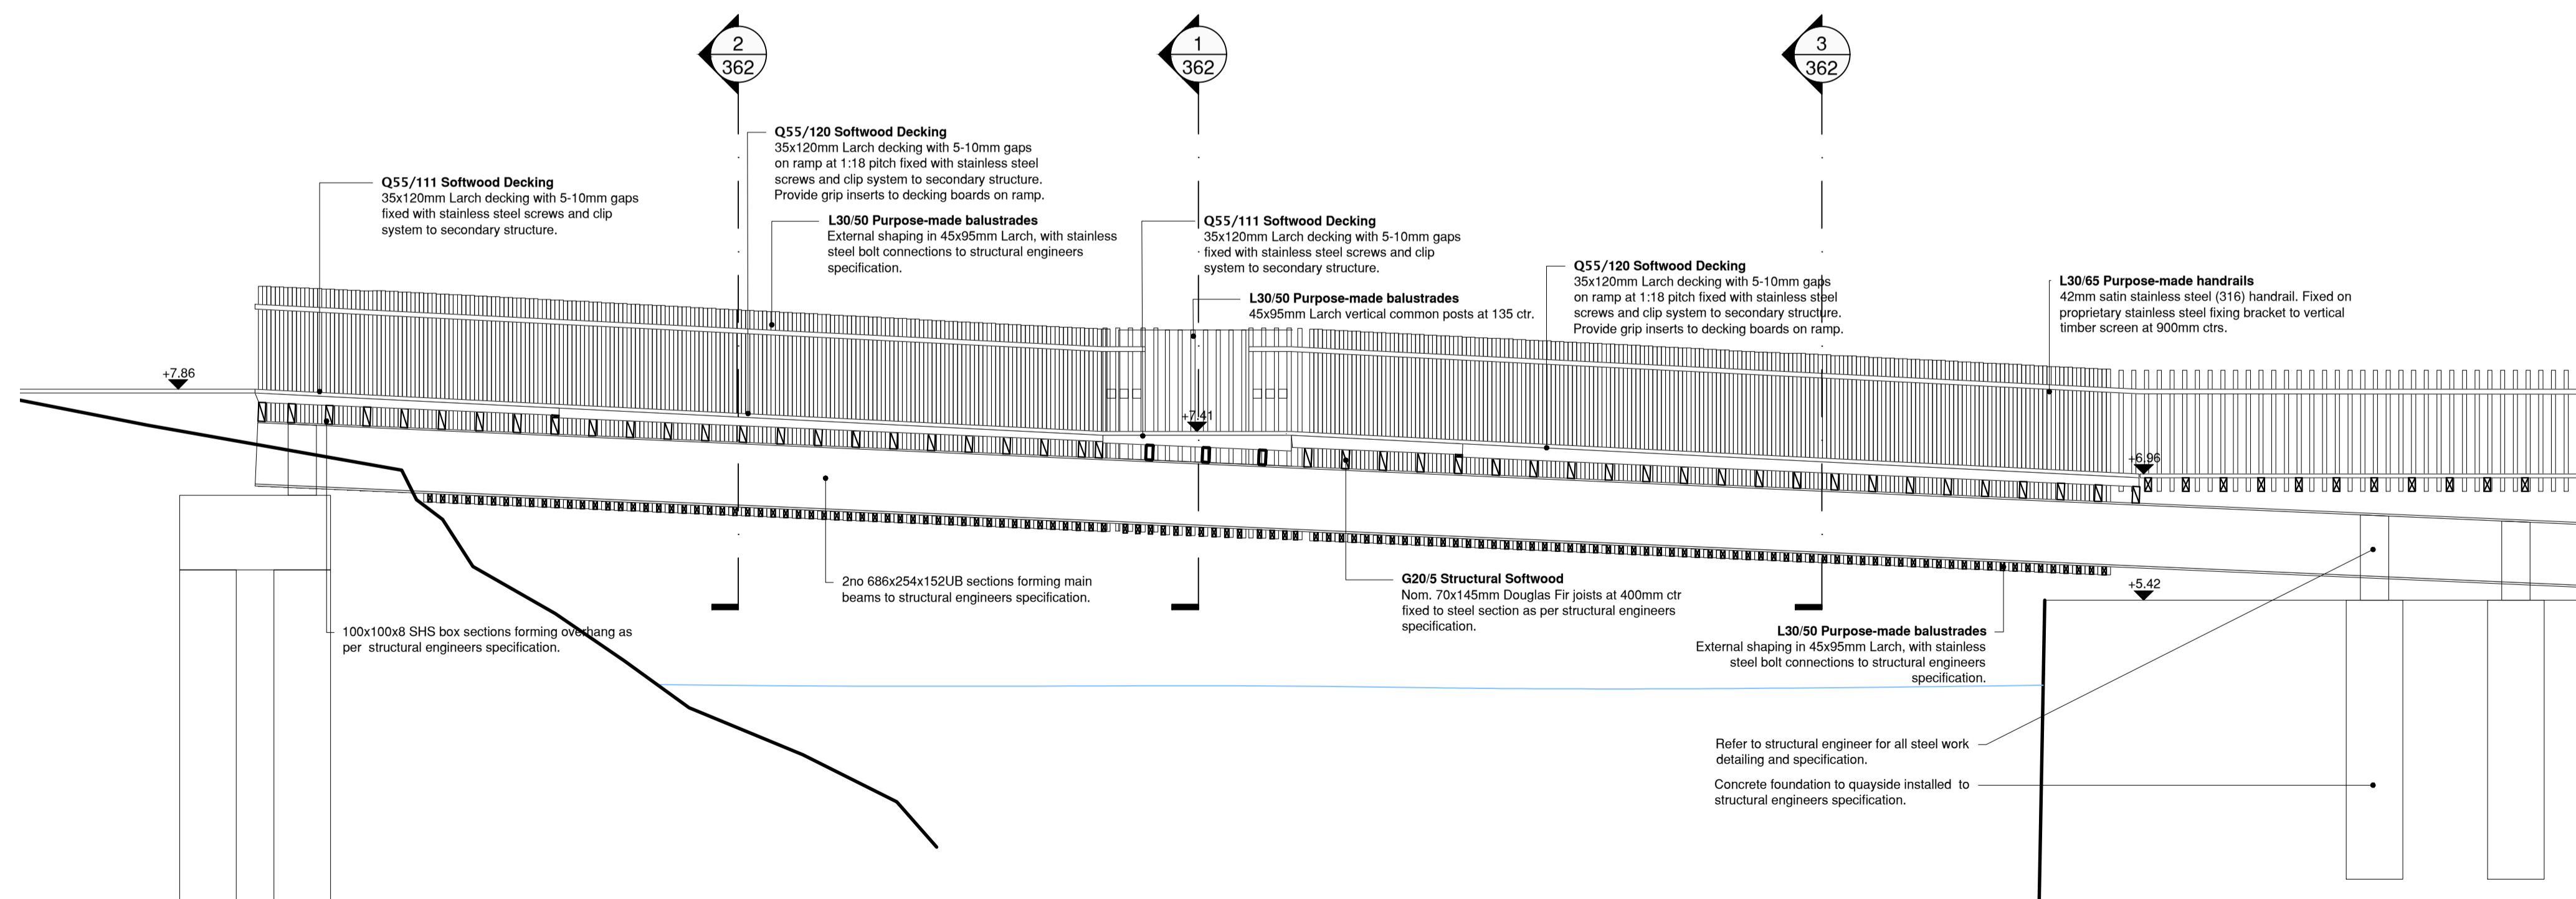


1 BRIDGE SOUTH ELEVATION  
SCALE 1:50 @ A1

 

2 BRIDGE LONG SECTION - RAMPED WALKWAY  
SCALE 1:50 @ A1

 

- Notes:
1. This drawing to be read together with all other drawings and specifications. Any discrepancies to be reported immediately to the Architect.
  2. Only CONSTRUCTION or CONTRACT status drawings to be used for construction purposes.
  3. This drawing and its design are copyright property of Arc Architects Ltd and is not to be reproduced without the permission of Arc Architects Ltd.
  4. Do not scale off this drawing for CONSTRUCTION purposes. Site sizes to be taken as required and confirmed prior to manufacture or installation.
  5. KEY:

D - 2025.09.26 - Issued for TENDER  
C - 2025.08.29 - Revised for BILLING. JMH  
B - 2025.07.25 - Issued for BILLING. JMH  
rev: A - 2025.07.17 - FOR PQQ. KE

project:  
ANNAN HARBOUR  
REGENERATION PROJECT

client:  
ANNAN HARBOUR  
ACTION GROUP

drawing:  
PROPOSED BRIDGE  
ELEVATIONS

**Arc Architects Ltd**  
31a Bonnygate  
Cupar  
Fife  
KY15 4BU  
T : 01334 659 800  
E : office@arc-architects.com  
W : www.arc-architects.com  
Company No: 493204  
Registered in Scotland

architecture research conservation

scale: 1:50@A1

drawn: JMH

date: 2025.04.09

status:  
**TENDER**

drawing no:  
**22007 833**

revision no:  
**D**