



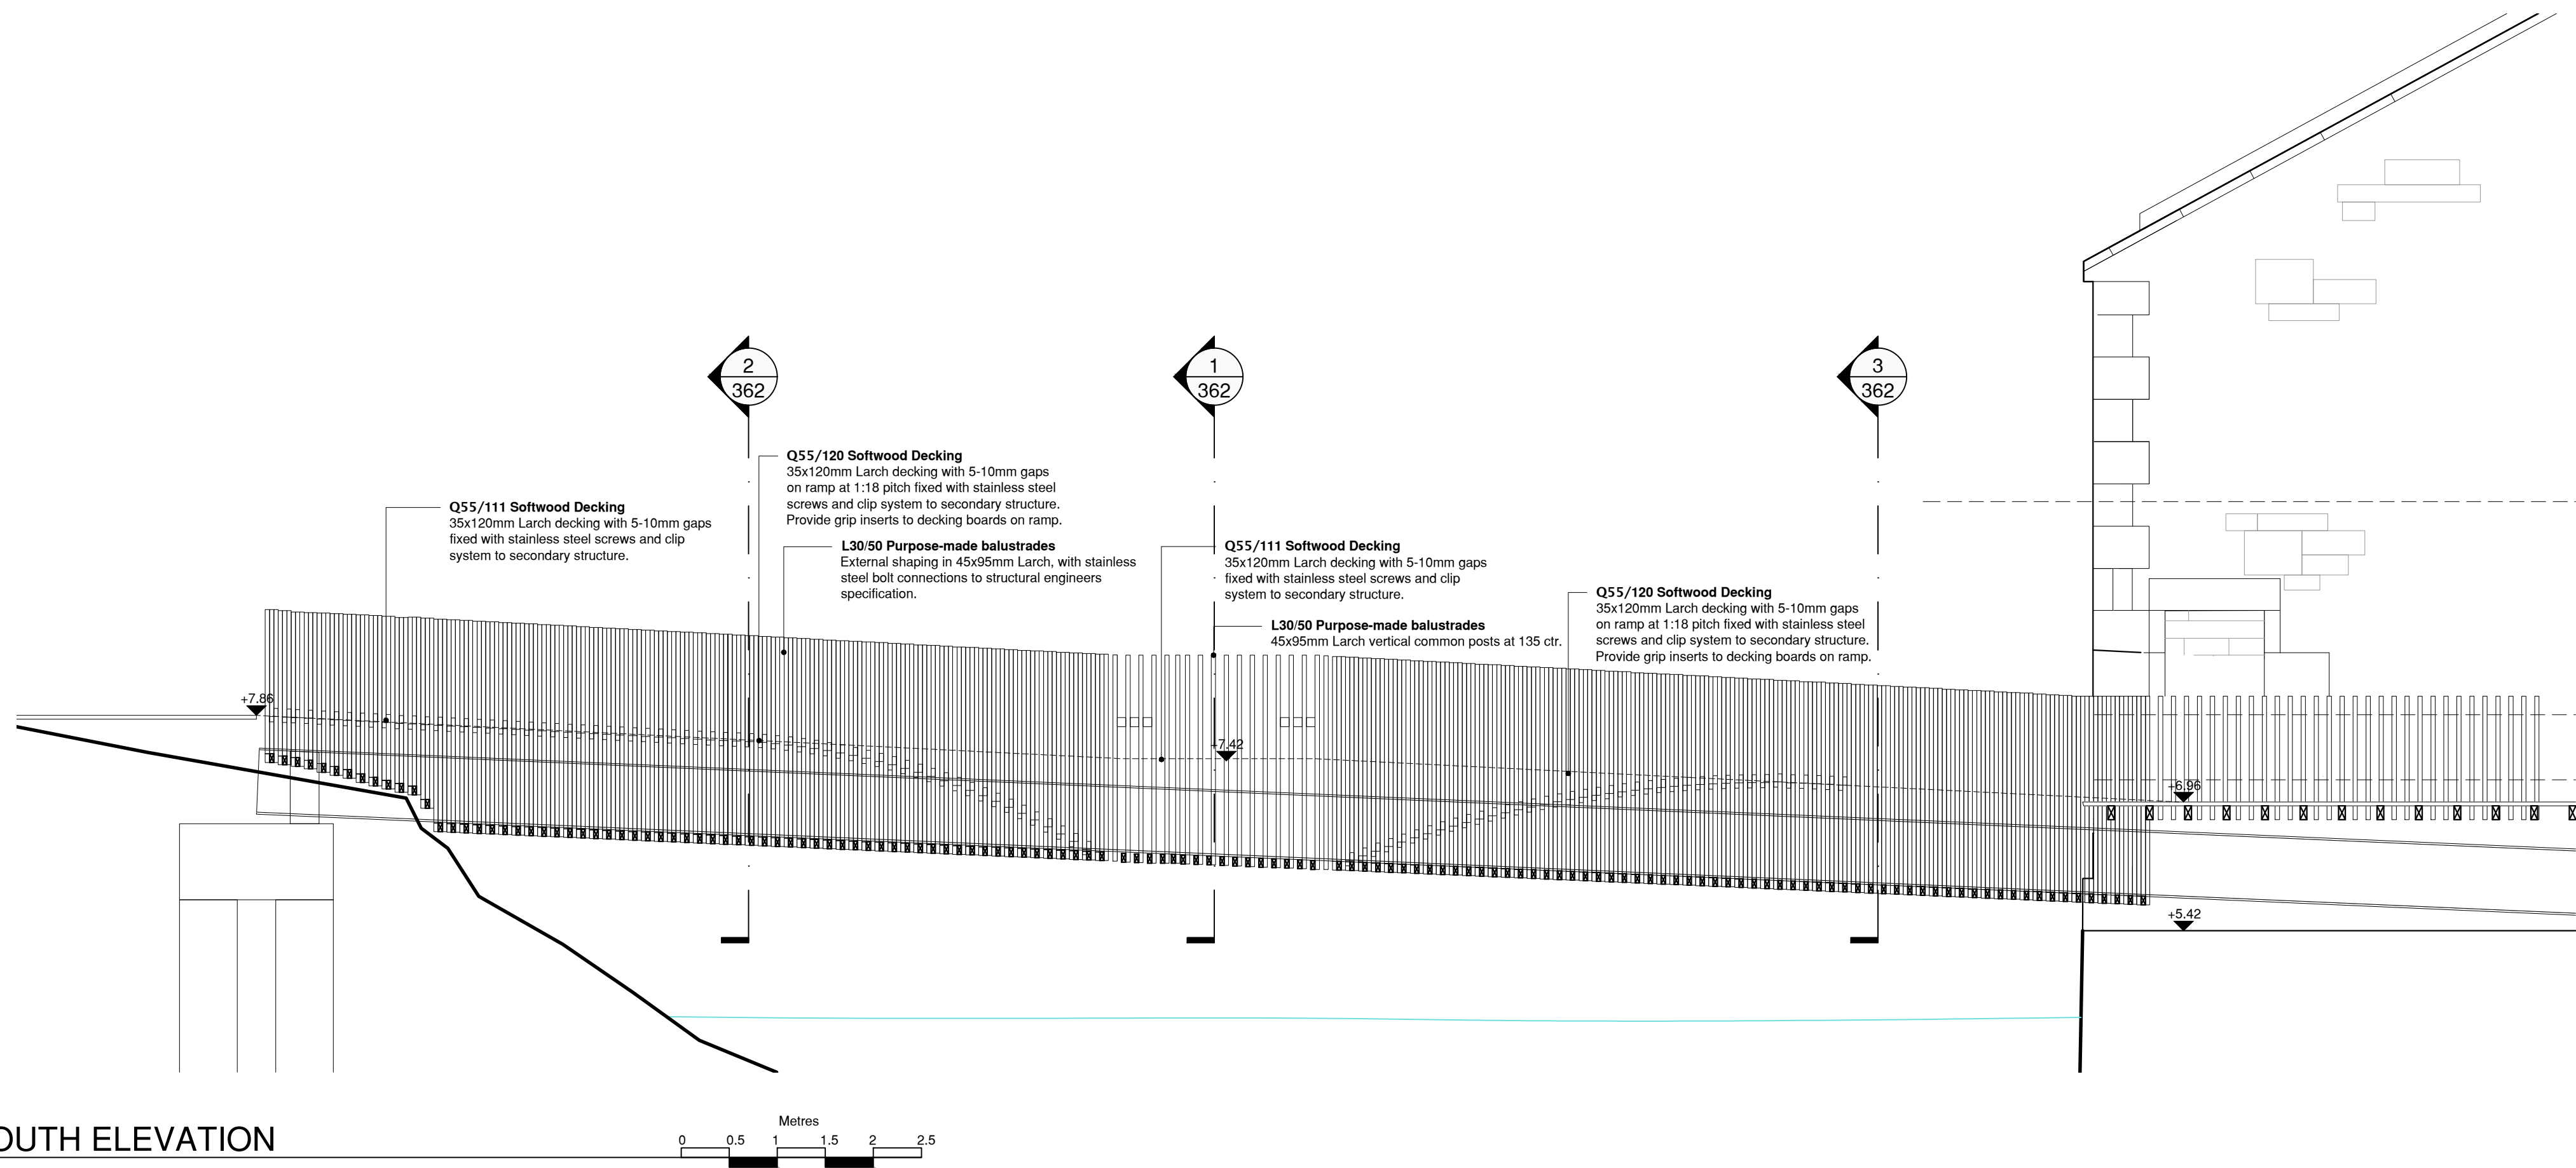

1 BRIDGE SOUTH ELEVATION
SCALE 1:50 @ A1

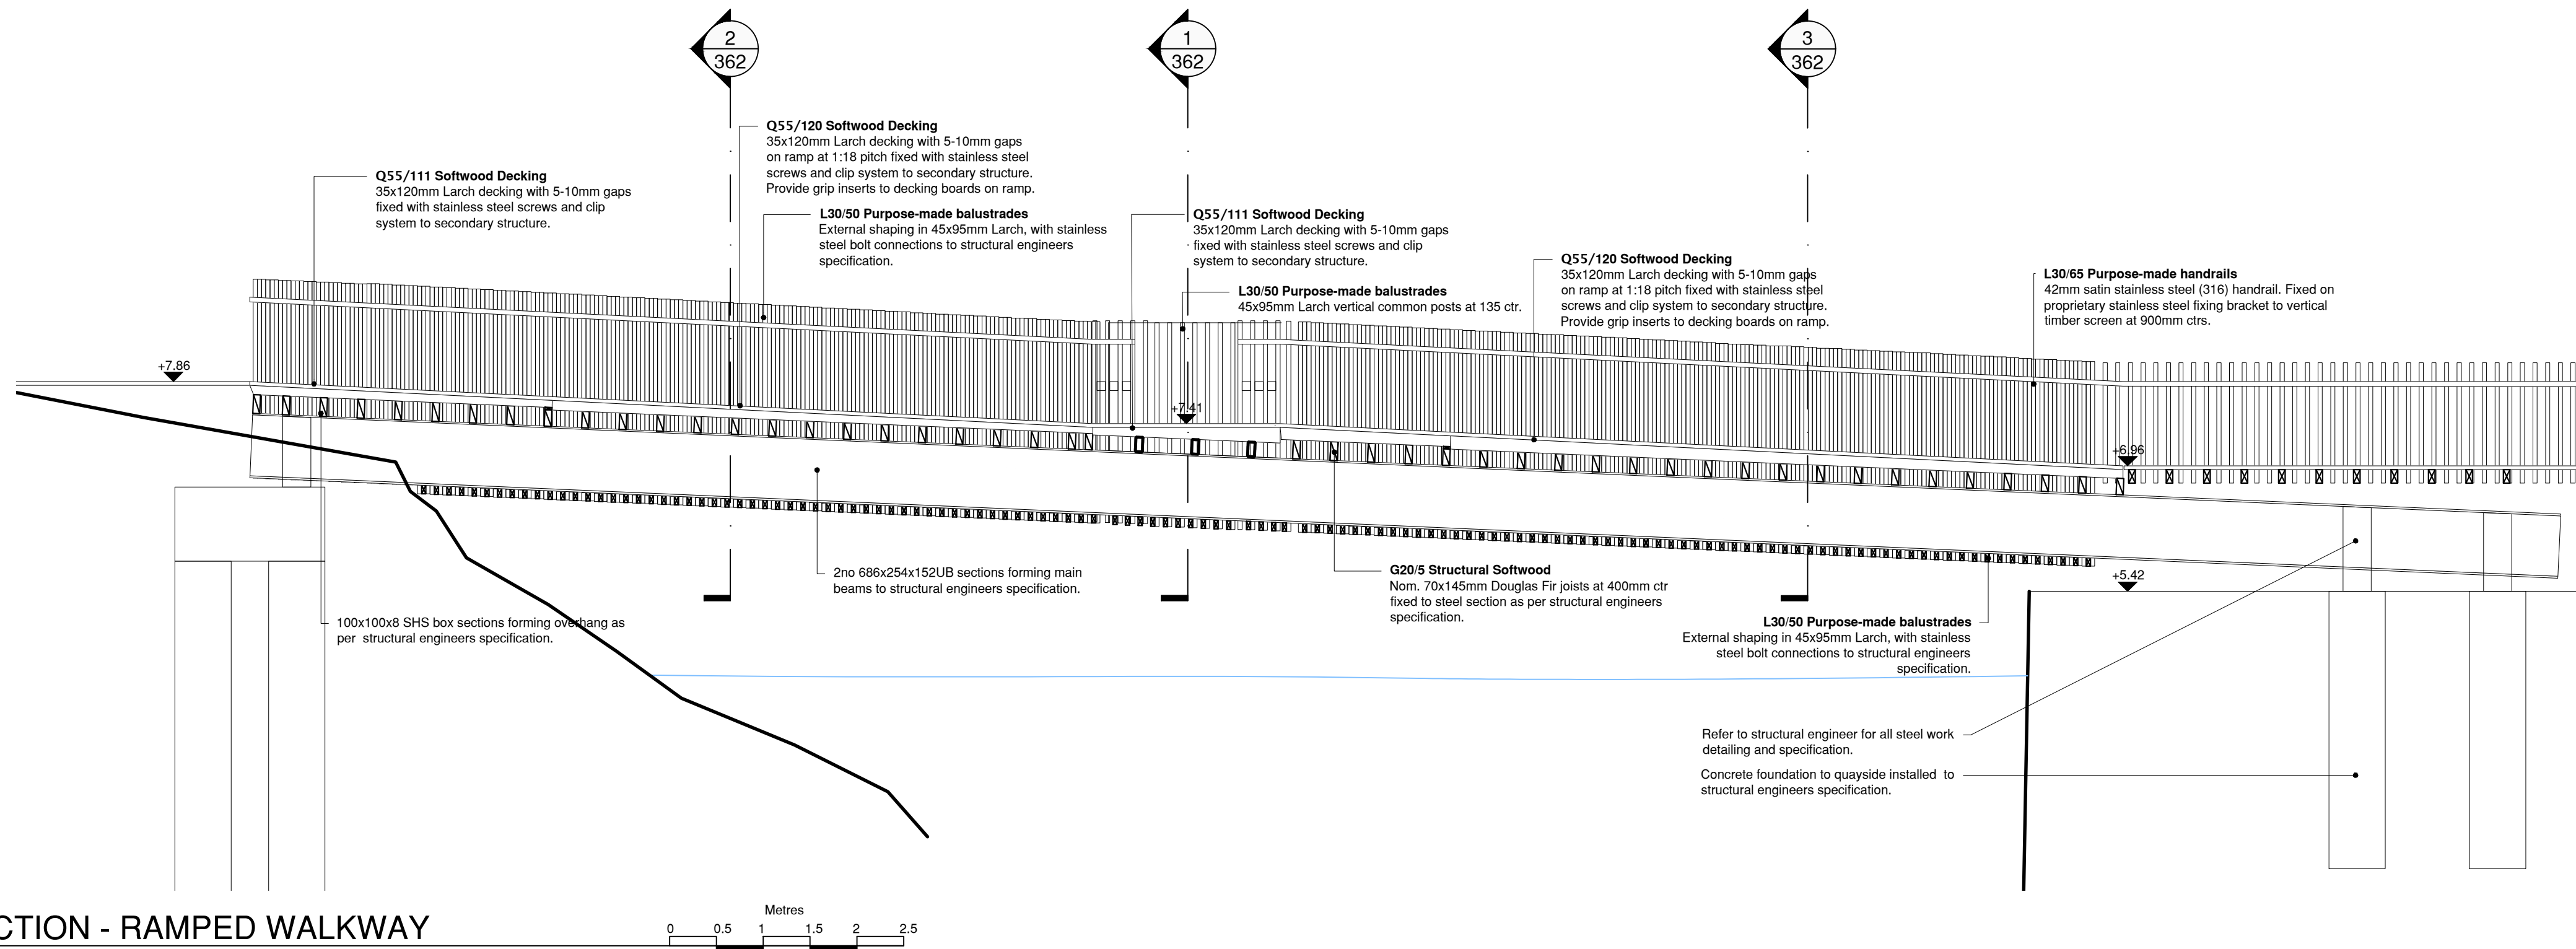

2 BRIDGE LONG SECTION - RAMPED WALKWAY
SCALE 1:50 @ A1

- Notes:
1. This drawing to be read together with all other drawings and specifications. Any discrepancies to be reported immediately to the Architect.
 2. Only CONSTRUCTION or CONTRACT status drawings to be used for construction purposes.
 3. This drawing and its design are copyright property of Arc Architects Ltd and is not to be reproduced without the permission of Arc Architects Ltd.
 4. Do not scale off this drawing for CONSTRUCTION purposes. Site sizes to be taken as required and confirmed prior to manufacture or installation.
 5. KEY:

D - 2025.09.26 - Issued for TENDER
C - 2025.08.29 - Revised for BILLING. JMH
B - 2025.07.25 - Issued for BILLING. JMH
rev: A - 2025.07.17 - FOR PQQ. KE

project:
**ANNAN HARBOUR
REGENERATION PROJECT**

client:
**ANNAN HARBOUR
ACTION GROUP**

drawing:
**PROPOSED BRIDGE
ELEVATIONS**



Arc Architects Ltd
31a Bonnygate
Cupar
Fife
KY15 4BU
T : 01334 659 800
E : office@arc-architects.com
W : www.arc-architects.com
Company No: 493204
Registered in Scotland

scale: 1:50@A1

drawn: JMH

date: 2025.04.09

status:
TENDER

drawing no:
22007 833

revision no:
D