


Contains OS data © Crown copyright and database rights 2022

Ref	Latitude/Longitude	OS Grid Ref
I	WGS84: 57:15.8350N -5:34.1000W	NG8491824890
J	WGS84: 57:15.9000N -5:34.1000W	NG8492425010
K	WGS84: 57:16.1600N -5:33.0100W	NG8604425435
L	WGS84: 57:16.0950N -5:33.0100W	NG8603825314

- NOTES:
1. DRAWINGS NOT TO SCALE
 2. CO-ORDINATES OF LEASE AREA CORNERS IN WGS84 AND OSGR

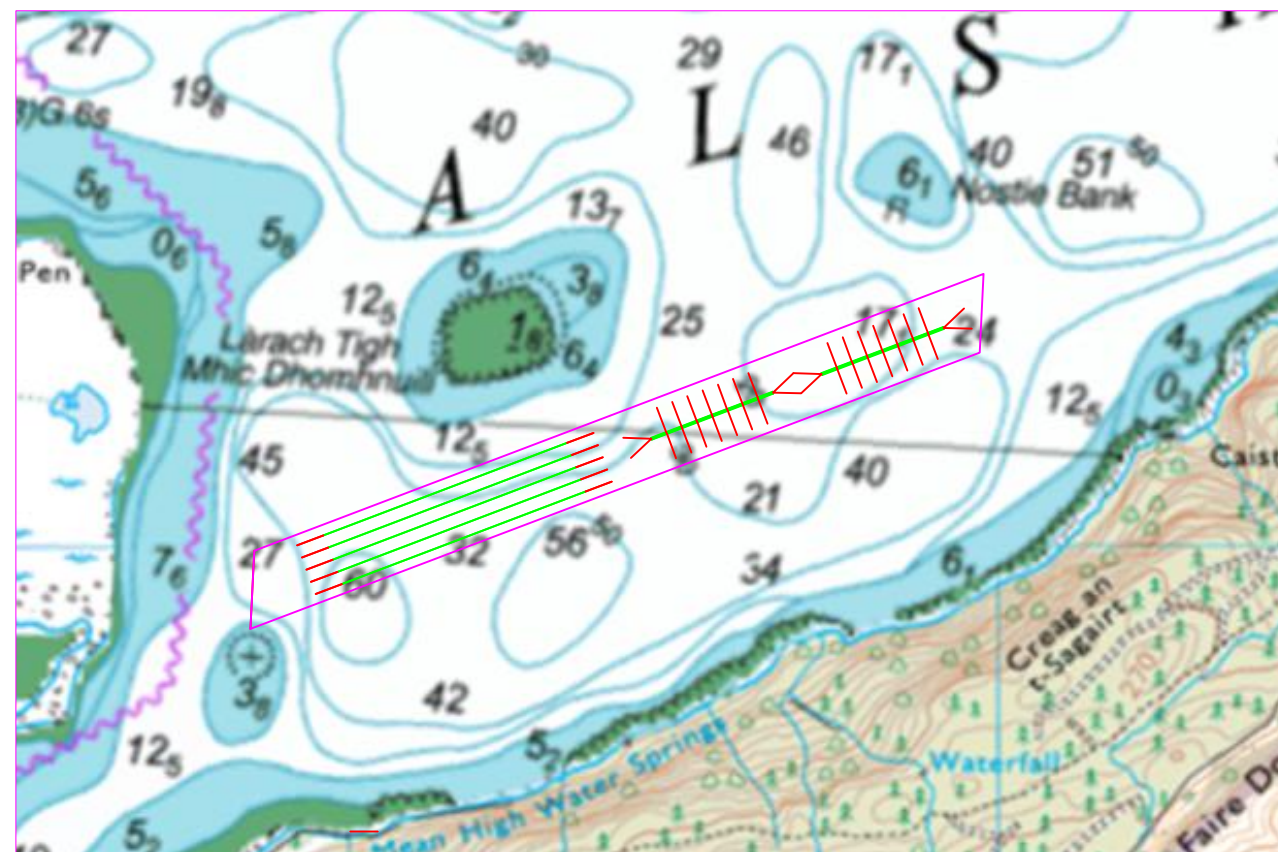

CLIENT:
GLENELG SEA FOREST

PROJECT:
NOSTIE BANK SEAWEED FARM

DRAWING TITLE:
SITE PLAN


DRAWING NUMBER:
NLC-GSF01-00-DR-C-003

SCALE:
1:100



REVISION:
-00

DRAWN BY:
NMD


DATE:
31/03/2023

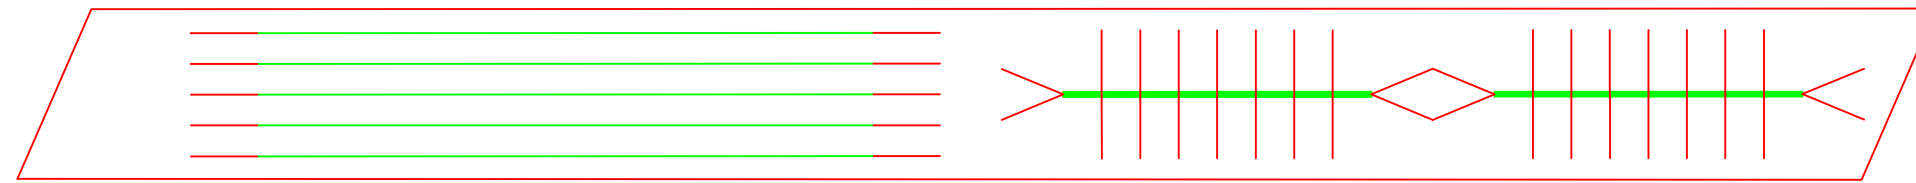

PROPOSED SITE LAYOUT - EQUIPMENT

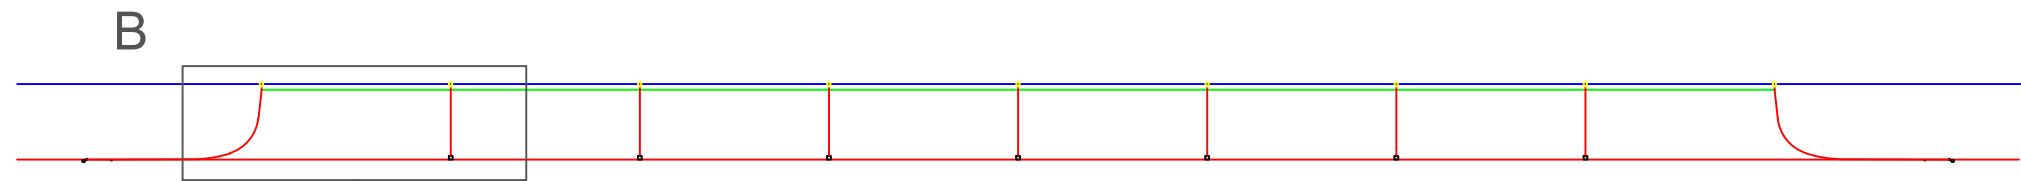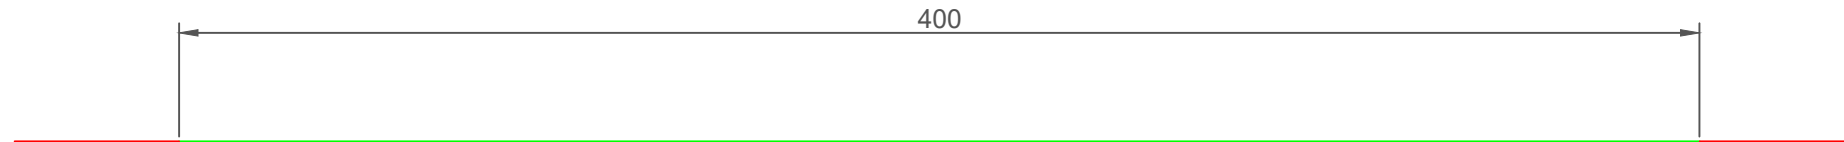

LONGLINE ARRANGEMENT - 5NO.

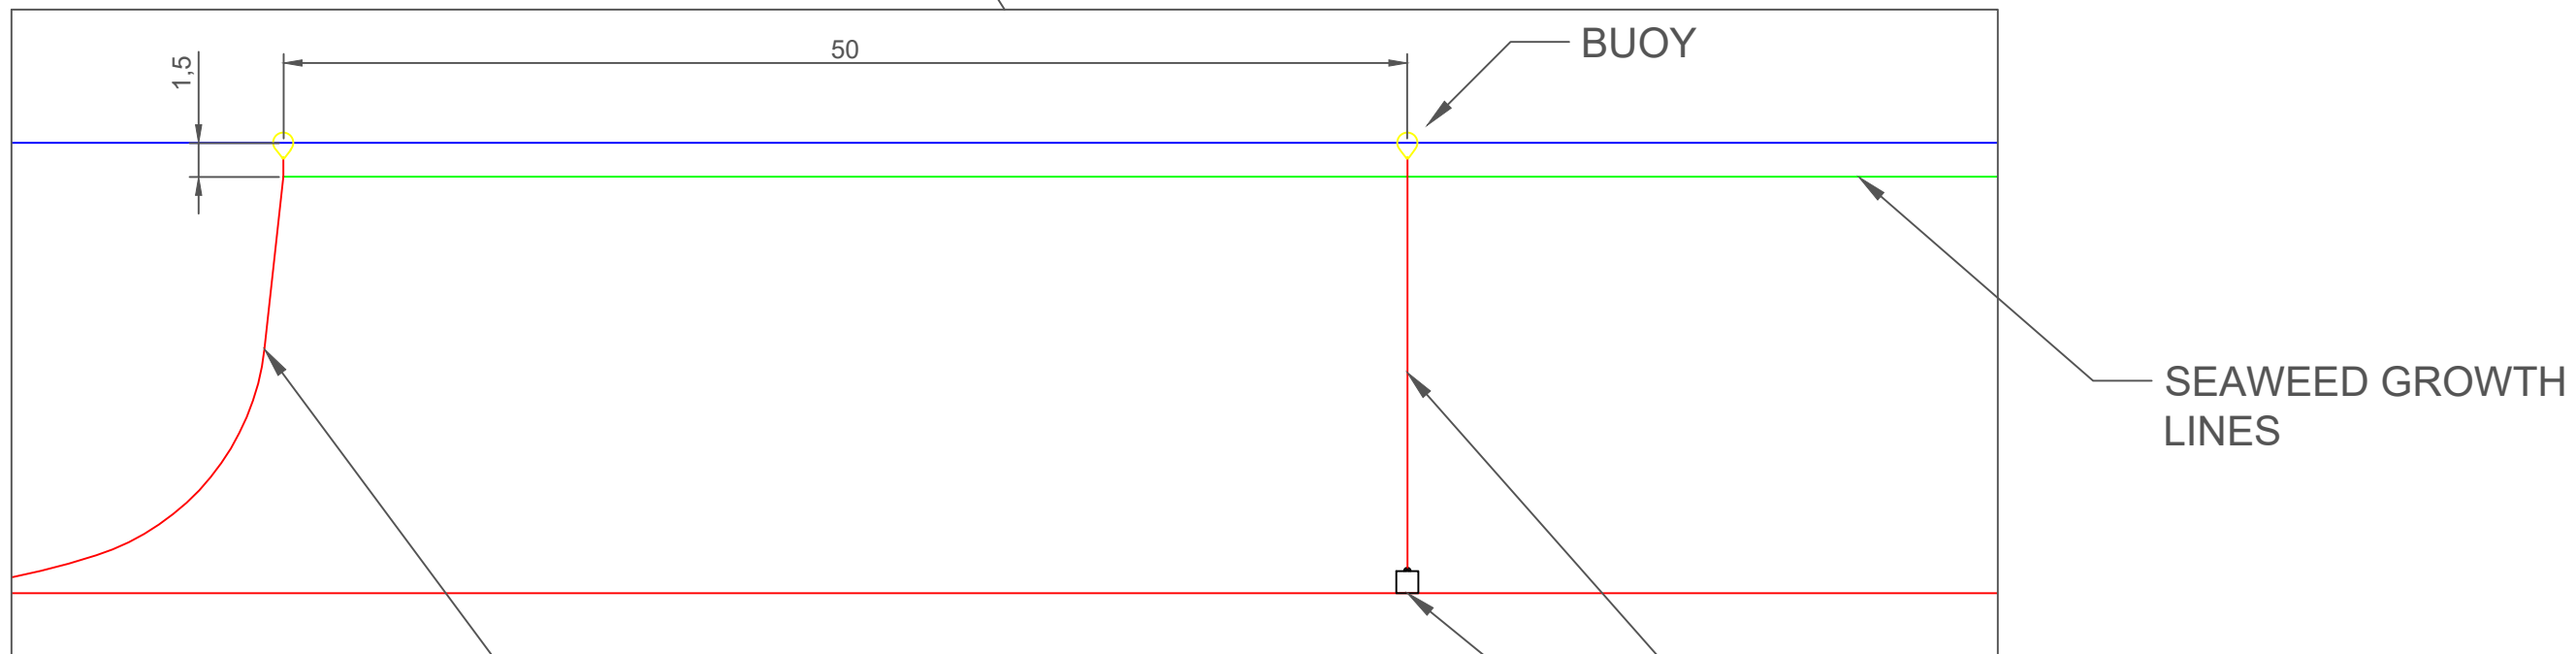

MOORING LINE

DETAIL B
SCALE 1:333

MOORING LINE


MASS ANCHOR (CONCRETE OR SIMILAR)

SEAWEED GROWTH LINES


BUOY

- NOTES:
1. DIMENSIONS ARE APPROXIMATE
 2. LONGLINE SYSTEM, AS PROPOSED BY NORTH WEST MARINE
 3. UP TO 5NO. LONGLINES TO BE INSTALLED
 4. LONGLINES CONSIST OF 400M LONGLINES, WITH EMBEDMENT ANCHORS AT EACH END.
 5. INTERMEDIATE VERTICAL MOORING LINES AT 50M SPACINGS
 6. SEAWEED VARIETY TO BE CONFIRMED PER LONGLINE, SPECIES TO BE ALARIA ESCULENTA & SACCHARINA LATISSIMA
 7. CATENARY MOORING LINES TO NOT EXTEND OUTSIDE LEASE AREA


CLIENT: GLENELG SEA FOREST	
PROJECT: NOSTIE BANK SEAWEED FARM	
DRAWING TITLE: EQUIPMENT ARRANGEMENT - LONGLINE	
DRAWING NUMBER: NLC-GSF01-00-DR-C-005	
SCALE: 1:100	REVISION: -00
DRAWN BY: NMD	DATE: 31/03/2023

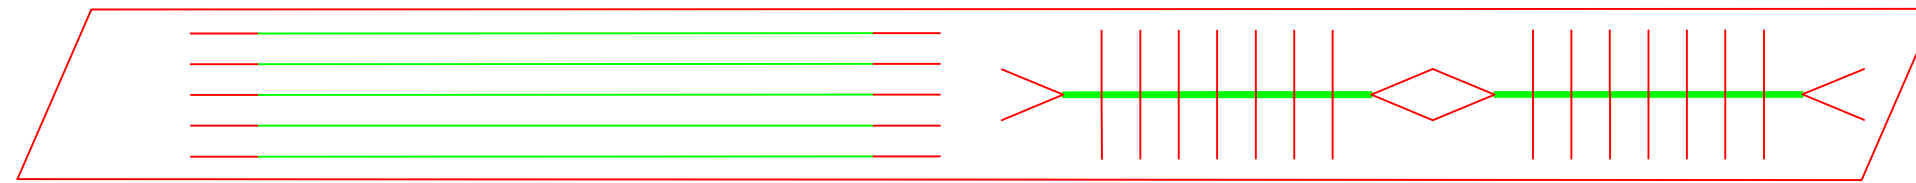

PROPOSED SITE LAYOUT - EQUIPMENT

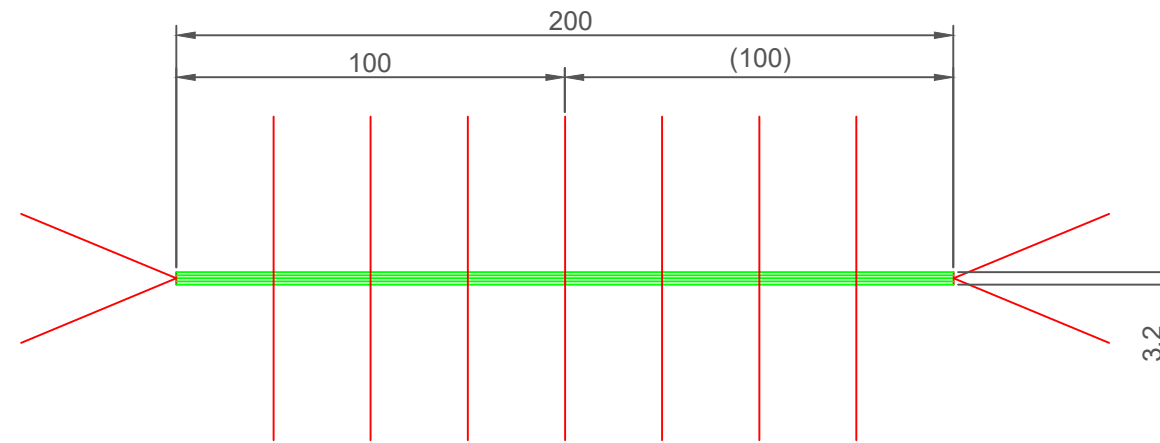

GRID ARRANGEMENT - 2NO.

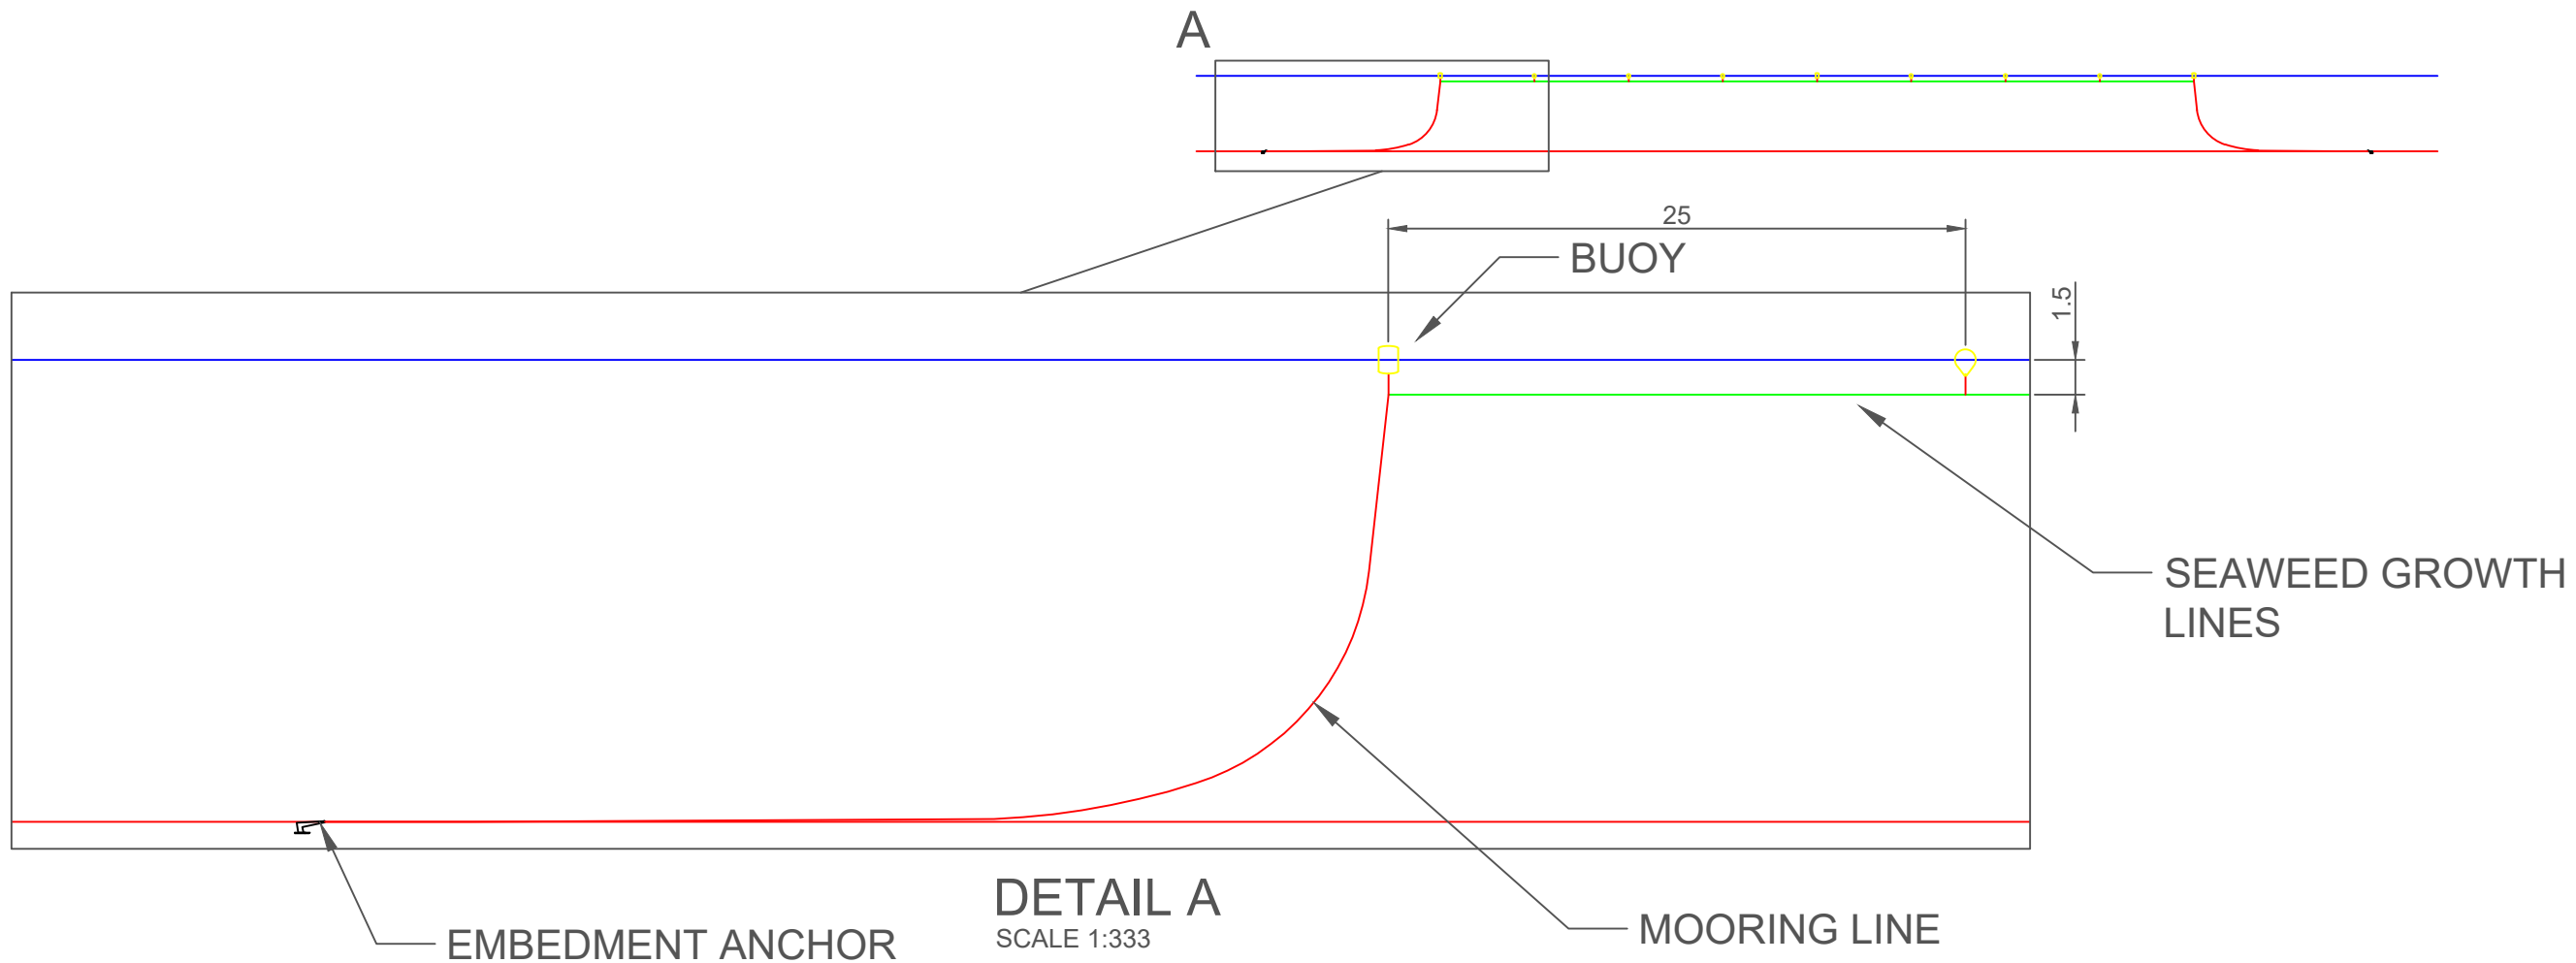

DETAIL A
SCALE 1:333

- NOTES:
1. DIMENSIONS ARE APPROXIMATE
 2. GRID SYSTEM, AS PROPOSED BY ATLANTIC MARICULTURE
 3. UP TO 2NO. GRIDS TO BE INSTALLED
 4. GRID CONSISTS OF 5NO. LONGLINES, IN TWO 100M SECTIONS
 5. EACH GRID WILL CONSIST OF: 1NO. 100M SECTION FOR ALARIA ESCULENTA & 1NO. 100M SECTION FOR SACCHARINA LATISSIMA
 6. MOORING LINE PROFILES TO BE SPECIFIED PER MOORING LINE
 7. MOORING LINES TO NOT EXTEND OUTSIDE LEASE AREA

CLIENT: GLENELG SEA FOREST	
PROJECT: NOSTIE BANK SEAWEED FARM	
DRAWING TITLE: EQUIPMENT ARRANGEMENT - GRID	
DRAWING NUMBER: NLC-GSF01-00-DR-C-004	
SCALE: 1:100	REVISION: -00
DRAWN BY: NMD	DATE: 31/03/2023