


Draft Drawing

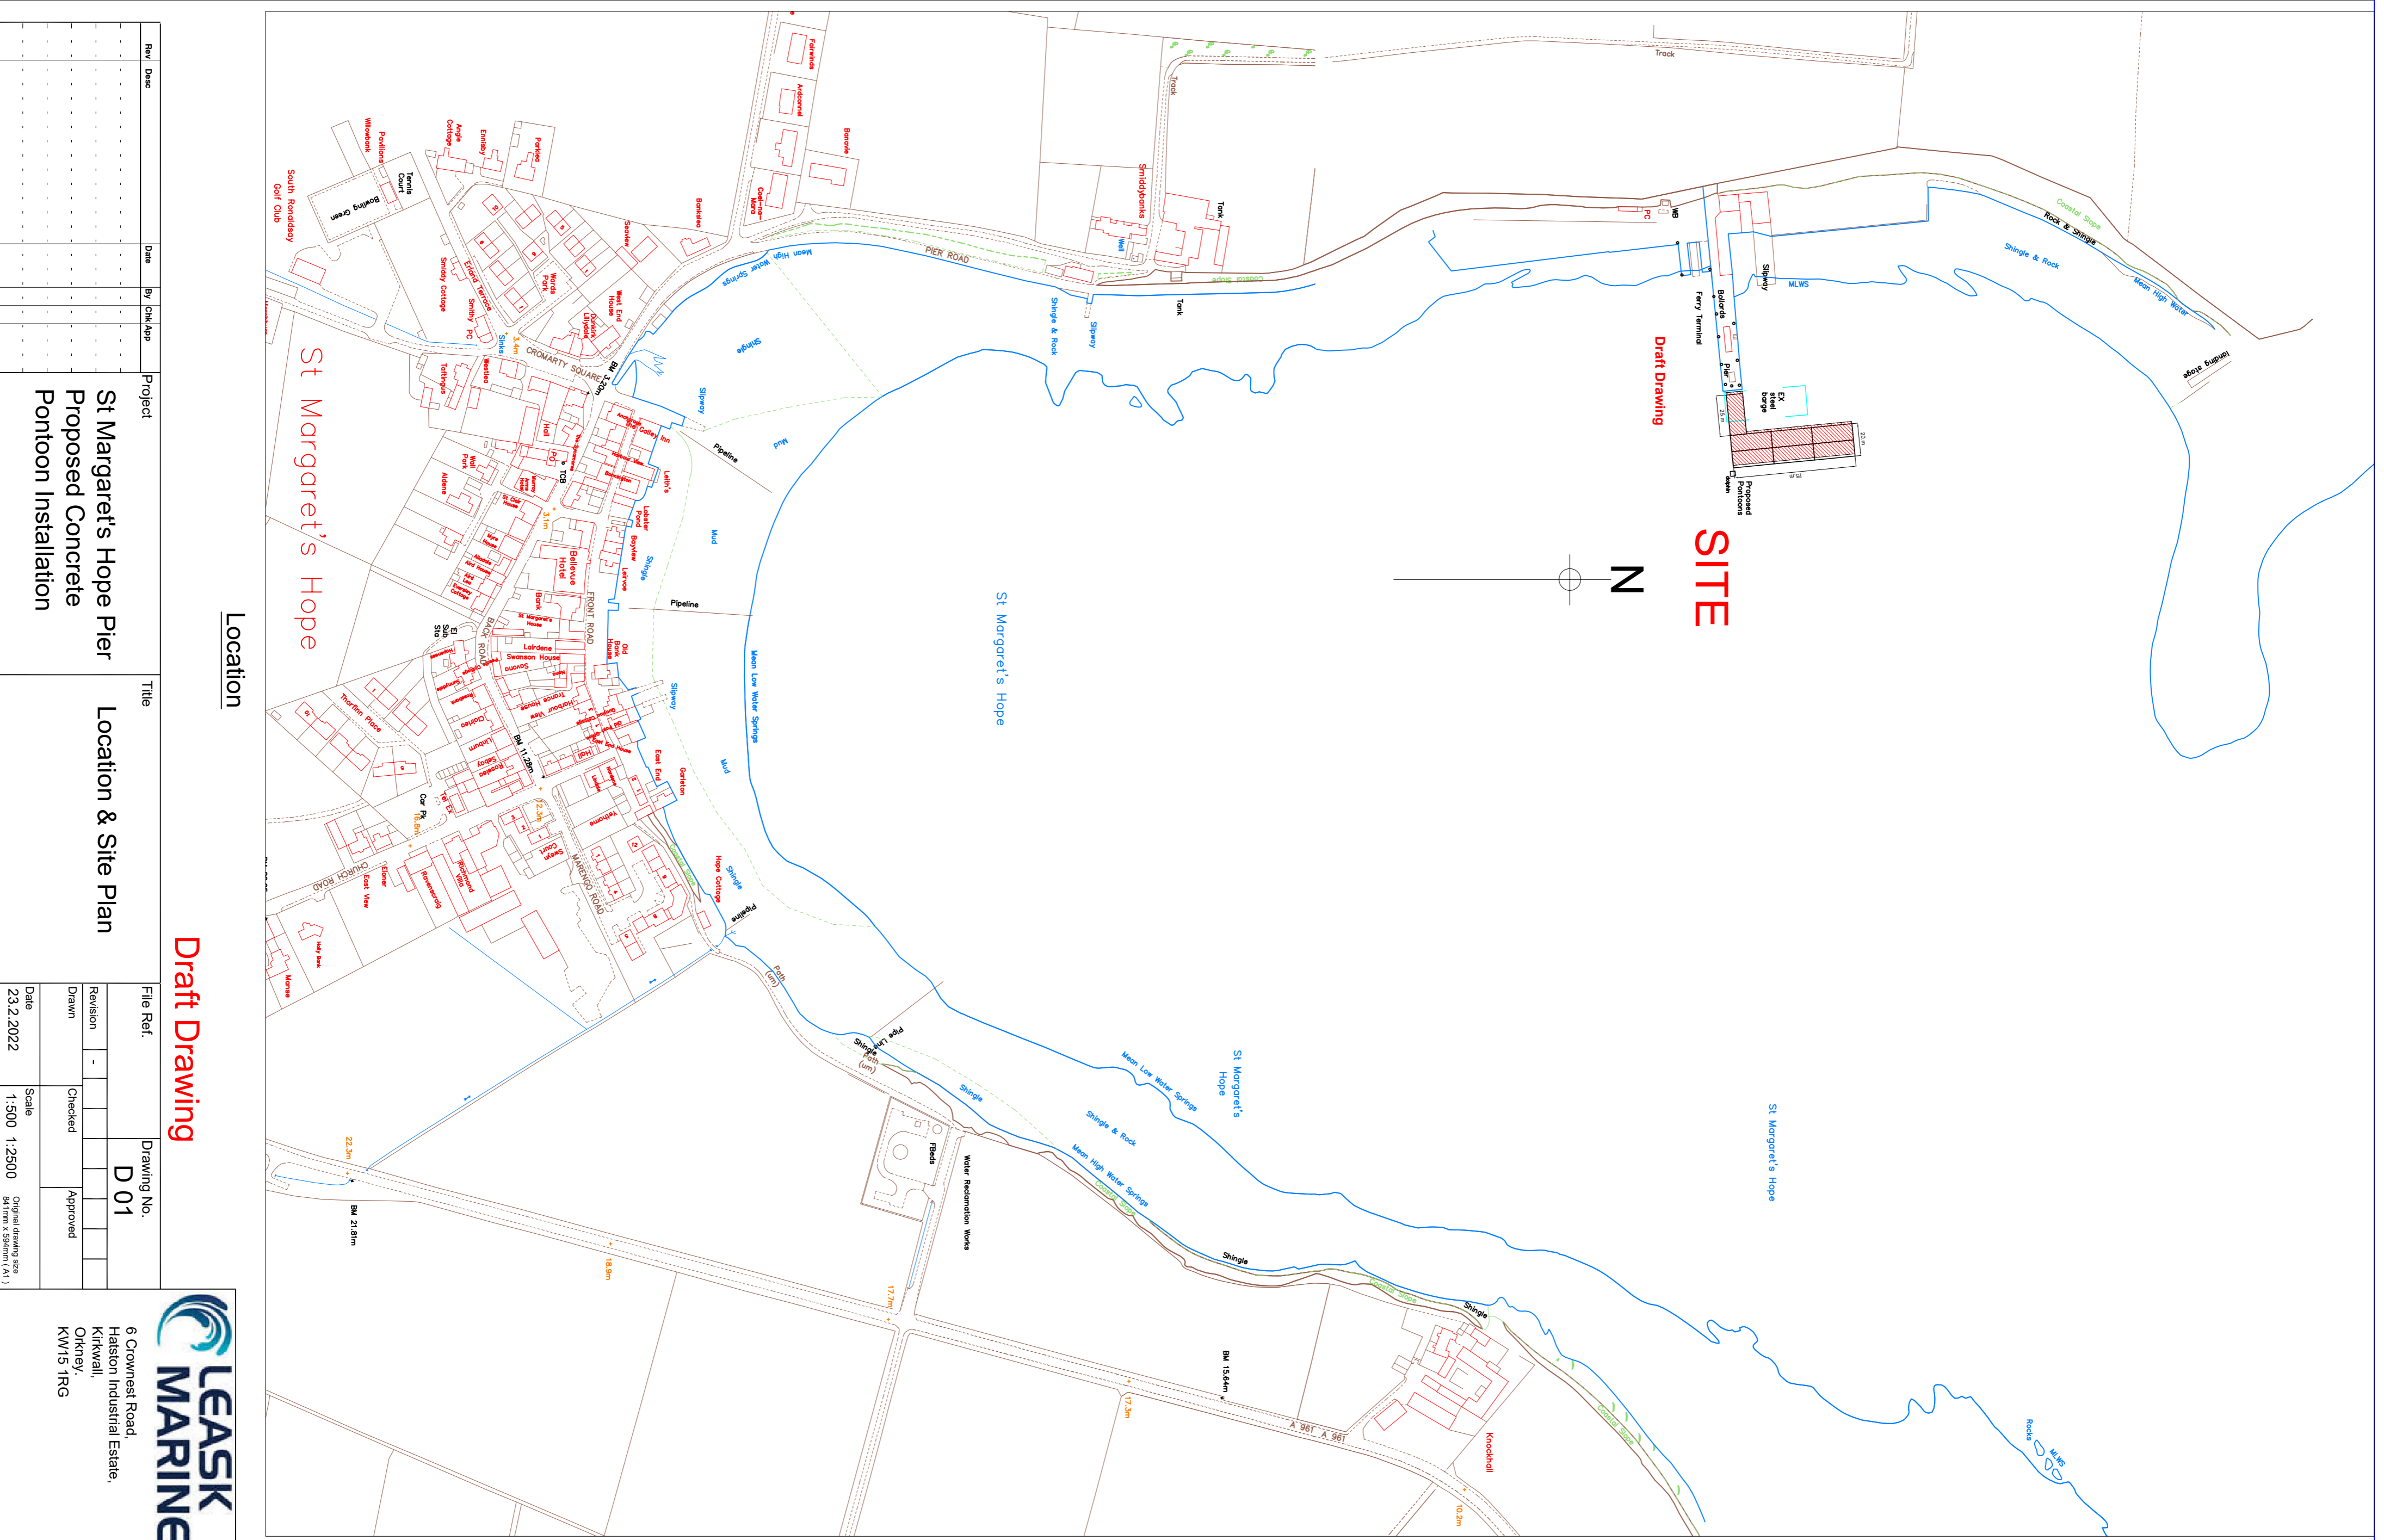

Rev	Date	Drawn by	Checked by	Project	Title	File Ref.	Drawing No.
				St Margaret's Hope Pier Proposed Concrete Pontoon Installation	Location & Site Plan	D 01	
Draft Drawing						Scale 1:500 1:2500 <small>Original drawing (rev 1) Scale 1:500 (rev 1)</small>	

6 Cornwell Road
 Hutton Industrial Estate,
 Kirkwall,
 Orkney,
 KW15 1RG