
INFORMATION ONLY NOTES

- 1. ALL DIMENSIONS IN MILLIMETRES UNLESS NOTED OTHERWISE.
- 2. ALL LEVELS ARE RELATIVE TO CHART DATUM.
- 3. THIS DRAWING TO BE READ IN CONJUNCTION WITH ALL RELEVANT ENGINEER'S AND SPECIALIST'S DRAWINGS AND THE CONTRACT SPECIFICATION DOCUMENTS. THE CLIENT IS TO BE ADVISED OF ANY DISCREPANCIES ENCOUNTERED ON SITE DURING CONSTRUCTION


REFERENCE DRAWINGS

HMY-AHN-00-00-DR-C-9100 - 570m QUAY WALL GA

Tide level in metres above Chart Datum (Millport)					
MHWS	MHWN	MLWN	MLWS		
3.40	2.70	1.00	0.40		

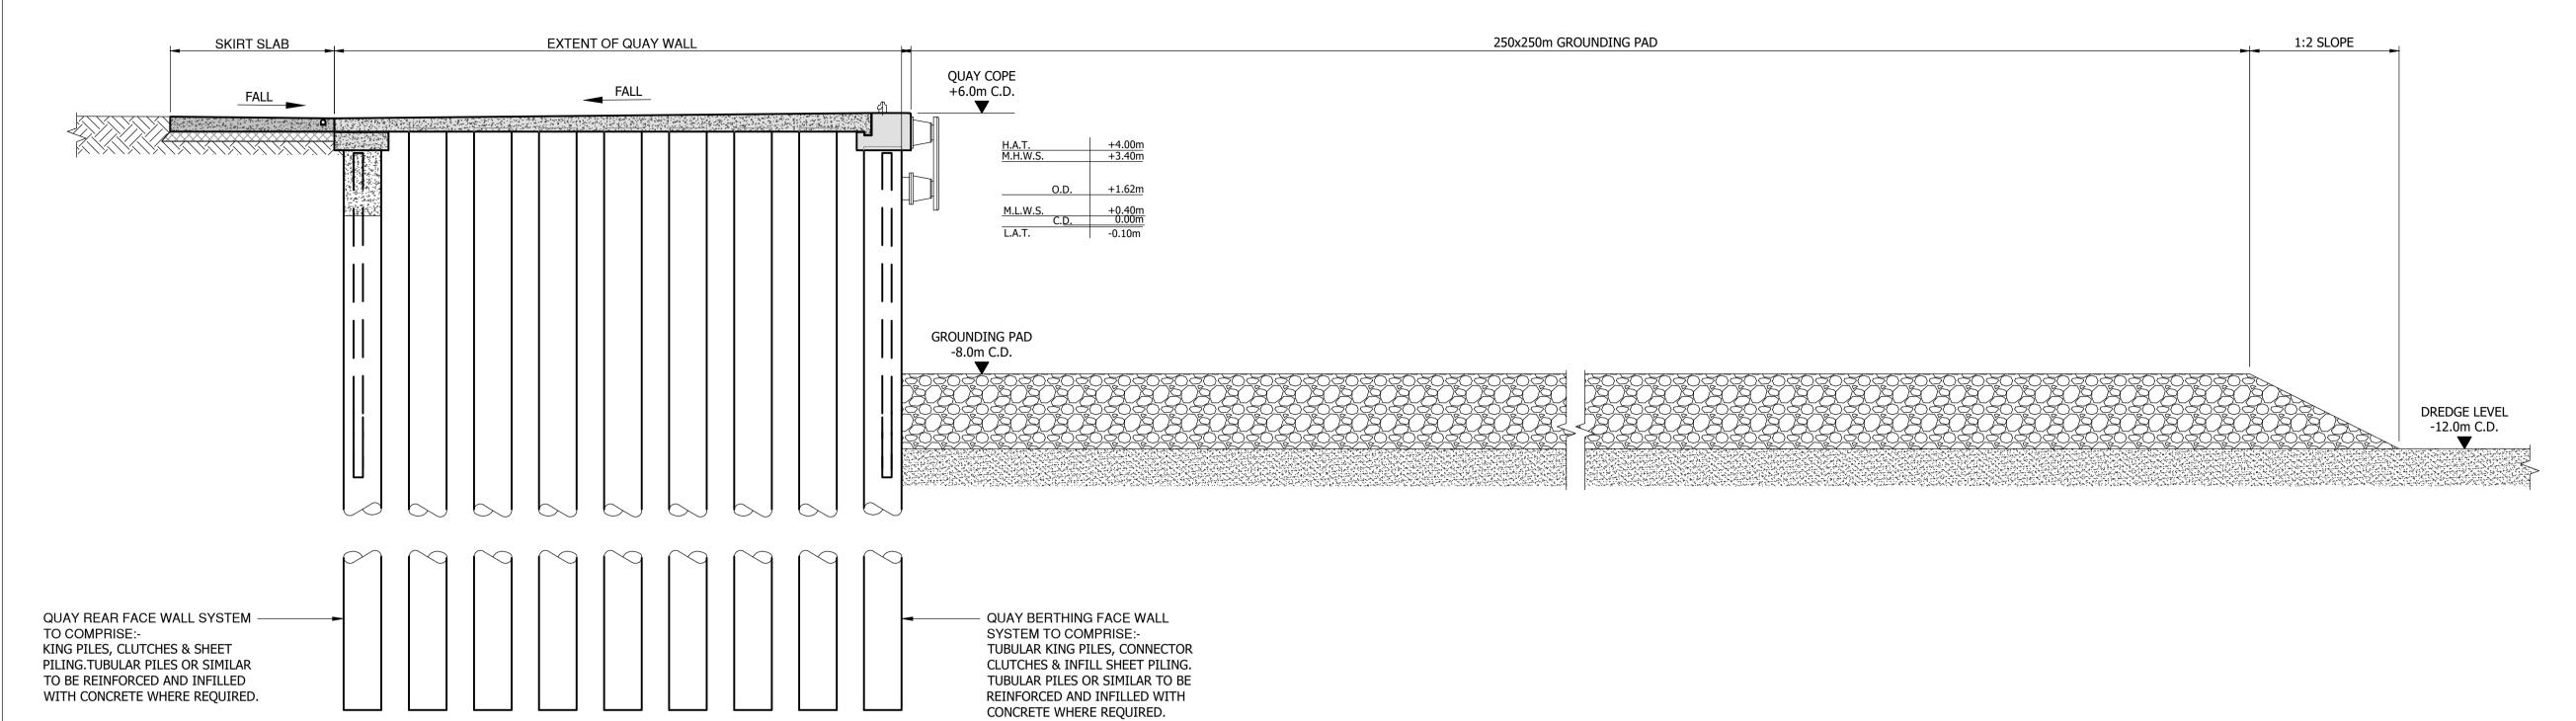

SECTION A-A

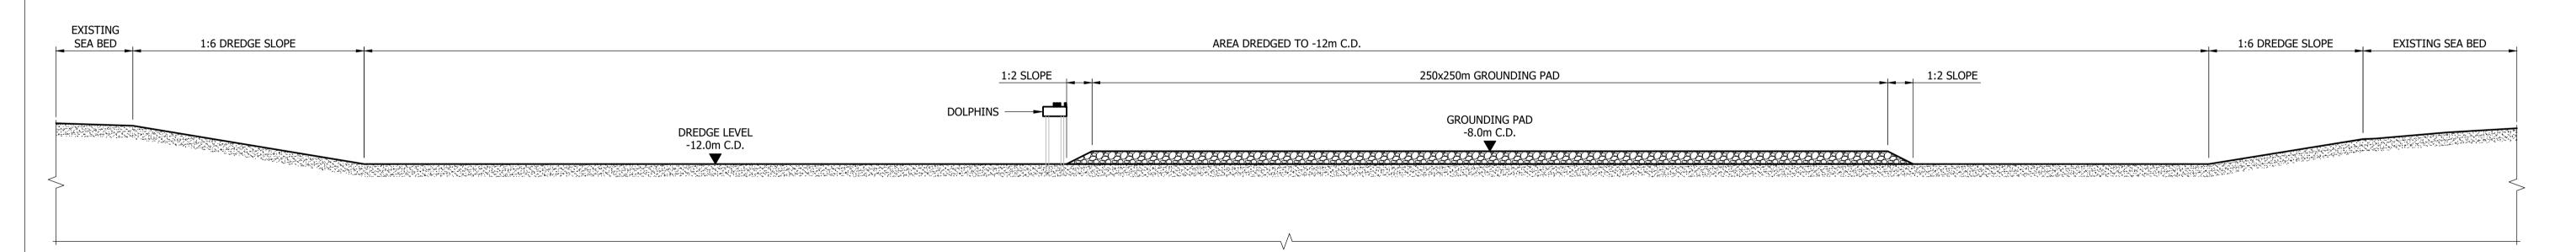

<u>SECTION B-B</u>



CLYDEPORT OPERATIONS LTD HUNTERSTON CONSTRUCTION YARD

570m QUAY WALL SECTIONS

DRAWN:	DATE:	VERIFIED :	APPROVED :
AH	13.05.2024	MS	KM
SCALE: (A1)		DRAWING STATUS :	
1:1	250	S0	

1:200 meters 1:1000 meters

COPYRIGHT RESERVED C

DO NOT SCALE

HMY-AHN-00-00-DR-C-9101