



# INFORMATION ONLY

- NOTES**
1. ALL DIMENSIONS IN MILLIMETRES UNLESS NOTED OTHERWISE.
  2. ALL LEVELS ARE RELATIVE TO CHART DATUM.
  3. THIS DRAWING TO BE READ IN CONJUNCTION WITH ALL RELEVANT ENGINEER'S AND SPECIALIST'S DRAWINGS AND THE CONTRACT SPECIFICATION DOCUMENTS. THE CLIENT IS TO BE ADVISED OF ANY DISCREPANCIES ENCOUNTERED ON SITE DURING CONSTRUCTION WORKS.

- LEGEND**
- TERRESTRIAL PLANNING APPLICATION BOUNDARY
  - - - - - INDICATIVE EXTENTS OF 3.0m BOUNDARY FENCE
  - - - - - INDICATIVE EXTENTS OF 2.4m MESH FENCE
  - - - - - INDICATIVE EXTENTS OF SHEET PILING
  - ▨ UNBOUND 6F2 ACCESS ROUTE
  - ▨ TARMAC ROAD
  - ▨ UNBOUND 6F2 FINISHED PLATFORM
  - LA / LB / LC LIGHTING COLUMNS

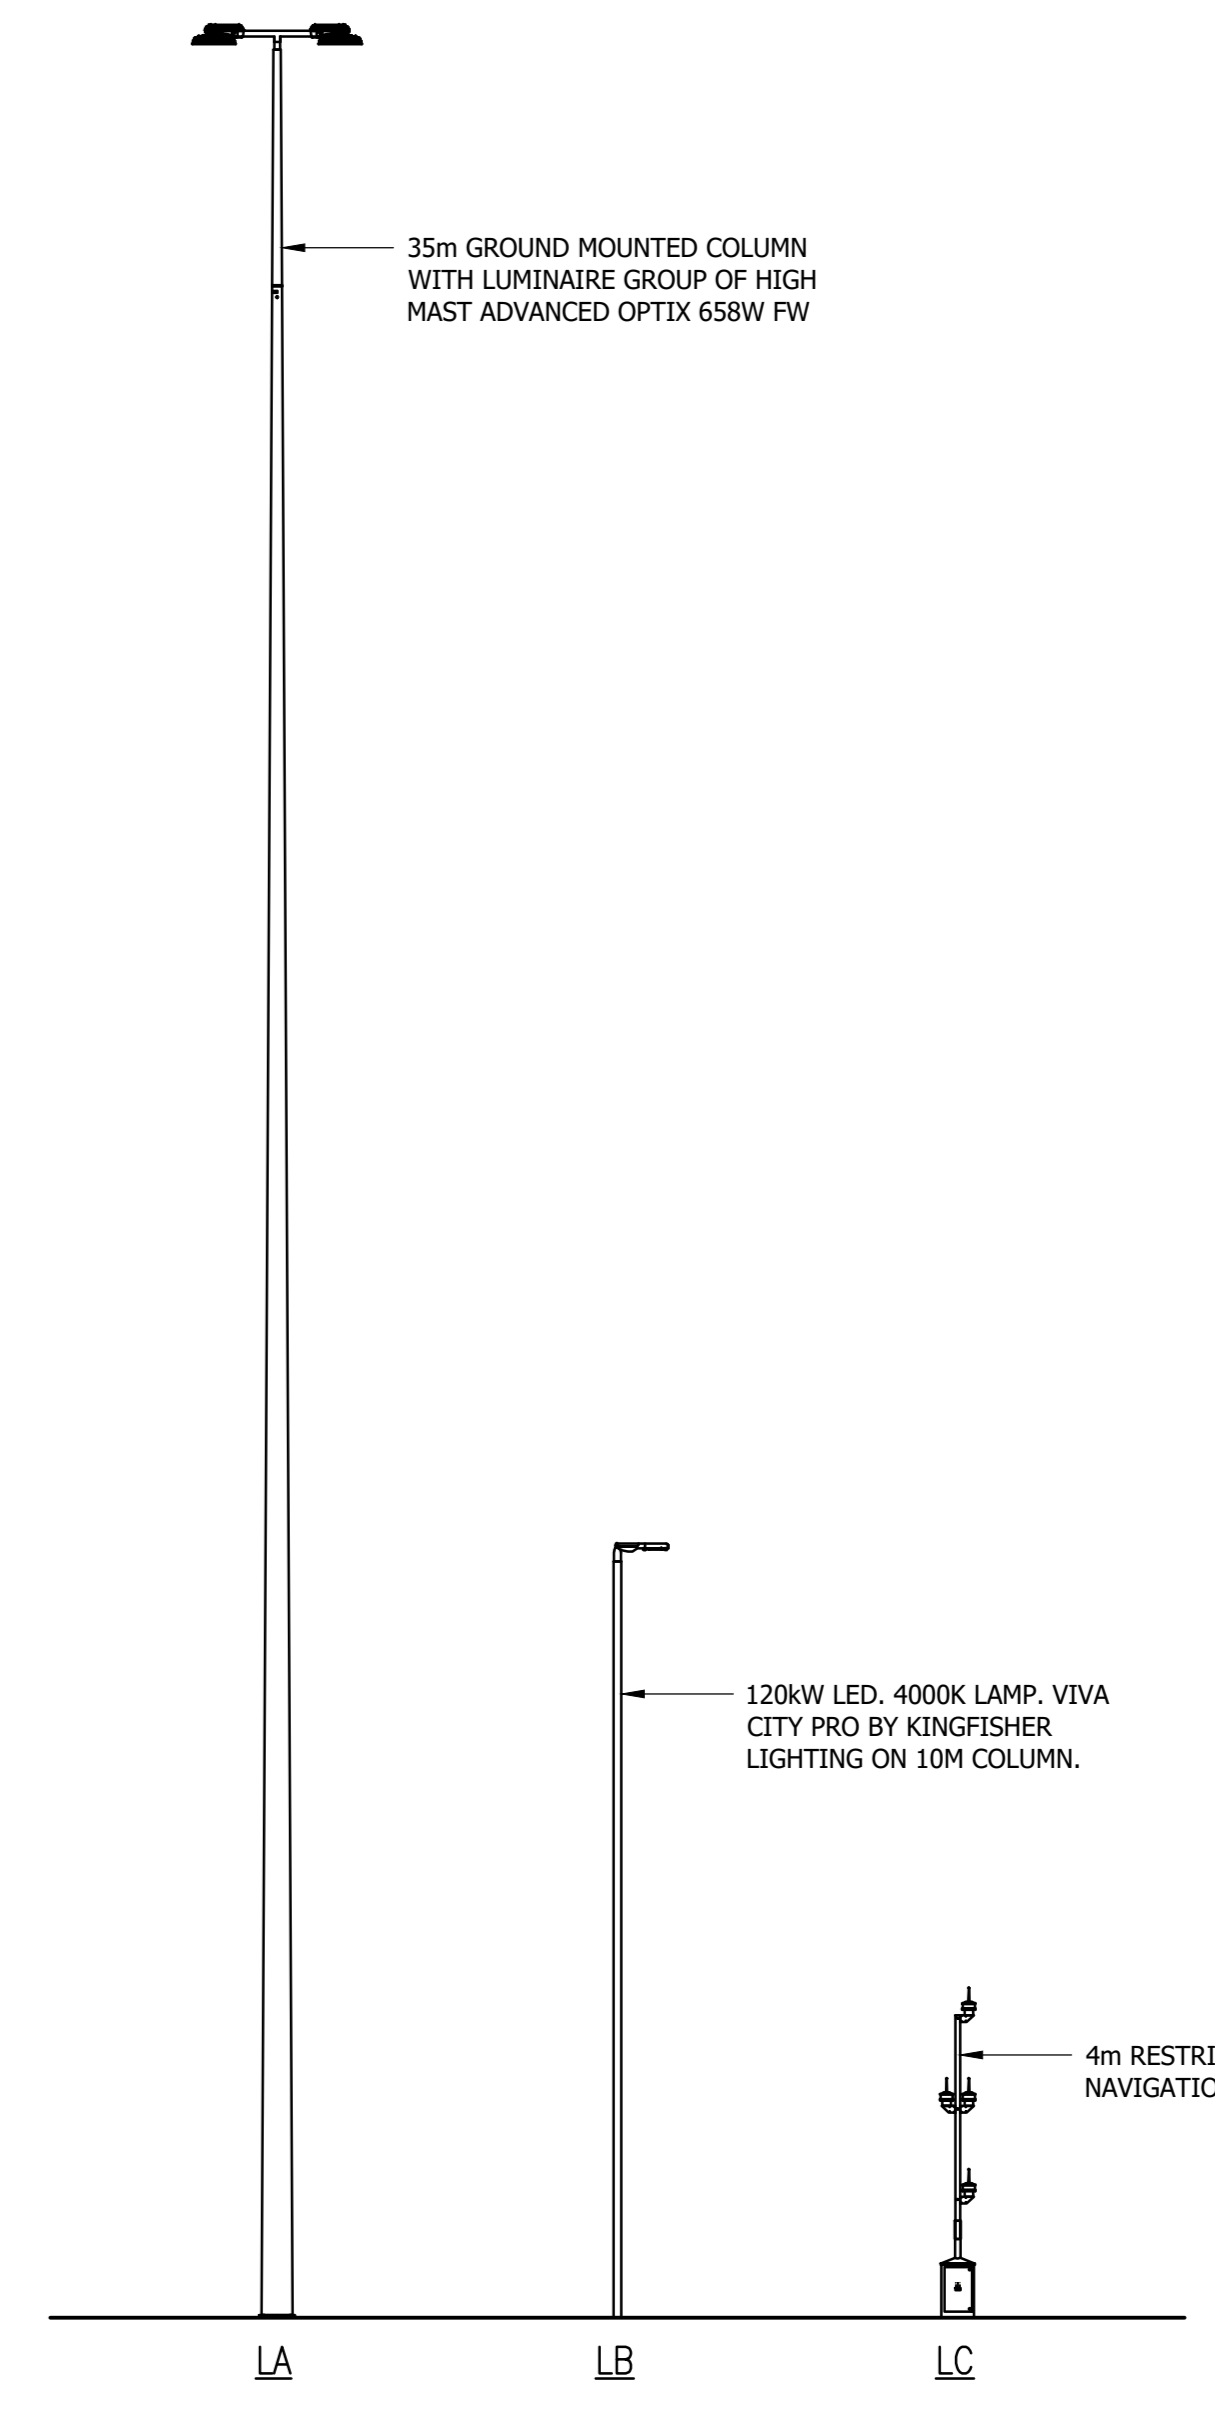

TYPICAL LIGHTING COLUMNS  
1:100

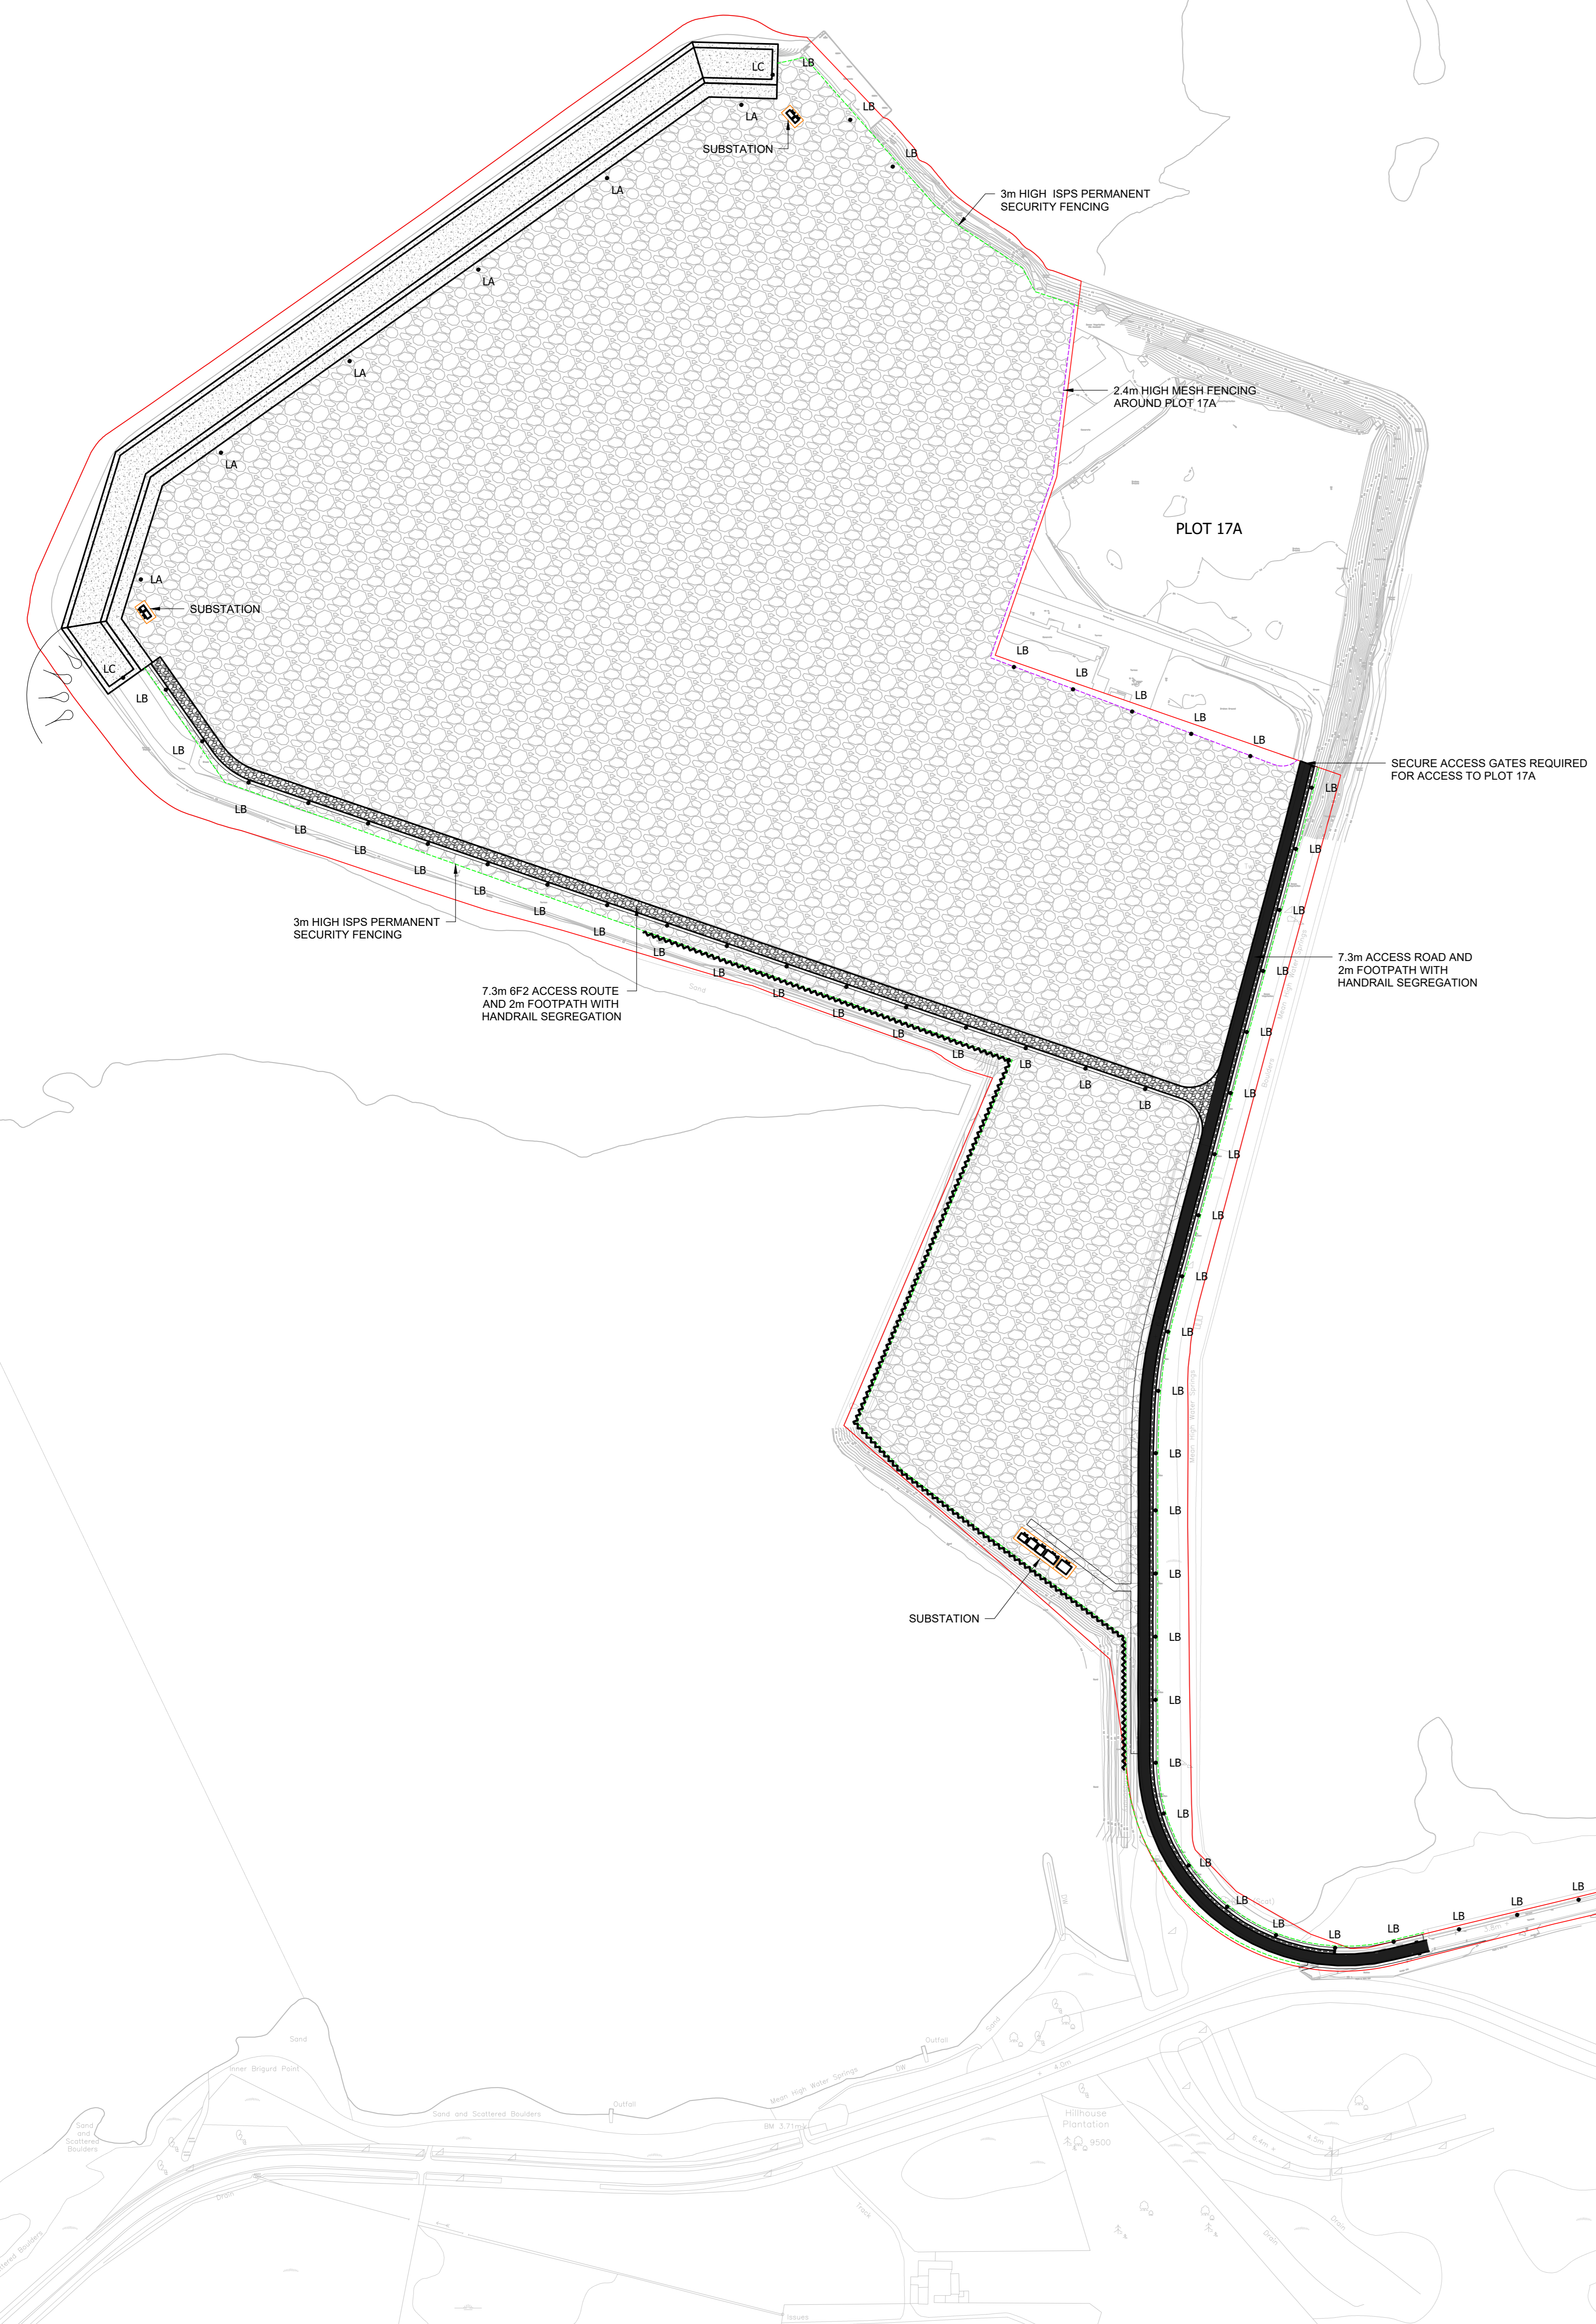

REV	DATE	REVISION DESCRIPTION	DRN	VER
P01	23.05.2024	ISSUED FOR ENVIRONMENTAL IMPACT ASSESSMENT	AH	KM

THIS DRAWING IS COPYRIGHT . DO NOT SCALE FROM THIS DRAWING.

**Arch Henderson**  
1919

Civil Engineers  
Structural Engineers  
Principal Designers  
Architects  
Geotechnical services  
Environmental services

142 St. Vincent Street, Glasgow G2 5LA  
Tel: 0141 227 3900 - Fax: 0141 248 9542  
www.arch-henderson.co.uk - email: glasgow@arch-henderson.co.uk

Offices in Aberdeen, Dundee, Glasgow, Levens, Southampton, Stranraer and Thurso

PROJECT :  
CLYDEPORT OPERATIONS LTD  
HUNTERSTON CONSTRUCTION YARD

TITLE :  
PROPOSED SITE PLAN

DRAWN :	DATE :	VERIFIED :	APPROVED :
AH	20.05.2024	MS	KM

SCALE : (A0) 1:2000 DRAWING STATUS : SO

DRAWING No :	REV :
HMY-AHN-00-00-DR-C-9105	P01



DO NOT SCALE