


LONGITUDINAL SECTION ON PROPOSED SEWER OUTFALL
SCALE 1:500

- NOTES:-**
1. ALL DIMENSIONS ARE IN MILLIMETRES
 2. ALL LEVELS ARE METRES ABOVE AOD
 3. EXISTING PIPE CONDITION TO BE CHECKED BEFORE EXACT POSITION OF CUT IN EXISTING OUTFALL CONFIRMED
 4. REFER TO DRAWING 5214230000-AGO-ZZ-XX-DR-C-0001 FOR LOCATION & SITE PLANS
 5. REFER TO DRAWING 5214230000-AGO-ZZ-XX-DR-C-0003 FOR DETAILS

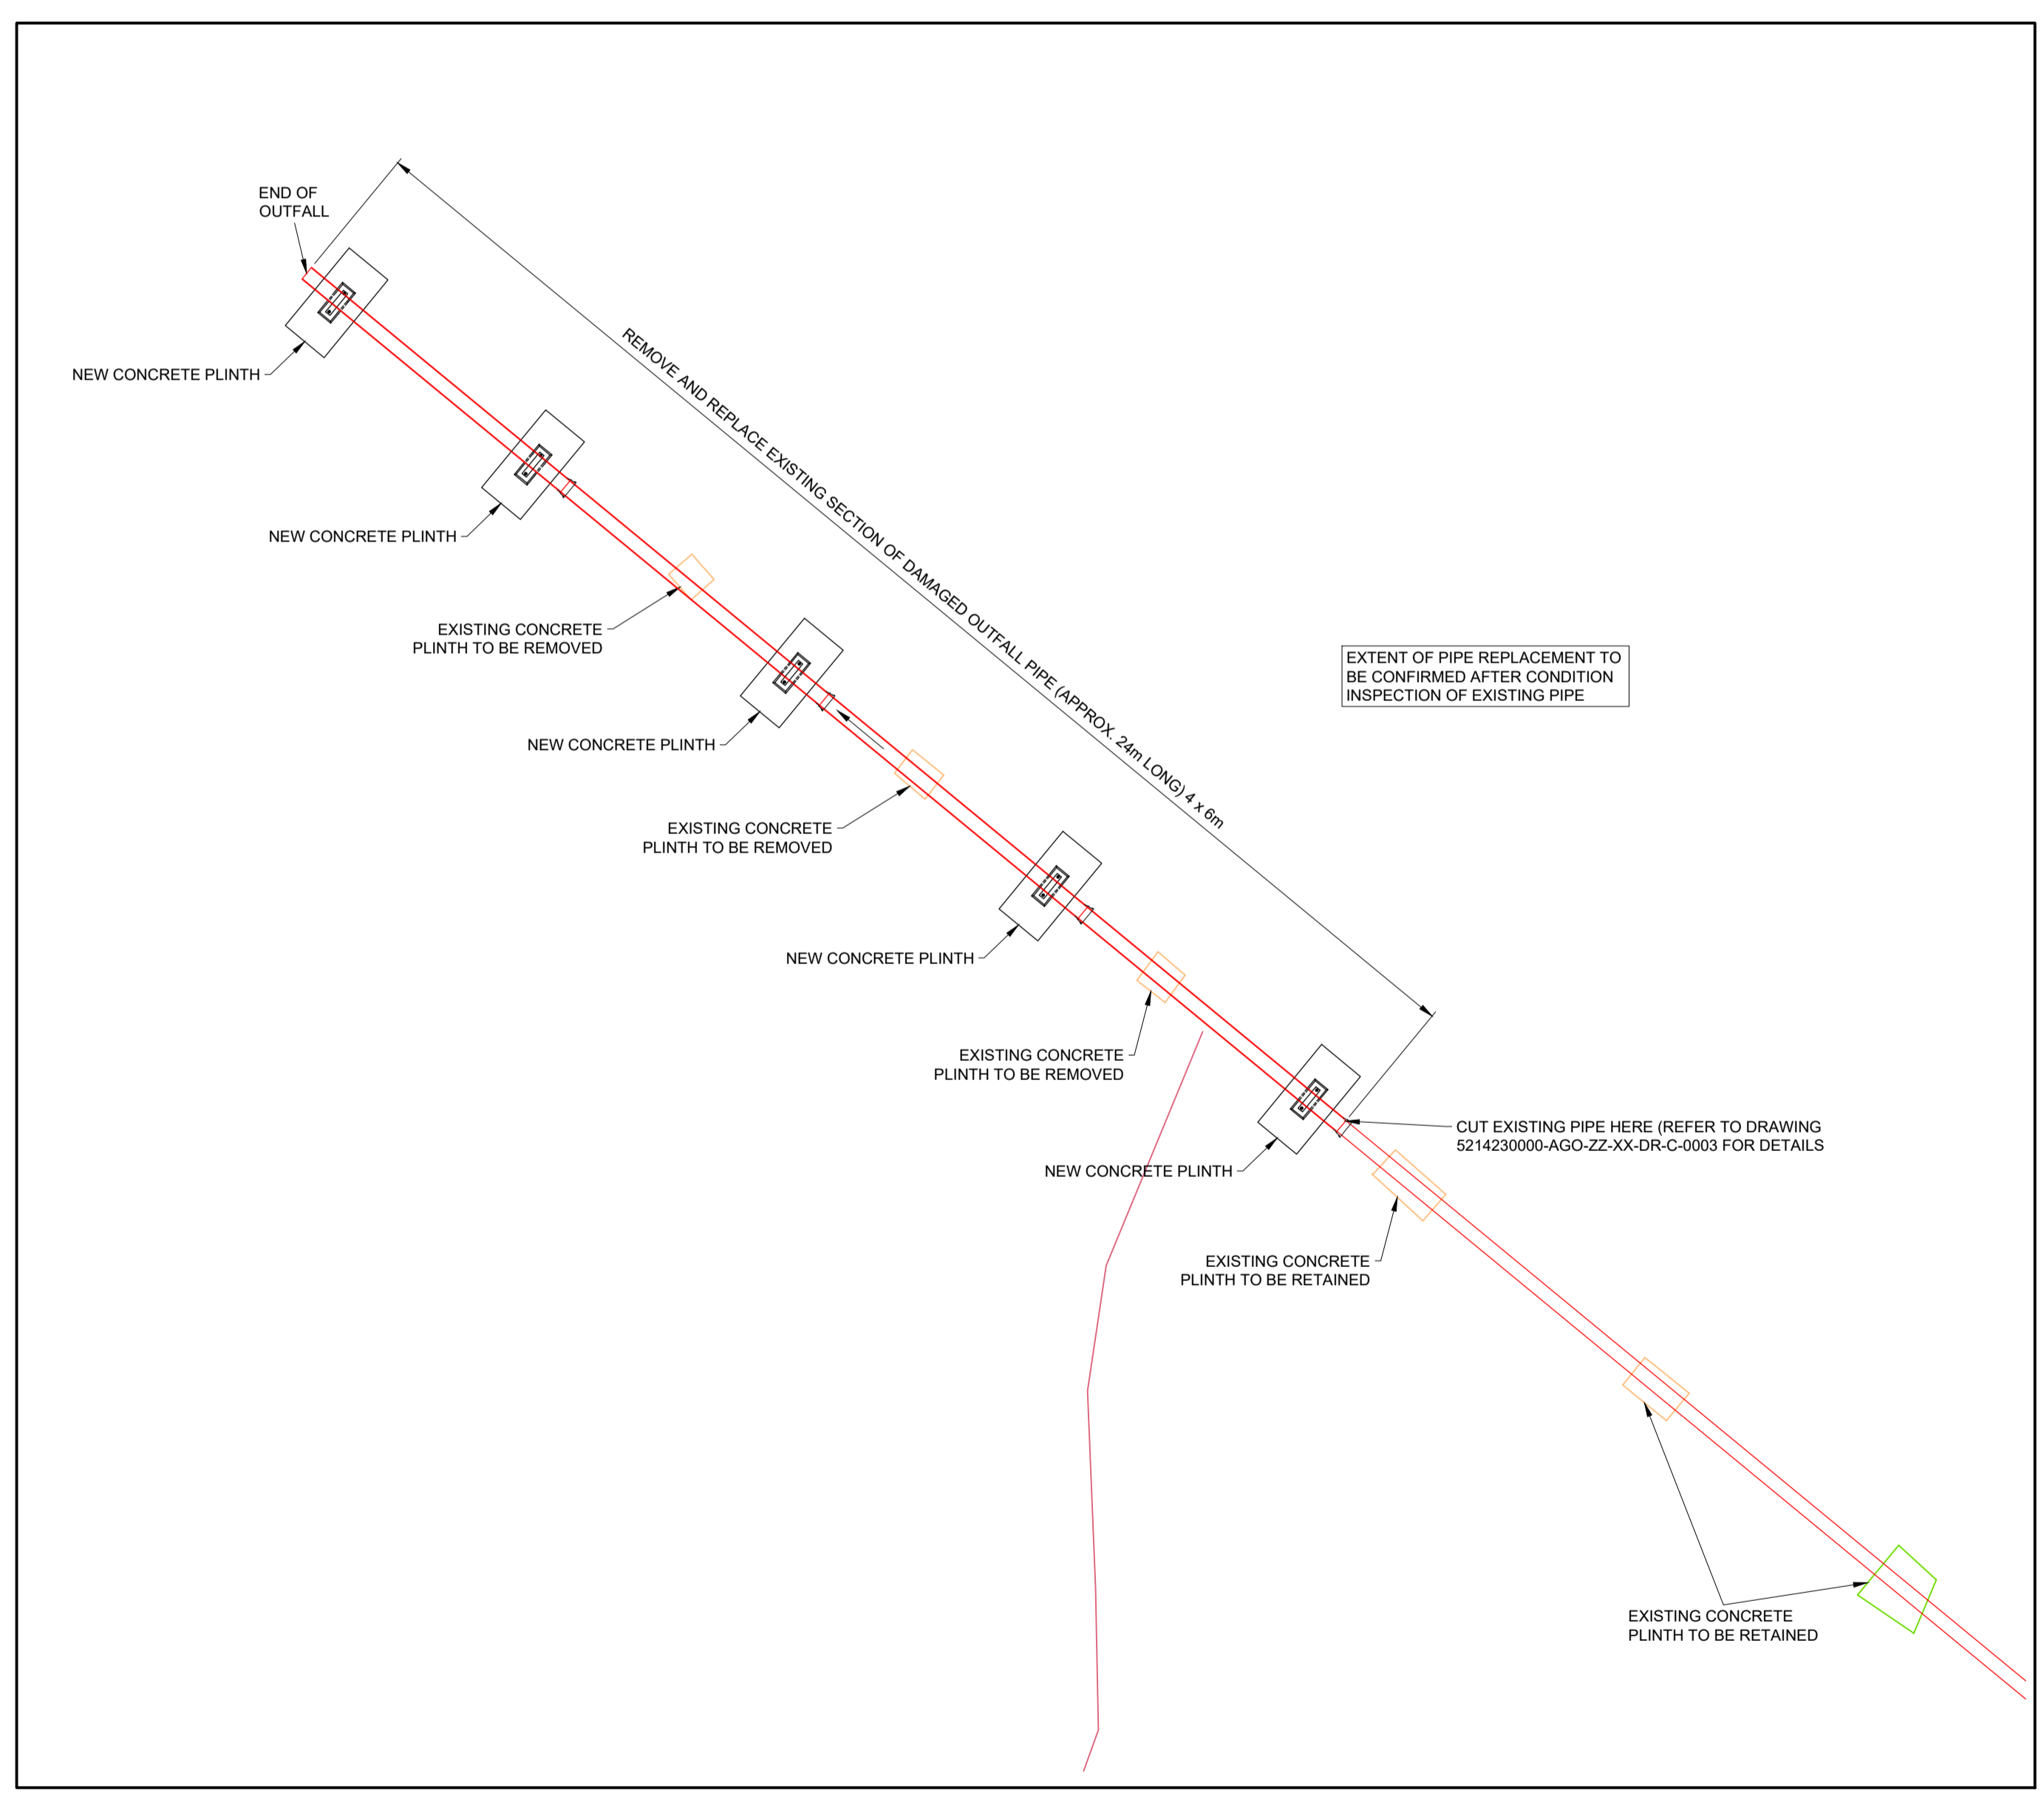

PLAN
SCALE 1:100

ALLEN GORDON REFERENCES
ALLEN GORDON JOB No. - 603657
ALLEN GORDON CLIENT - MORRISON CONSTRUCTION

Rev	Description	Drawn	Chk'd	Rev'd	App'd	Date
P01	FIRST ISSUE	EH	SW	SW	GJD	27.02.20

This drawing is the property of Scottish Water and must not be copied or used for any purpose other than that for which it is supplied without the written consent of Scottish Water.

Scottish Water
Trusted to serve Scotland

SCOTTISH WATER
CASTLE HOUSE
6 CASTLE DRIVE
CARNEGIE CAMPUS
DUNFERMLINE
FIFE KY11 8GG
TEL: 0800 0778778

Morrison Construction

Scale	Status	Subsity
AS SHOWN	S1	FOR APPROVAL

Project Title
BALMERINO
OUTFALL REPAIR WORK

Drawing Title
PLAN & LONGITUDINAL SECTION

Ellipse Equipment No. xx
Ellipse Plant No. xx Autocode No. 521423

Drawing No.
5214230000-AGO-ZZ-XX-DR-C-0002

REV.
P01

