



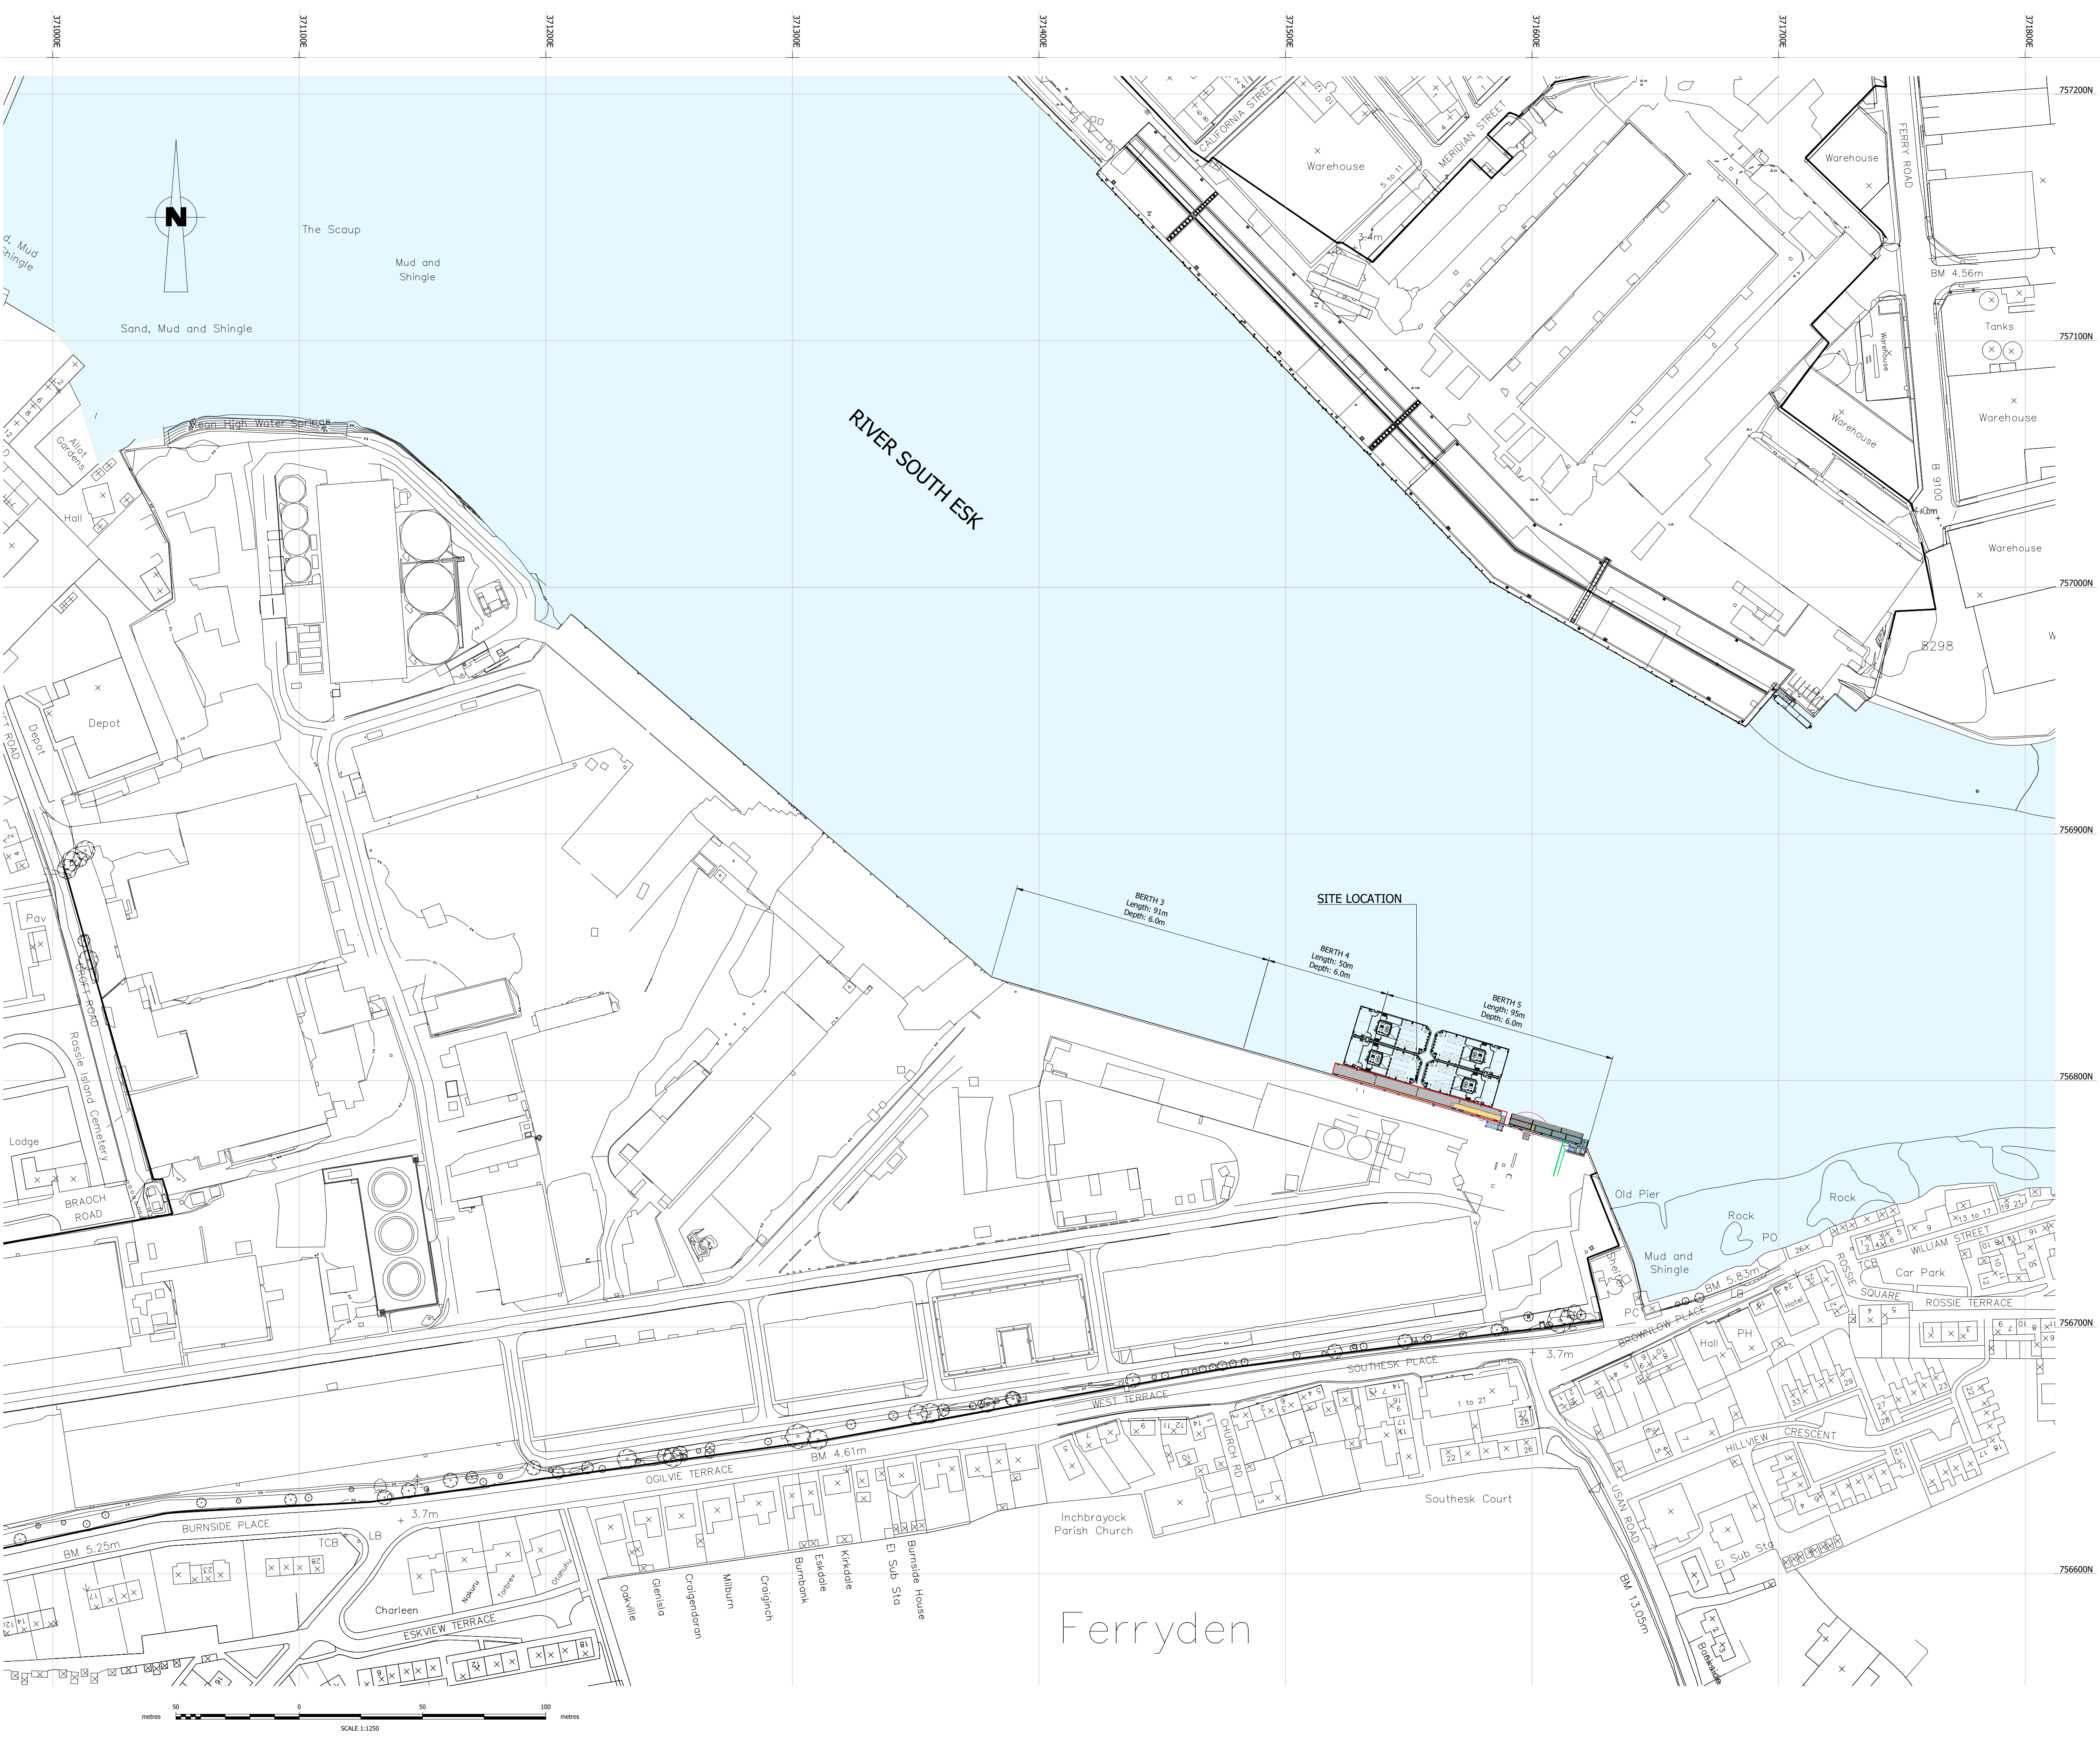

Heights in metres above Chart Datum (Montrose Port)						
HAT	MHWS	MHWN	OD	MLWN	MLWS	LAT
+5.60	+4.90	+3.80	+2.65	+1.90	+0.80	+0.20

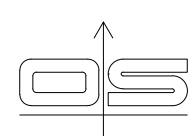

Reproduced by permission of Ordnance Survey® on behalf of The Controller of His Majesty's Stationary Office.
© Crown copyright 2007. All rights reserved.
Licence number : 100002501

NOTES...

- ALL DIMENSIONS ARE IN METRES UNLESS NOTED OTHERWISE.
- ALL LEVELS ARE GIVEN IN METRES ABOVE ADMIRALTY CHART DATUM UNLESS NOTED OTHERWISE.
- THIS DRAWING TO BE READ IN CONJUNCTION WITH THE FOLLOWING DRAWINGS...:
244005-12 - PONTOON SITE PLAN CO-ORDINATES.
244005-13 - PONTOON DETAILS

LEGEND...



LIMIT OF MARINE LICENCE APPLICATION FOR PROPOSED PONTOON.

B	23.07.25	NEW PONTOON ARRANGEMENT UPDATED	K.M.	C.S.
A	03.04.25	ISSUED FOR PRE-APPLICATION CONSULTATION	K.M.	C.S.
REV	DATE	REVISION	DRN	CHK

THIS DRAWING IS COPYRIGHT - DO NOT SCALE FROM THIS DRAWING.

Arch
Henderson
1919

8 Project III Business Centre, Central Crescent, Dundee Technology Park, Dundee DD2 1TY
Tel : 01382 561141 - Fax : 01382 562811
www.arch-henderson.co.uk - email : dundee@arch-henderson.co.uk

Aberdeen, Dundee, Glasgow, Lerwick, Southampton and Thurso

Civil Engineers
Structural Engineers
Architects
CDM Co-ordinators
Geotechnical services
Environmental services

PROJECT :



MPA - INCHCAPE. PROPOSED PONTOON
BERTHS 4 and 5. OPTION 2 : CONCRETE


TITLE :

MARINE LICENCE APPLICATION
PONTOON SITE LOCATION PLAN

DRAWN :	DATE :	CHECKED :	APPROVED :
K.M.	02.04.25	CS	02.04.25


SCALE : (A1)	DRAWING STATUS :
1:1250	CONSULTATION

DRAWING No :	REV :
244005 - 11	B

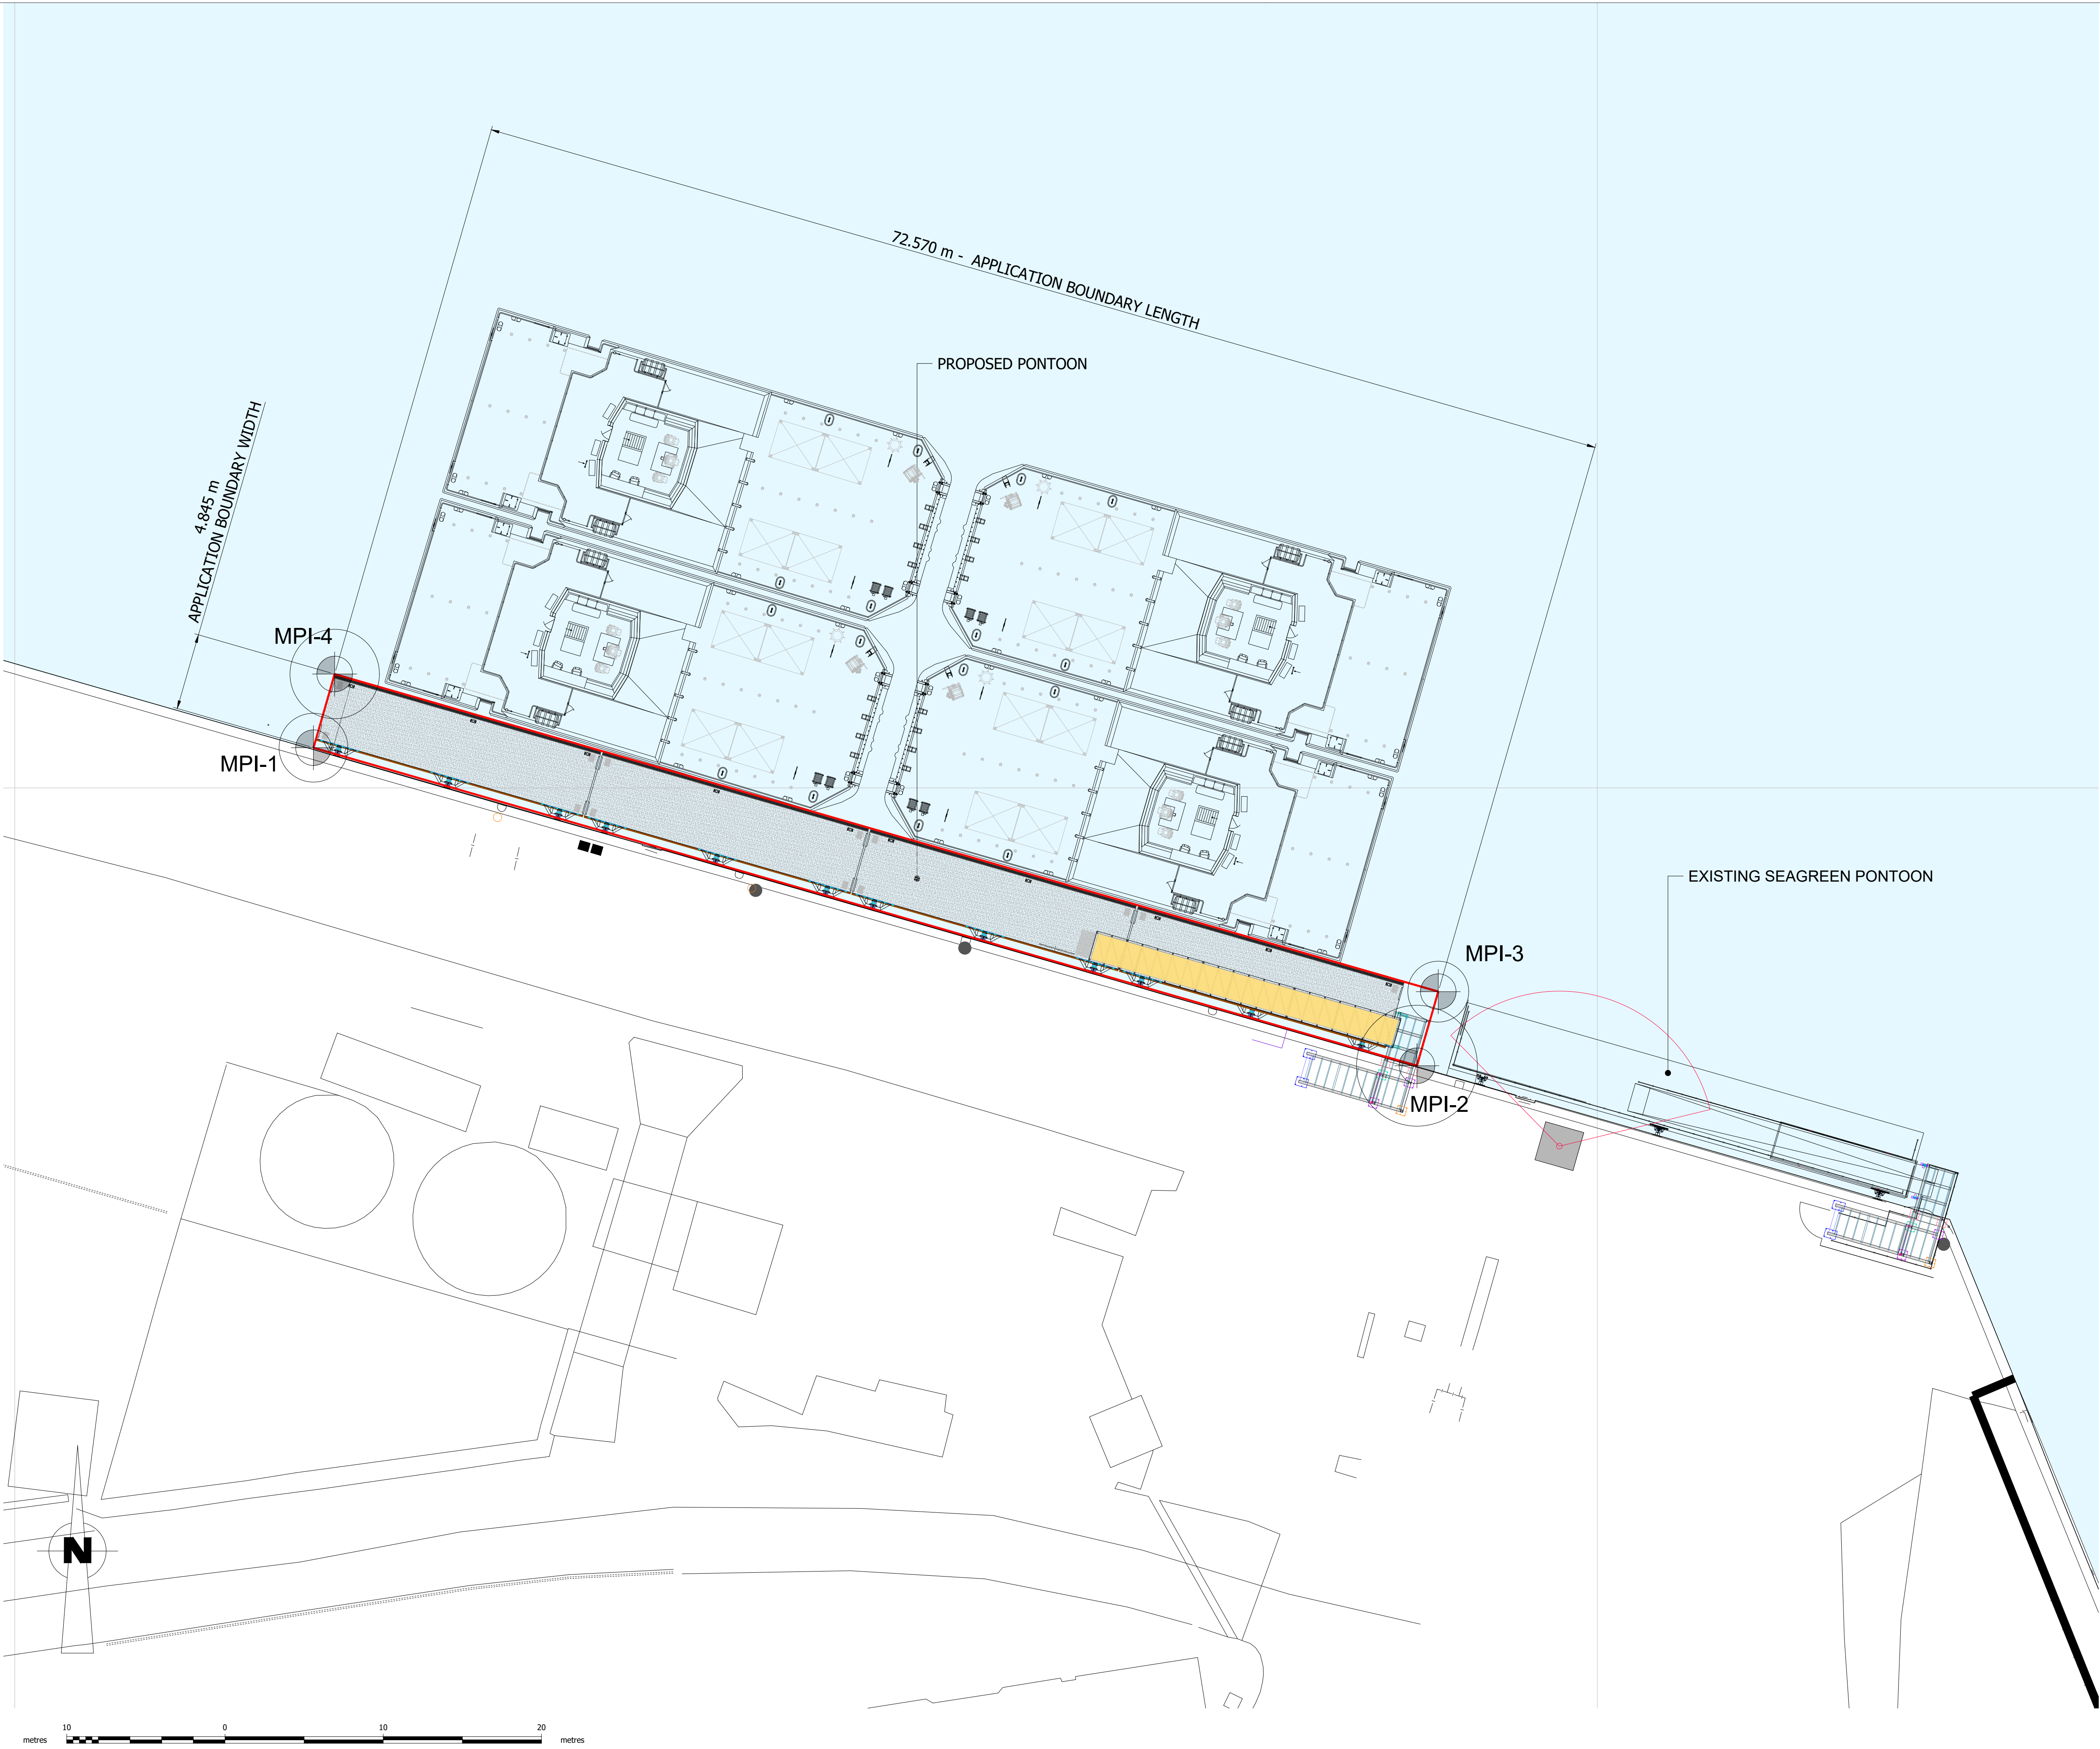

Heights in metres above Chart Datum (Montrose Port)

HAT	MHWS	MHWN	OD	MLWN	MLWS	LAT
+5.60	+4.90	+3.80	+2.65	+1.90	+0.80	+0.20

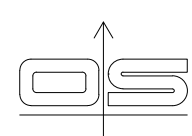

Reproduced by permission of Ordnance Survey® on behalf of The Controller of His Majesty's Stationary Office.
© Crown copyright 2007. All rights reserved.
Licence number : 100002501

NOTES...

1. ALL DIMENSIONS ARE IN METRES UNLESS NOTED OTHERWISE.

2. ALL LEVELS ARE GIVEN IN METRES ABOVE ADMIRALTY CHART DATUM UNLESS NOTED OTHERWISE.

3. THIS DRAWING TO BE READ IN CONJUNCTION WITH THE FOLLOWING DRAWINGS...
244005-11 - PONTOON SITE LOCATION PLAN
244005-13 - PONTOON DETAILS

EXTENTS OF SITE : SETTING OUT POINT COORDINATES

Boundary Point	National Grid Reference		WGS 84 Co-ordinates	
	Easting	Northing	Latitude	Longitude
MPI-01	371518.872	756802.541	56°42.12332'N	2°28.00478'W
MPI-02	371588.601	756782.438	56°42.11278'N	2°27.93607'W
MPI-03	371589.950	756787.123	56°42.11548'N	2°27.93512'W
MPI-04	371520.212	756807.195	56°42.12602'N	2°28.00285'W

LEGEND...

LIMIT OF MARINE LICENCE APPLICATION FOR PROPOSED PONTOON.

MARINE LICENCE APPLICATION SETTING OUT POINT.
MPI-2

B	23.07.25	NEW PONTOON ARRANGEMENT UPDATED	K.M.	C.S.
A	10.04.25	ISSUED FOR PRE-APPLICATION CONSULTATION	K.M.	C.S.
REV	DATE	REVISION	DRN	CHK

THIS DRAWING IS COPYRIGHT . DO NOT SCALE FROM THIS DRAWING.

Arch Henderson

1919

Civil Engineers
Structural Engineers
Architects
CDM Co-ordinators
Geotechnical services
Environmental services

8 Project 101 Business Centre, Central Crescent, Dundee Technology Park, Dundee DD2 1TY
Tel : 01382 561141 - Fax : 01382 562811
www.arch-henderson.co.uk - email : dundee@arch-henderson.co.uk

Aberdeen, Dundee, Glasgow, Lerwick, Southampton and Thurso


PROJECT :
MPA - INCHCAPE. PROPOSED PONTOON BERTHS 4 and 5. OPTION 2 : CONCRETE

TITLE :
MARINE LICENCE APPLICATION
PONTOON SITE PLAN CO-ORDINATES


DRAWN : K.M.	DATE : 02.04.25	CHECKED : CS	APPROVED : 02.04.25
SCALE : (A1) 1:200		DRAWING STATUS : CONSULTATION	

DRAWING No :
244005 - 12


REV :
B

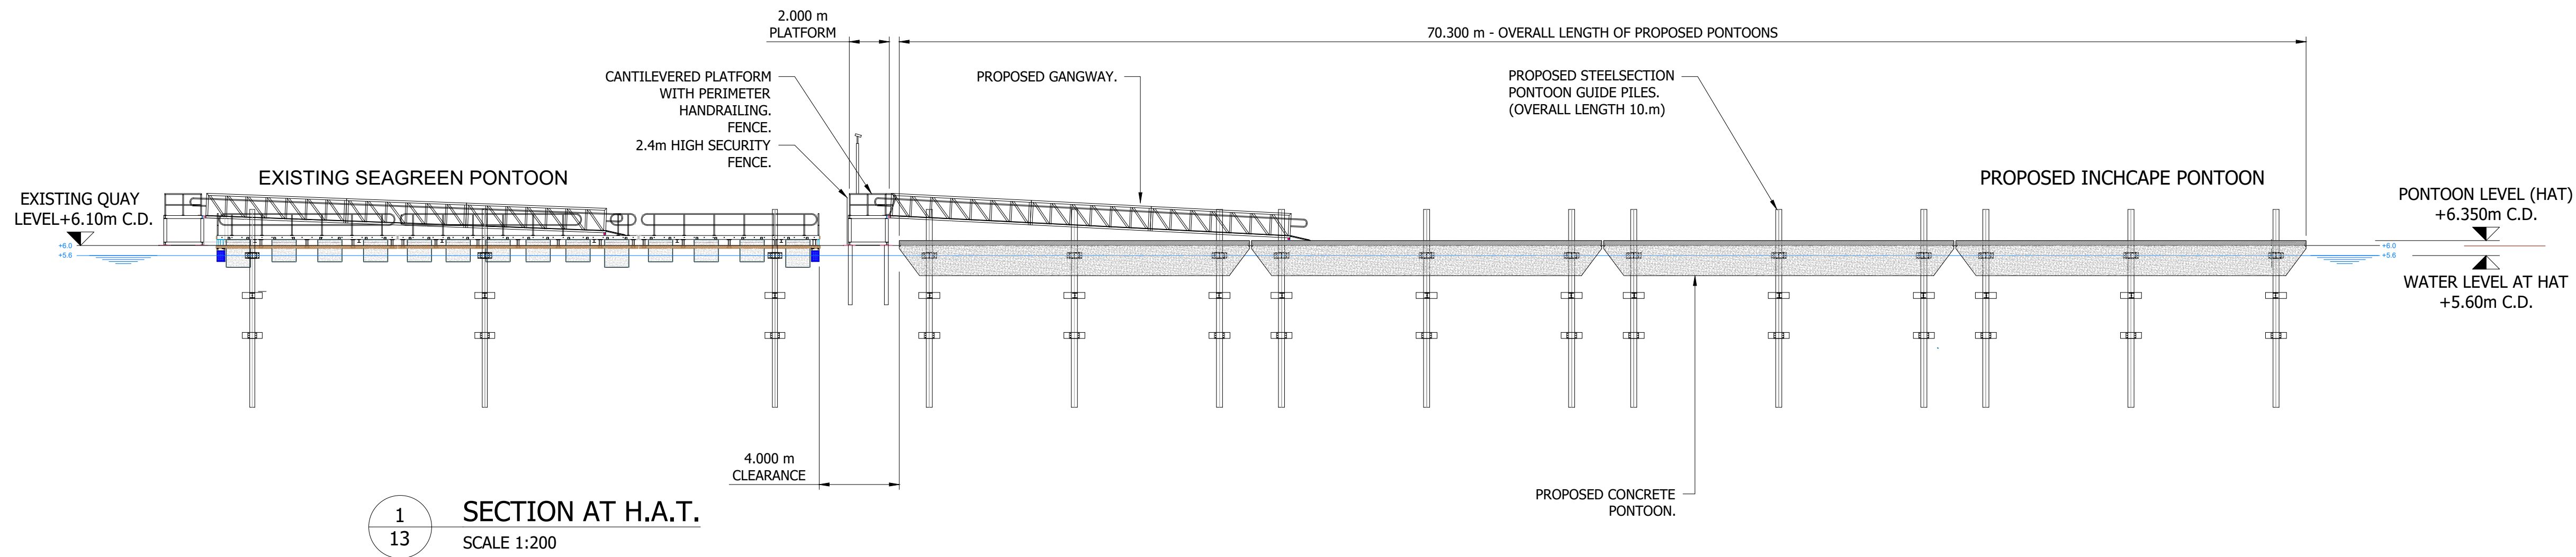

1
13
SECTION AT H.A.T.
SCALE 1:200

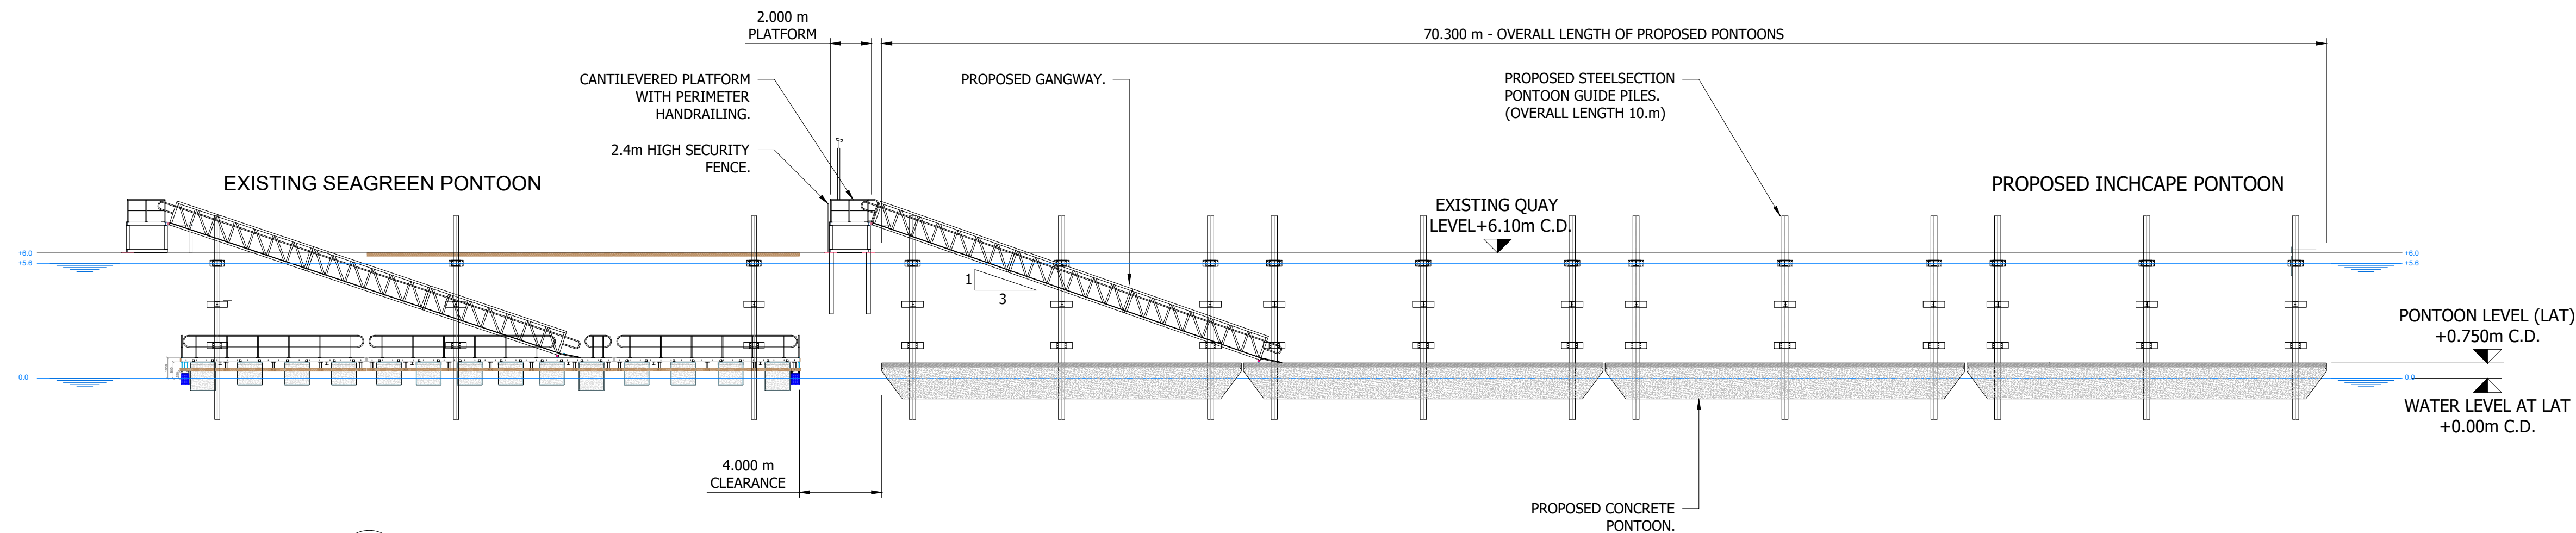

1
13
SECTION AT L.A.T.
SCALE 1:200

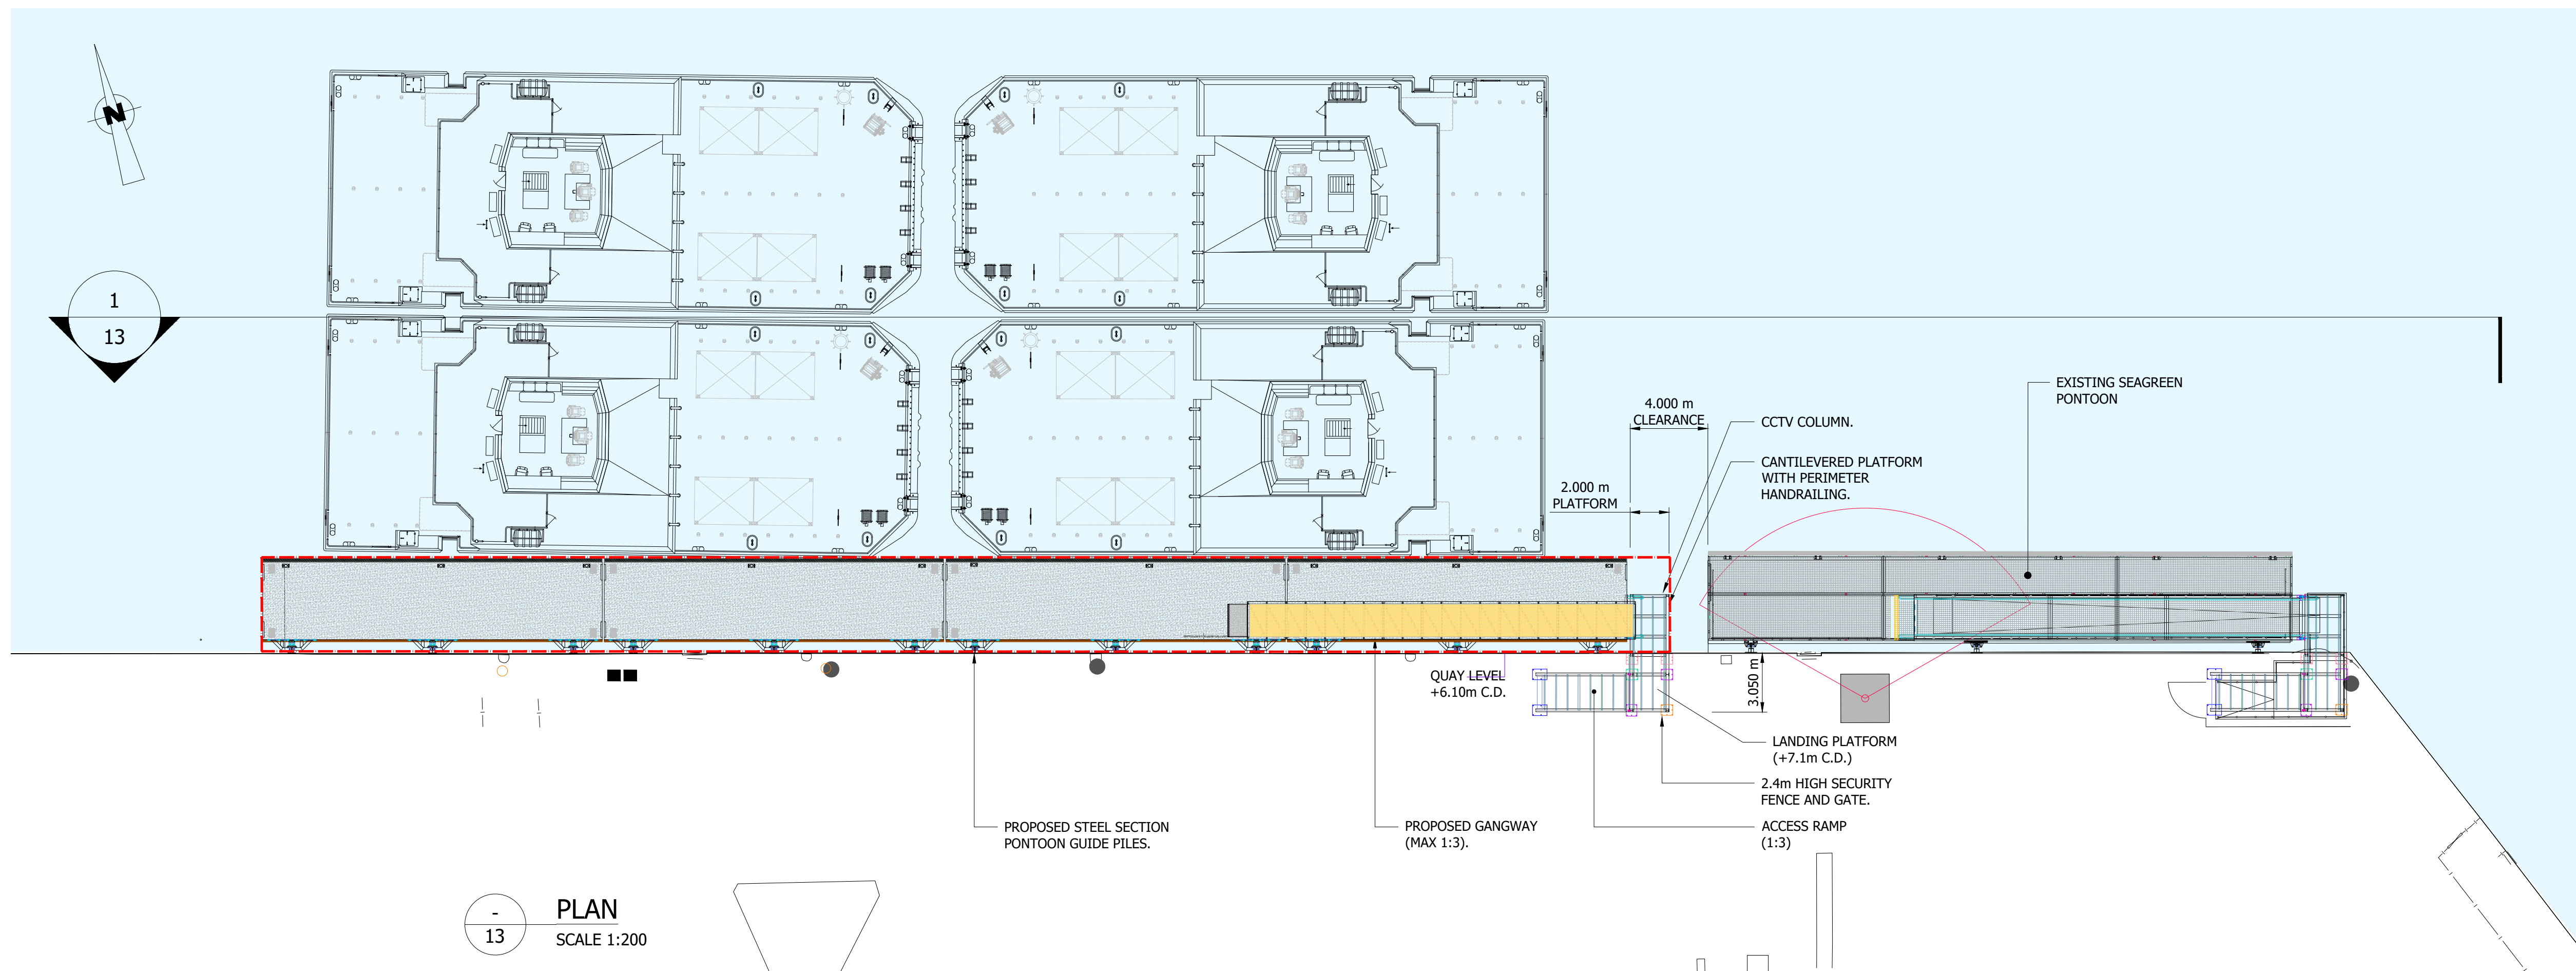

1
13
PLAN
SCALE 1:200

NOTES...

1. ALL DIMENSIONS ARE IN METRES UNLESS NOTED OTHERWISE.
2. ALL LEVELS ARE GIVEN IN METRES ABOVE ADMIRALTY CHART DATUM UNLESS NOTED OTHERWISE.
3. THIS DRAWING TO BE READ IN CONJUNCTION WITH THE FOLLOWING DRAWINGS...:
244005-11 - PONTOON SITE LOCATION PLAN
244005-12 - PONTOON SITE PLAN CO-ORDINATES

LEGEND...

LIMIT OF MARINE LICENCE APPLICATION FOR PROPOSED PONTOON.

B	23.07.25	NEW PONTOON ARRANGEMENT UPDATED	K.M.	C.S.
A	10.04.25	ISSUED FOR PRE-APPLICATION CONSULTATION	K.M.	C.S.
REV	DATE	REVISION	DRN	CHK

THIS DRAWING IS COPYRIGHT . DO NOT SCALE FROM THIS DRAWING.

Arch
Henderson

1919

Civil Engineers
Structural Engineers
Architects
CDM Co-ordinators
Geotechnical services
Environmental services

8 Project III Business Centre, Central Crescent, Dundee Technology Park, Dundee DD2 1TY
Tel : 01382 561141 - Fax : 01382 562811
www.arch-henderson.co.uk - email : dundee@arch-henderson.co.uk

Aberdeen, Dundee, Glasgow, Lerwick, Southampton and Thurso

PROJECT :
MPA - INCHCAPE. PROPOSED PONTOON
BERTHS 4 and 5. OPTION 2 : CONCRETE

TITLE :
MARINE LICENCE APPLICATION
PONTOON DETAILS

DRAWN : K.M.	DATE : 02.04.25	CHECKED : CS	APPROVED : 02.04.25
SCALE : (A1) 1:200	DRAWING STATUS : CONSULTATION		

DRAWING No : 244005 - 13
REV : B