

Do not use scaled dimensions from this drawing. All dimensions are to be verified and checked on site by the Main Contractor before the commencement of any shop drawings or work whatsoever, either on their behalf or for subcontractors or suppliers.

All discrepancies are to be reported to the Architect immediately.

This drawing is to be read in conjunction with all related Architect's, Engineers' and specialist's drawings and relevant information.

Registered Office: John Renshaw Architects Ltd, 90a Constitution Street, Leith, Edinburgh, EH6 6RP. Registered in Scotland: SC641041

© John Renshaw Architects Ltd. All rights reserved

CONSTRUCTION (DESIGN AND MANAGEMENT) REGULATIONS 2015


This drawing is to be read in conjunction with John Renshaw Architects' Standard Hazard and Risk Assessment of architectural matters drawings.

Works to be carried out in accordance with the Construction Phase plan prepared by the Principal Contractor.


Notes



1 Proposed North Elevation
 Scale: 1:100

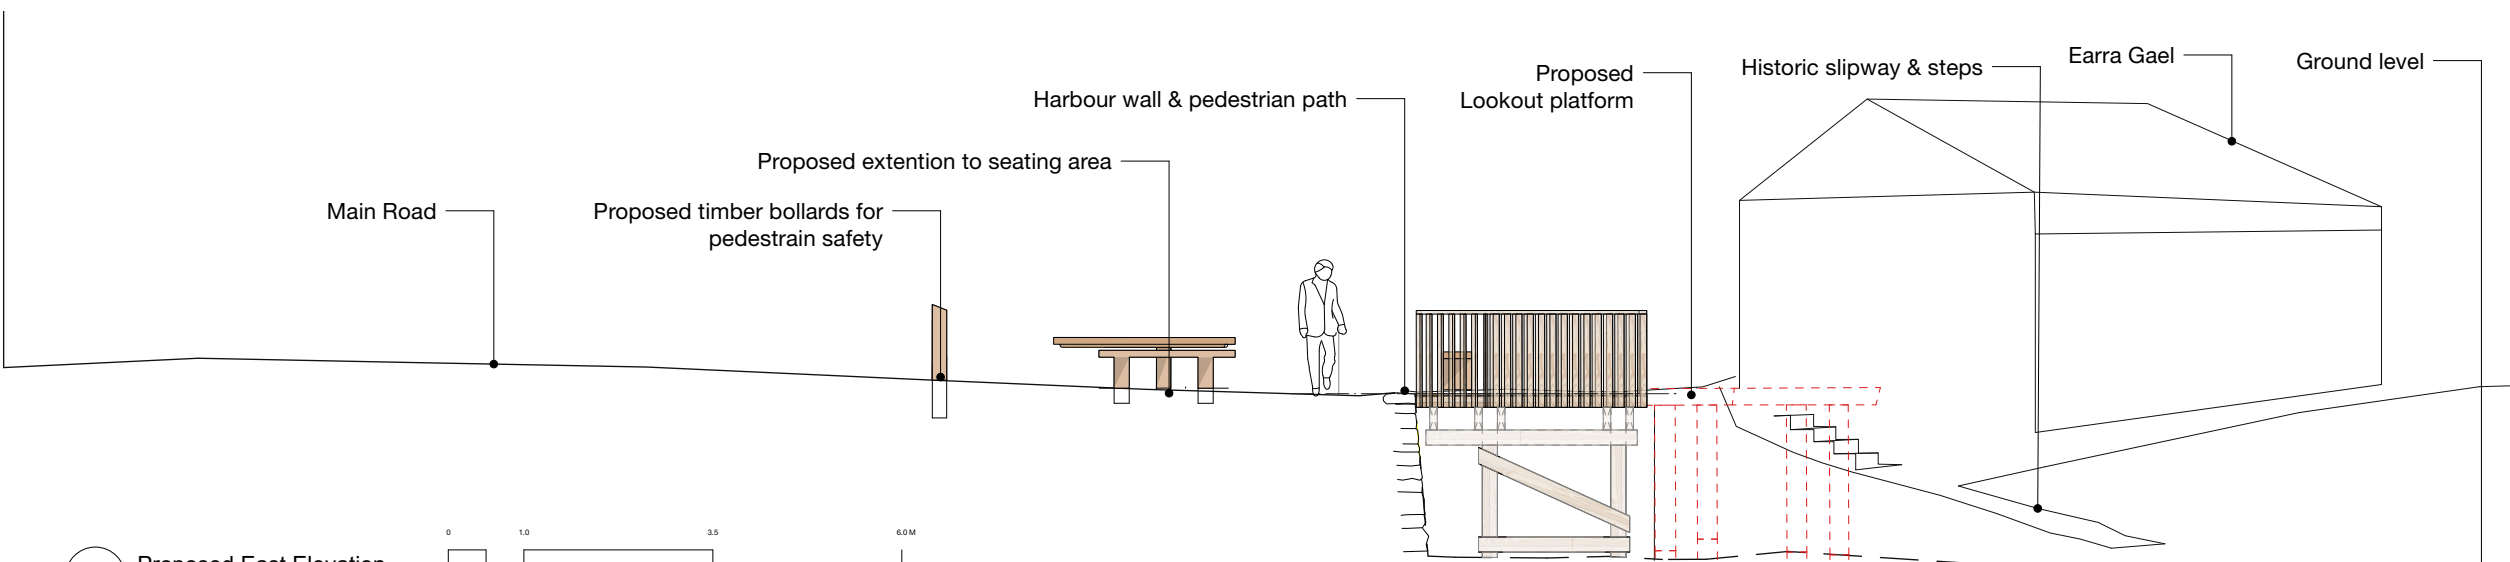

2 Proposed East Elevation
 Scale: 1:100

 

P1	PLANNING	16/05/2024
Rev	Description	Date

Project

Earra Gael Viewing Platform

Client	Project Ref.
Tarbert (Loch Fyne) Harbour Authority	23/12

Status

PLANNING

Date	Scale	Drawn by
20/05/2024	1:100@A3	SoN

Drawing Title

Proposed Site Elevations North and East

Drawing No.	Revision
00-5010	P1