



SECTION A-A  
SCALE 1:100

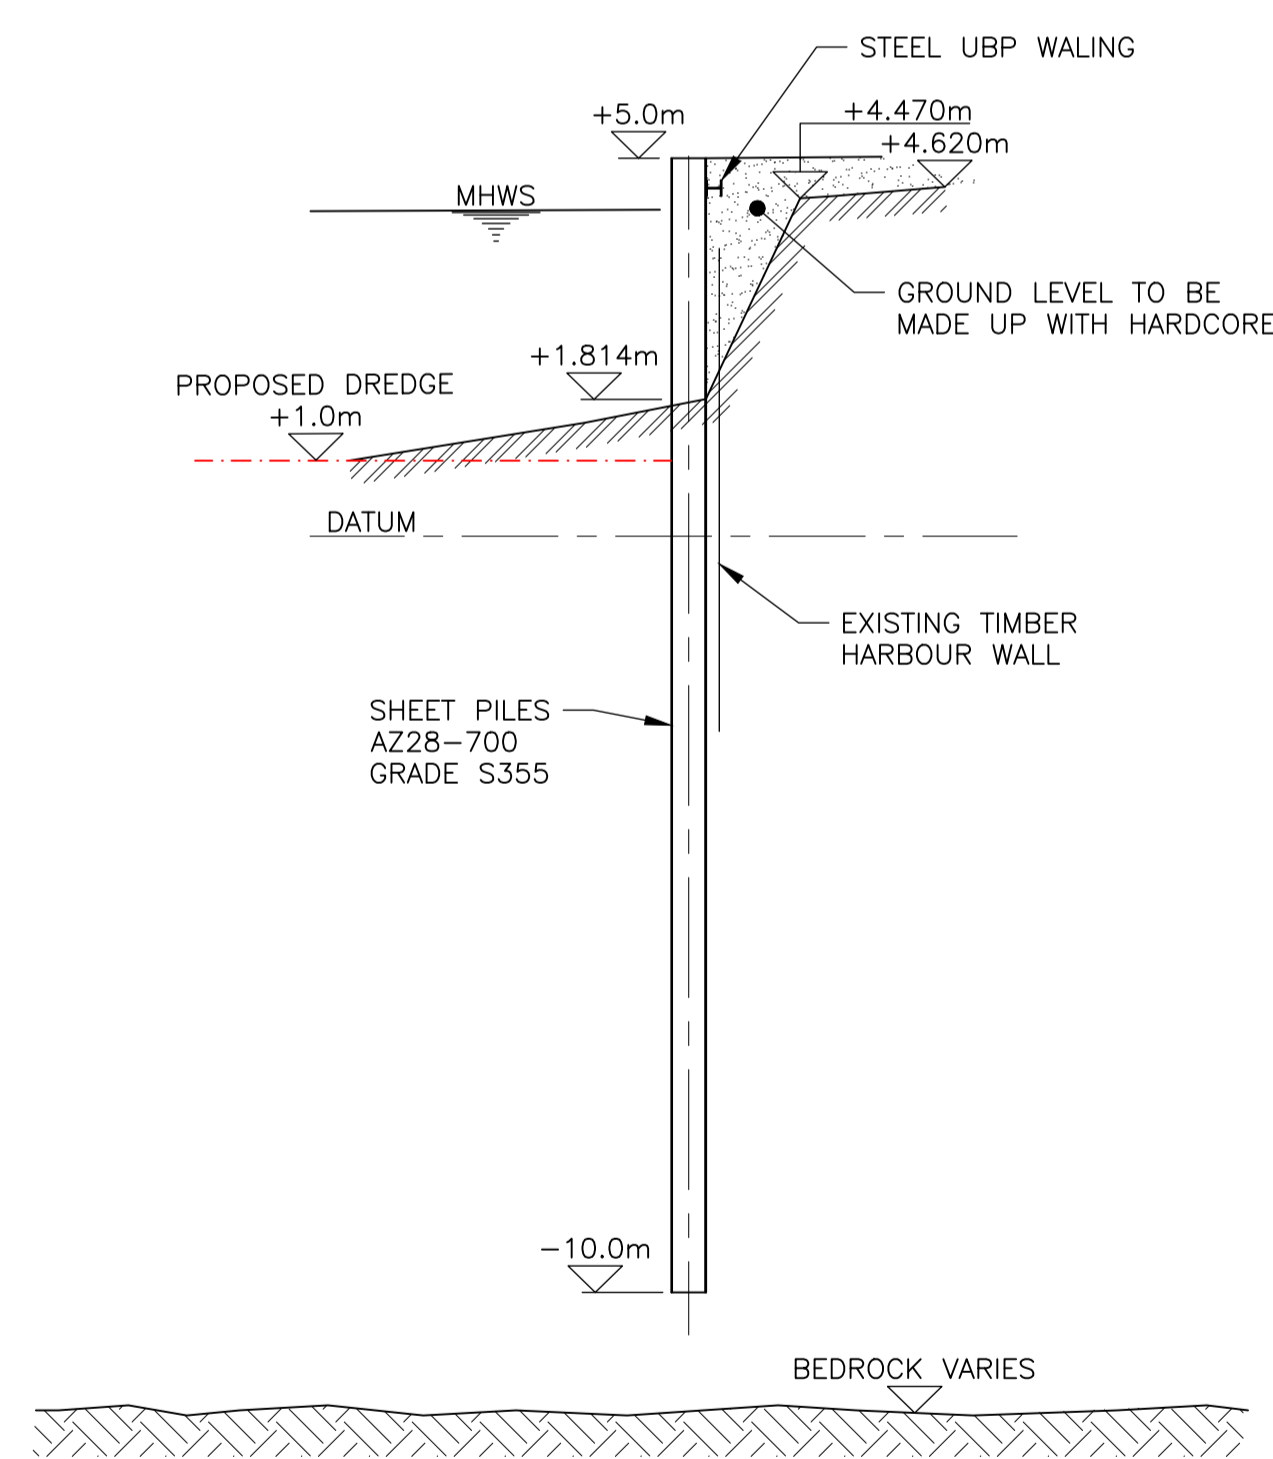

SECTION B-B  
SCALE 1:100

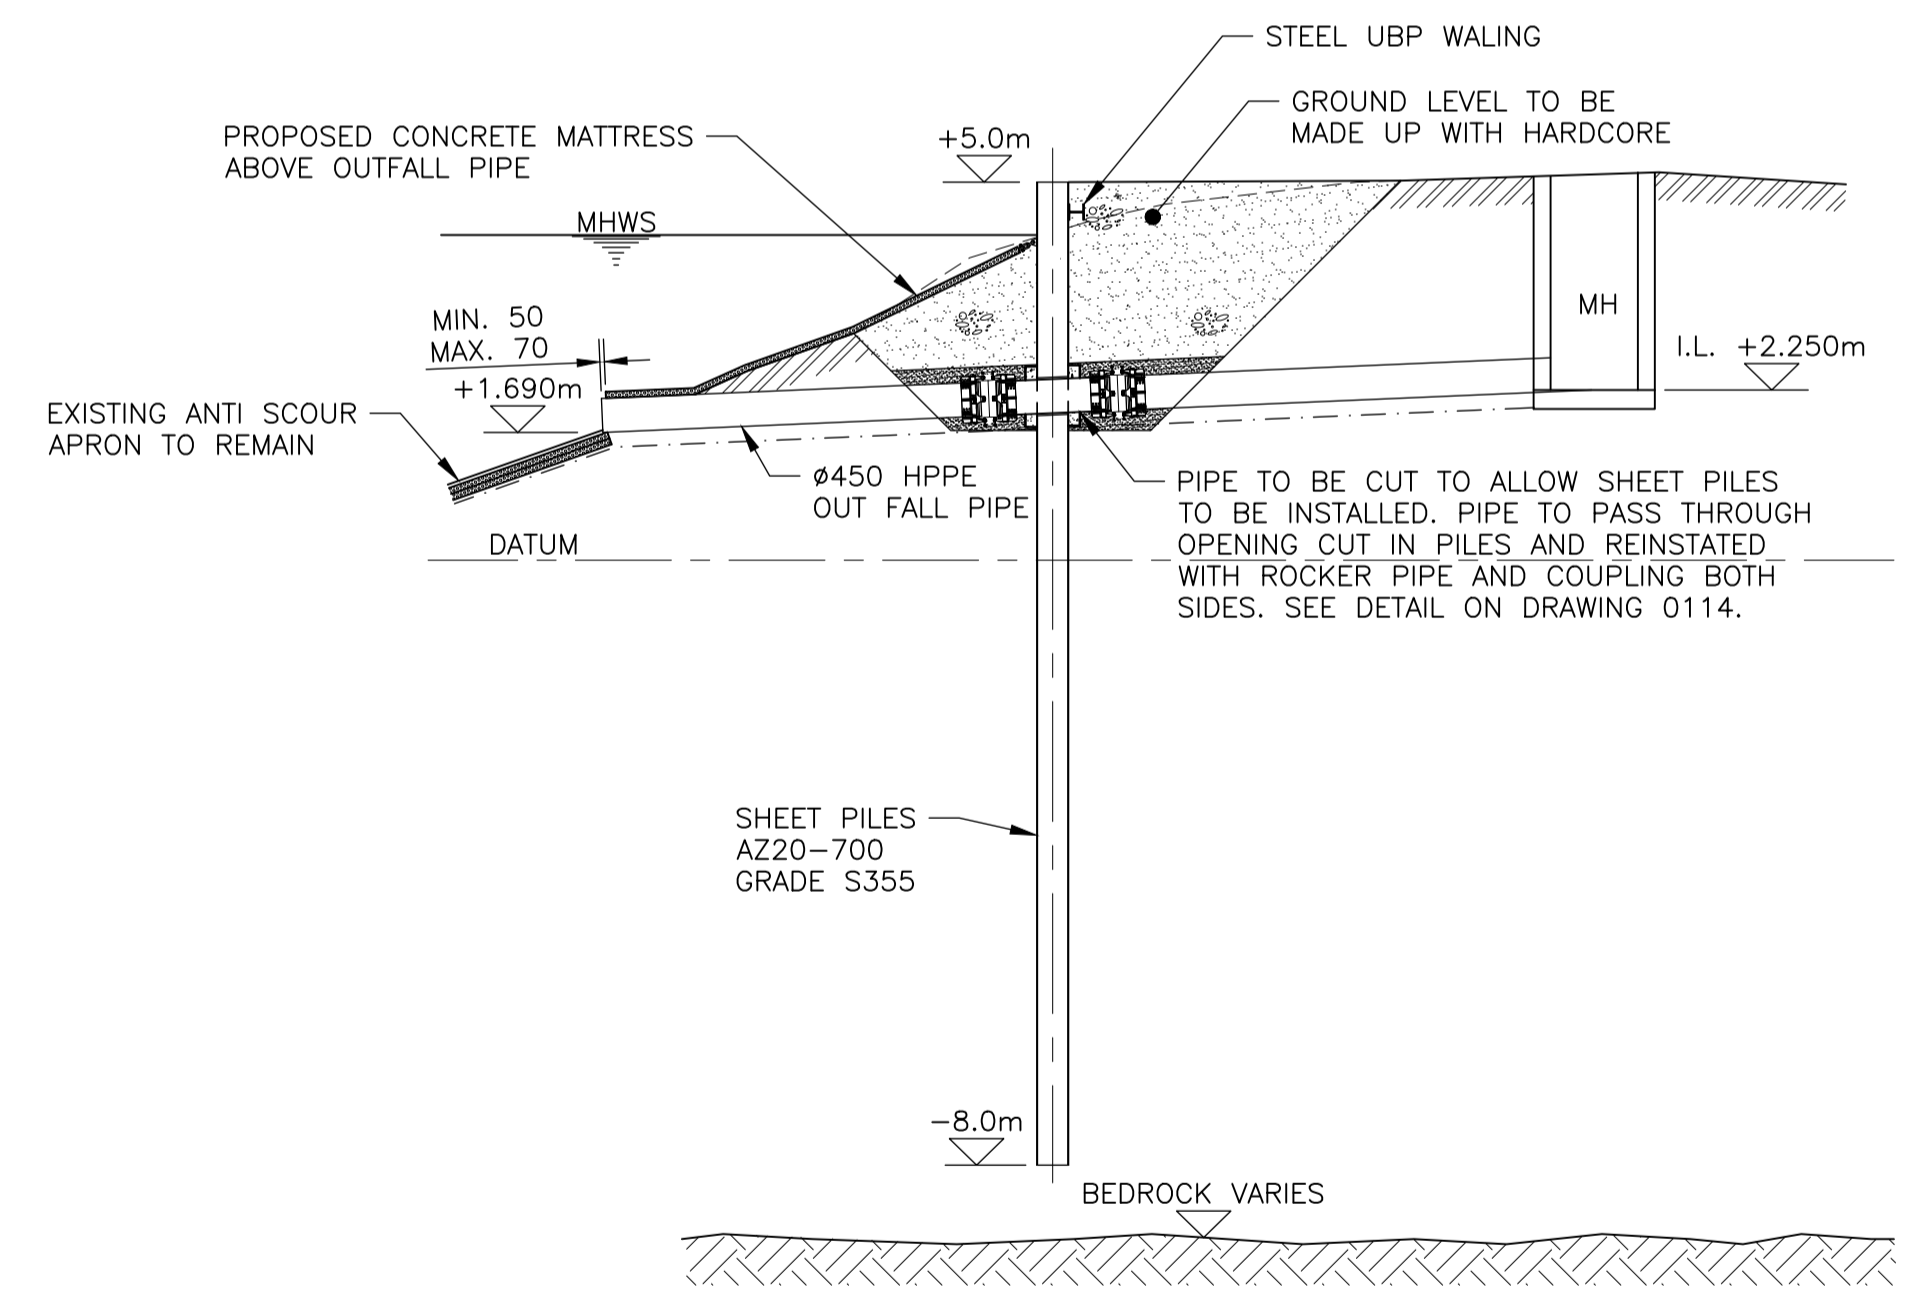

SECTION C-C  
SCALE 1:100

GENERAL NOTES

1. ALL LEVELS ARE IN METRES RELATIVE TO ORDNANCE DATUM.
2. ALL DIMENSIONS ARE IN MILLIMETRES UNLESS OTHERWISE NOTED.
3. CHART DATUM IS 4.00m BELOW ORDNANCE DATUM.
4. WATER LEVELS BASED ON HESTAN ISLAND.  
HAT - 9.4m CD (5.4mOD)  
MHWS - 8.3m CD (4.3mOD) [RIVER URR MHWS 4.65mOD]  
MHWN - 6.3m CD (2.3mOD)  
MLWN - 2.4m CD (-1.6m OD)  
MLWS - 0.9m CD (-3.1mOD)  
LAT - 0.1m CD (-3.9m OD)
5. FOR SECTIONS LOCATIONS REFER TO DRAWING2505-101.
6. PILE REFERENCE NUMBERS ARE FOR SINGLE SHEETS.
7. ALL SHEET PILES TO BE GRADE S355 JO AND PAINTED ON OUTSIDE FACE TO A LEVEL OF 0.0m.

LEGEND

EXISTING TEMPORARY BUND

REV	DATE	DETAILS	DRAWN	CHK'D	APP'D
P04	19.03.24	ARMOURFLEX MATS NOTED AS PROPOSED	PM	TR	TR
P03	05.03.24	WALING ADDED, SECTION C-C AT OUTFALL UPDATED	PM	TR	TR
P02	23.02.24	CAPPING BEAM REMOVED, WALING ADDED, DETAIL AT PIPE REVISED	PM	TR	TR

AMENDMENTS

CLIENT  
**GEORGE LESLIE**

PROJECT  
**PALNACKIE HARBOUR WALL**

**Wallace Stone**  
Consulting Civil Engineers

GLASGOW 0141 554 8233 glasgow@wallacestone.co.uk  
DINGWALL 01349 866775 dingwall@wallacestone.co.uk  
HEBRIDES 01851 600220 hebrides@wallacestone.co.uk

DRAWING TITLE  
**PROPOSED SHEET PILED WALL SECTIONS**

DRAWN	CHECKED	APPROVED
JG	TR	TR
DATE	DATE	DATE
09.01.24	18.01.24	18.01.24
SCALE (A1)	STAGE	REV
AS SHOWN	APPROVAL	P04

DRAWING No.  
**529442-WS2505-ZZ-XX-DR-C-0112**