


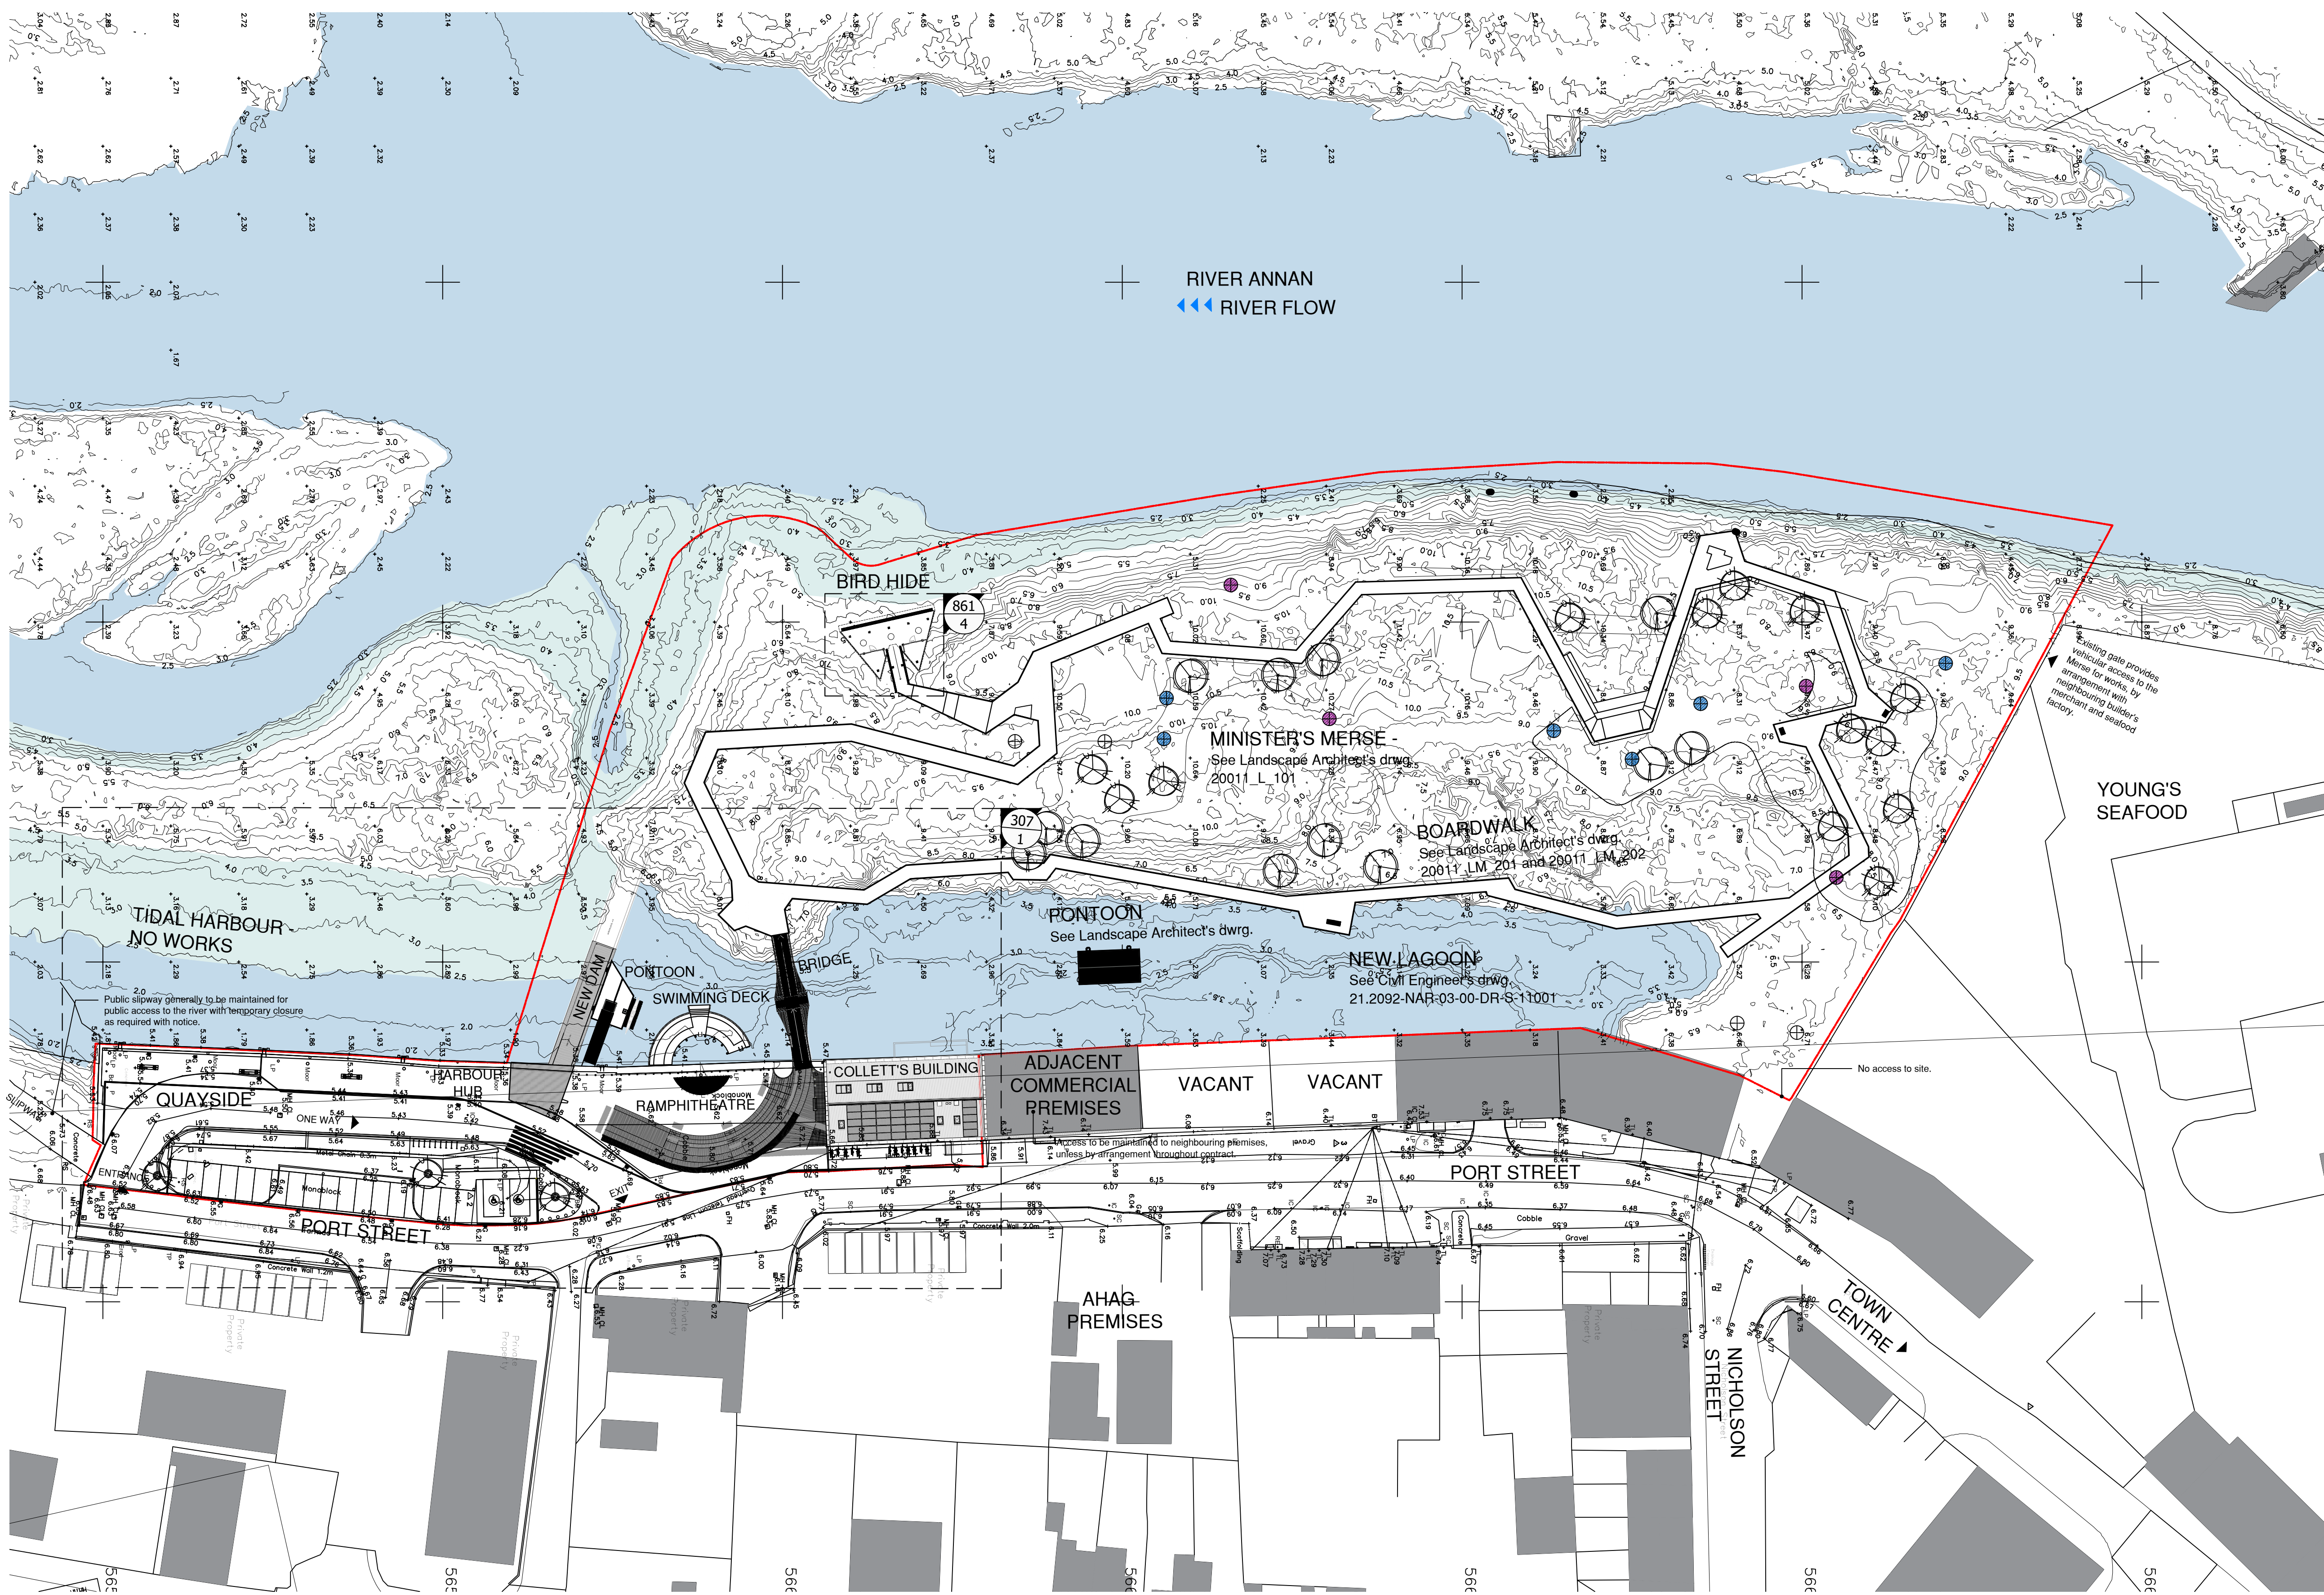

Notes:

1. This drawing to be read together with all other drawings and specifications. Any discrepancies to be reported immediately to the Architect.
2. Only CONSTRUCTION or CONTRACT status drawings to be used for construction purposes.
3. This drawing and its design are copyright property of Arc Architects Ltd and is not to be reproduced without the permission of Arc Architects Ltd.
4. Do not scale off this drawing for CONSTRUCTION purposes. Site sizes to be taken as required and confirmed prior to manufacture or installation.

KEY

- Site Boundary
- Overhead cables

Q - 2025.09.26 - Issued for TENDER
P - 2025.07.21 - FOR BILLING, KE
O - 2025.07.10 - FOR PQQ
N - 2024.08.09 - DRAFT for Comment
M - 2024.05.08 - LBC SUBMISSION
L - 2024.02.09 - PLANNING RESUBMISSION
K - 2024.02.01 - Design Coordination
J - 2024.01.25 - Design Development
rev: A - 2022.05.03 First Iteration

project:

ANNAN HARBOUR
REGENERATION PROJECT

client:

ANNAN HARBOUR ACTION
GROUP

drawing:

PROPOSED SITE PLAN



Arc Architects Ltd

31a Bonnygate
Cupar
Fife
KY15 4BU
T : 01334 659 800
E : office@arc-architects.com
W : www.arc-architects.com
Company No: 493204
Registered in Scotland

architecture research conservation

scale: 1:500 @ A1

drawn: KE

date: 2022.05.03

status:

TENDER

drawing no:

22007.301

revision no:

Q

