




0 QUAY WALL - WEST ELEVATION
SCALE 1:400 @ A1

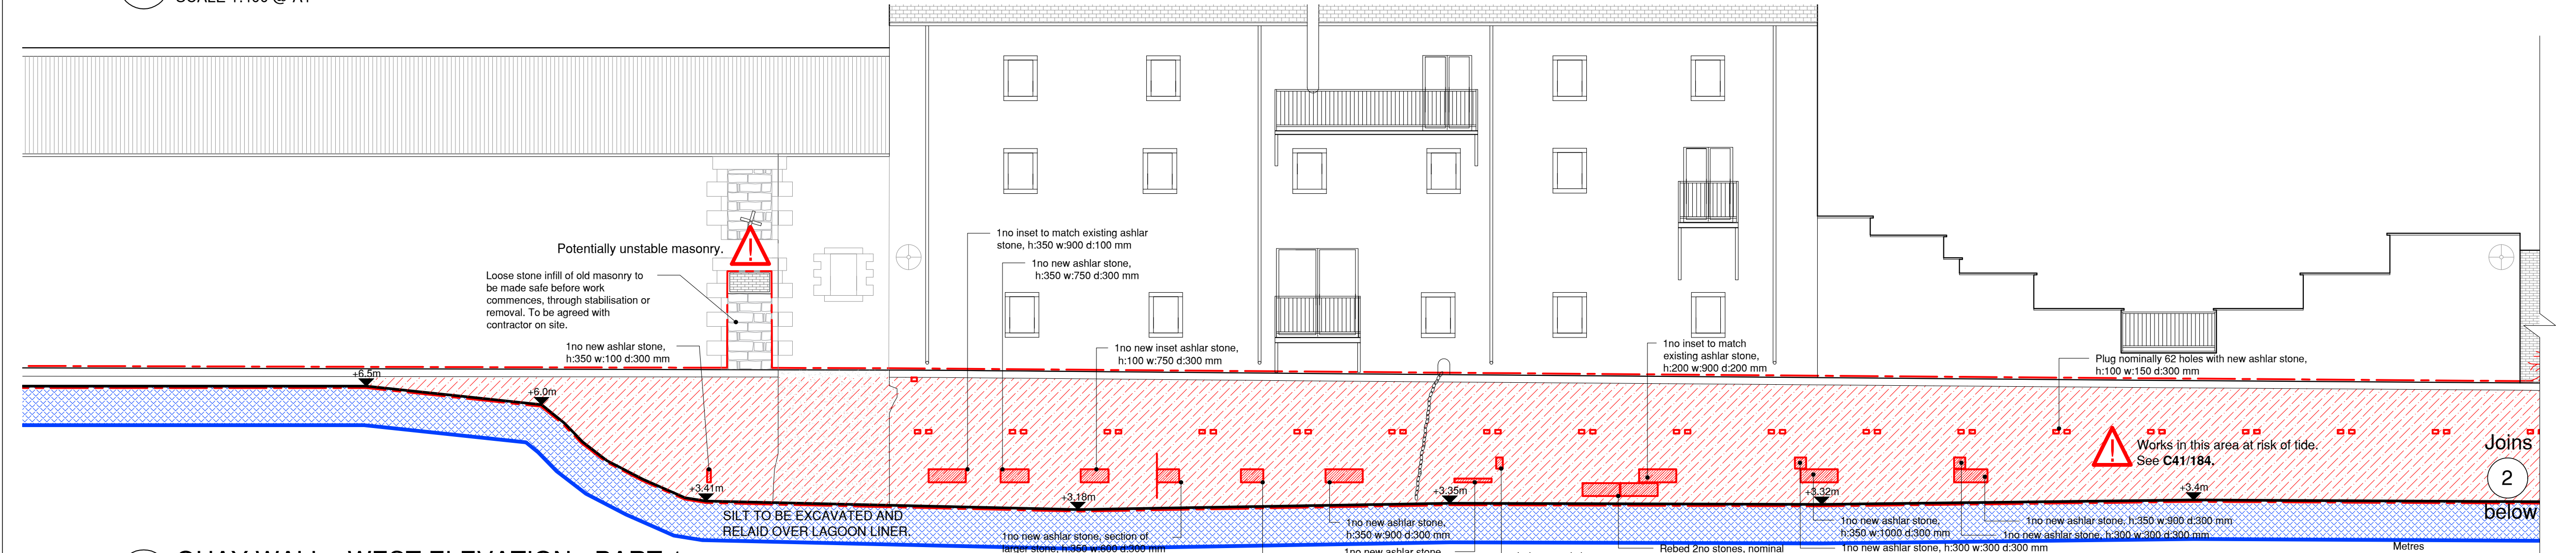


1 QUAY WALL - WEST ELEVATION - PART 1
SCALE 1:100 @ A1

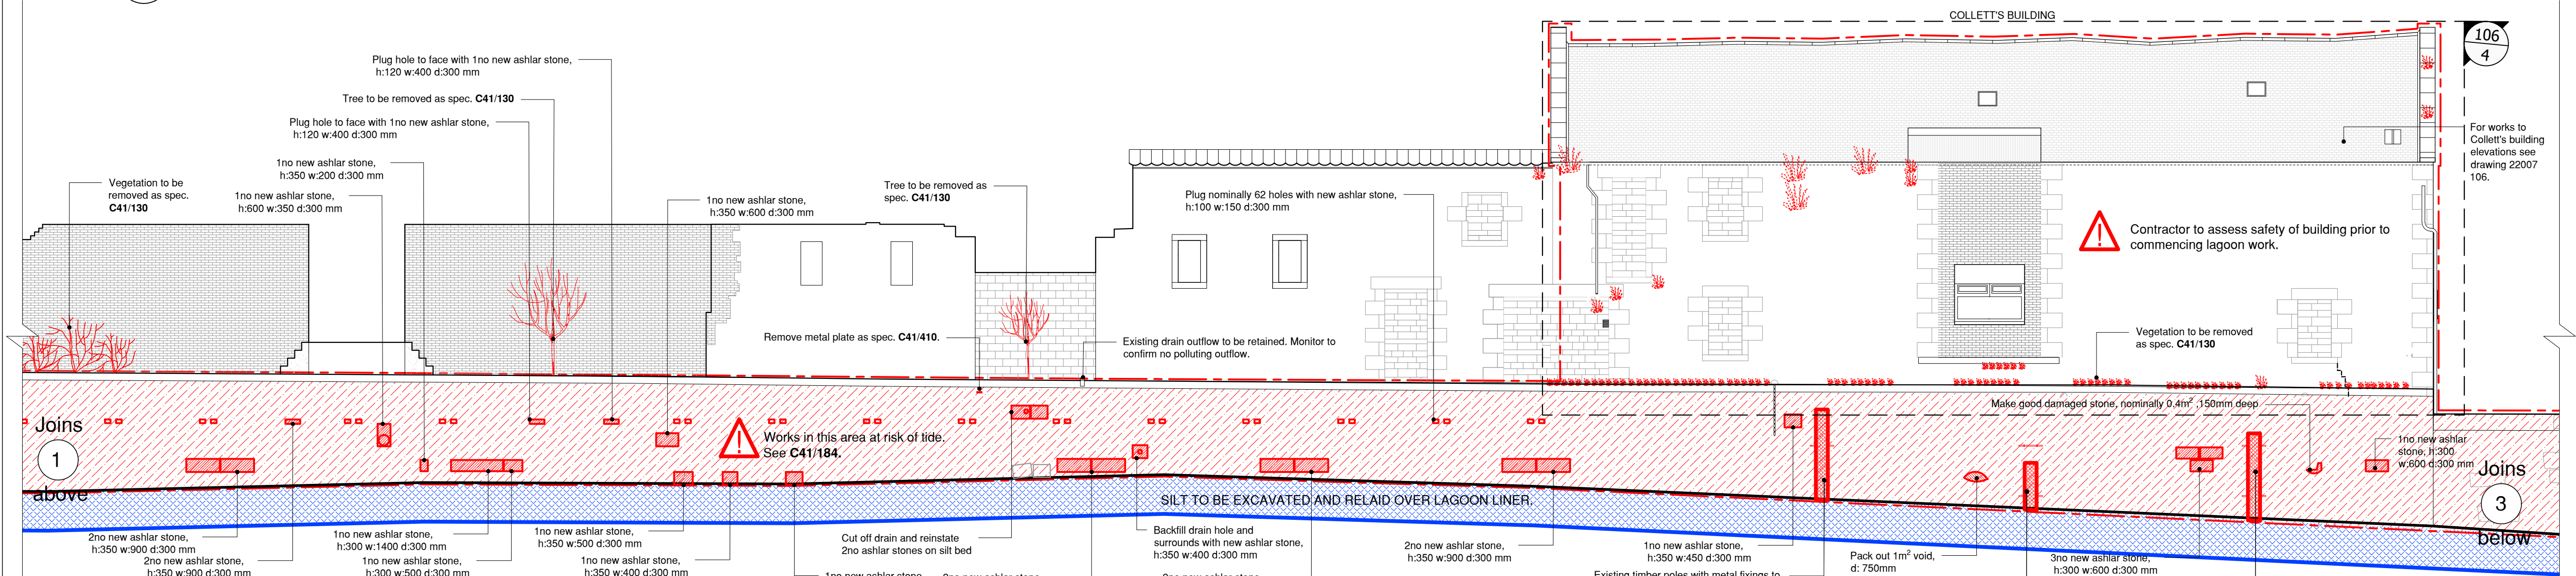

2 QUAY WALL - WEST ELEVATION - PART 2
SCALE 1:100 @ A1

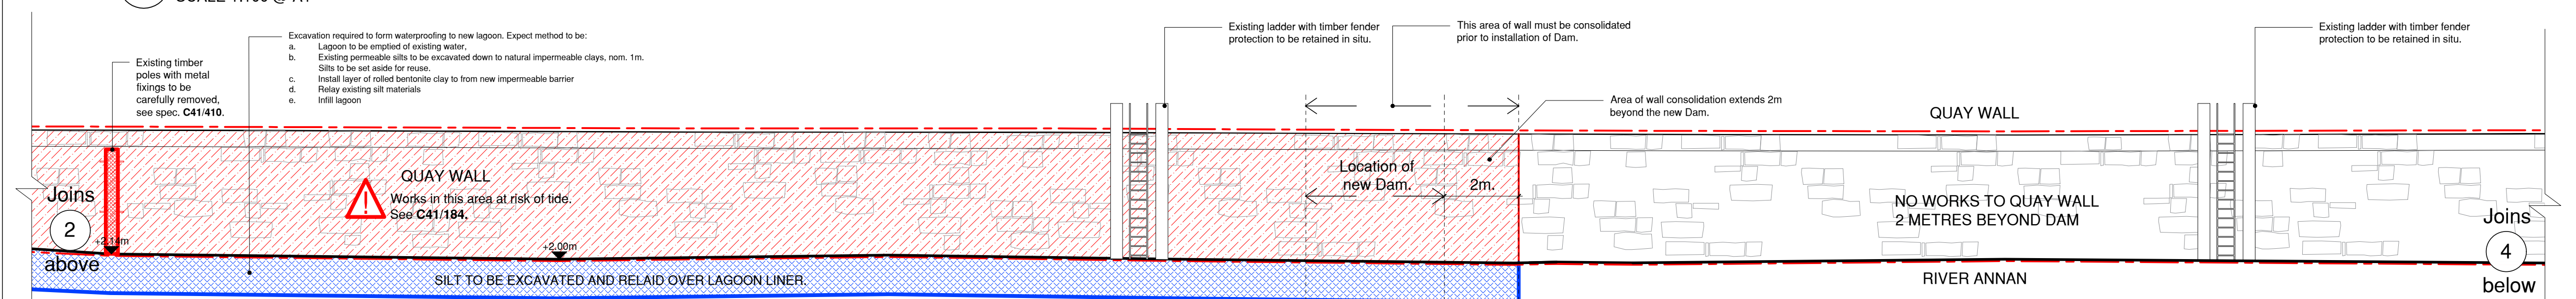

3 QUAY WALL - WEST ELEVATION - PART 3
SCALE 1:100 @ A1

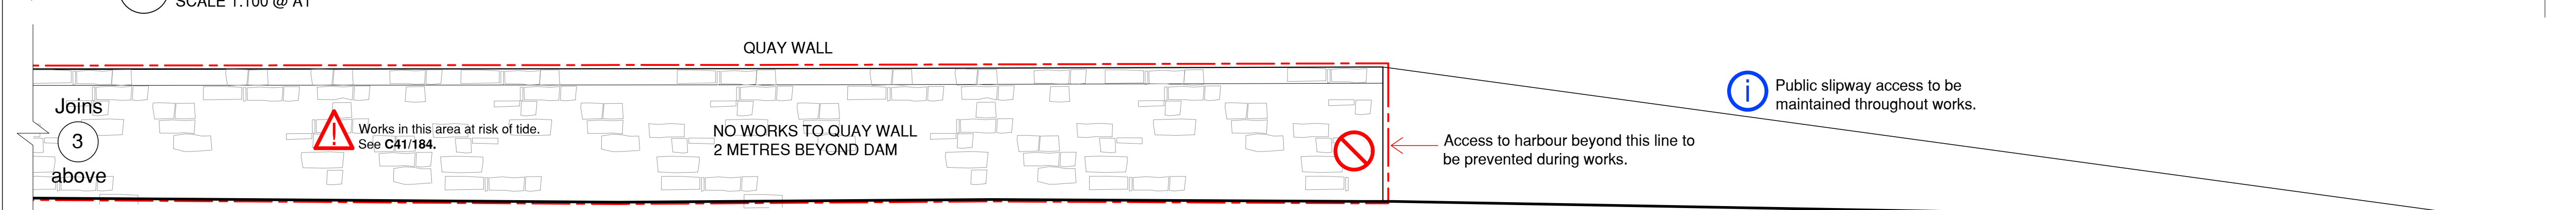

4 QUAY WALL - WEST ELEVATION - PART 4
SCALE 1:100 @ A1

- Notes:
- This drawing is to be read together with all other drawings and specifications. Any discrepancies to be reported immediately to the Architect.
 - Only CONSTRUCTION or CONTRACT status drawings to be used for construction purposes.
 - This drawing and its design are copyright property of Arc Architects Ltd and is not to be reproduced without the permission of Arc Architects Ltd.
 - Do not scale off this drawing for CONSTRUCTION purposes. Site sizes to be taken as required and confirmed prior to manufacture or installation.

- KEY
- Spot elevations at AOD
 - SITE BOUNDARY
 - REMOVED
For careful and cautious removal, see spec C20 and C41
 - SILT REMOVED FOR REUSE
Silt lagoon bed to be lifted and relaid over new membrane. See Civil Engineer's drawing 21.2092-NAR-03-00-DR-S-11001 and Architect's drawing 22007 423. Finished levels may vary from existing.
 - PREP FOR REPOINT
All quay wall joints to be cleared of debris, silt and vegetation prior to flushing of joints for repointing as spec. C41/811 and C41/820.
- CDM KEY:
- RISK
Warning of design risk and site hazard
 - PREVENT
Avoid or Prevent a particular Action
 - INFORMATION
Relevant CDM Information

G - 2025.09.26 - Issued for TENDER
F - 2025.07.24 - BILLING, KE
E - 2025.07.17 - FOR PQO, KE
D - 2025.02.24 - Issued for coordination
C - 2024.05.08 - LBC SUBMISSION
rev: B - 2024.04.19 - LBC DRAFT
A - 2024.02.28 - DRAFT

project:
**ANNAN HARBOUR
REGENERATION PROJECT**

client:
**ANNAN HARBOUR ACTION
GROUP**

drawing:
**HARBOUR WALL ELEVATION
AS EXISTING & DOWNTAKINGS**

Arc Architects Ltd
31a Bonnygate
Cupar
Fife
KY15 4BU
T : 01334 659 800
E : office@arc-architects.com
W : www.arc-architects.com
Company No: 493204
Registered in Scotland

scale: 1:100 & 1:400 @ A1

drawn: KE

date: 2024.02.28

status:
TENDER

drawing no:
22007.112

revision no:

G