



0 QUAY WALL - WEST ELEVATION AS PROPOSED
SCALE 1:400 @ A1


NOTE: All fixings are to be as per Structural Engineer design.

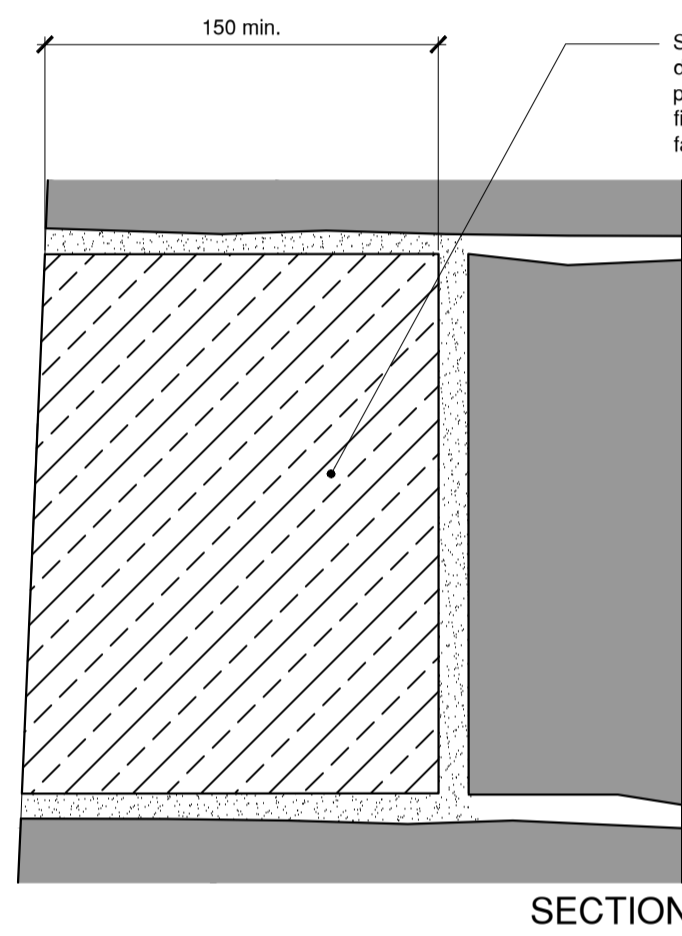


1 TYPICAL STONE INDENT
SCALE 1:5 @ A1

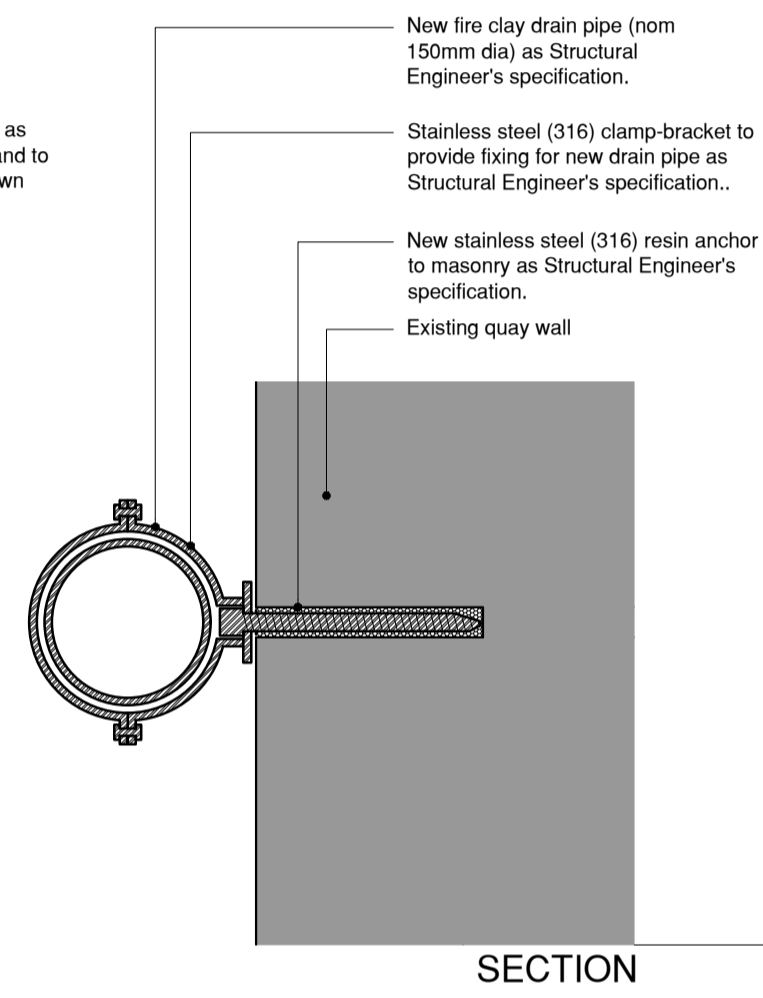


2 FIXING TYPE 2 - DRAIN PIPE
SCALE 1:5 @ A1

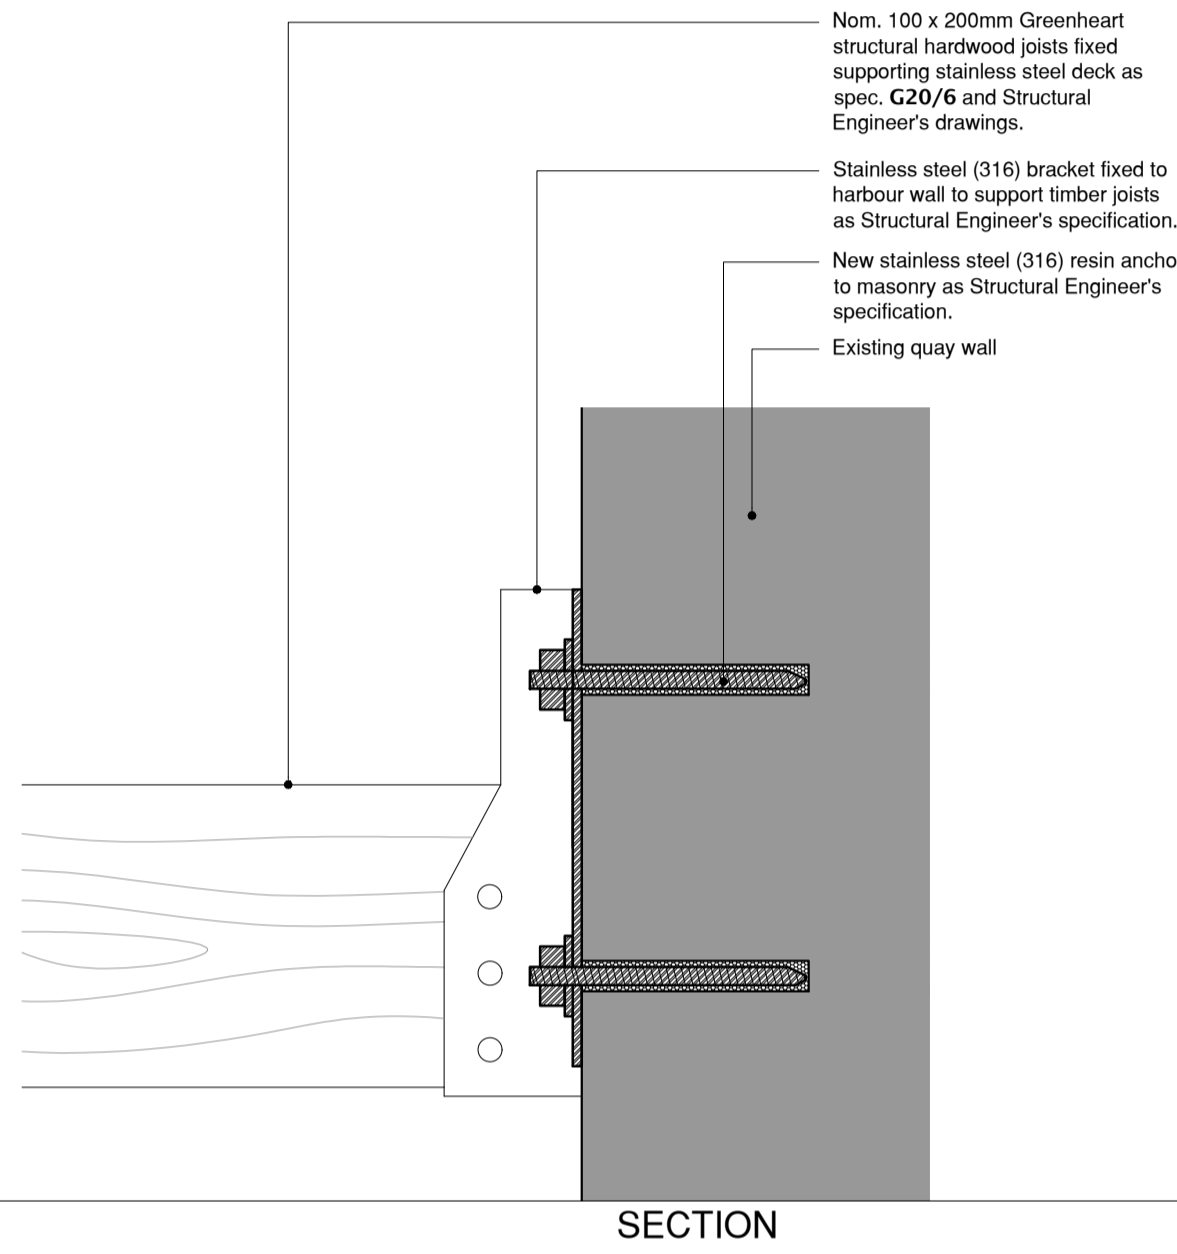


3 FIXING TYPE 3 - SWIMMING DECK
SCALE 1:5 @ A1

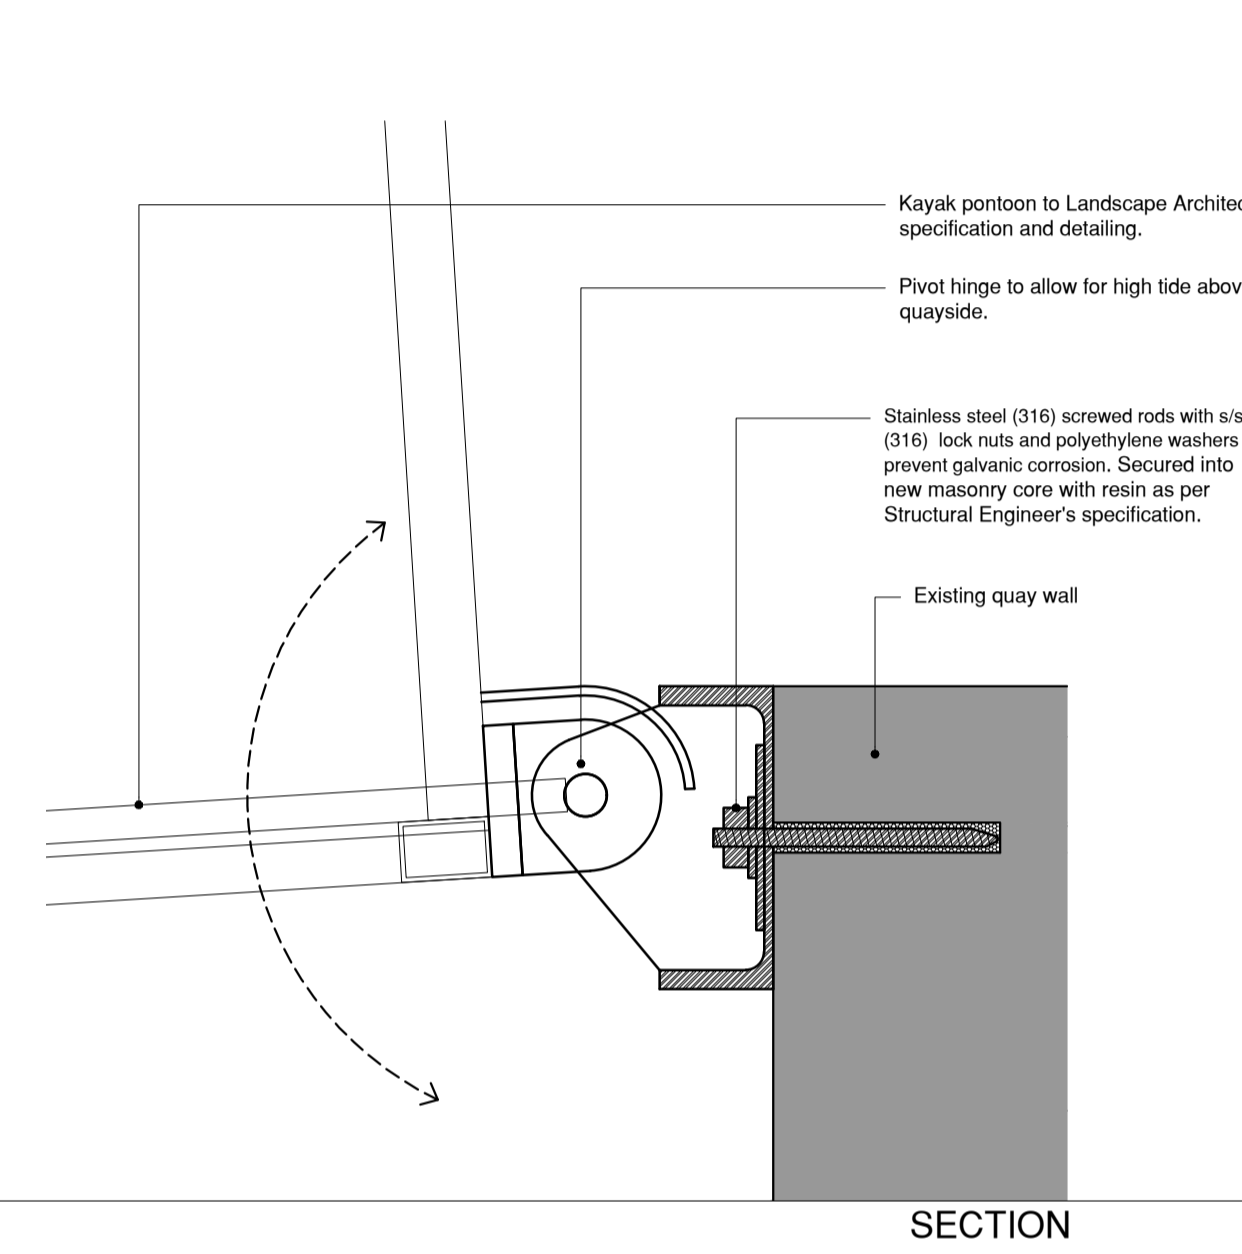


4 FIXING TYPE 4 - KAYAK PONTOON
SCALE 1:5 @ A1

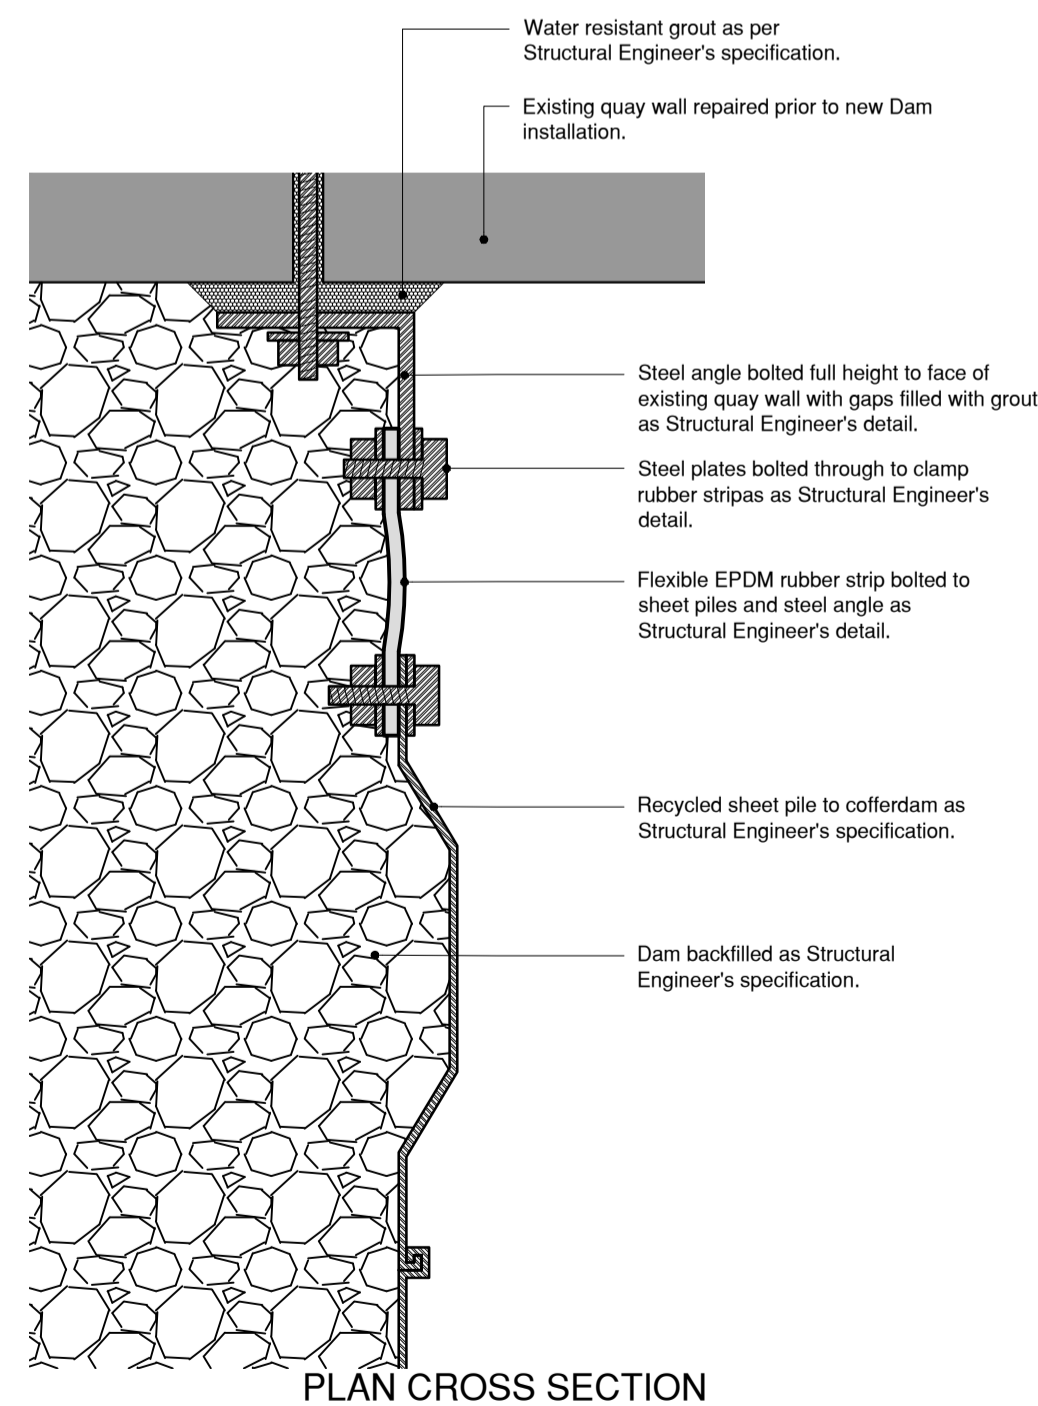


5 FIXING TYPE 5 - COFFERDAM
SCALE 1:5 @ A1

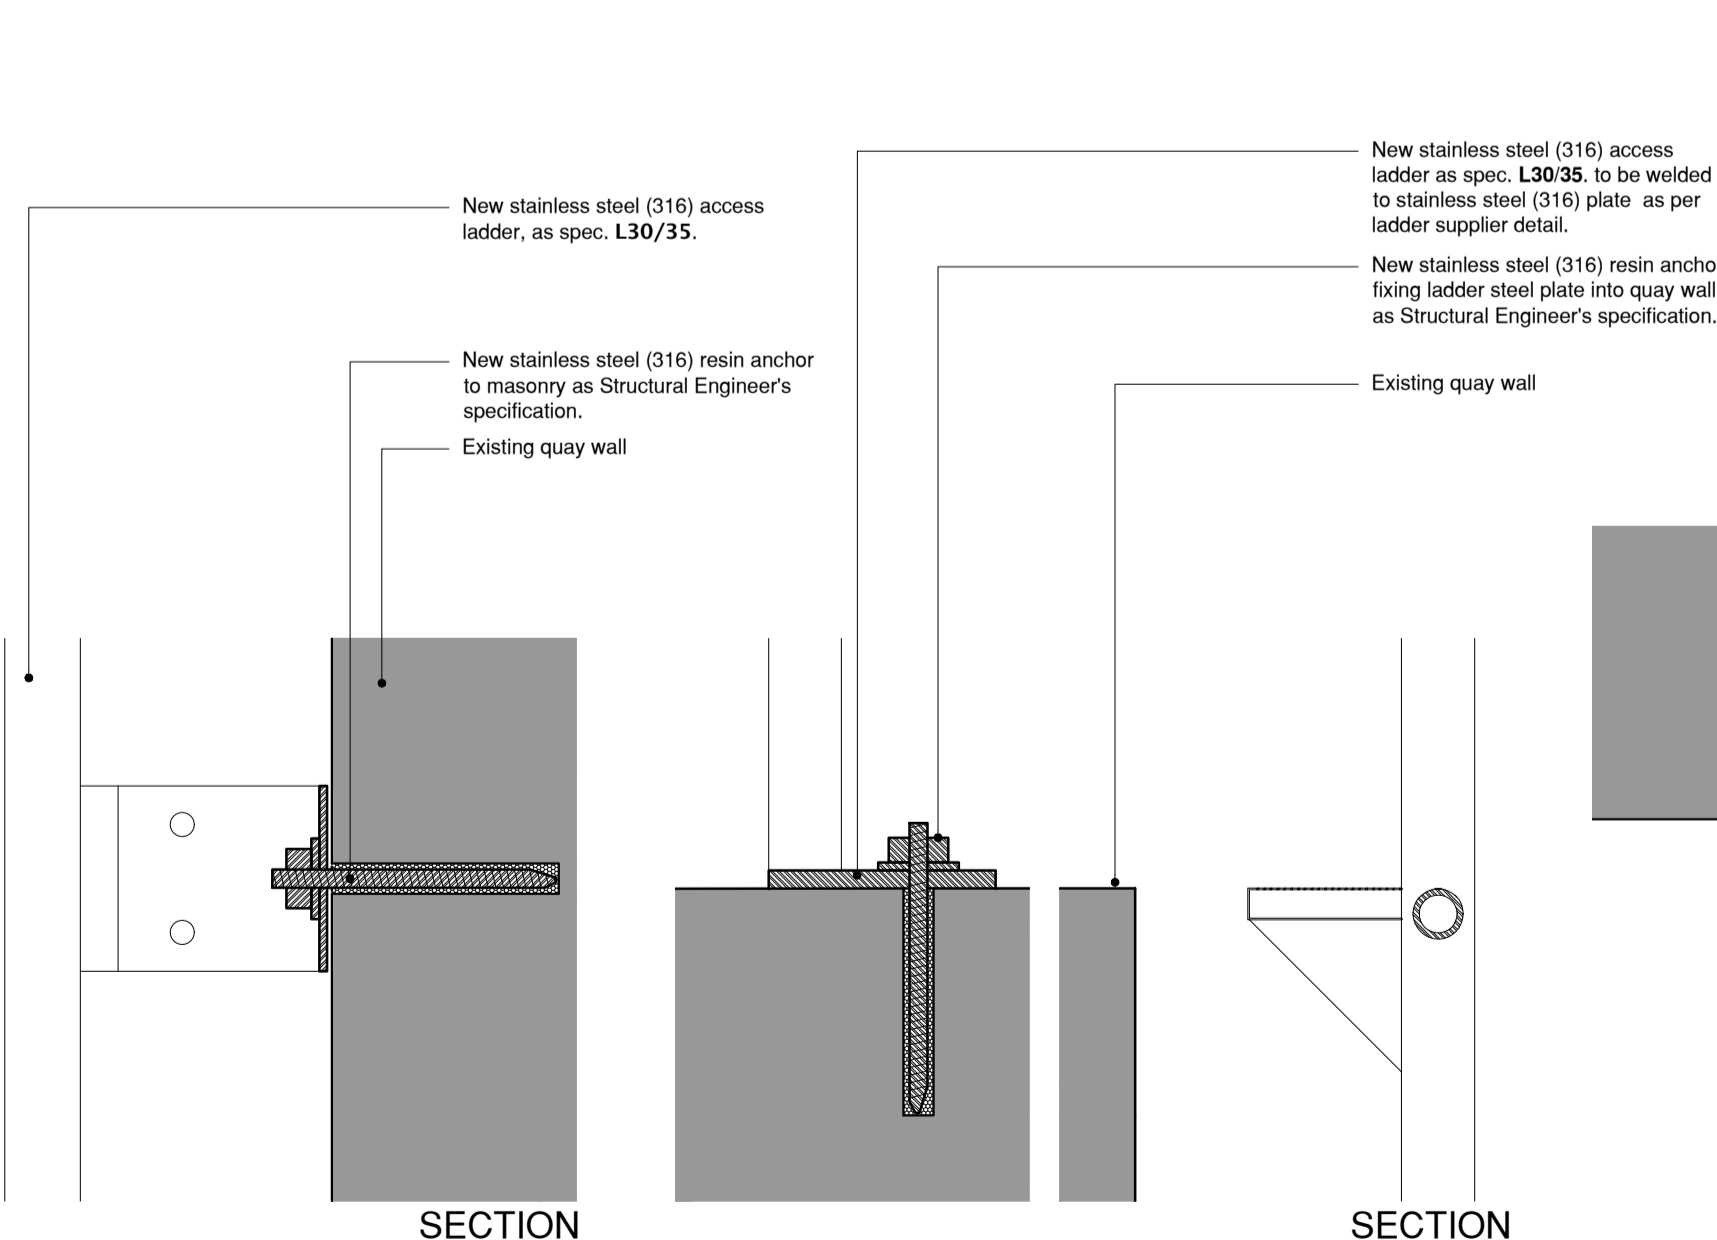

6 FIXING TYPE 6 - NEW S/S LADDER
SCALE 1:5 @ A1

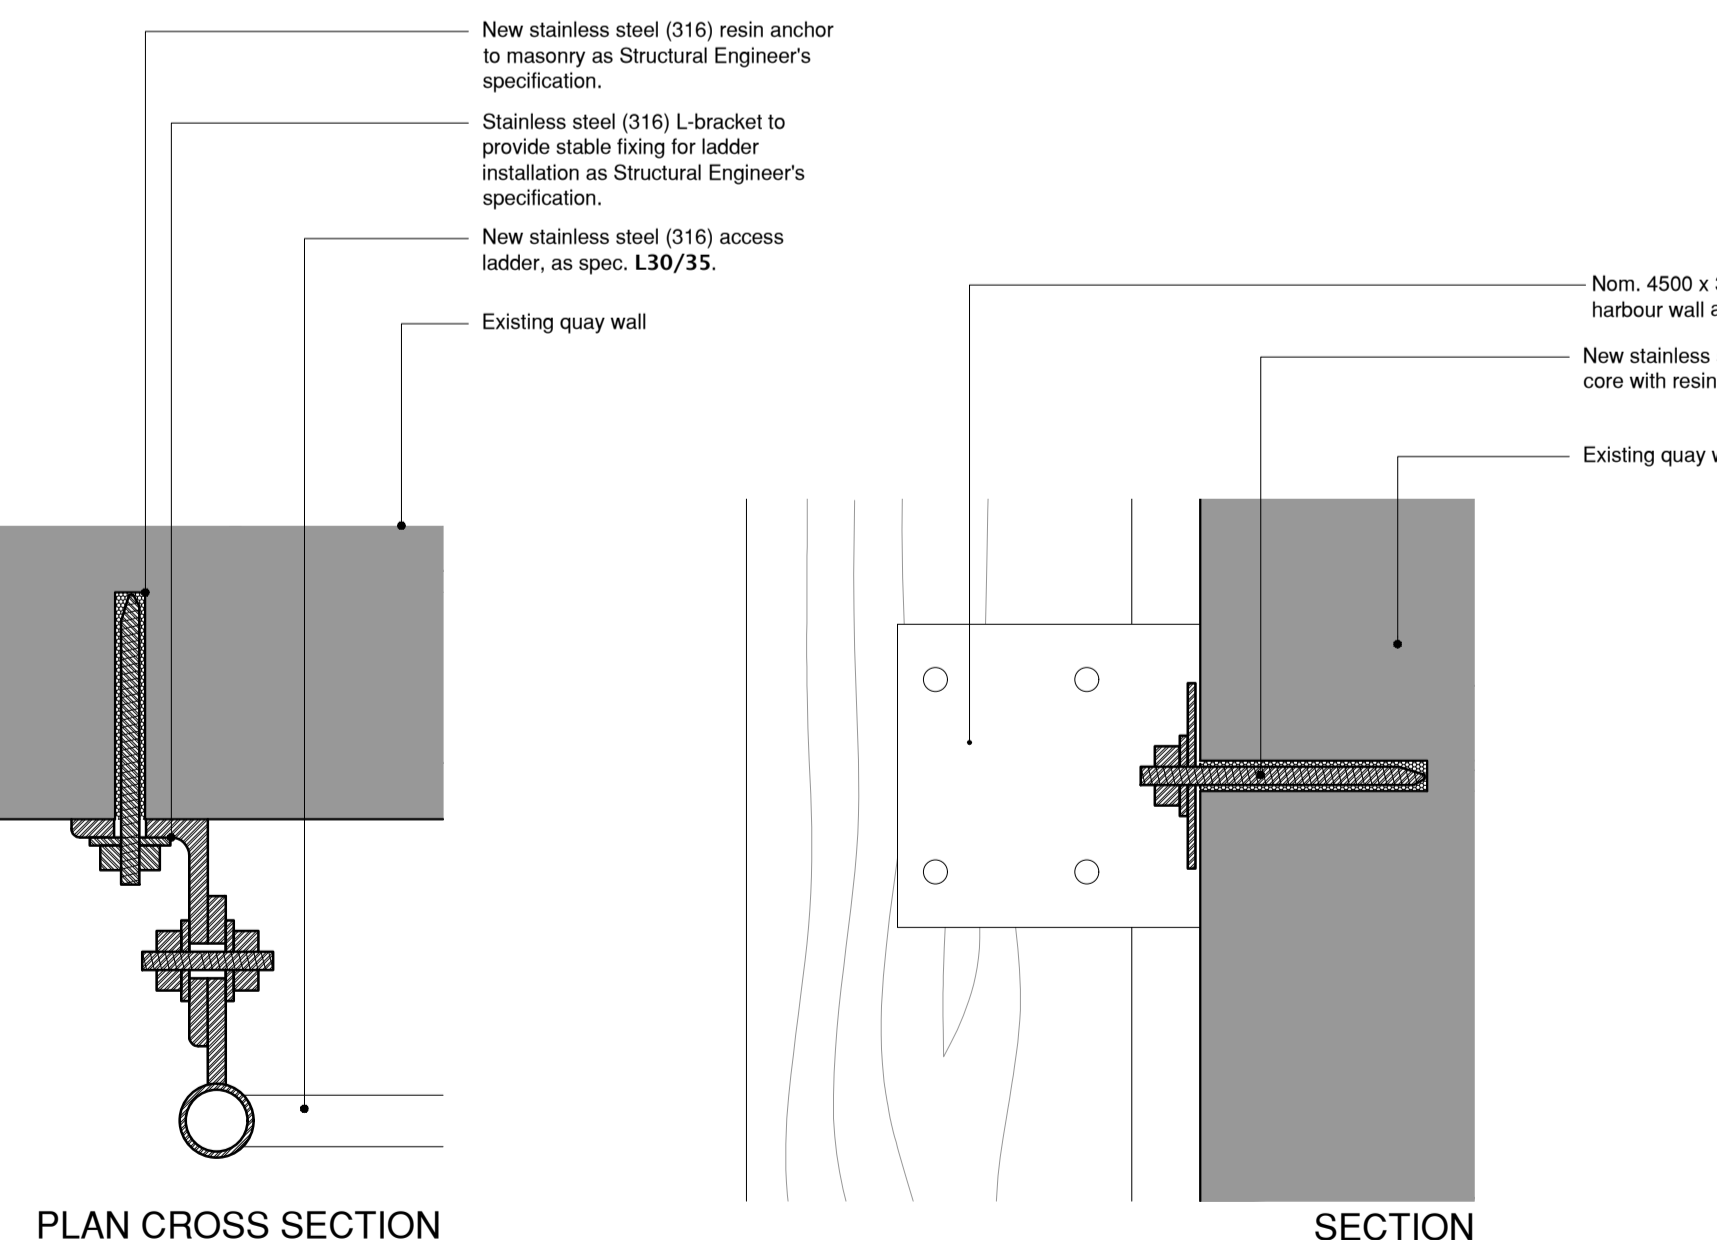

7 FIXING TYPE 7 - NEW LADDER FENDER
SCALE 1:5 @ A1

 

- Notes:
- This drawing to be read together with all other drawings and specifications. Any discrepancies to be reported immediately to the Architect.
 - Only CONSTRUCTION or CONTRACT status drawings to be used for construction purposes.
 - This drawing and its design are copyright property of Arc Architects Ltd and is not to be reproduced without the permission of Arc Architects Ltd.
 - Do not scale off this drawing for CONSTRUCTION purposes. Site sizes to be taken as required and confirmed prior to manufacture or installation.

5. KEY
- SITE BOUNDARY
 - Harbour wall to be repointed as spec. C41/811 and C41/820, mortar as per spec. Z21/400.
 - Existing masonry
 - Steel fixings
 - Dam backfill
 - Resin

6. All stainless steel to be 316 grade.

E - 2025.09.26 - Issued for TENDER
D - 2025.08.14 - FOR BILLING. KE
C - 2024.05.06 - LBC SUBMISSION
B - 2024.04.19 - LBC DRAFT
A - 2024.04.10 - DRAFT

rev:

project:
**ANNAN HARBOUR
REGENERATION PROJECT**

client:
**ANNAN HARBOUR ACTION
GROUP**

drawing:
**QUAY WALL DETAILS
AS PROPOSED**

Arc Architects Ltd
31a Bonnygate
Cupar
Fife
KY15 4BU
T : 01334 659 800
E : office@arc-architects.com
W : www.arc-architects.com
Company No: 493204
Registered in Scotland

architecture research conservation

scale: 1:200 & 1:5 @ A1

drawn: OG

date: 2024.02.05

status:
TENDER

drawing no:
22007.651

revision no:
E