



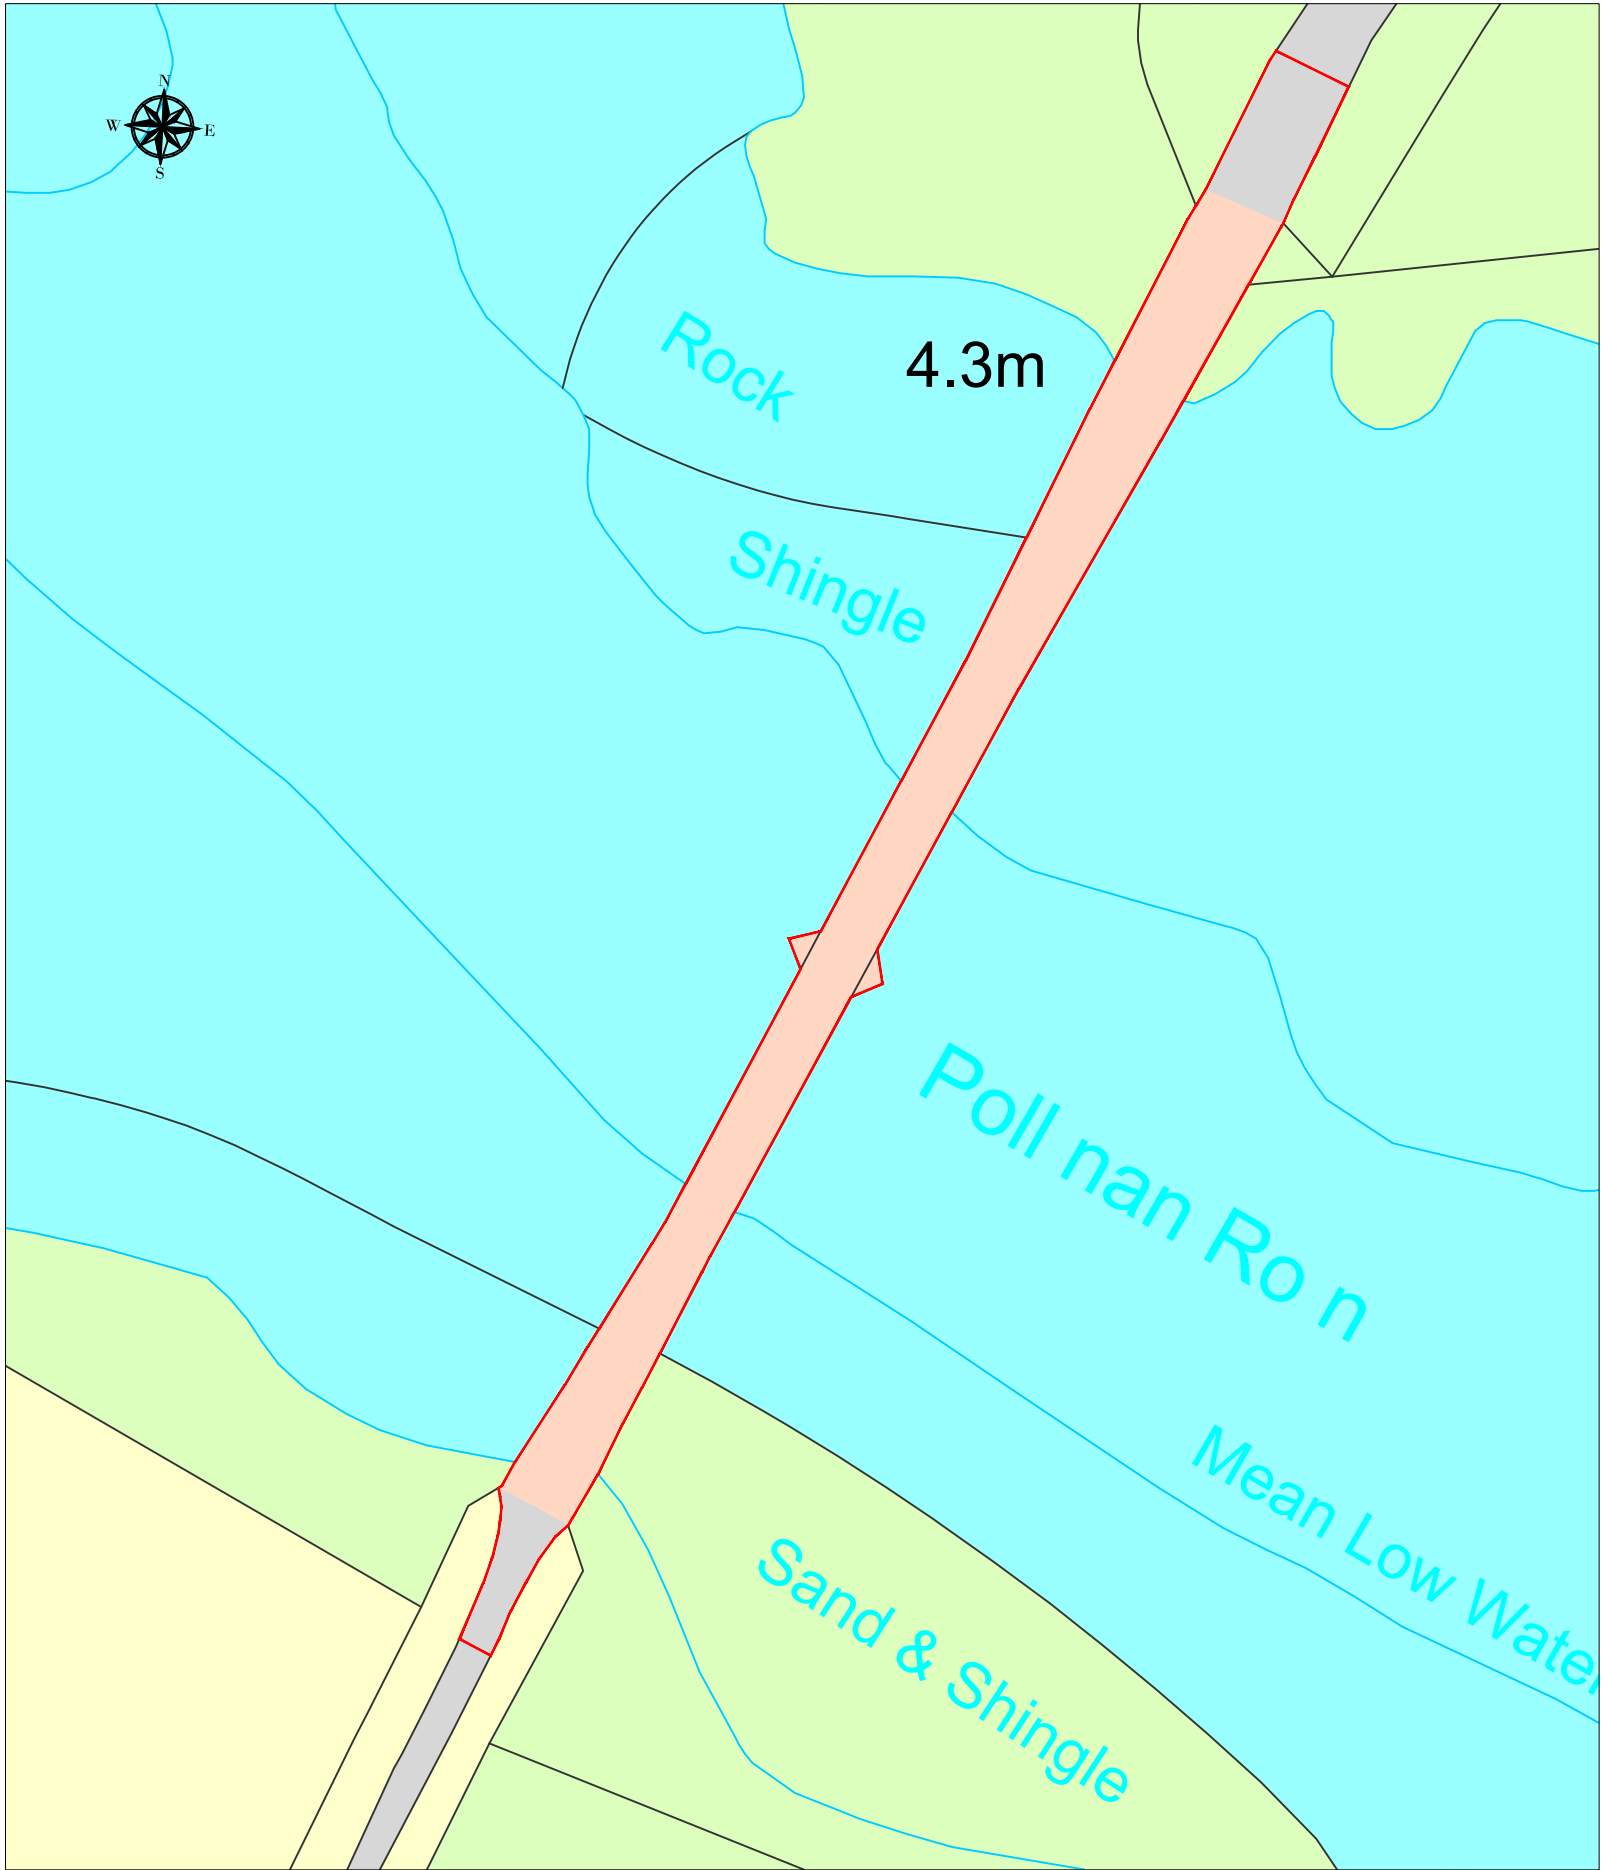

1 SITE PLAN
Scale: 1:500

Ordnance Survey, (c) Crown Copyright 2020. All rights reserved. Licence number 100022432

 


2 LOCATION PLAN
Scale: 1:50000

Background Map = 1:50k OS Map



LEGEND:

Site Extents

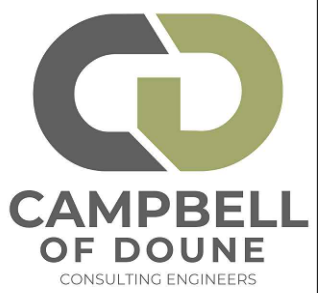Project Ref. 6841-19	Drawing Status MARINE LICENCE			
Project Title Access Bridge Maintenance Programme				
AT Isle of Eriska, Benderloch, Oban, Argyll, PA37 1SD				
CLIENT Eriska Enterprises Limited				
Drawing Title Location Plan				
Drawn by SSc	Design by SSc	Date 09.06.25	Drawing Nr. ML-001	Paper Size A3
Clan House, Muthill Road, Crieff, Perthshire, PH7 4HQ e-mail: info@campbellofdoune.co.uk Tel: 01764 655459				
This drawing is copyright of Campbell of Doune Ltd. ©				