



© Copyright Vega Technical Services (VTS)
 No part of this document may be reproduced or transmitted in any form without the written permission of VTS. This document should not be relied on or used in circumstances other than those for which it was originally prepared and for which VTS was commissioned. VTS accepts no responsibility for this document to any other party other than the person by whom it was commissioned.

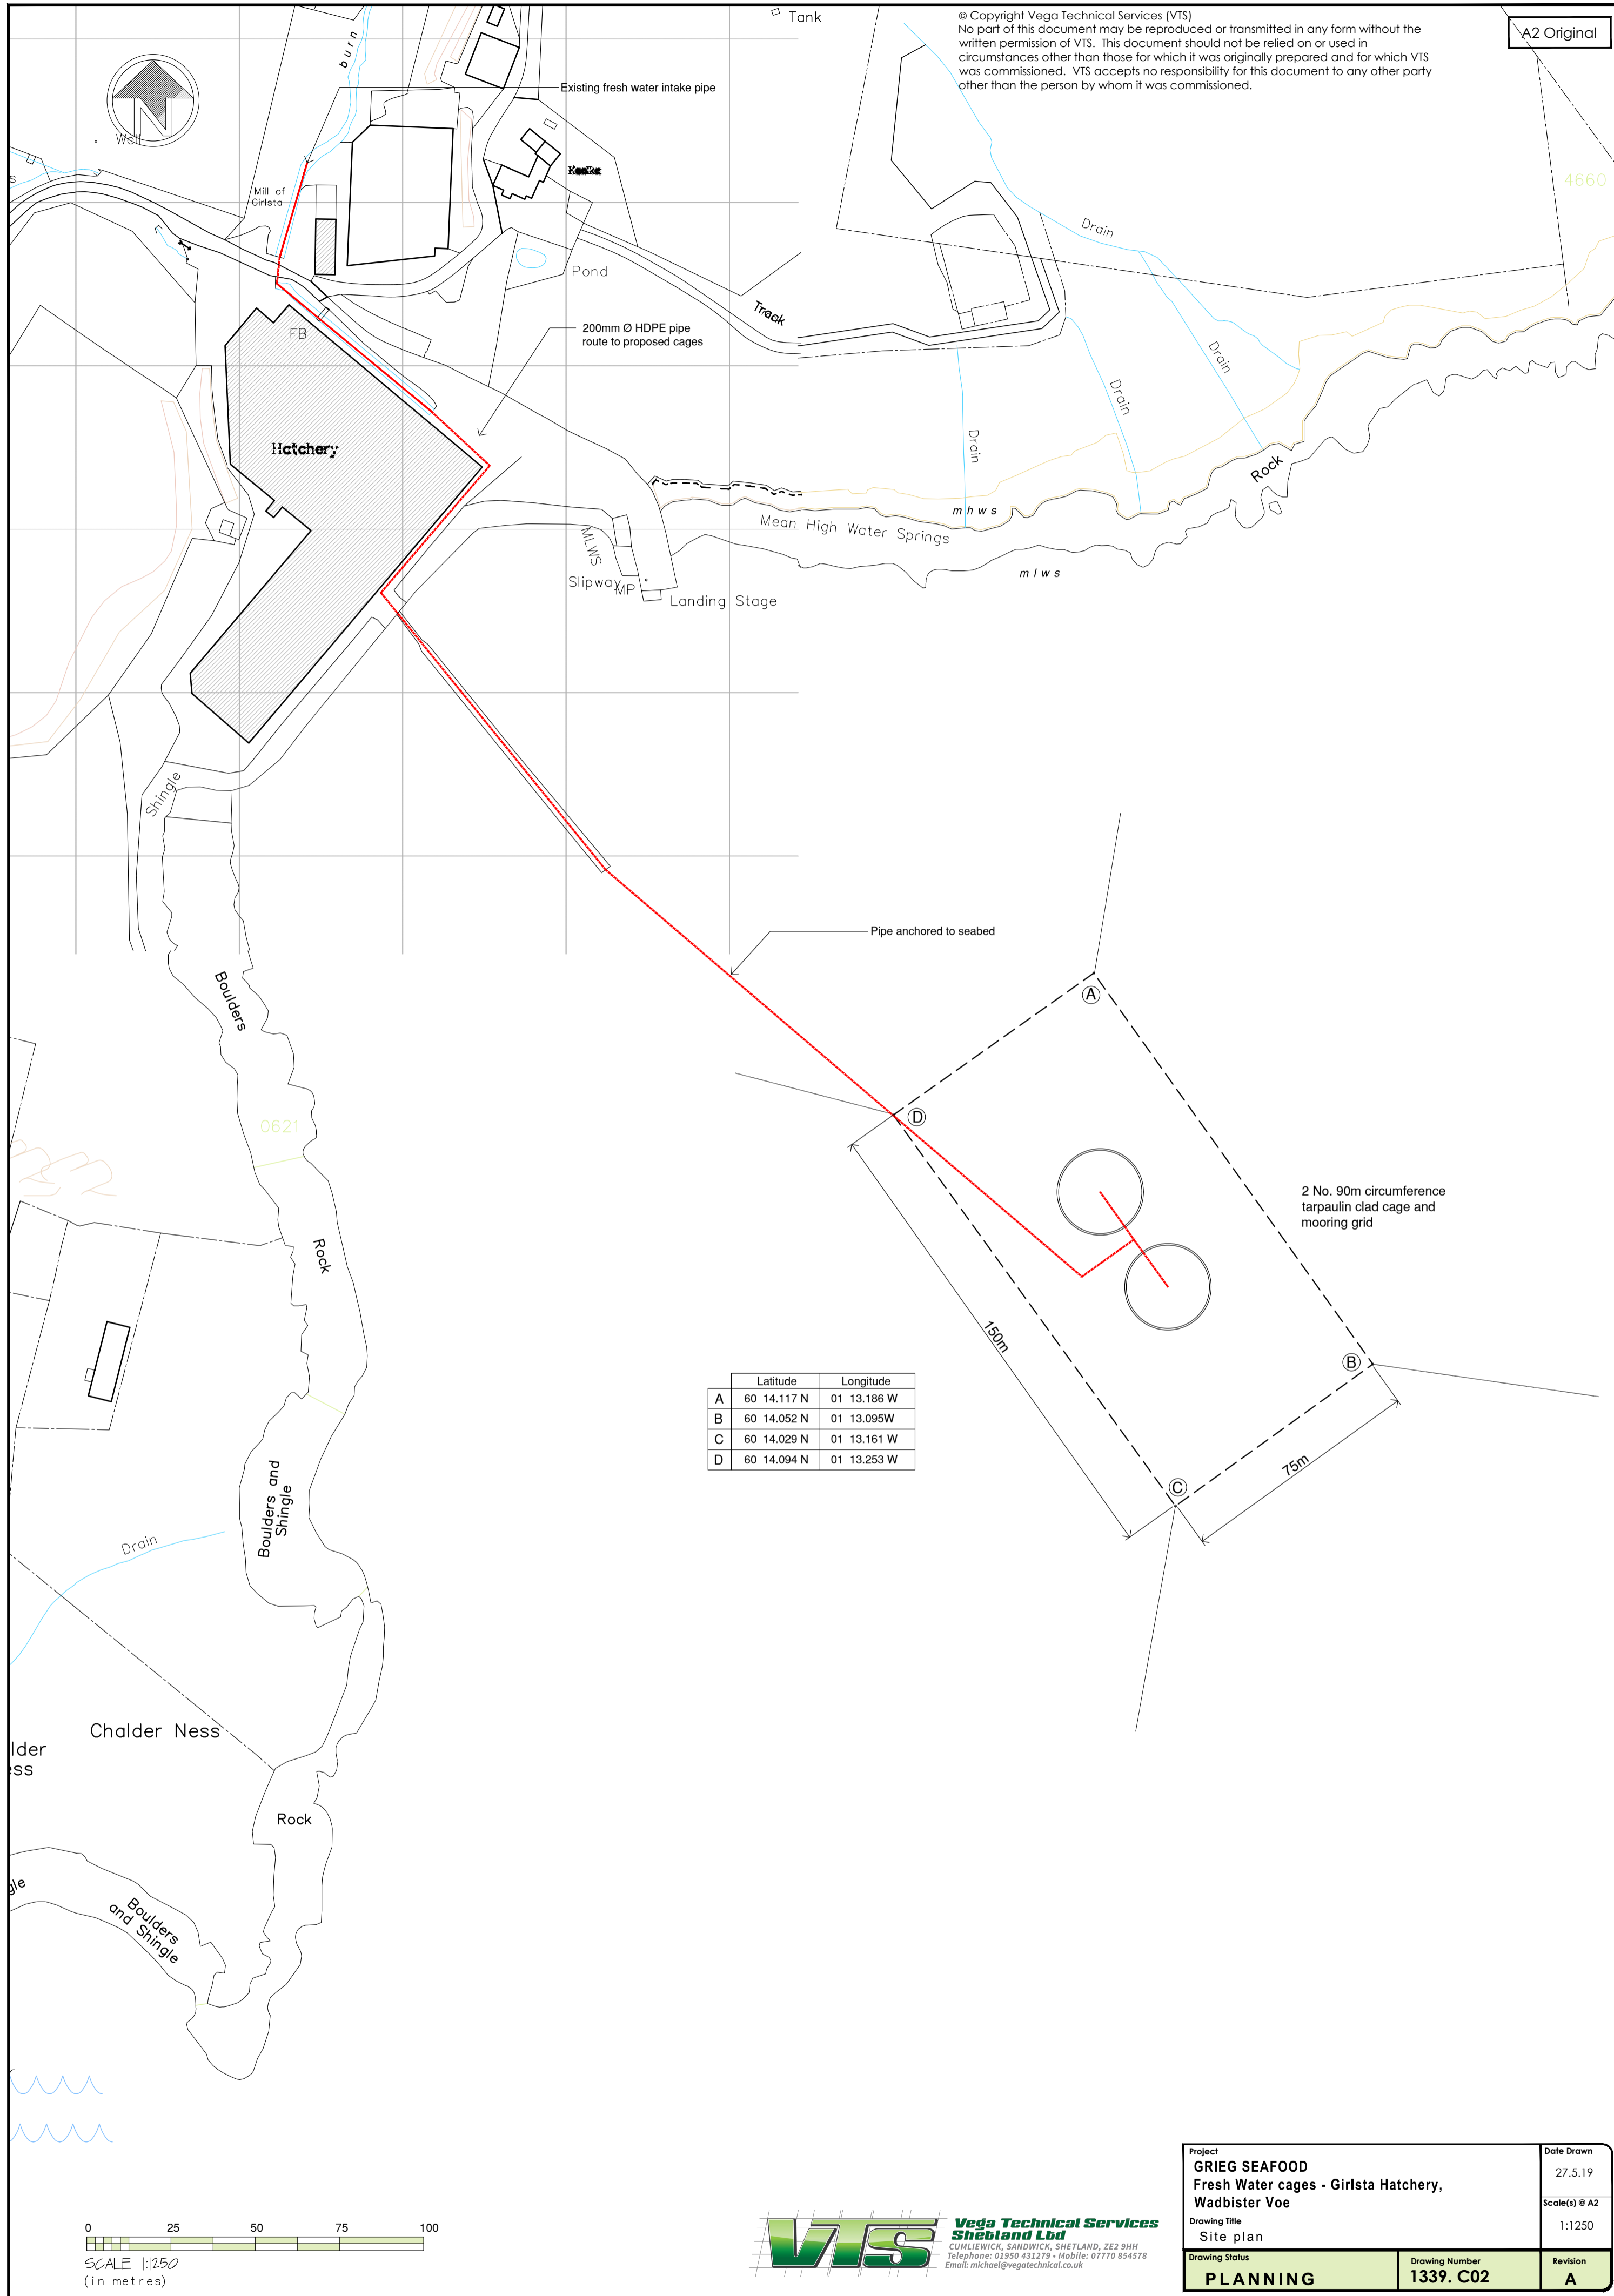

	Latitude	Longitude
A	60 14.117 N	01 13.186 W
B	60 14.052 N	01 13.095 W
C	60 14.029 N	01 13.161 W
D	60 14.094 N	01 13.253 W

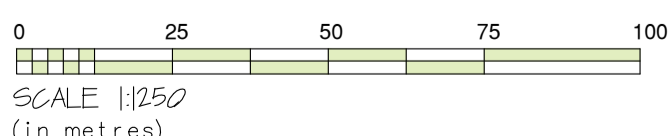

Project	GRIEG SEAFOOD Fresh Water cages - Girlsta Hatchery, Wadbister Voe	Date Drawn	27.5.19
Drawing Title	Site plan	Scale(s) @ A2	1:1250
Drawing Status	PLANNING	Drawing Number	1339. C02
		Revision	A