

SUBJECT:
SITE PLAN - EXISTING

Plan

-

SCALE : 1:250 @ A3

DATE : 18.03.2022

PREPARED BY : AMG

APPROVED BY : AMG

CONTROLLED BY : AMG

PROJECT NO. : 19

DRAWING NO. : 019-A(00)01

○ CONTRACTOR:

● ARCHITECT:

○ ENGINEER:

○ PRINCIPAL DESIGNER:

○ QS:

-

GALMSTRUP ARCHITECTS, UNIT C, 6 SEDGWICK STREET, LONDON E9 6AA

ADAC-STRUCTURES, LONELIAN, BALGOWAN, BANEDOC, PH20 1BS

JAMES F STEPHEN ARCHITECTS, MILTON STUDIO, GLAMIS, FORFAR DD8 1RG

CBA,115 GEORGE STREET, EDINBURGH EH2 4JN

PHONE: -

PHONE: +44 208 533 0843

PHONE: +44 784 150 2990

PHONE: +44 130 747 5000

PHONE: +44 131 226 5791

E: -



E: info@galmstrup.com

E: angus@adac-structures.co.uk

E: jfsawebsite@mail@jfsa.co.uk

E: edinburgh@cba-qs.com

STAFFA ISLAND
STAGE 4, TECHNICAL DESIGN

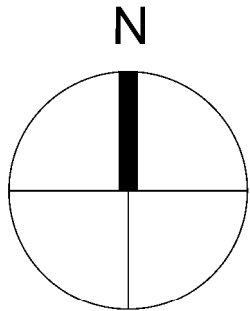 

M					
L					
K					
J					
I					
H					
G					
F					
E					
D					
C					
B					
A	07.03.2022	MARINE SCOTLAND - MARINE LICENSE	AMG	AMG	AMG
REV.	DATE	SUBJECT	PREPARED BY	CONTROLLED BY	APPROVED BY



SUBJECT:

SITE PLAN - PROPOSED

Plan

-

SCALE :

1:250 @ A3

DATE :

18.03.2022

PREPARED BY :

AMG

APPROVED BY :

AMG

CONTROLLED BY :

AMG

PROJECT NO. :

19

DRAWING NO. :

019-A(00)02

○ CONTRACTOR:

-

PHONE: -

E: -

● ARCHITECT:

GALMSTRUP ARCHITECTS, UNIT C, 6 SEDGWICK STREET, LONDON E9 6AA

PHONE: +44 208 533 0843

E: info@galmstrup.com

○ ENGINEER:

ADAC-STRUCTURES, LONELIAN, BALGOWAN, BANEDOC, PH20 1BS

PHONE: +44 784 150 2990

E: angus@adac-structures.co.uk

○ PRINCIPAL DESIGNER:

JAMES F STEPHEN ARCHITECTS, MILTON STUDIO, GLAMIS, FORFAR DD8 1RG

PHONE: +44 130 747 5000

E: jfsawebsitemail@jfsa.co.uk

○ QS:



CBA, 115 GEORGE STREET, EDINBURGH EH2 4JN

PHONE: +44 131 226 5791


E: edinburgh@cba-qs.com


STAFFA ISLAND

STAGE 4, TECHNICAL DESIGN

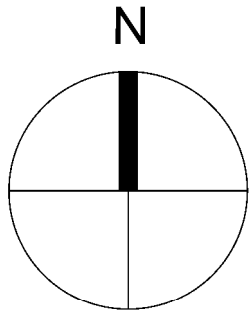 

M					
L					
K					
J					
I					
H					
G					
F					
E					
D					
C					
B					
A	07.03.2022	MARINE SCOTLAND - MARINE LICENSE	AMG	AMG	AMG
REV.	DATE	SUBJECT	PREPARED BY	CONTROLLED BY	APPROVED BY


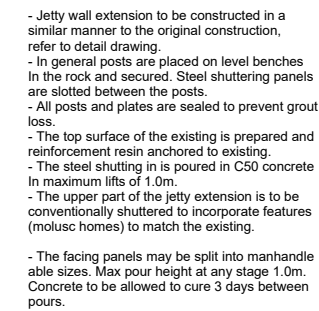


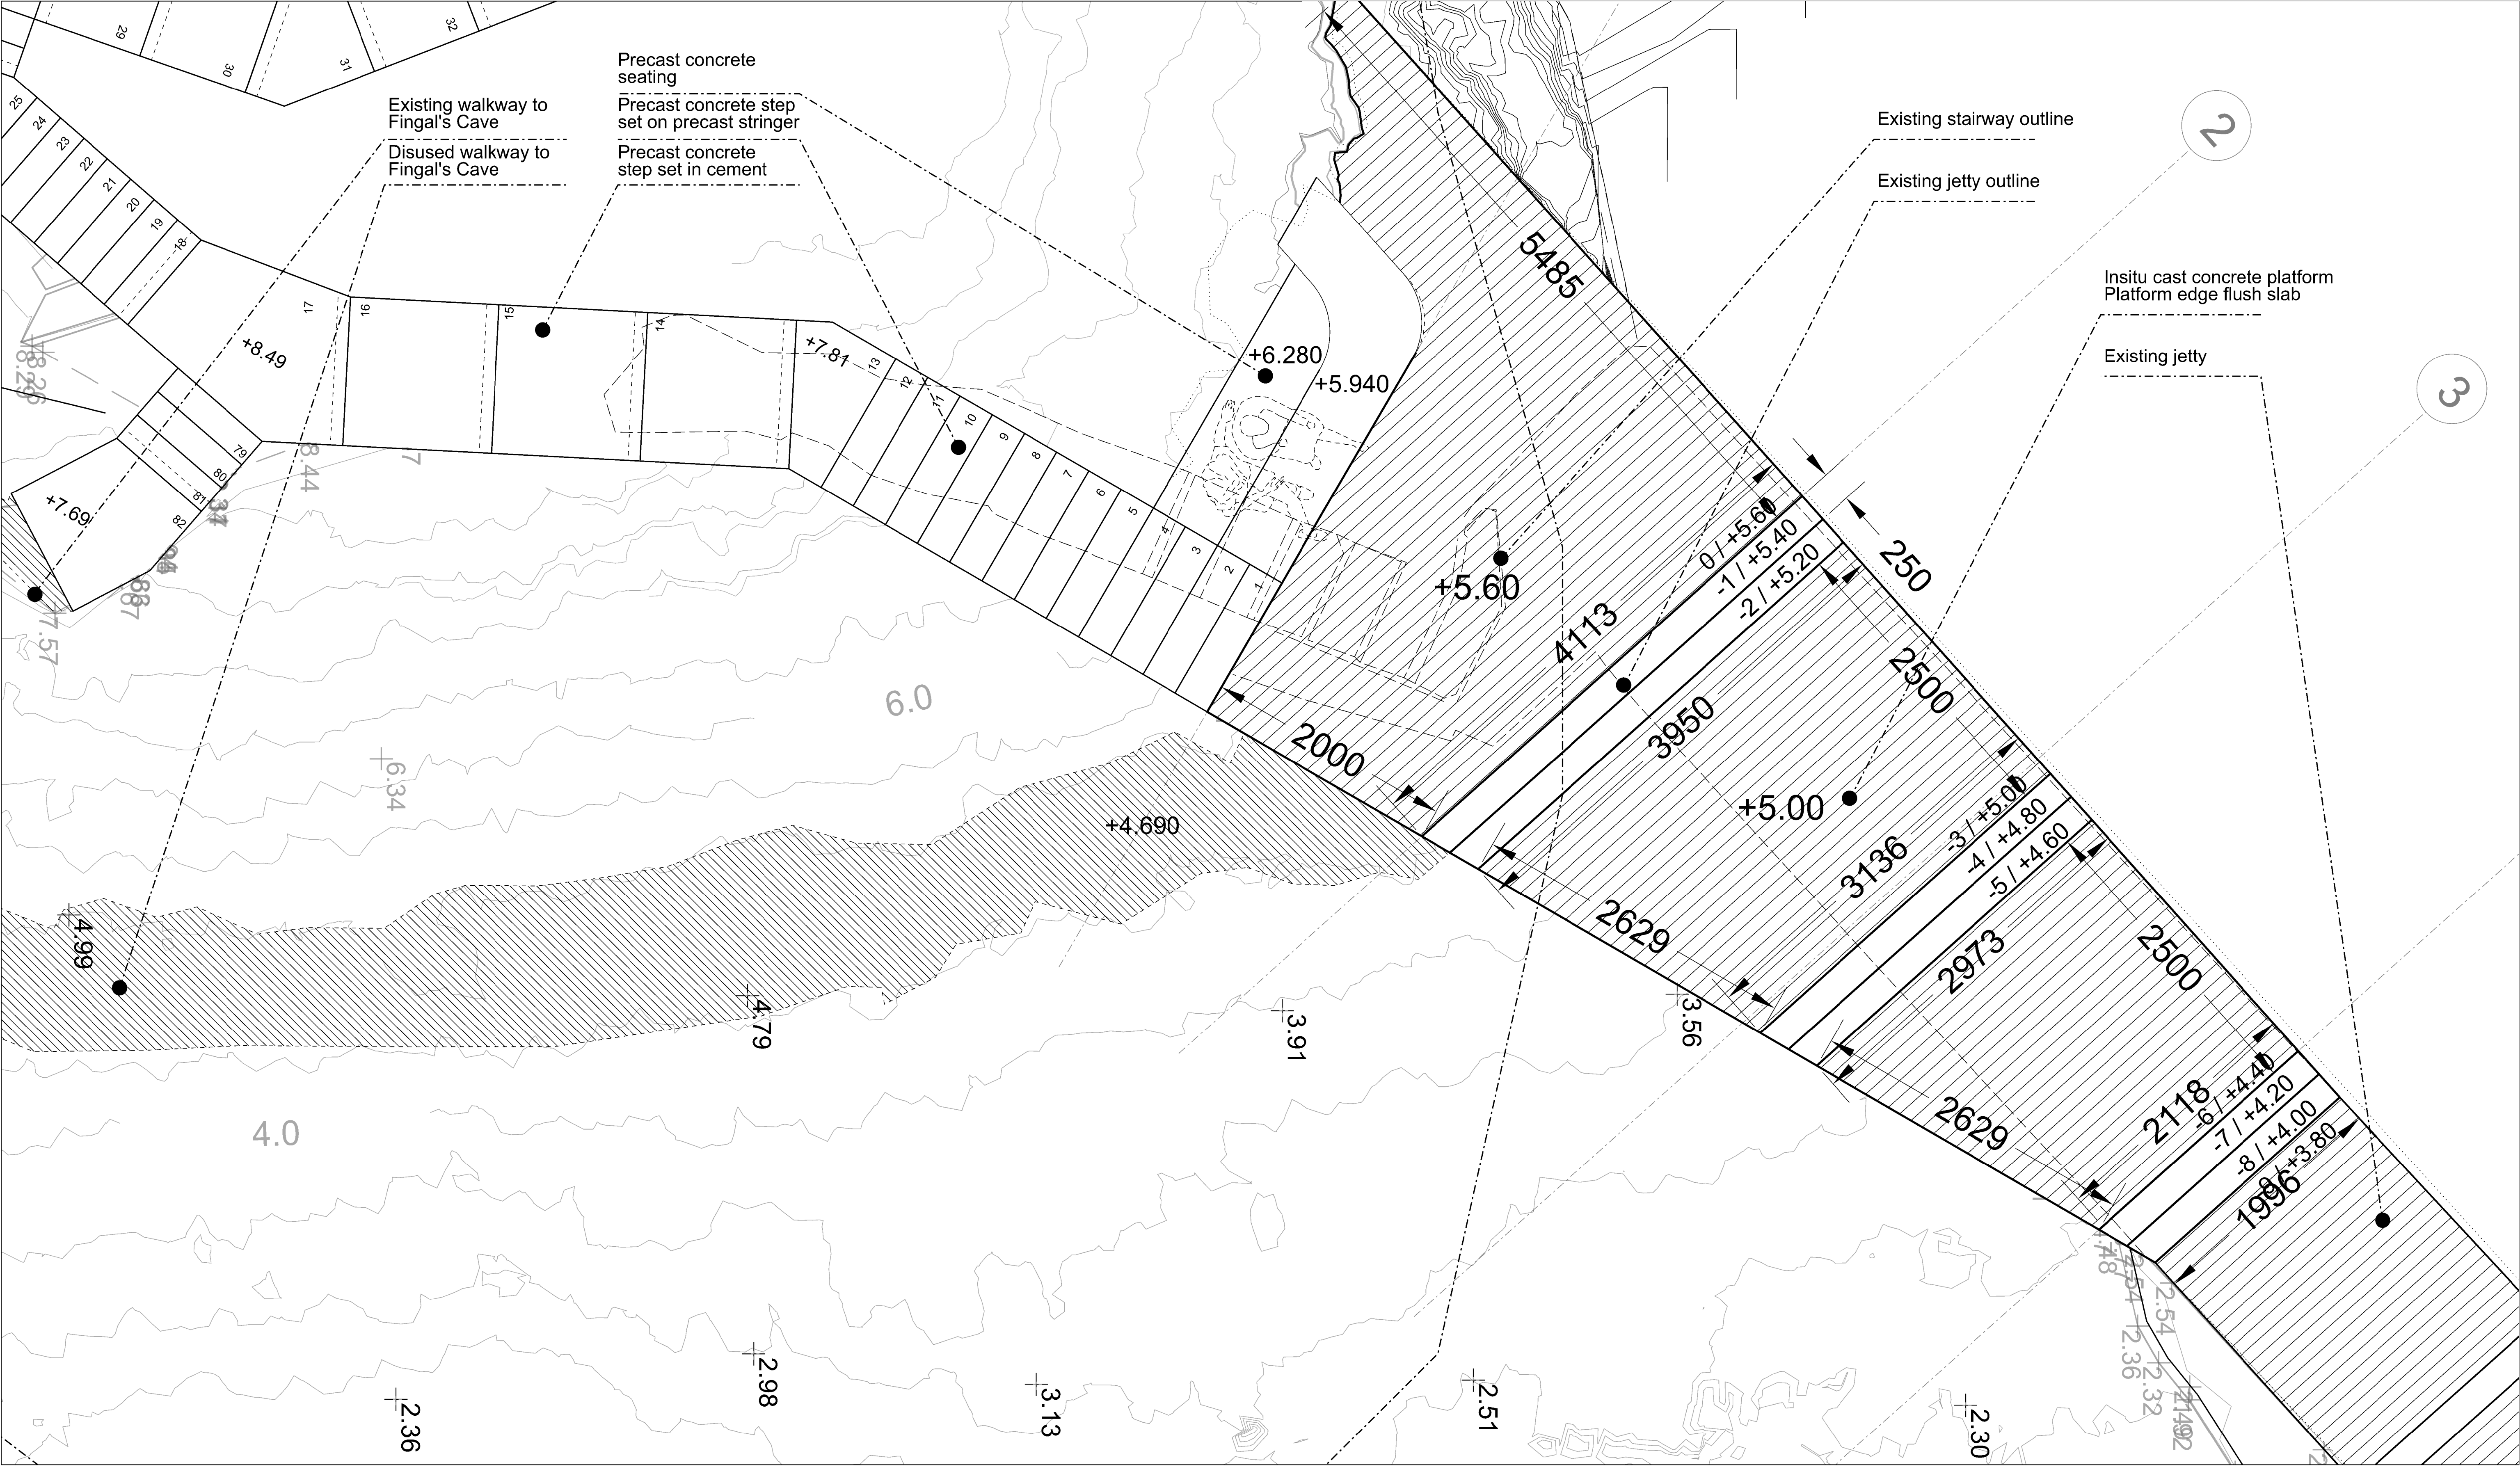


SUBJECT:		SCALE :	1:50 @ A3
PLATFORM PLAN		DATE :	18.03.2022
Plan		PREPARED BY :	AS
-		APPROVED BY :	AMG
		CONTROLLED BY :	AMG
		PROJECT NO. :	19
		DRAWING NO. :	019-A(01)03

○ CONTRACTOR:	-	PHONE: -	E: -
● ARCHITECT:	GALMSTRUP ARCHITECTS, UNIT C, 6 SEDGWICK STREET, LONDON E9 6AA	PHONE: +44 208 533 0843	E: info@galmstrup.com
○ ENGINEER:	ADAC-STRUCTURES, LONELIAN, BALGOWAN, BANEDOC, PH20 1BS	PHONE: +44 784 150 2990	E: angus@adac-structures.co.uk
○ PRINCIPAL DESIGNER:	JAMES F STEPHEN ARCHITECTS, MILTON STUDIO, GLAMIS, FORFAR DD8 1RG	PHONE: +44 130 747 5000	E: jfsawebsitemail@jfsa.co.uk
○ QS:	CBA,115 GEORGE STREET, EDINBURGH EH2 4JN	PHONE: +44 131 226 5791	E: edinburgh@cba-qs.com


STAFFA ISLAND
STAGE 4, TECHNICAL DESIGN

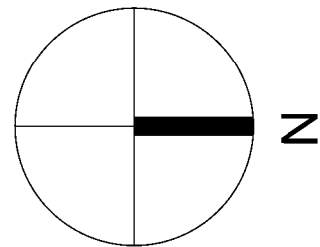 


M					
L					
K					
J					
I					
H					
G					
F					
E					
D					
C					
B					
A	07.03.2022	MARINE SCOTLAND - MARINE LICENCE	AS	AMG	AMG
REV.	DATE	SUBJECT	PREPARED BY	CONTROLLED BY	APPROVED BY

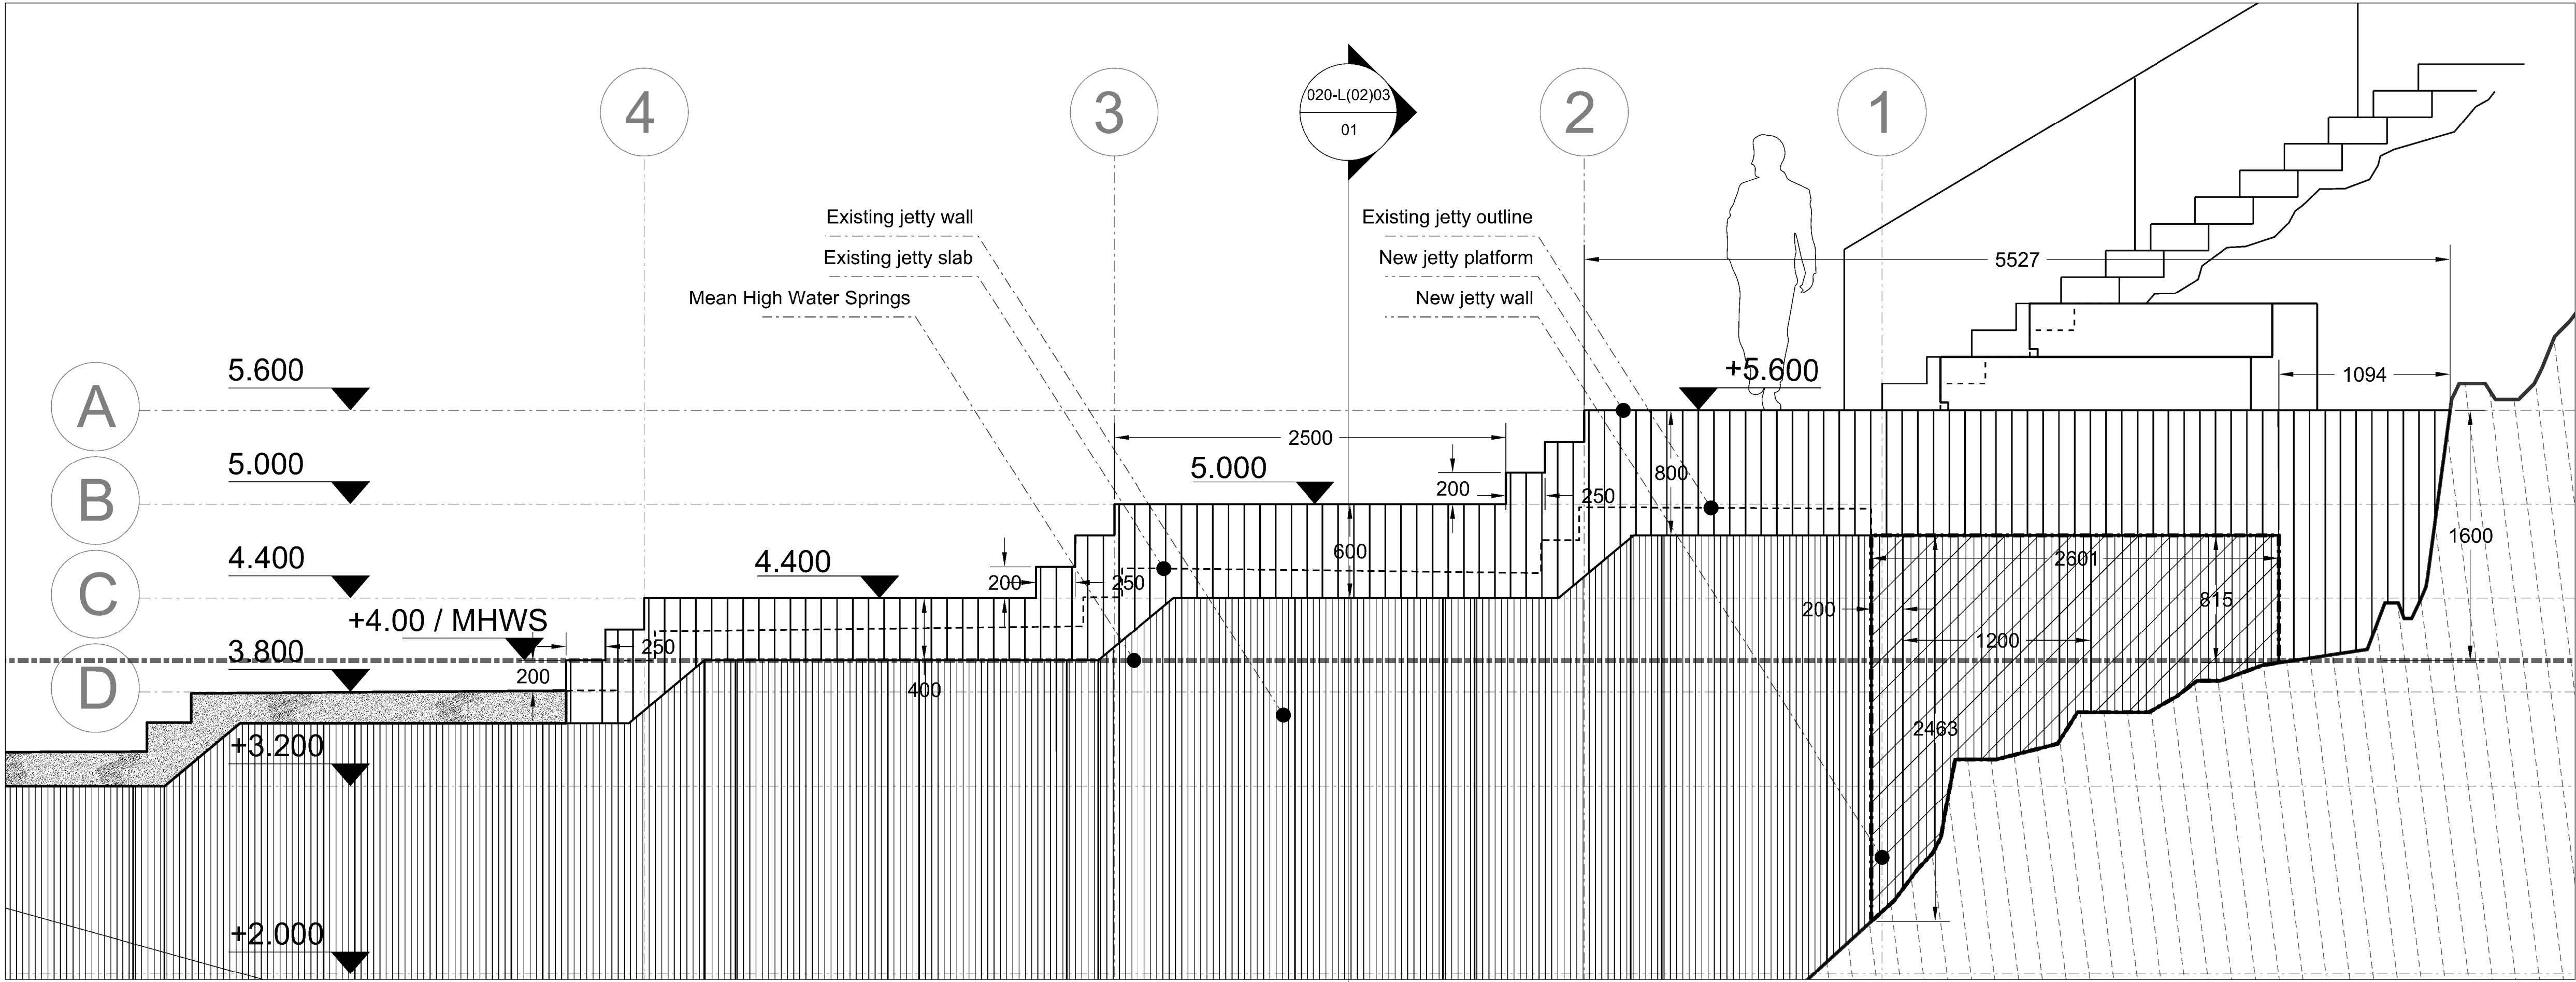

01. NORTH ELEVATION

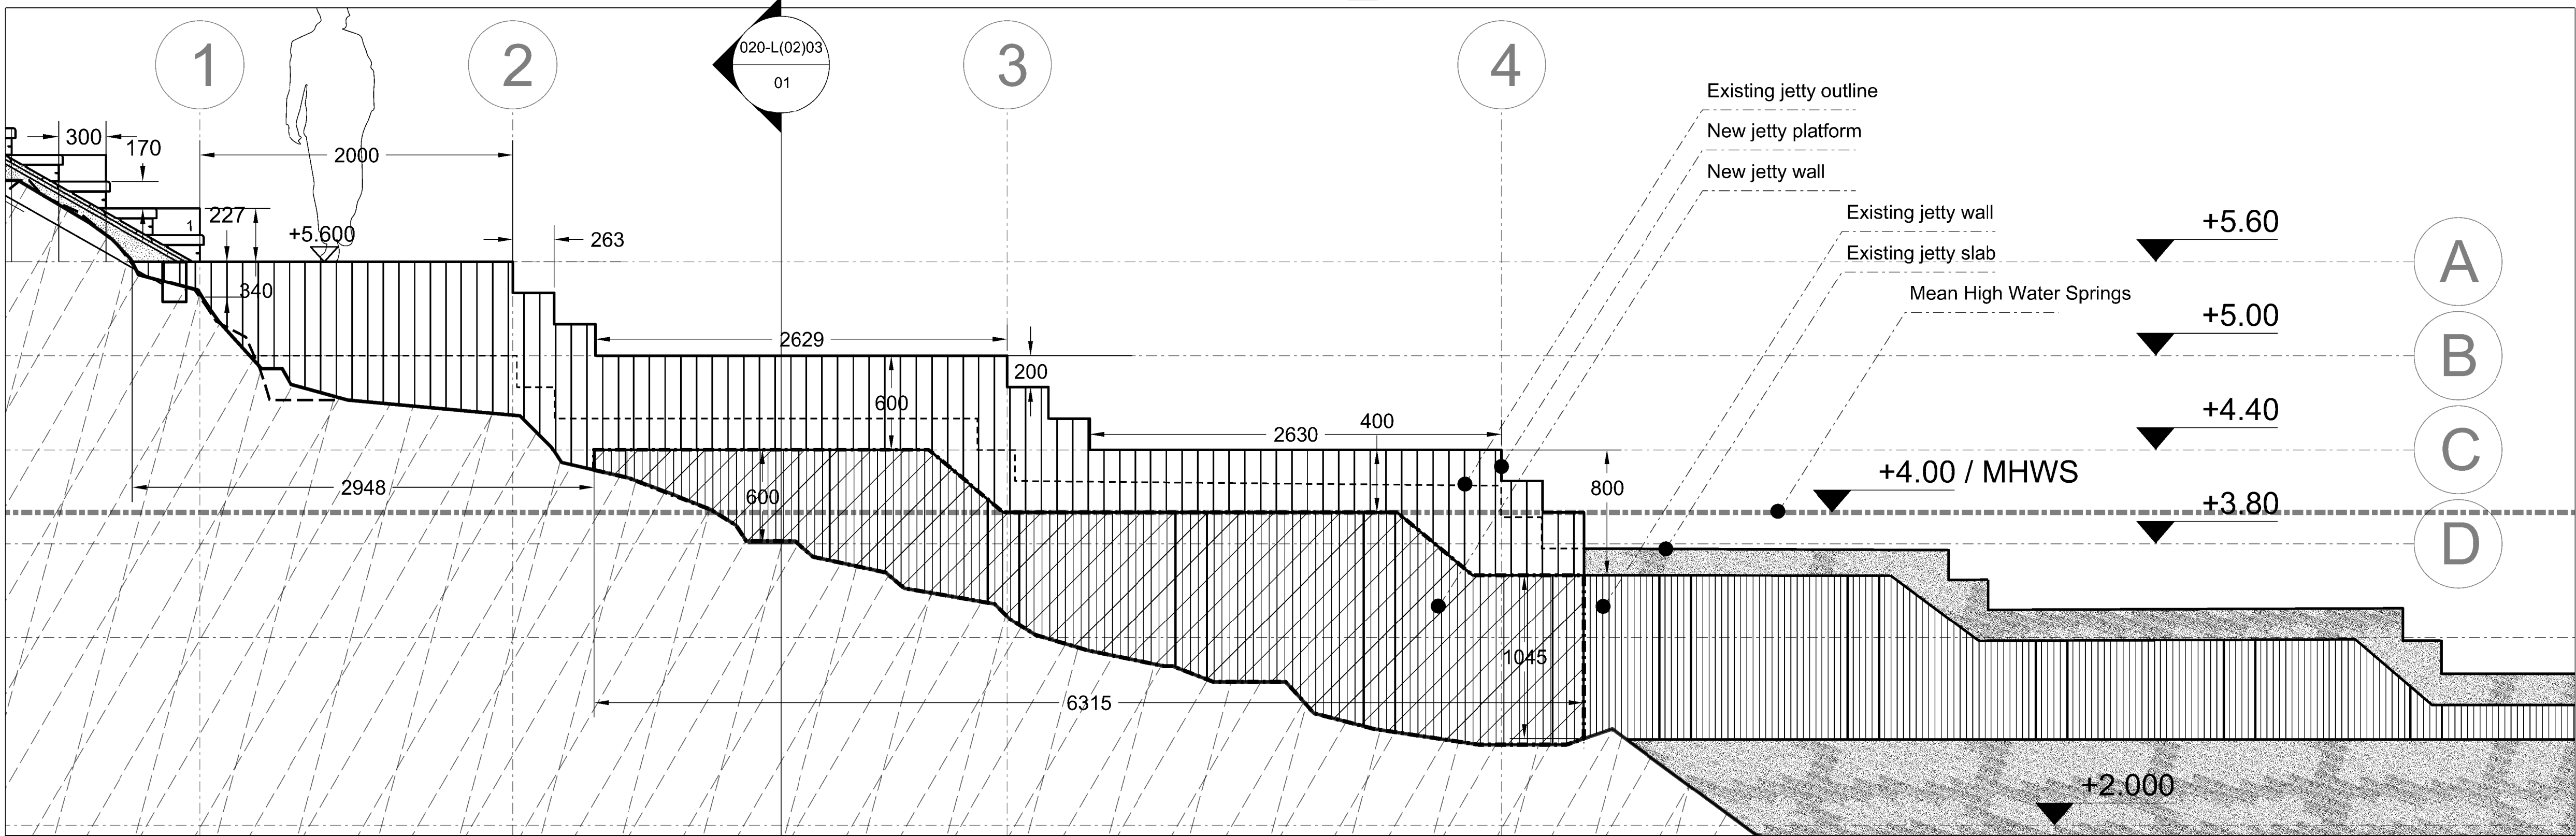

02. SOUTH ELEVATION

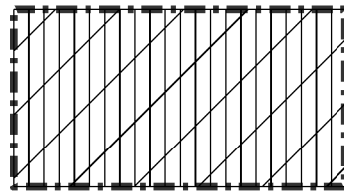

New jetty wall



Mean High Water Springs
(MHWS) +4.00


SUBJECT:
PLATFORM ELEVATION

Elevations

SCALE : 1:50 @ A3
DATE : 18.03.2022
PREPARED BY : AS
APPROVED BY : AMG
CONTROLLED BY : AMG
PROJECT NO. : 19
DRAWING NO. : 019-A(03)06

CONTRACTOR: -
ARCHITECT: GALMSTRUP ARCHITECTS, UNIT C, 6 SEDGWICK STREET, LONDON E9 6AA
ENGINEER: ADAC-STRUCTURES, LONELIAN, BALGOWAN, BANEDPOCH, PH20 1BS
PRINCIPAL DESIGNER: JAMES F STEPHEN ARCHITECTS, MILTON STUDIO, GLAMIS, FORFAR DD8 1RG
QS: CBA, 115 GEORGE STREET, EDINBURGH EH2 4JN
PHONE: +44 208 533 0843
PHONE: +44 784 150 2990
PHONE: +44 130 747 5000
PHONE: +44 131 226 5791
E: info@galmstrup.com
E: angus@adac-structures.co.uk
E: jfsawebsite@mail@jfsa.co.uk
E: edinburgh@cba-qs.com

STAFFA ISLAND STAGE 4, TECHNICAL DESIGN

 

M					
L					
K					
J					
I					
H					
G					
F					
E					
D					
C					
B					
A	07.03.2022	MARINE SCOTLAND - MARINE LICENSE	DV	AMG	AMG
REV.	DATE	SUBJECT	PREPARED BY	CONTROLLED BY	APPROVED BY