
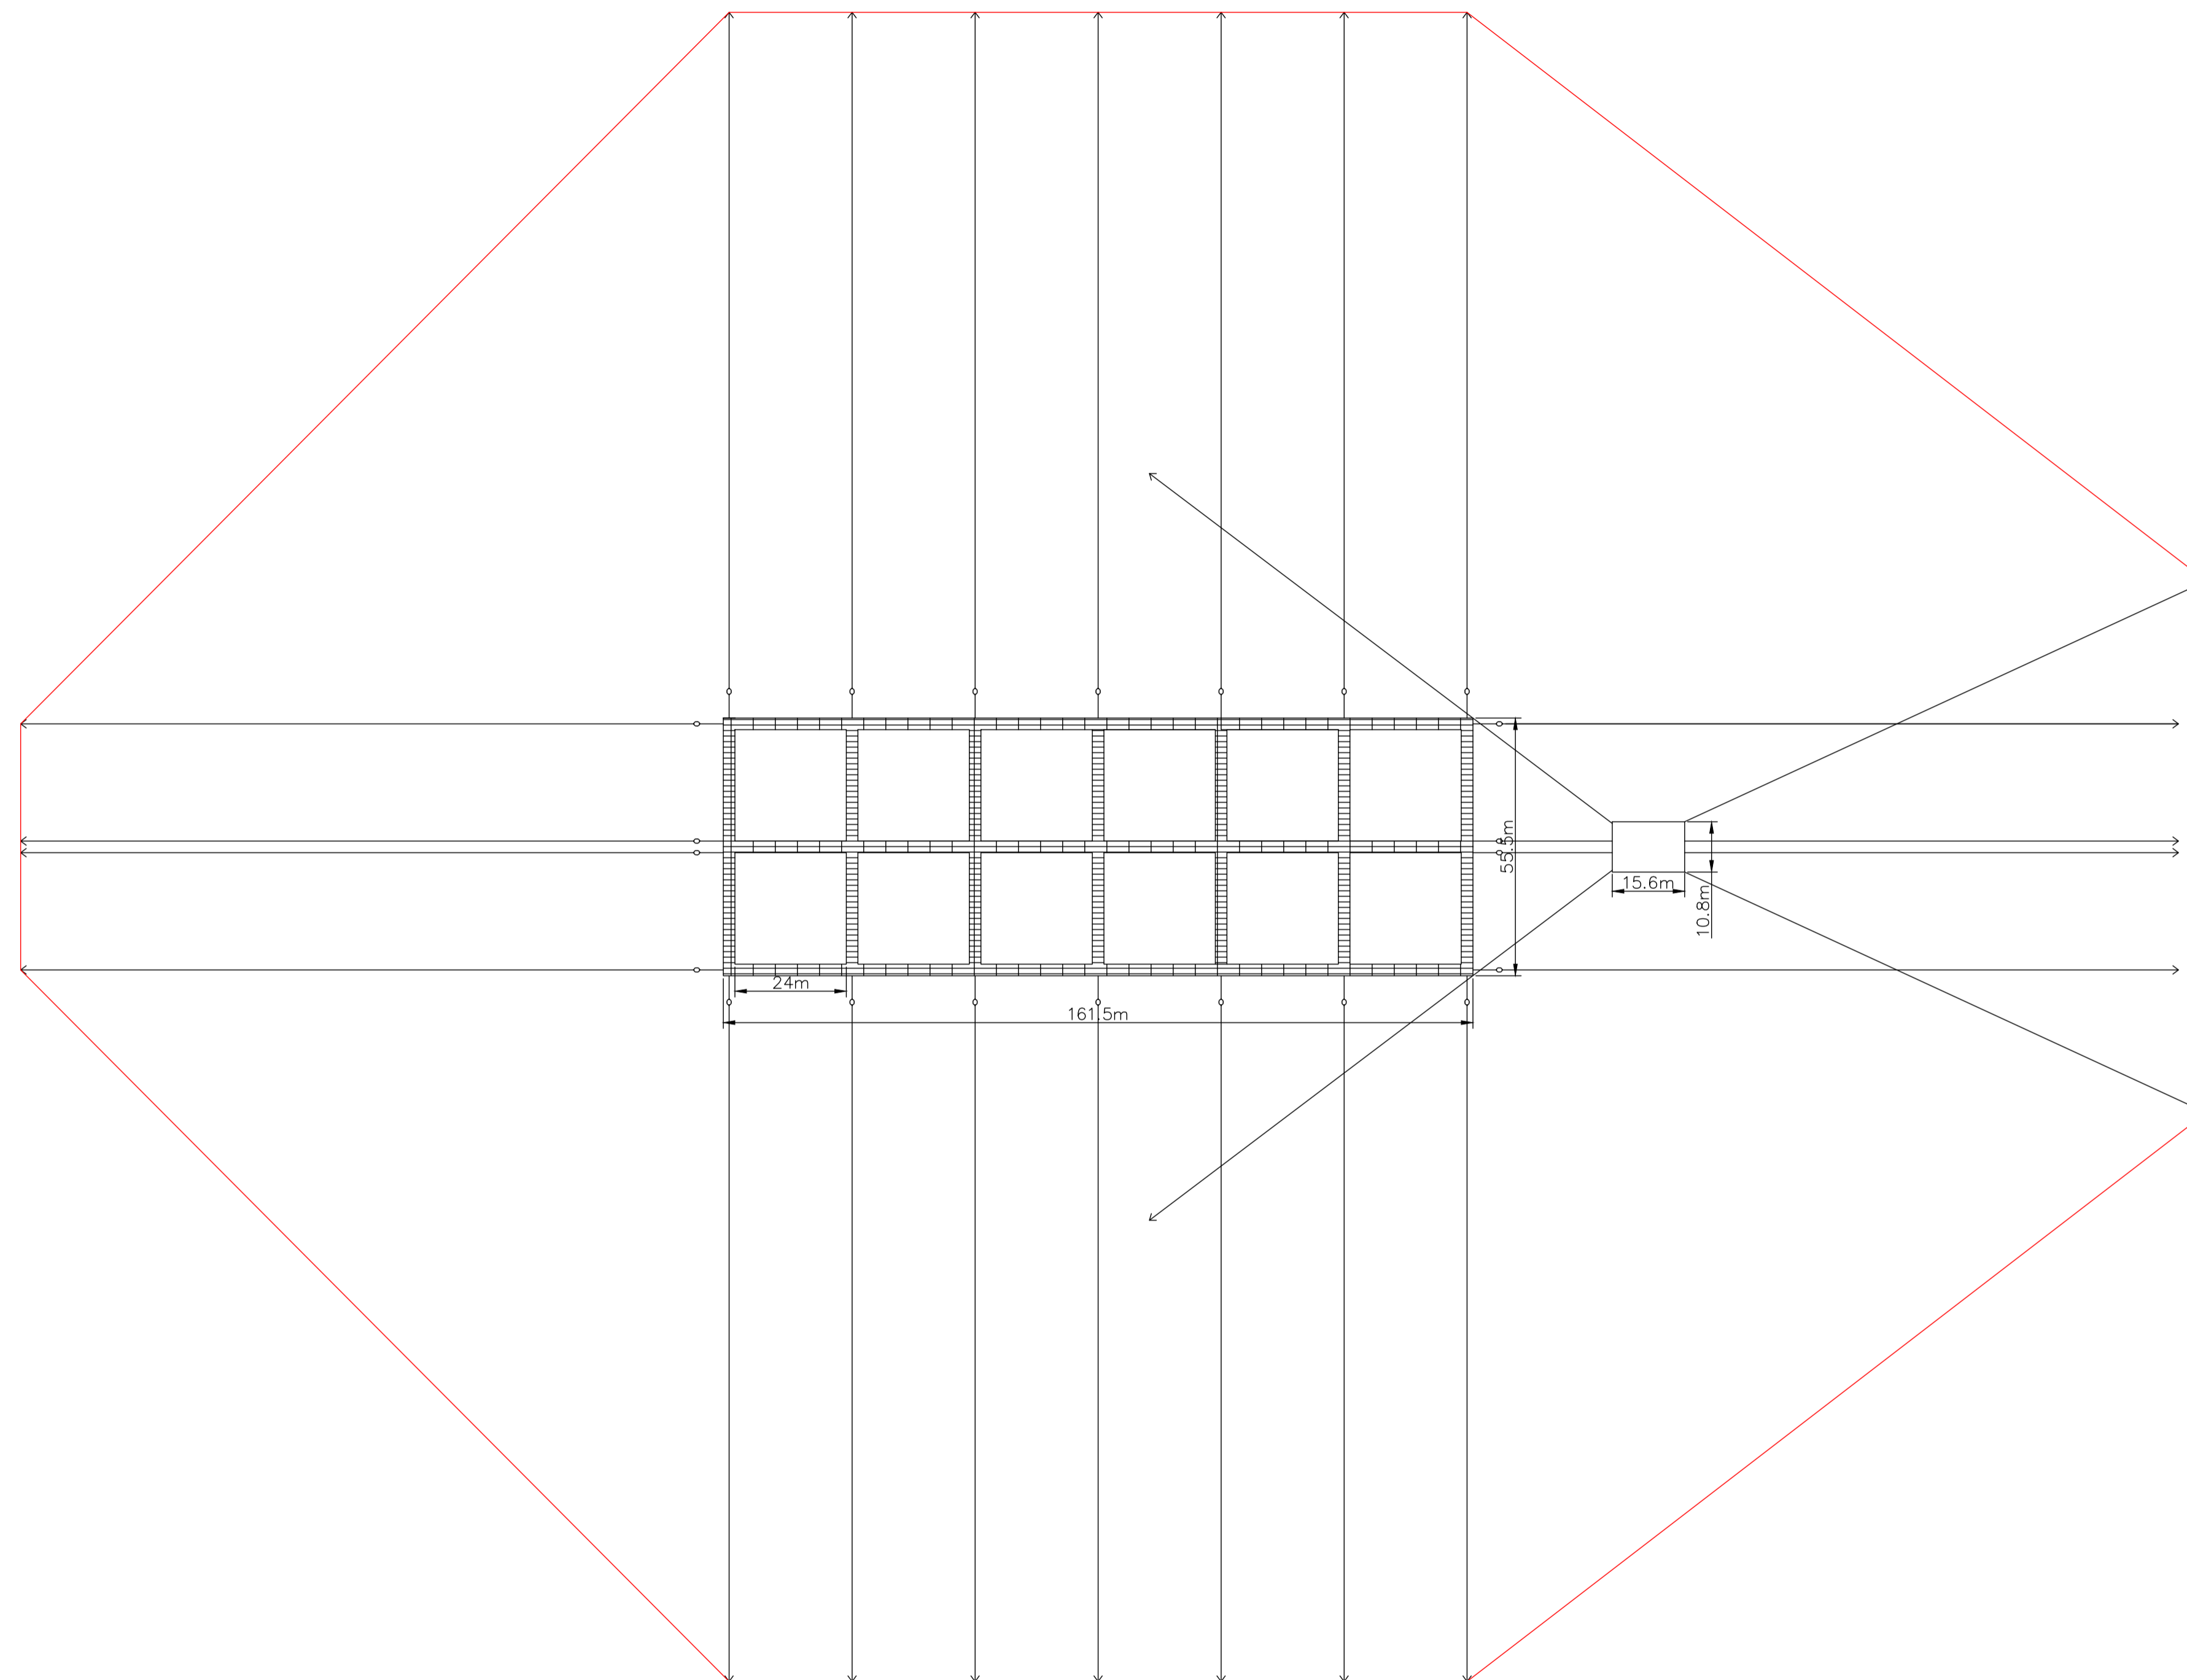


Foindle West Proposed Modification – Site Plan

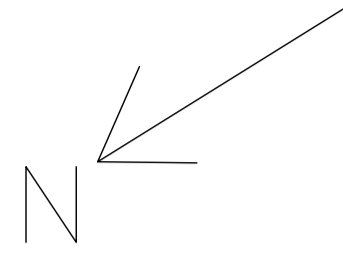

Mooring containment area	Easting	Northing
	220108	949645
	220163	949437
	220082	949295
	219908	949216
	219781	949292
	219766	949475
	219848	949619
	220058	949676

General Notes

No.	Revision/Issue	Date

Firm Name and Address

Project Name and Address
 Foindle West site mod.
 Foindle Bay
 Loch Laxford
 Sutherland

Project Site Plan	Sheet
Date 04/04/2019	1
Scale As noted	