
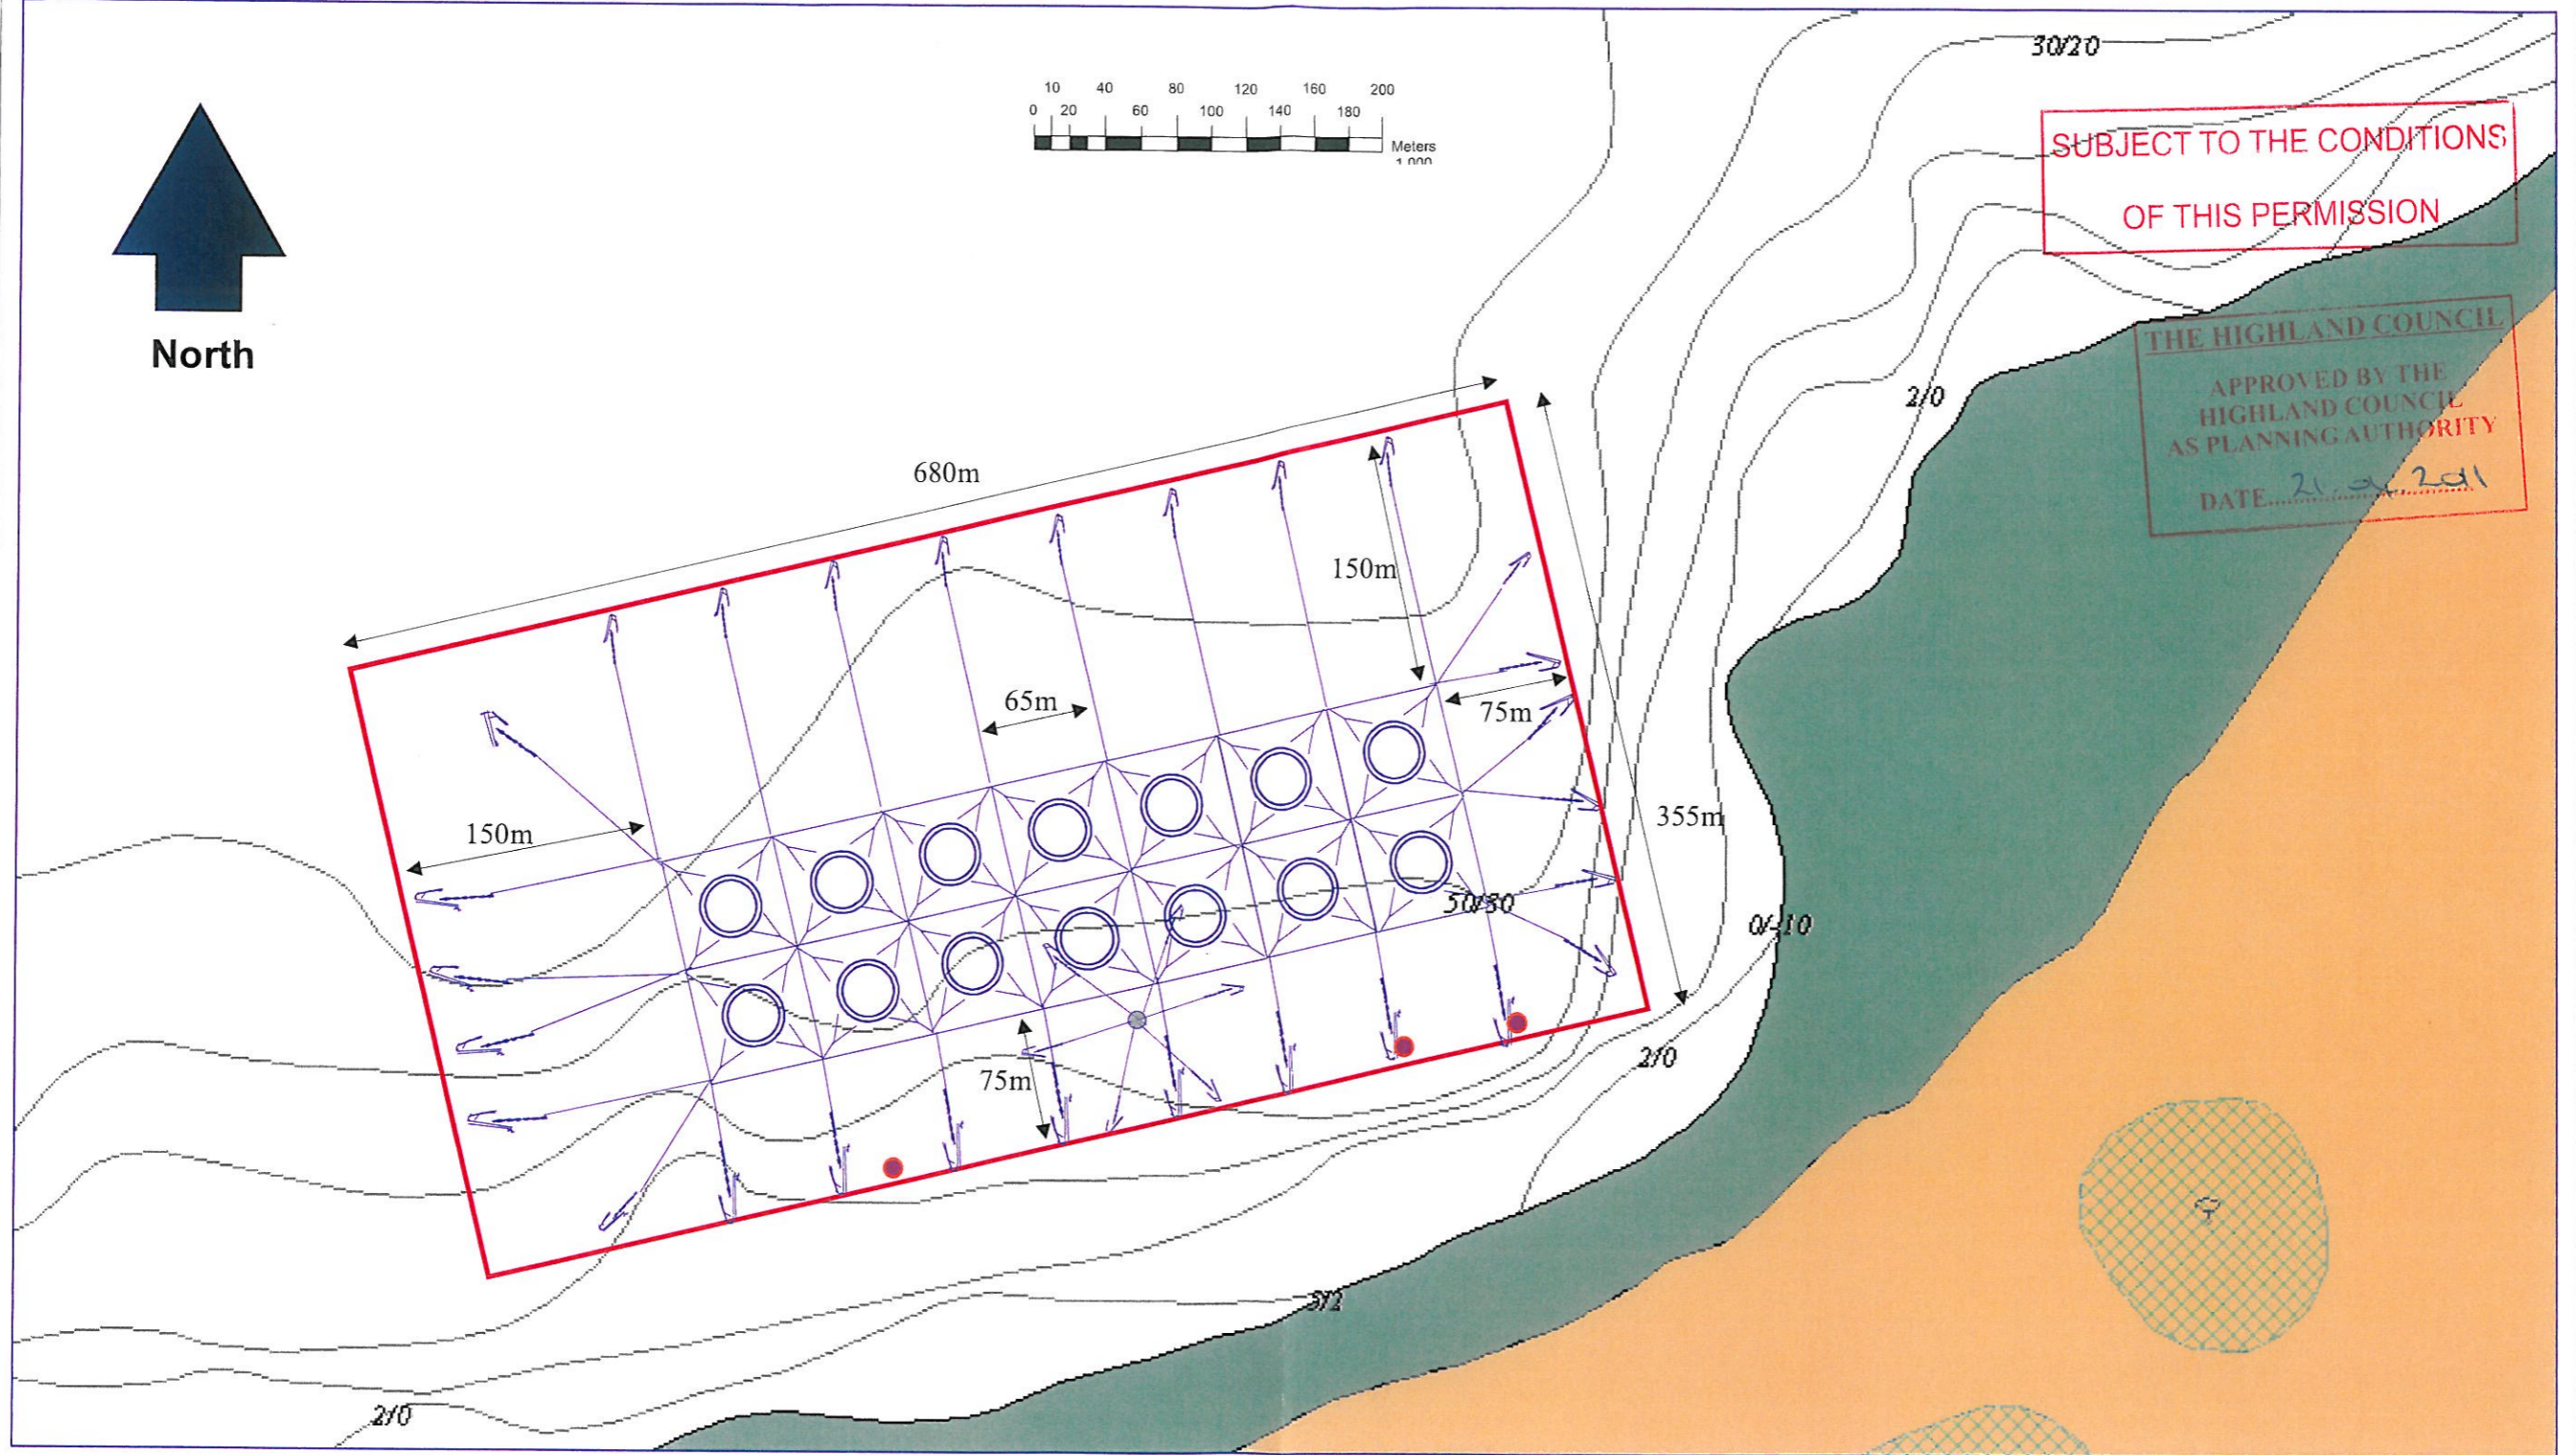


SUBJECT TO THE CONDITIONS
OF THIS PERMISSION

THE HIGHLAND COUNCIL
APPROVED BY THE
HIGHLAND COUNCIL
AS PLANNING AUTHORITY
DATE 21.04.2011

ARDINTOUL:	LOCH ALSH	Key:	Crown Estate Lease Area Mooring Containment Area Cages Automatic Feed Barge	1:10,000	02/02/2011	DB	DB	0001	Final
LOCATION PLAN:	ORDNANCE SURVEY MAP			Scale	Date	Drawn	Checked	Revision No.	Status
Figure 3	Detailed view of Ardintoul. 14 circular plastic cages 100m circumference.								

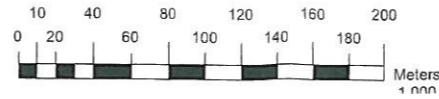

SUBJECT TO THE CONDITIONS
OF THIS PERMISSION

THE HIGHLAND COUNCIL
APPROVED BY THE
HIGHLAND COUNCIL
AS PLANNING AUTHORITY
DATE 21.02.2011

ARDINTOUL: LOCH ALSH

SITE PLAN

Figure 6

Detailed illustration of proposed cages and moorings.

Key:



Proposed cages, moorings and

single point boat moorings ●

1:4,000

02/02/2011

DB

DB

0001

Final

Scale

Date

Drawn

Checked

Revision No.

Status