



ARGYLL & BUTE COUNCIL --- DEVELOPMENT AND INFRASTRUCTURE SERVICES

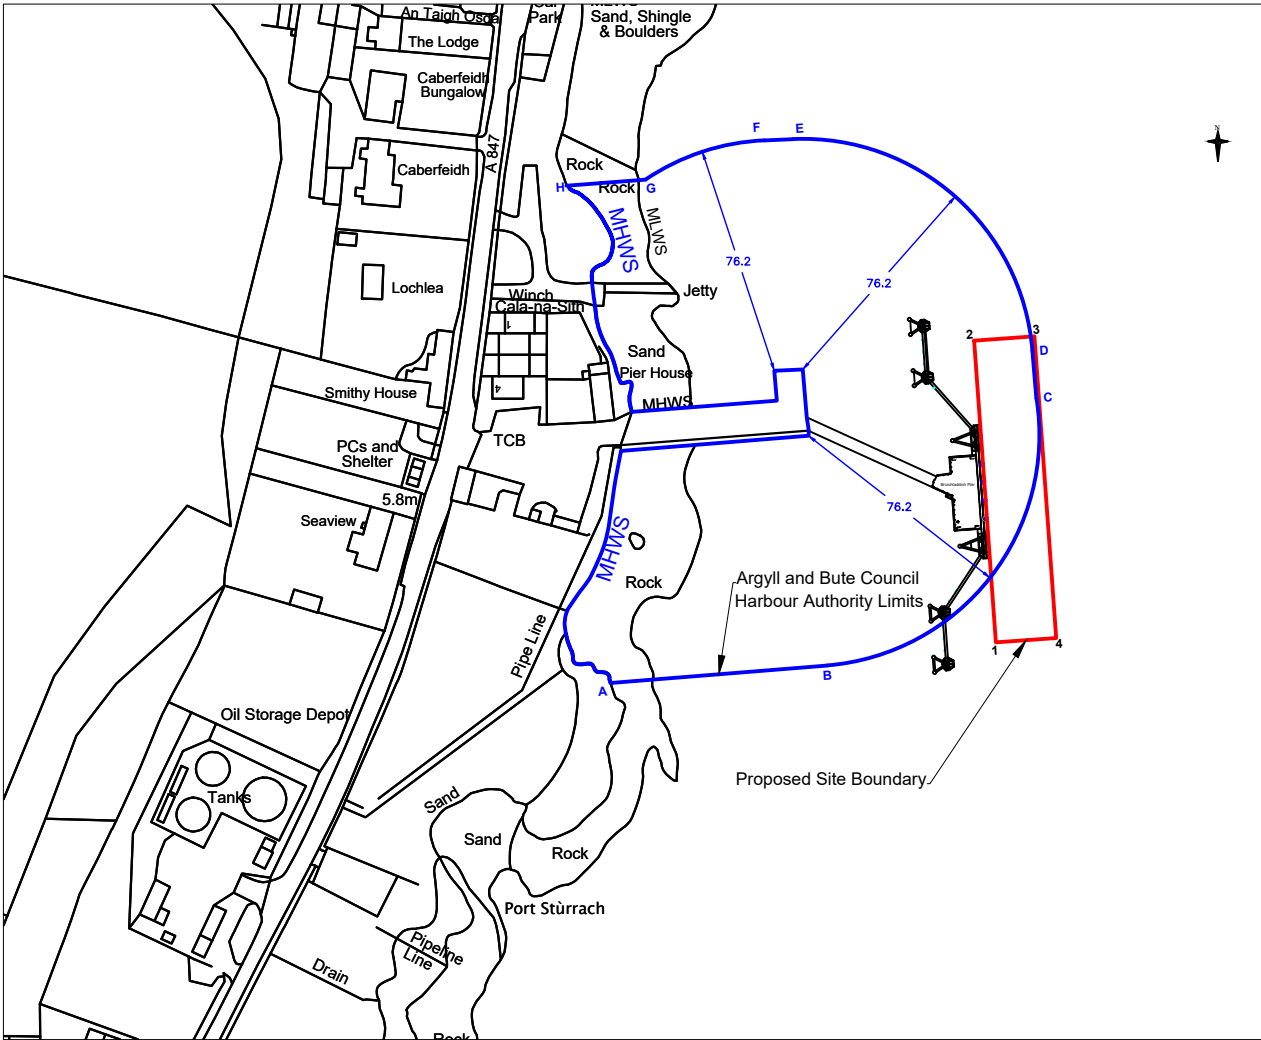

Bruichladdich Pier - Harbour Authority Limits & Proposed Site Boundary
Scale 1:2,500

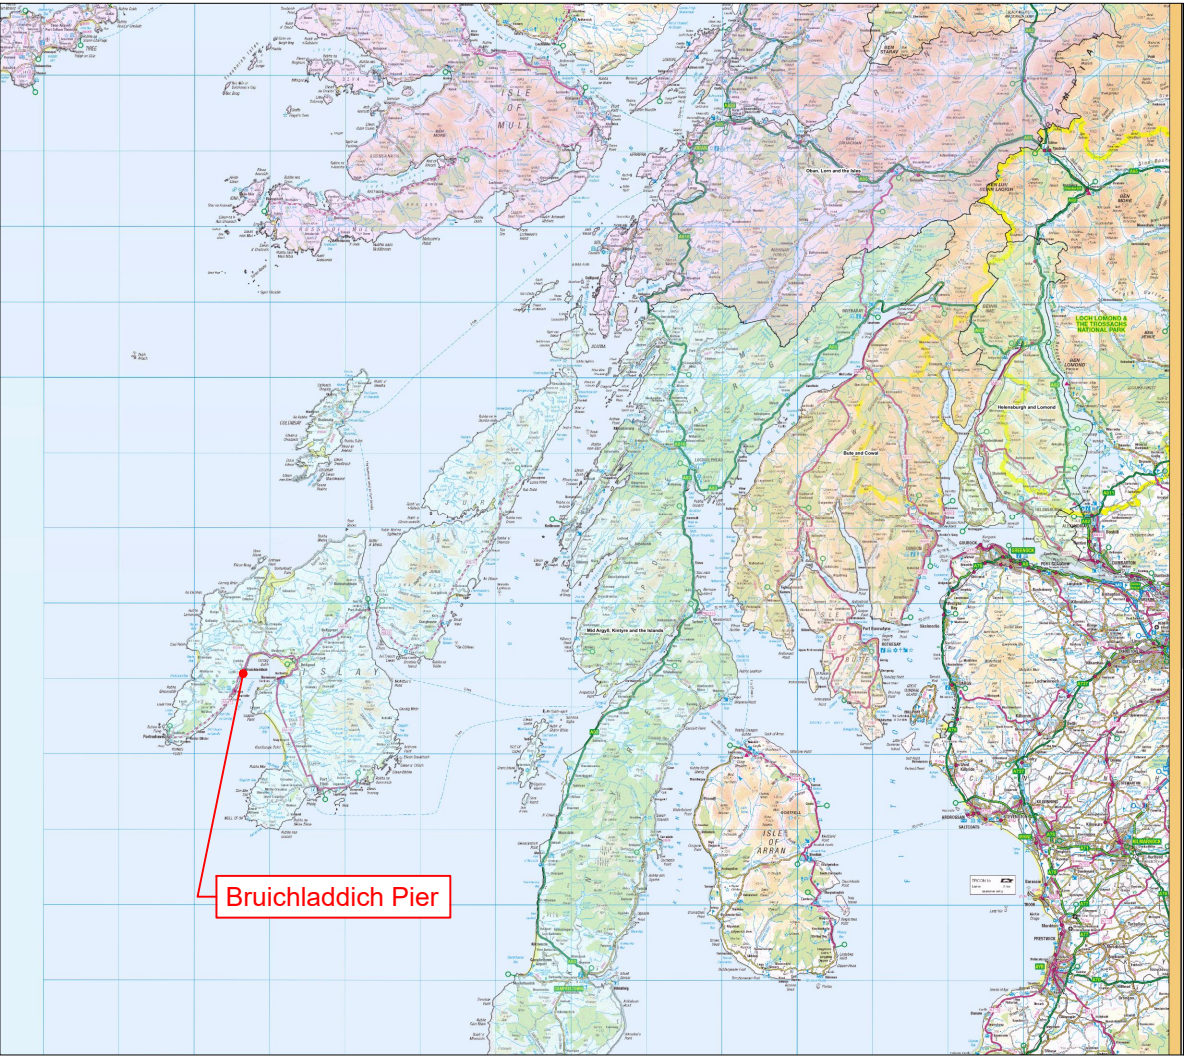

Location Plan

1:1,000,000

Easting: 126620, Northing: 660897

Latitude: 55.764 Longitude: -6.360

Co-Ordinates (WGS84)			
Site Boundary	1	55° 45.81'N	-6° 21.576'E
	2	55° 45.863'N	-6° 21.589'E
	3	55° 45.864'N	-6° 21.571'E
	4	55° 45.811'N	-6° 21.557'E

Co-Ordinates (WGS84)			
Ownership Boundary	A	55° 45.798'N	-6° 21.698'E
	B	55° 45.561'N	-6° 21.602'E
	C	55° 45.853'N	-6° 21.569'E
	D	55° 45.862'N	-6° 21.571'E
	E	55° 45.897'N	-6° 21.647'E
	F	55° 45.896'N	-6° 21.66'E
	G	55° 45.888'N	-6° 21.696'E
	H	55° 45.886'N	-6° 21.721'E

© Crown copyright and database right 2019. All right reserved.
Ordnance Survey Licence number 100023368

TITLE

Bruichladdich Pier
Location Plan / Site Plan / Ownership Boundary

DESIGN OFFICE,
MANSE BRAE, LOCHGILPHEAD, ARGYLL,PA31 8RD

Legend			
		Argyll and Bute Council Harbour Limits	
		Site Boundary	
Director of Development and Infrastructure Services Pippa Milne			
DESIGNED BY	JS	DRAWING NUMBER: 00040-29 / 001b	
DRAWN BY	JS		
CHECKED BY	ES	SCALE: As Shown @ A3	
APPROVED BY	ES		
DATE	18/03/19		



—	—	—	—	—	—
a	Amended Scales for Marine Licence	JS	11/09/19	ES	11/09/19
SUFFIX	REVISION	INIT.	DATE	INIT.	DATE
		DESIGNED BY		APPROVED BY	