


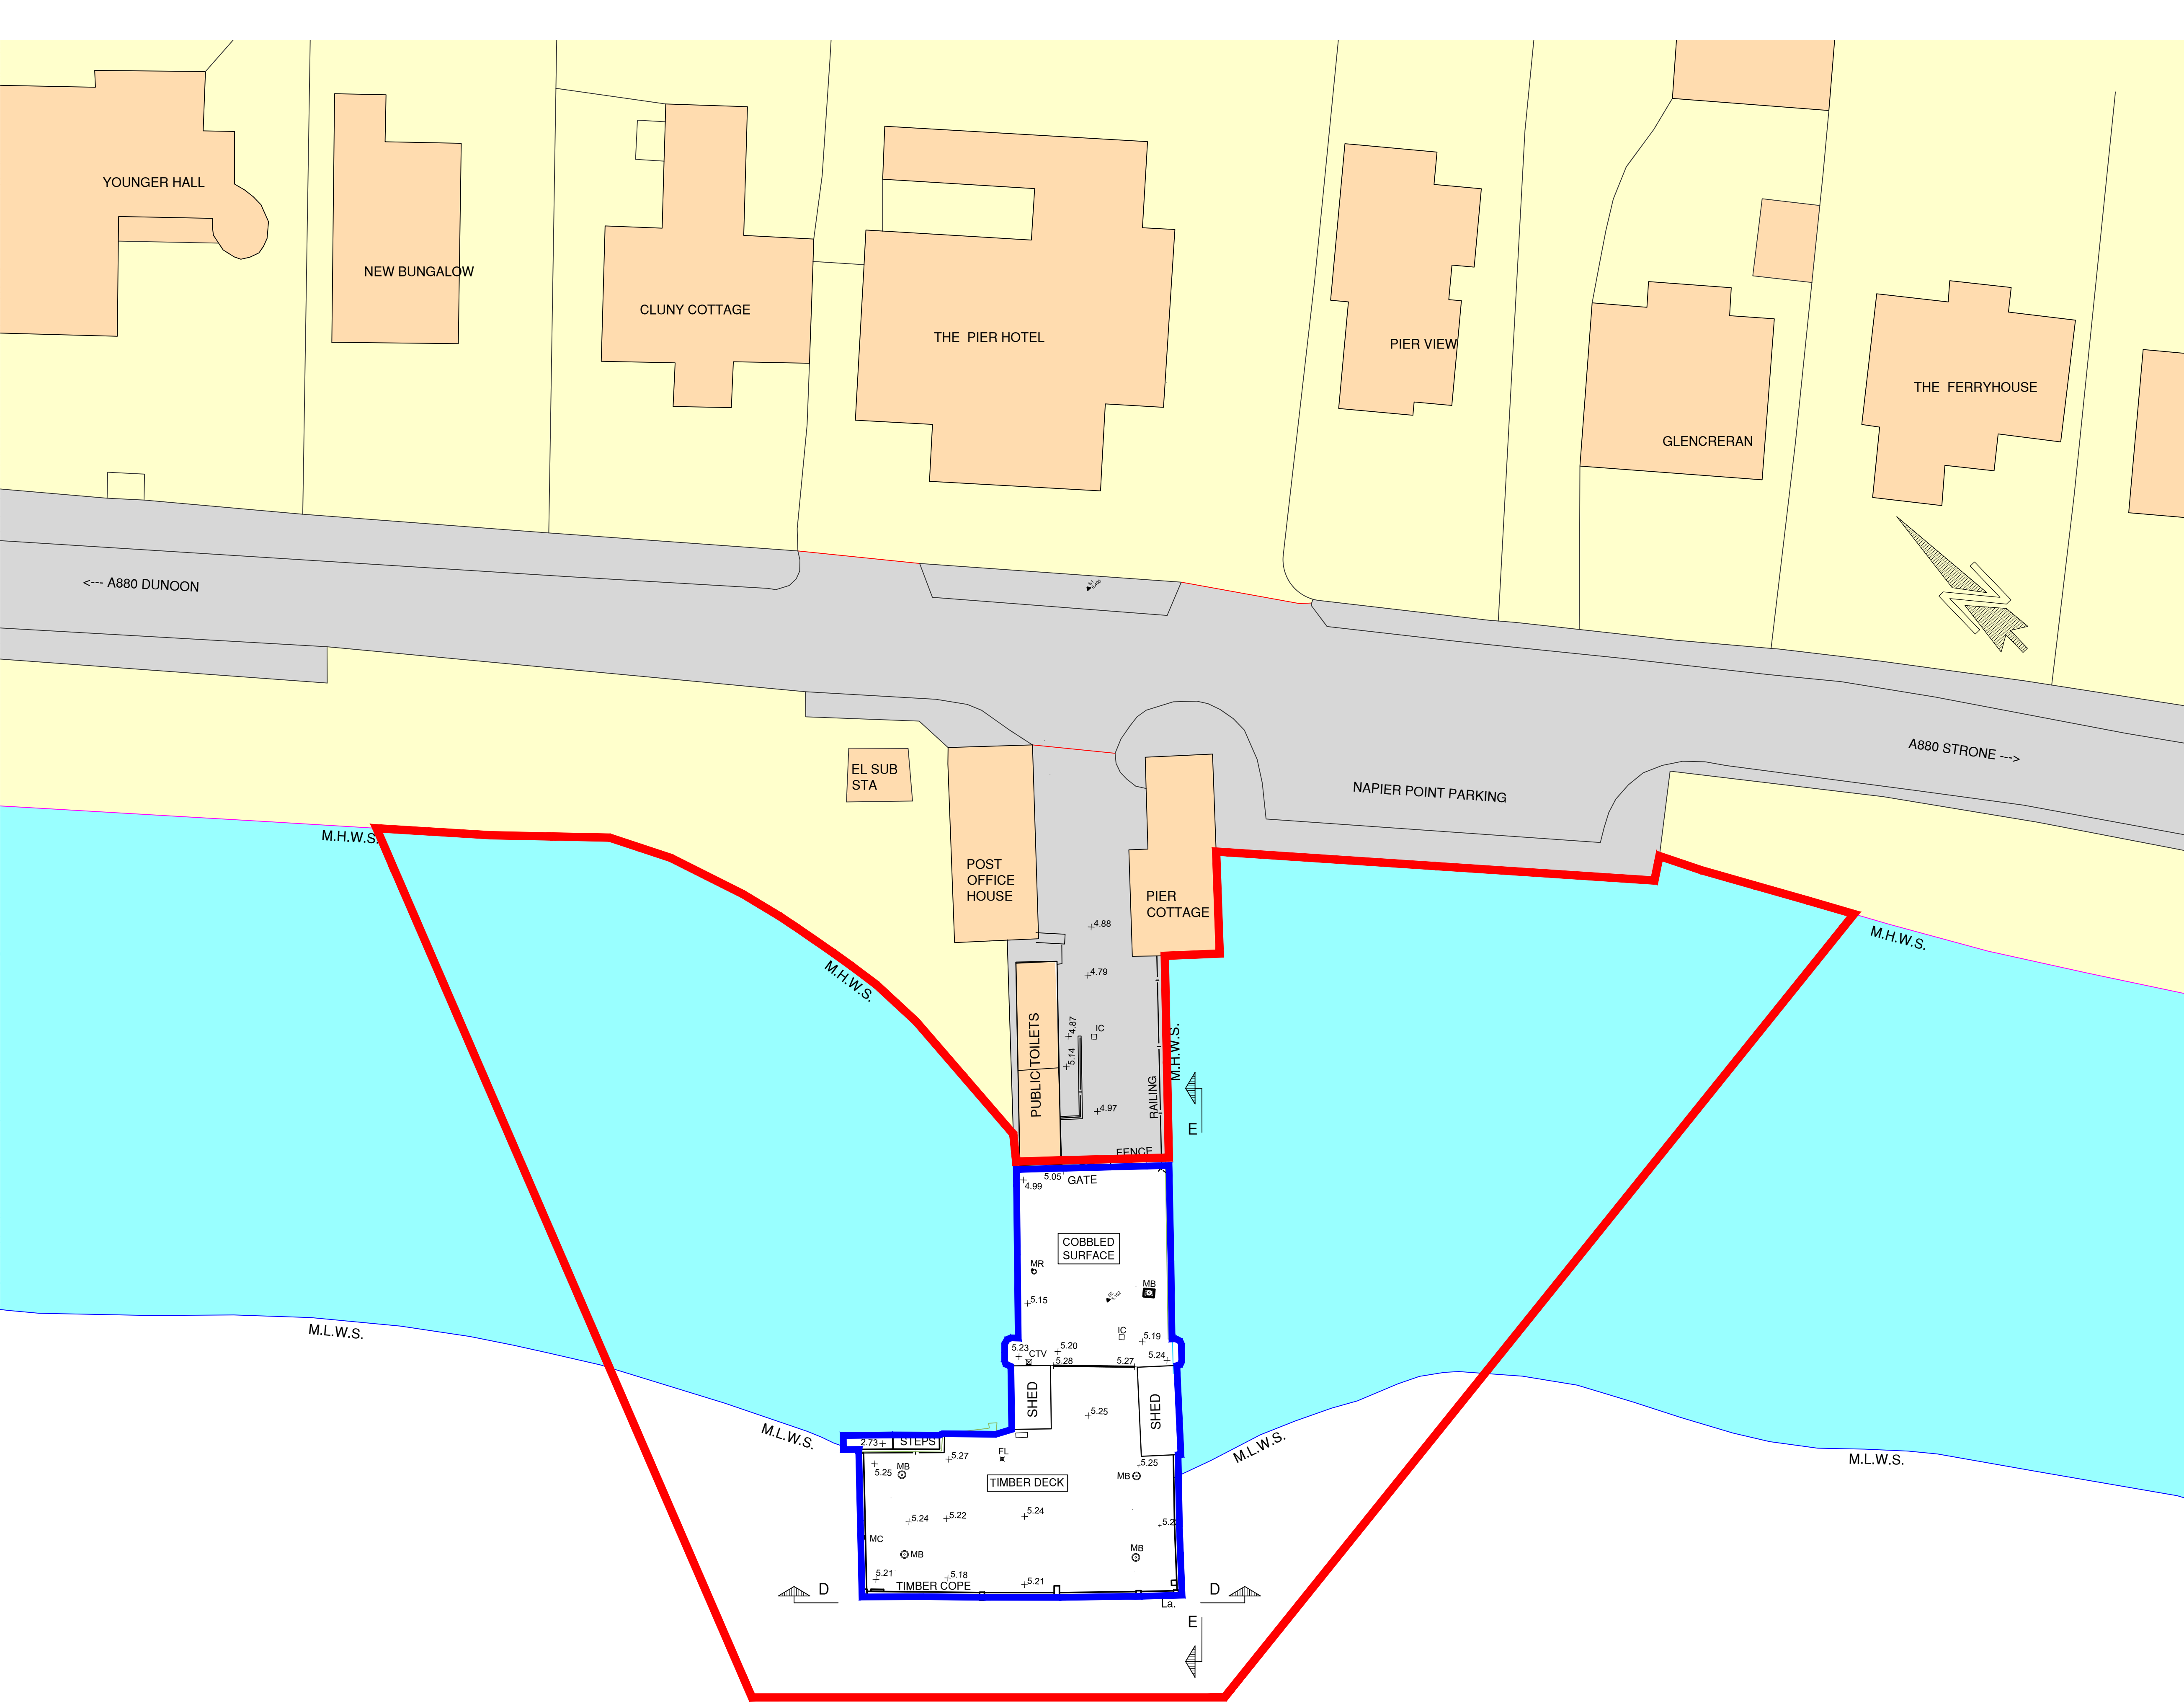

NOTES

- 1. FOR SITE LOCATION PLAN, REFER TO Drg No. 235014-001.
- 2. FOR SECTIONS D-D & E-E, REFER TO Drg No. 235014-003.
- 3.

KEY



APPLICATION SITE BOUNDARY.
NOTE: SEAWARD BOUNDARY REPRESENTS
EXTENT OF PROPOSED SEABED LEASE
FROM CROWN ESTATE SCOTLAND.



WESTERN FERRIES (CLYDE) LTD.
OWNERSHIP BOUNDARY.

MB

MOORING BOLLARD

MR

MOORING RING

MC

MOORING CLEAT

FL

FLOOD LIGHT

IC

INSPECTION CHAMBER

M.H.W.S.

MEAN HIGH WATER SPRINGS

M.L.W.S.

MEAN LOW WATER SPRINGS



B	21.1.26	PLANNING APPLICATION SITE BOUNDARY REVISED AT EXISTING PIER	[R]	[Red]
A	15.4.25	PLANNING APPLICATION SITE BOUNDARY REVISED	[R]	[Red]
/	5.3.25	FIRST ISSUE - PLANNING	[R]	[Red]
REV	DATE	REVISION DESCRIPTION	[Re]	[R]

THIS DRAWING IS COPYRIGHT . DO NOT SCALE FROM THIS DRAWING.

Arch
Henderson
1919

142 St. Vincent Street, Glasgow G2 5LA.
Tel : 0141 227 9060 - Fax : 0141 249 9542
www.arch-henderson.co.uk - email : glasgow@arch-henderson.co.uk

Offices in : Aberdeen, Dundee, Falkland Islands, Glasgow, Inverness, Lerwick, Southampton, Stromness and Thurso

Civil Engineers
Structural Engineers
Principal Designers
Architects
Geotechnical services
Environmental services

PROJECT :
Western Ferries (Clyde) Ltd.
Kilmun Pier Berth

TITLE :
EXISTING SITE PLAN

DRAWN : [Re]	DATE : 5.3.25	VERIFIED : [Redact]	APPROVED :
SCALE : (A1) 1:200	DRAWING STATUS : PLANNING		

DRAWING No : 235014-002	REV : B
----------------------------	------------