






STULAIGH: ISLE OF SOUTH UIST		Key:	Not to scale	05/12/2018	Red		0001	Final
GENERAL VIEW: ORDNANCE SURVEY MAP								
Figure 1	General view and location of Stulaigh.							
			Scale	Date	Drawn	Checked	Revision No.	Status

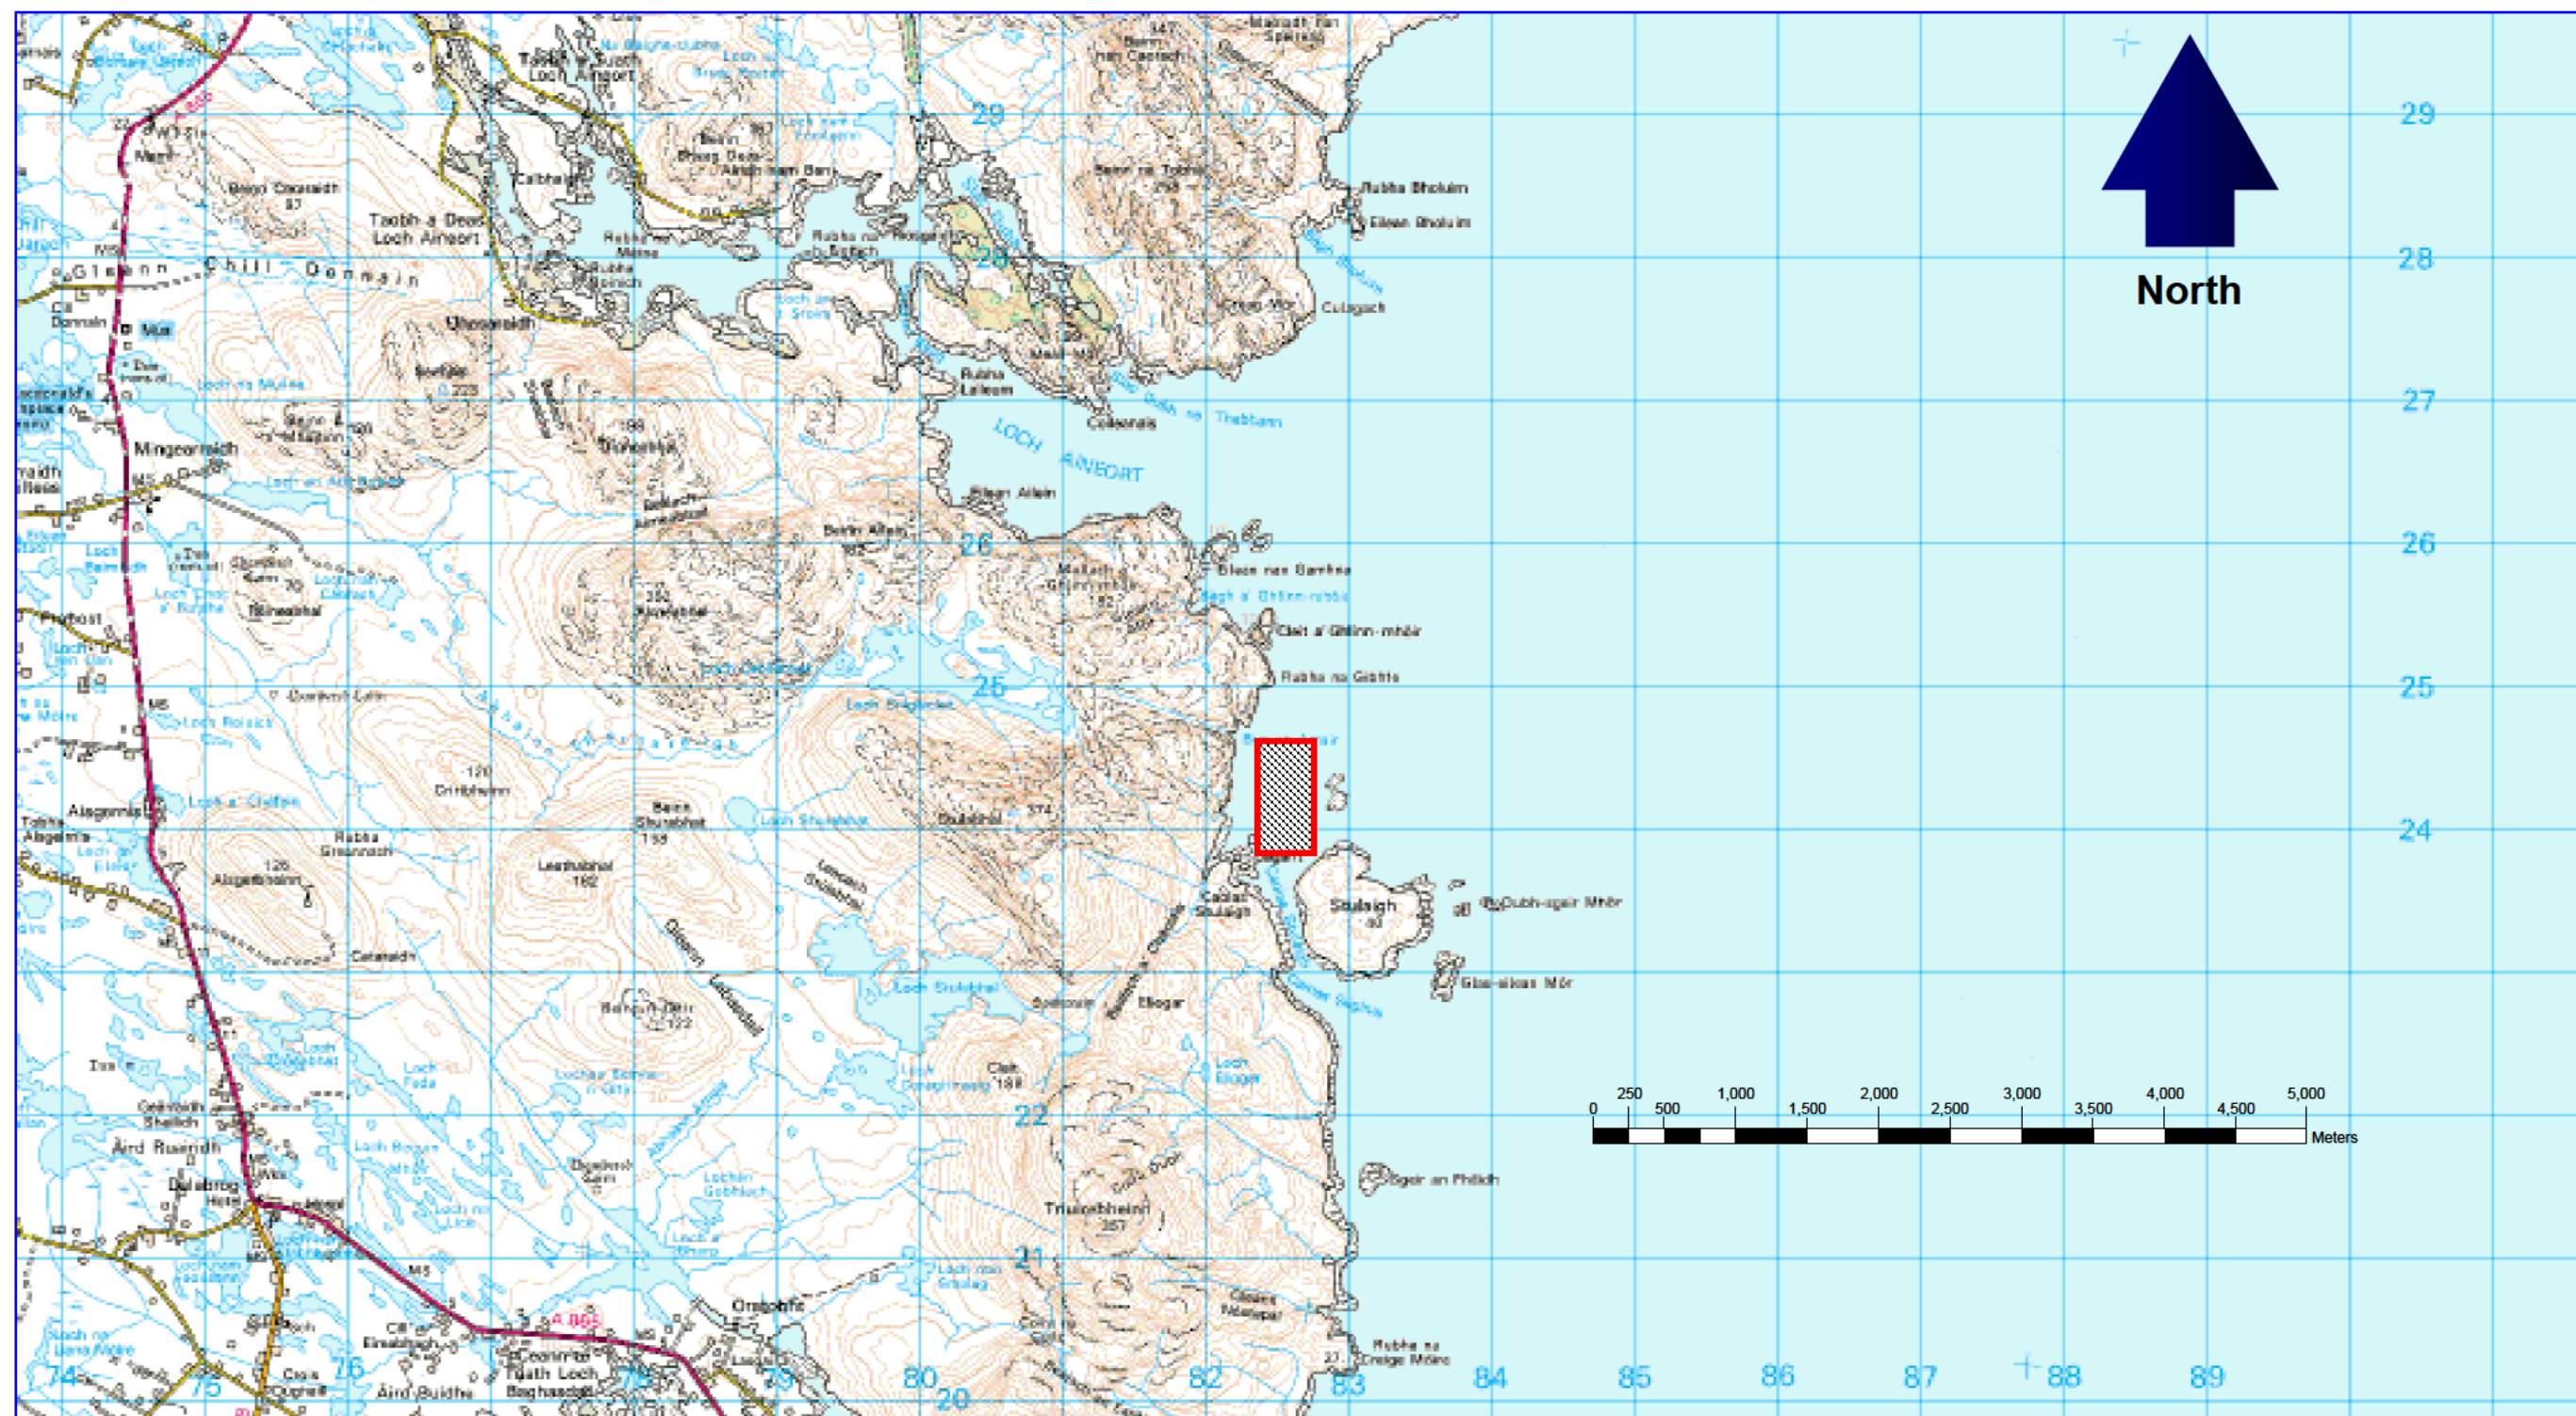


STULAIGH: ISLE OF SOUTH UIST		Key:  Site Location	1:50,000	05/12/2018	Redacted		0001	Final
GENERAL VIEW: ORDNANCE SURVEY MAP								
Figure 2	General view of Stulaigh proposal.		Scale	Date	Drawn	Checked	Revision No.	Status

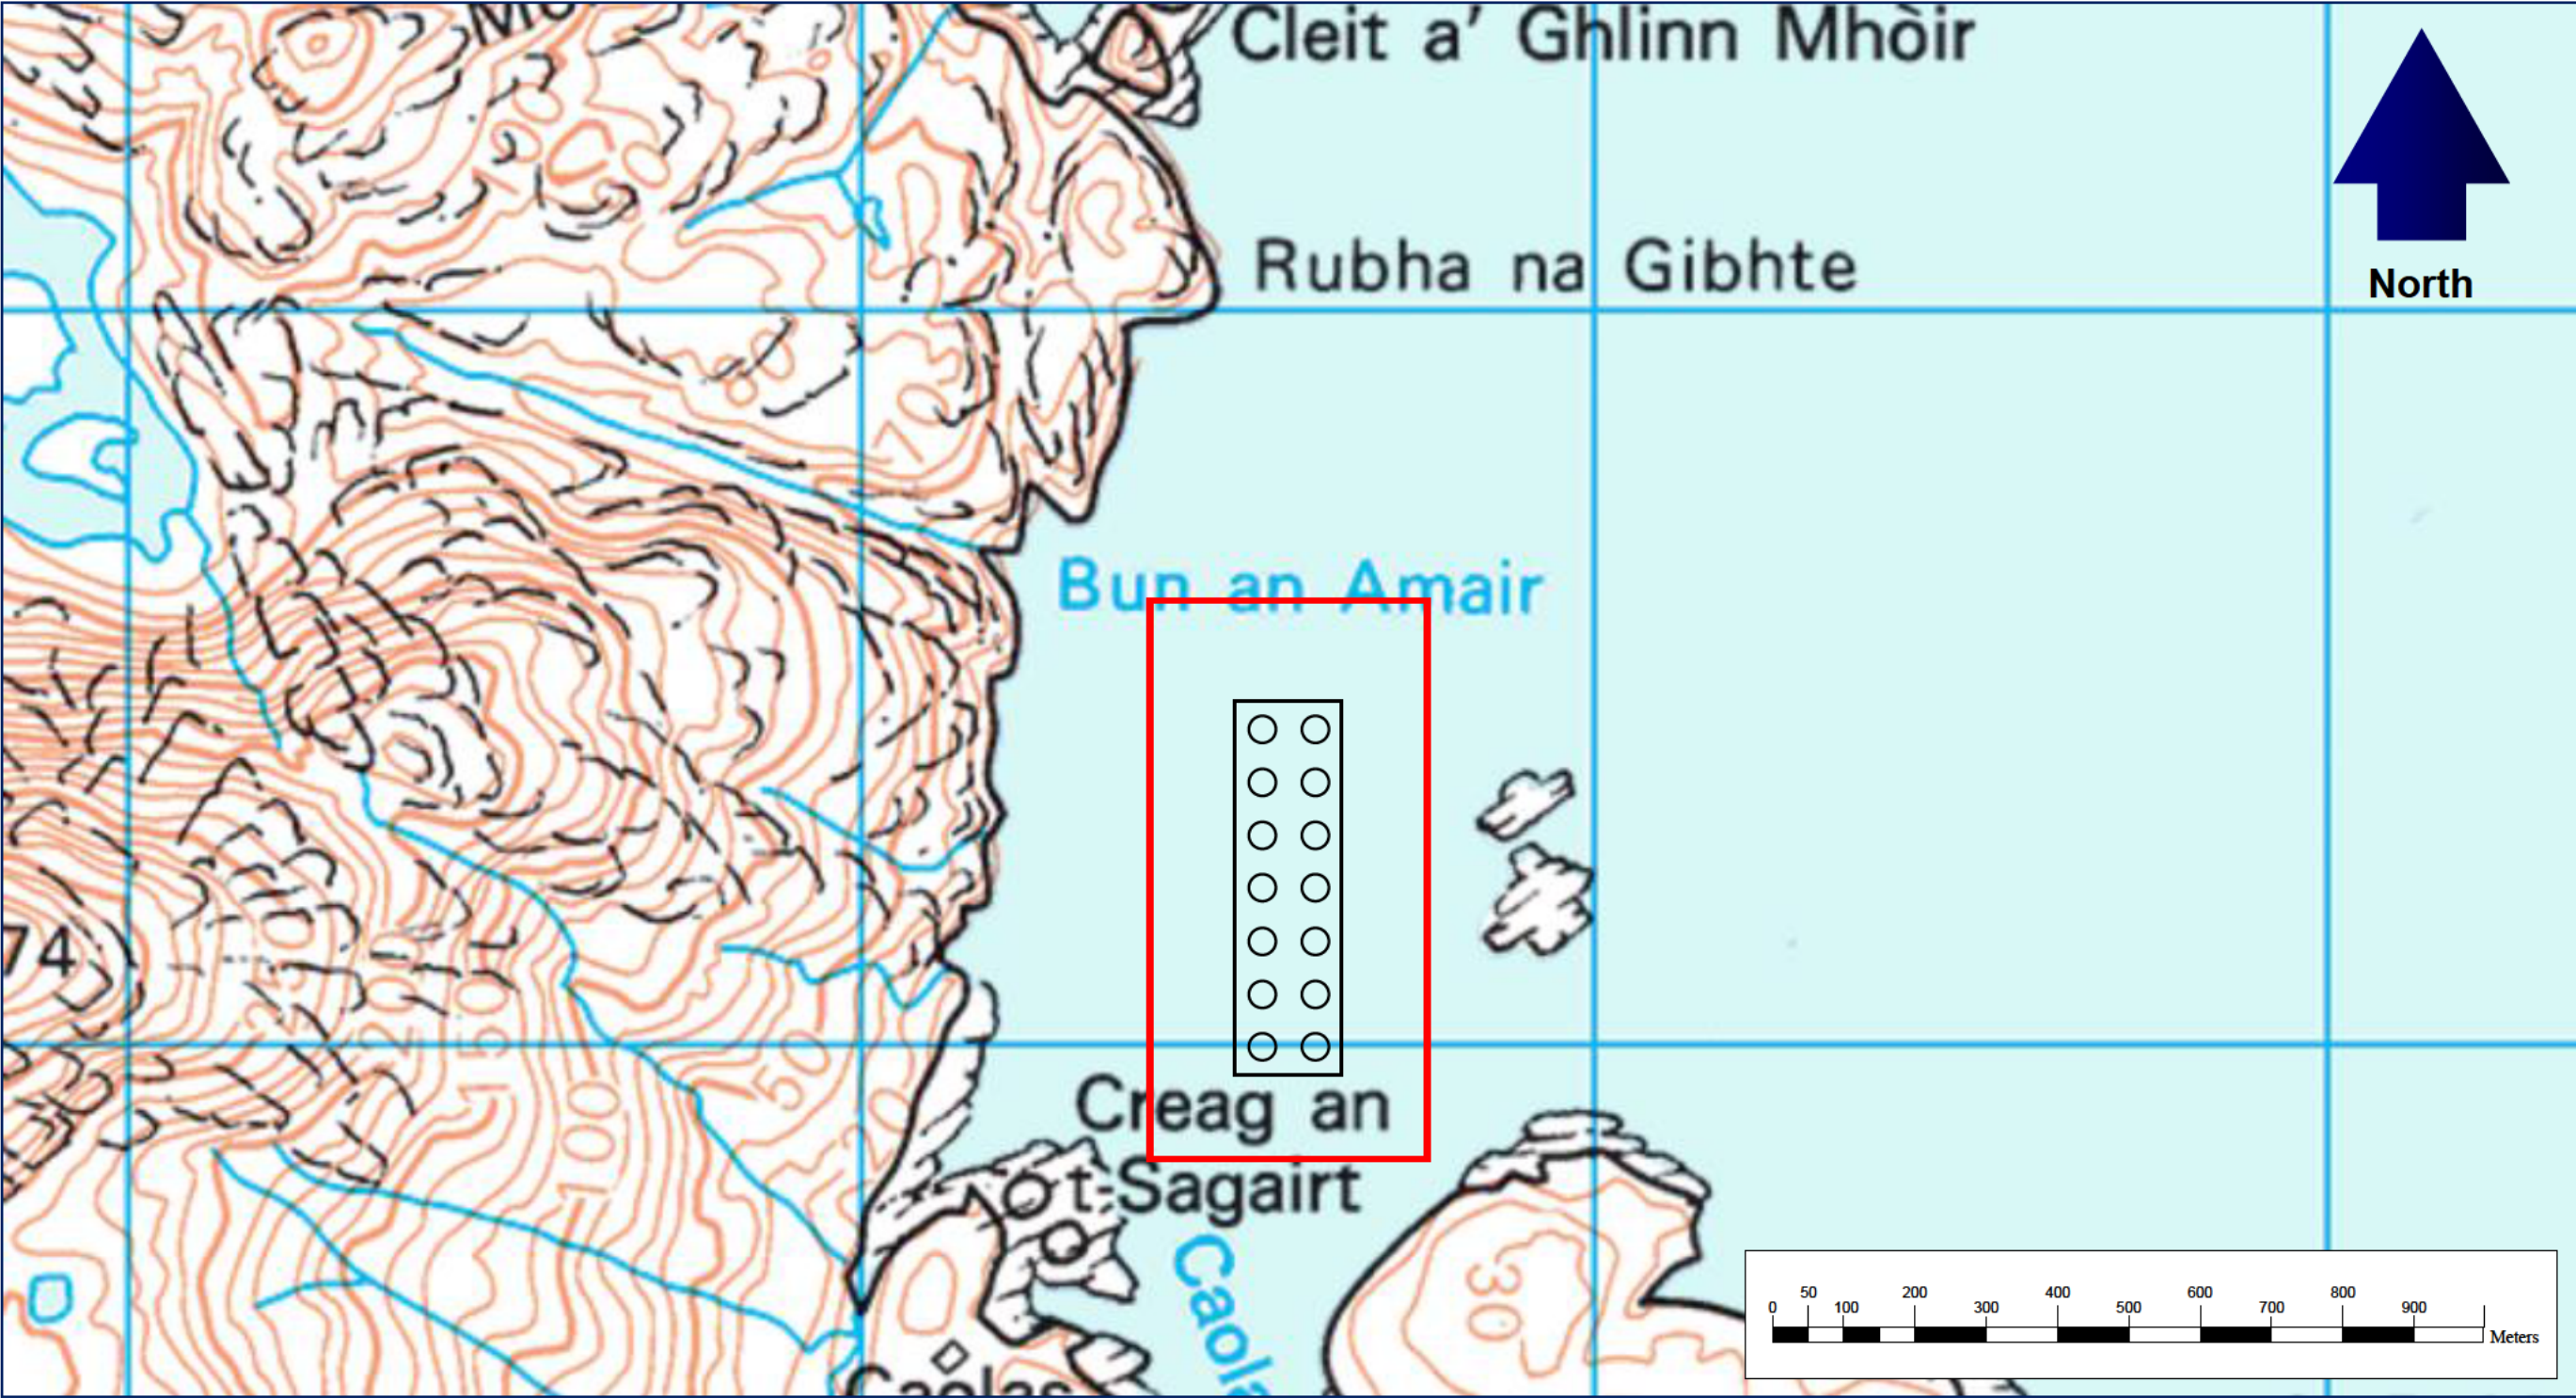


STULAIGH: ISLE OF SOUTH UIST		Key: ○ Pens Planning and Moorings Area	1:10,000	05/12/2018	Redacted	-	0001	Final
GENERAL VIEW: ORDNANCE SURVEY MAP								
Figure 3	General view of Stulaigh proposal. 14 circular plastic pens, 120m circumference		Scale	Date	Drawn	Checked	Revision No.	Status

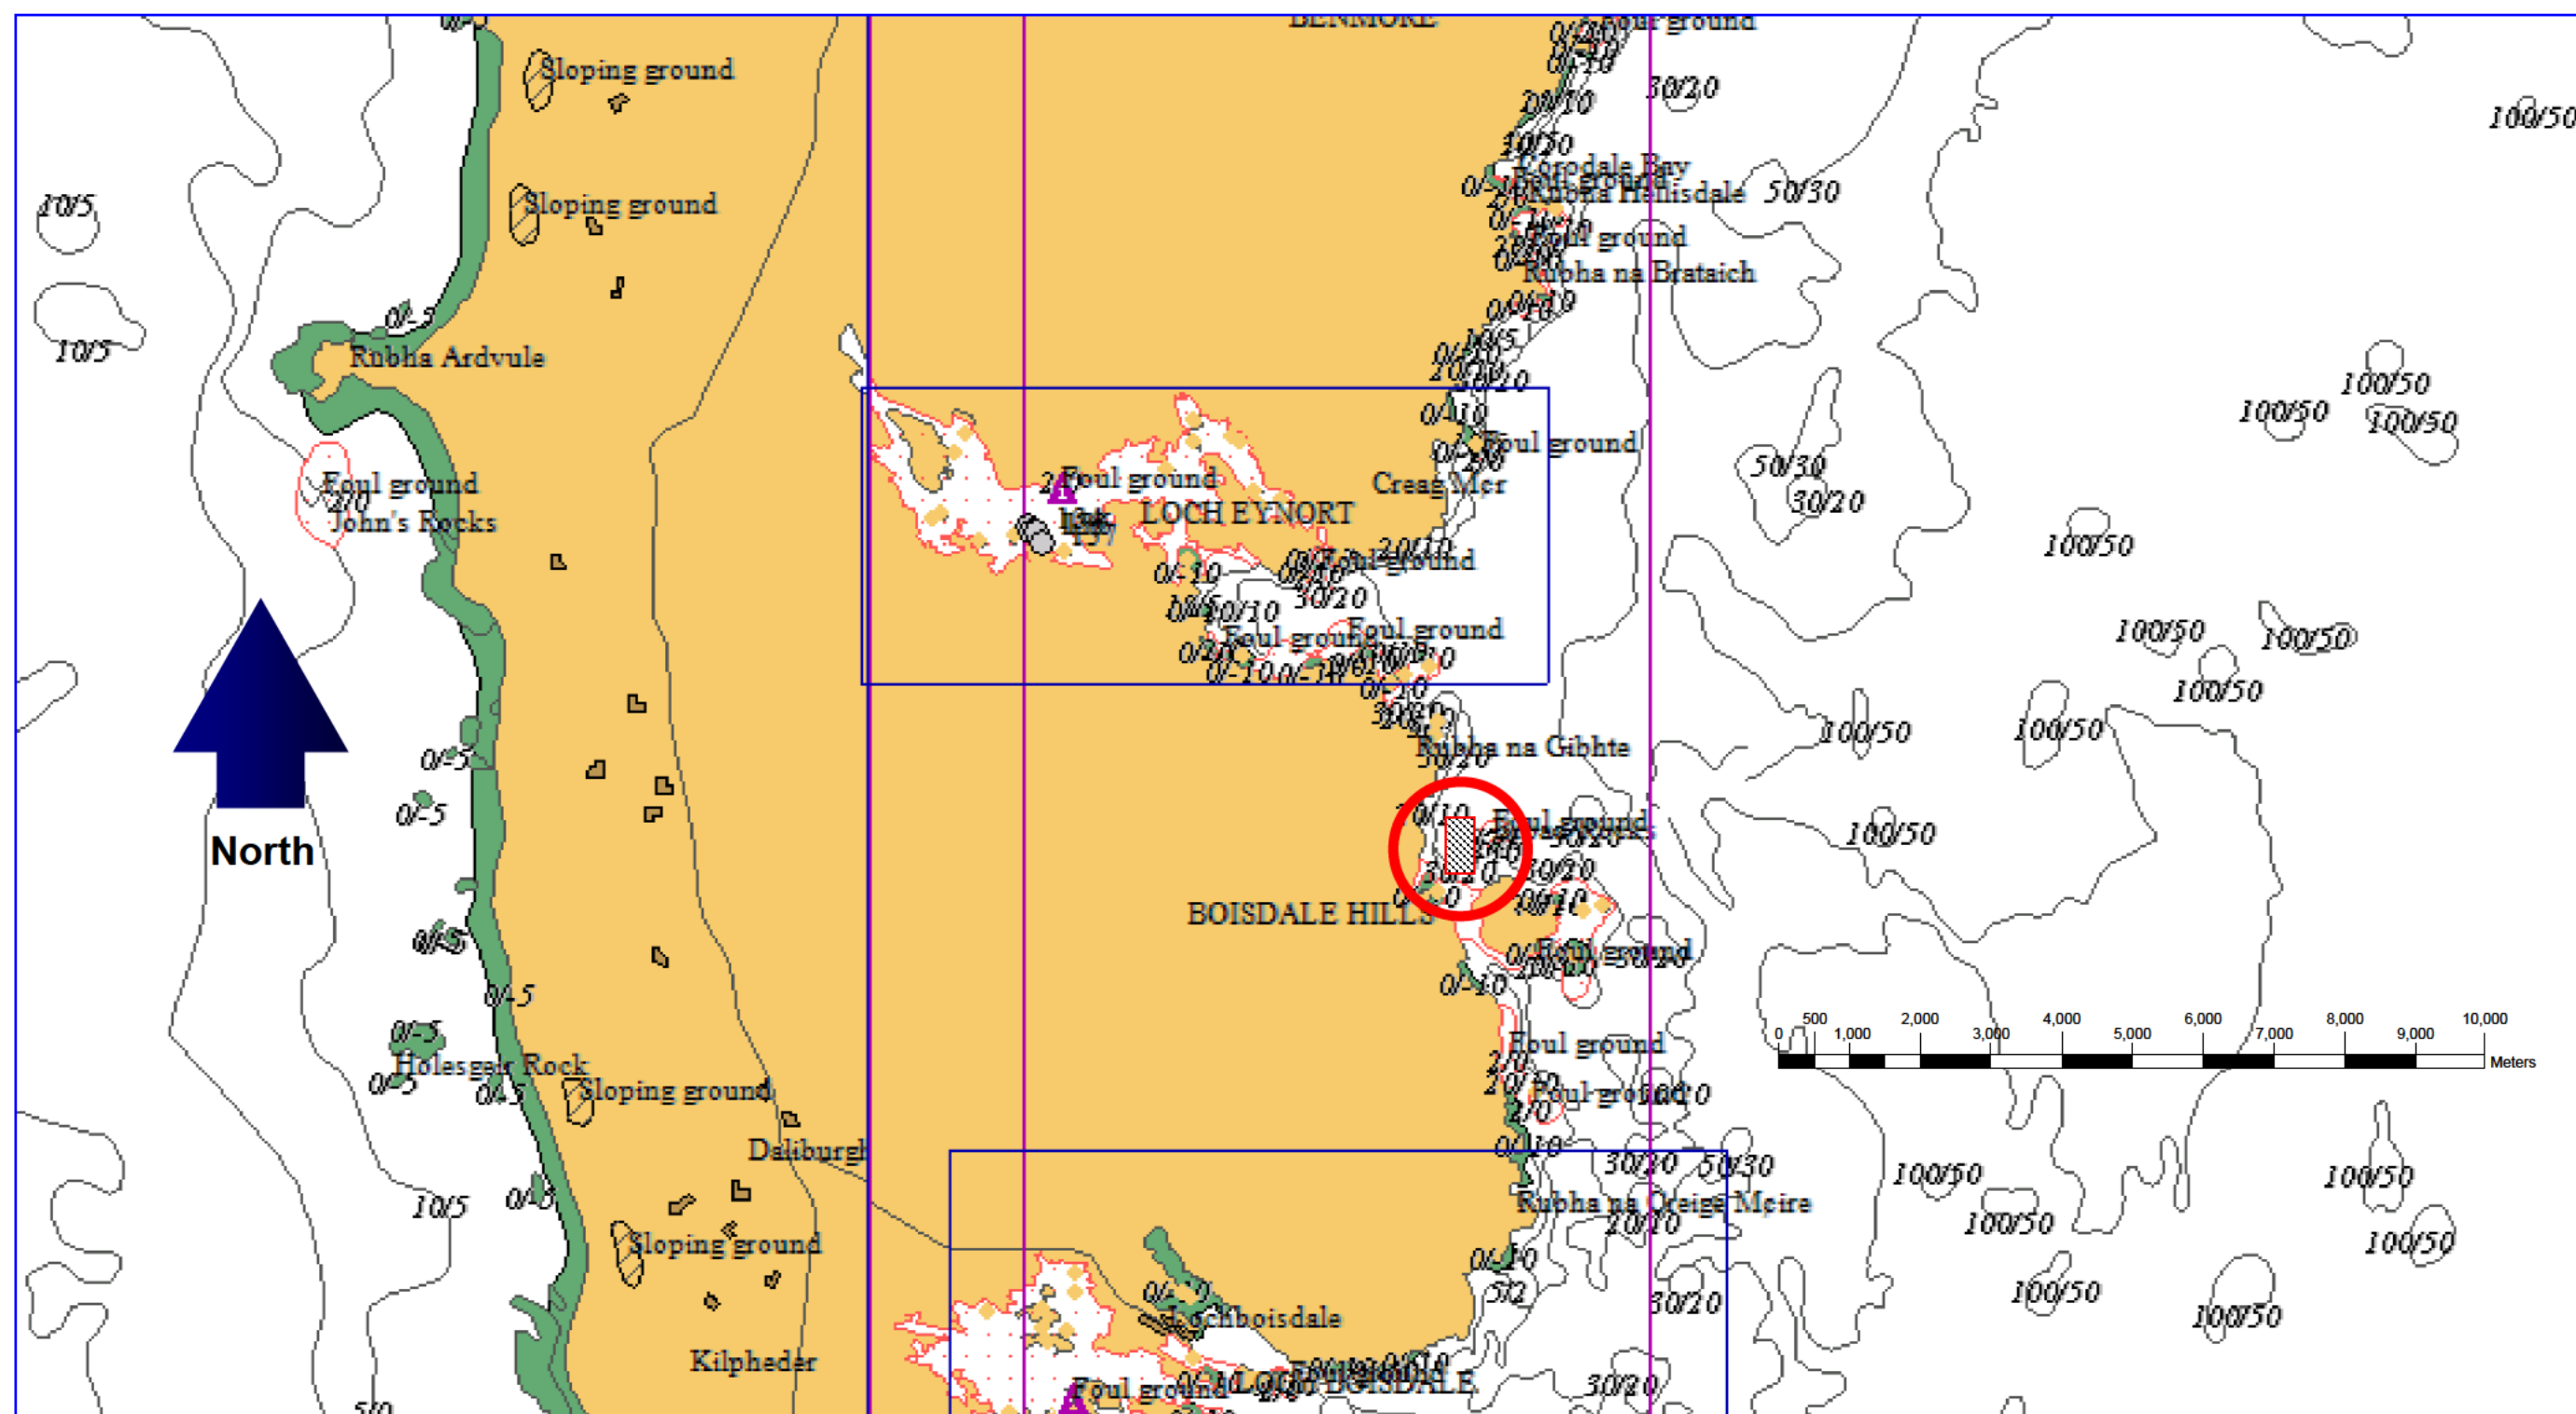

STULAIGH: ISLE OF SOUTH UIST		Key:  Site Location	1:100,000	05/12/2018	Redacted		0001	Final
GENERAL VIEW: ADMIRALTY CHART EXTRACT								
Figure 4	General view of proposed lease area.		Scale	Date	Drawn	Checked	Revision No.	Status

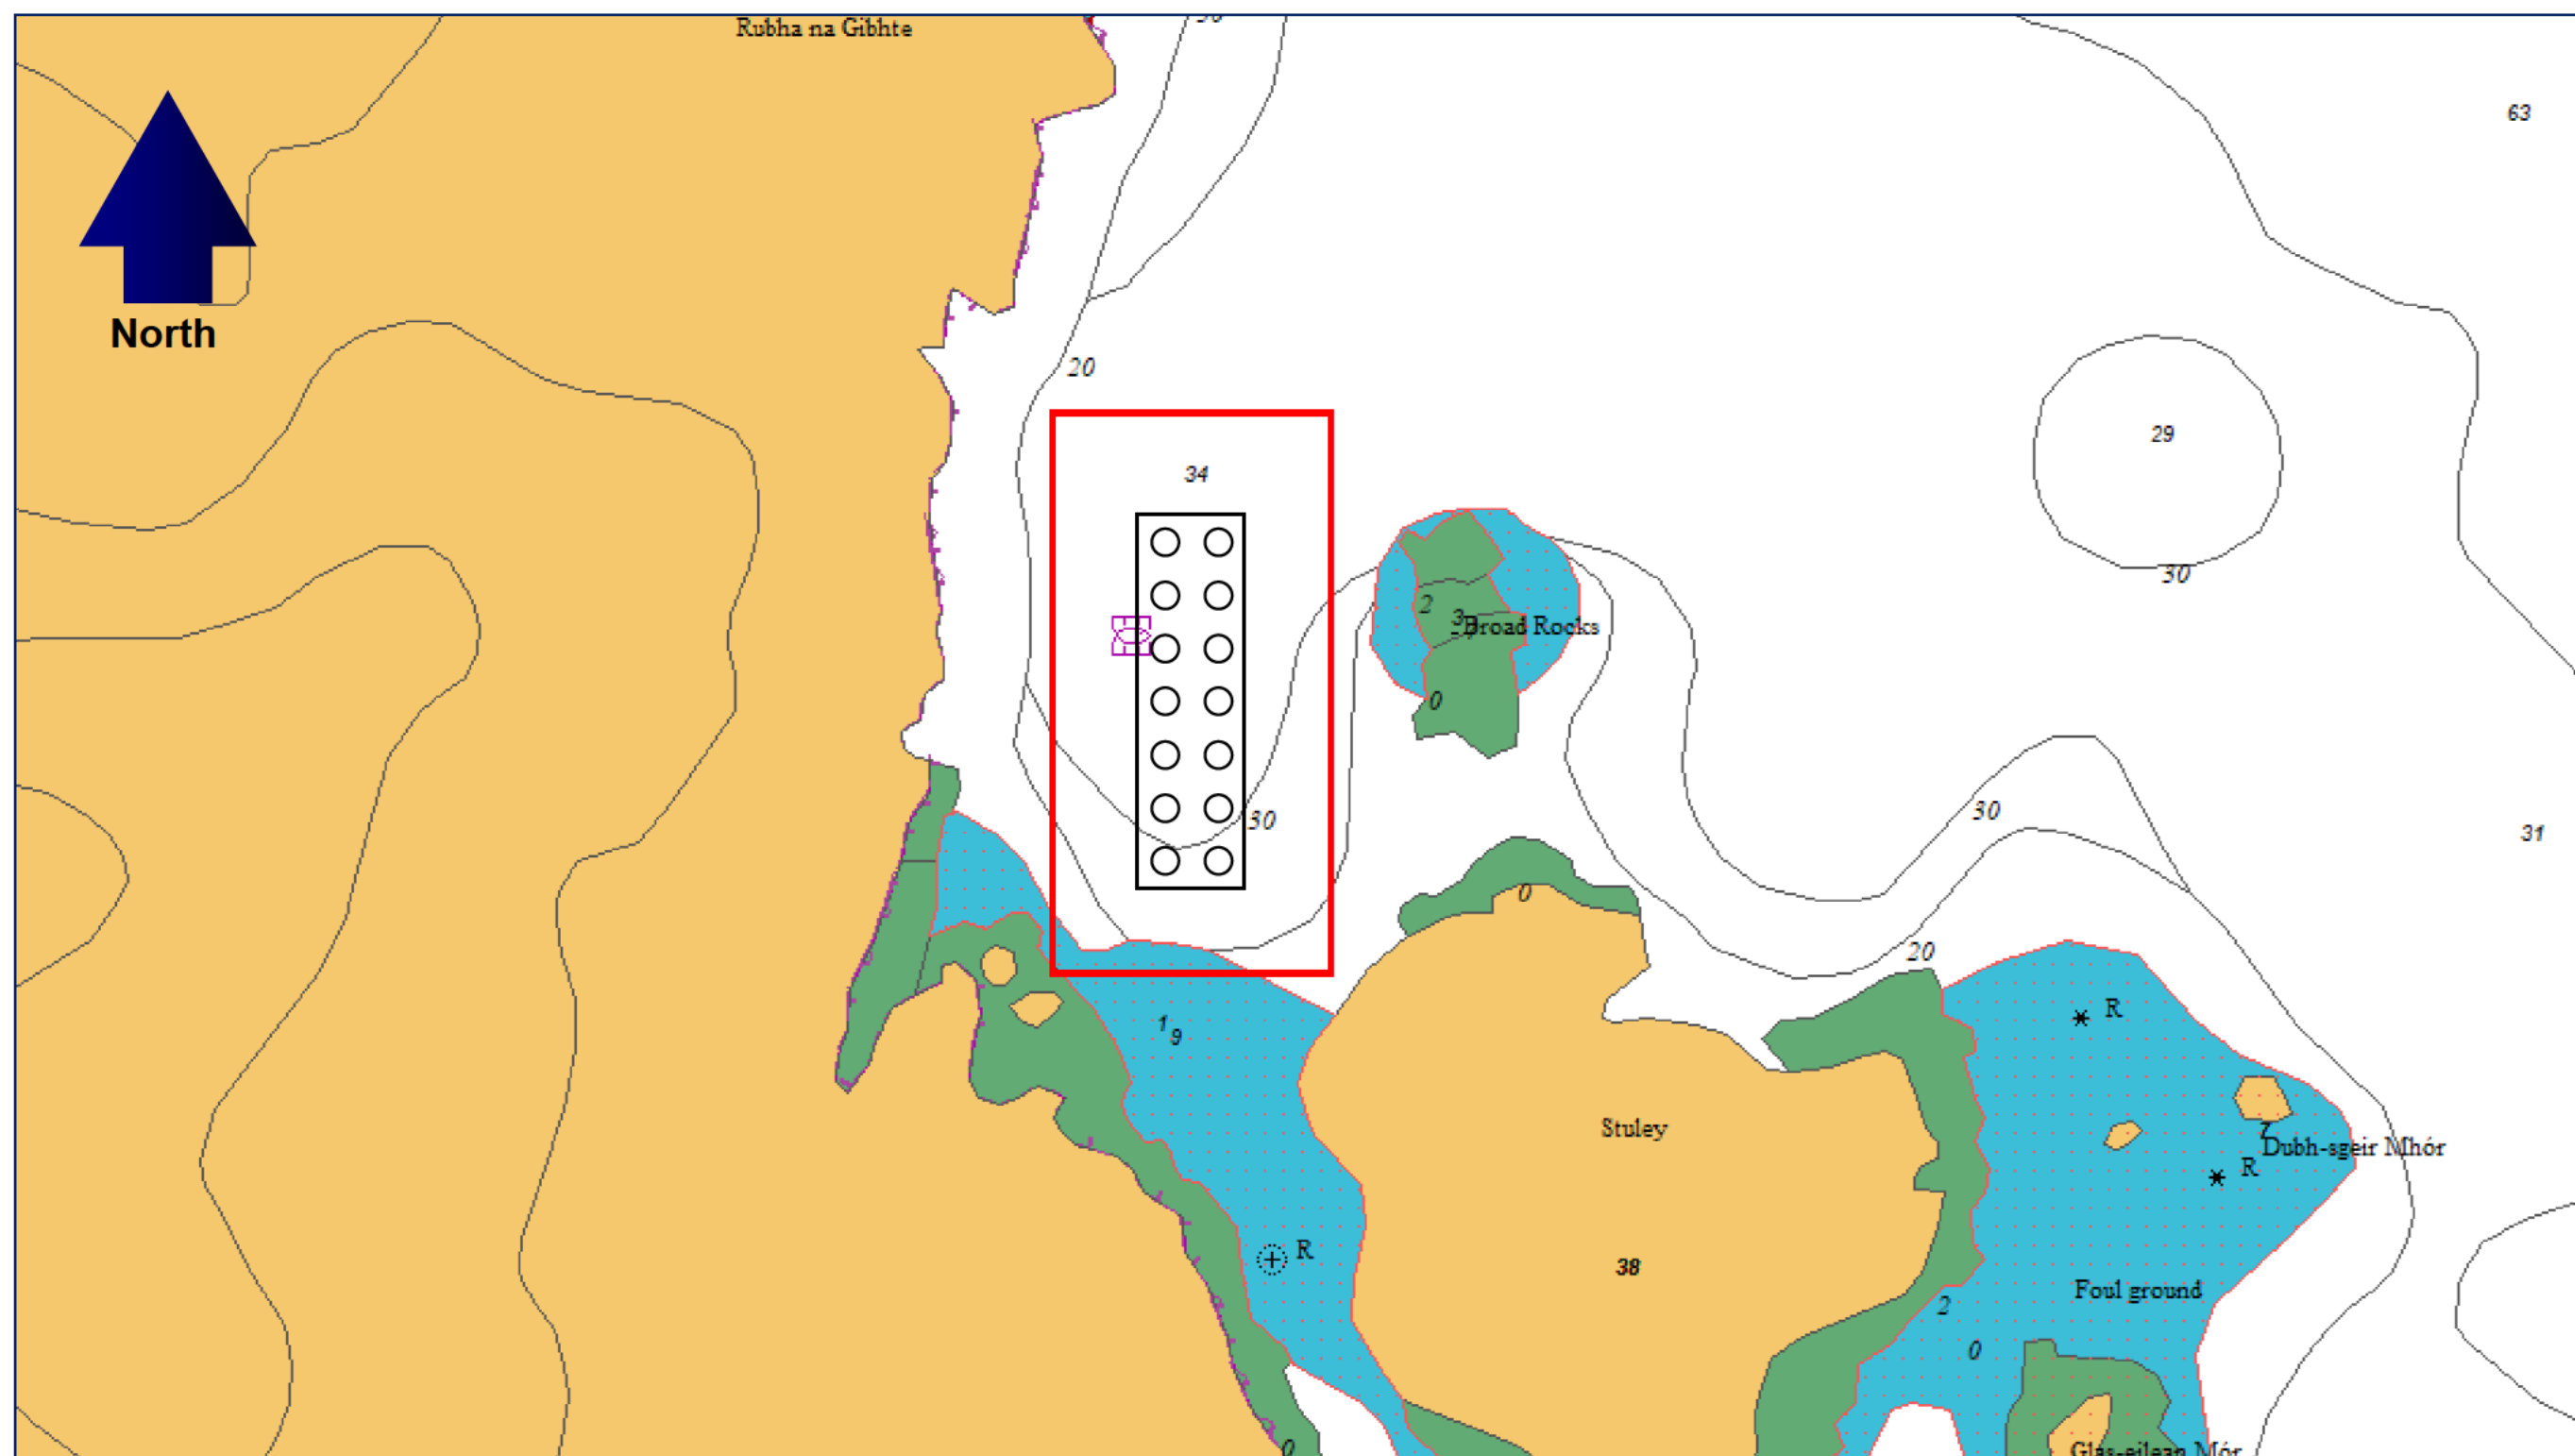

STULAIGH: ISLE OF SOUTH UIST		Key: Pens Planning and Moorings Area	1:100,000	05/12/2018	Redacted		0001	Final
ADMIRALTY CHART EXTRACT OF SITE LOCATION								
Figure 5	General view of Stulaigh proposal. 14 circular plastic pens, 120m circumference		Scale	Date	Drawn	Checked	Revision No.	Status

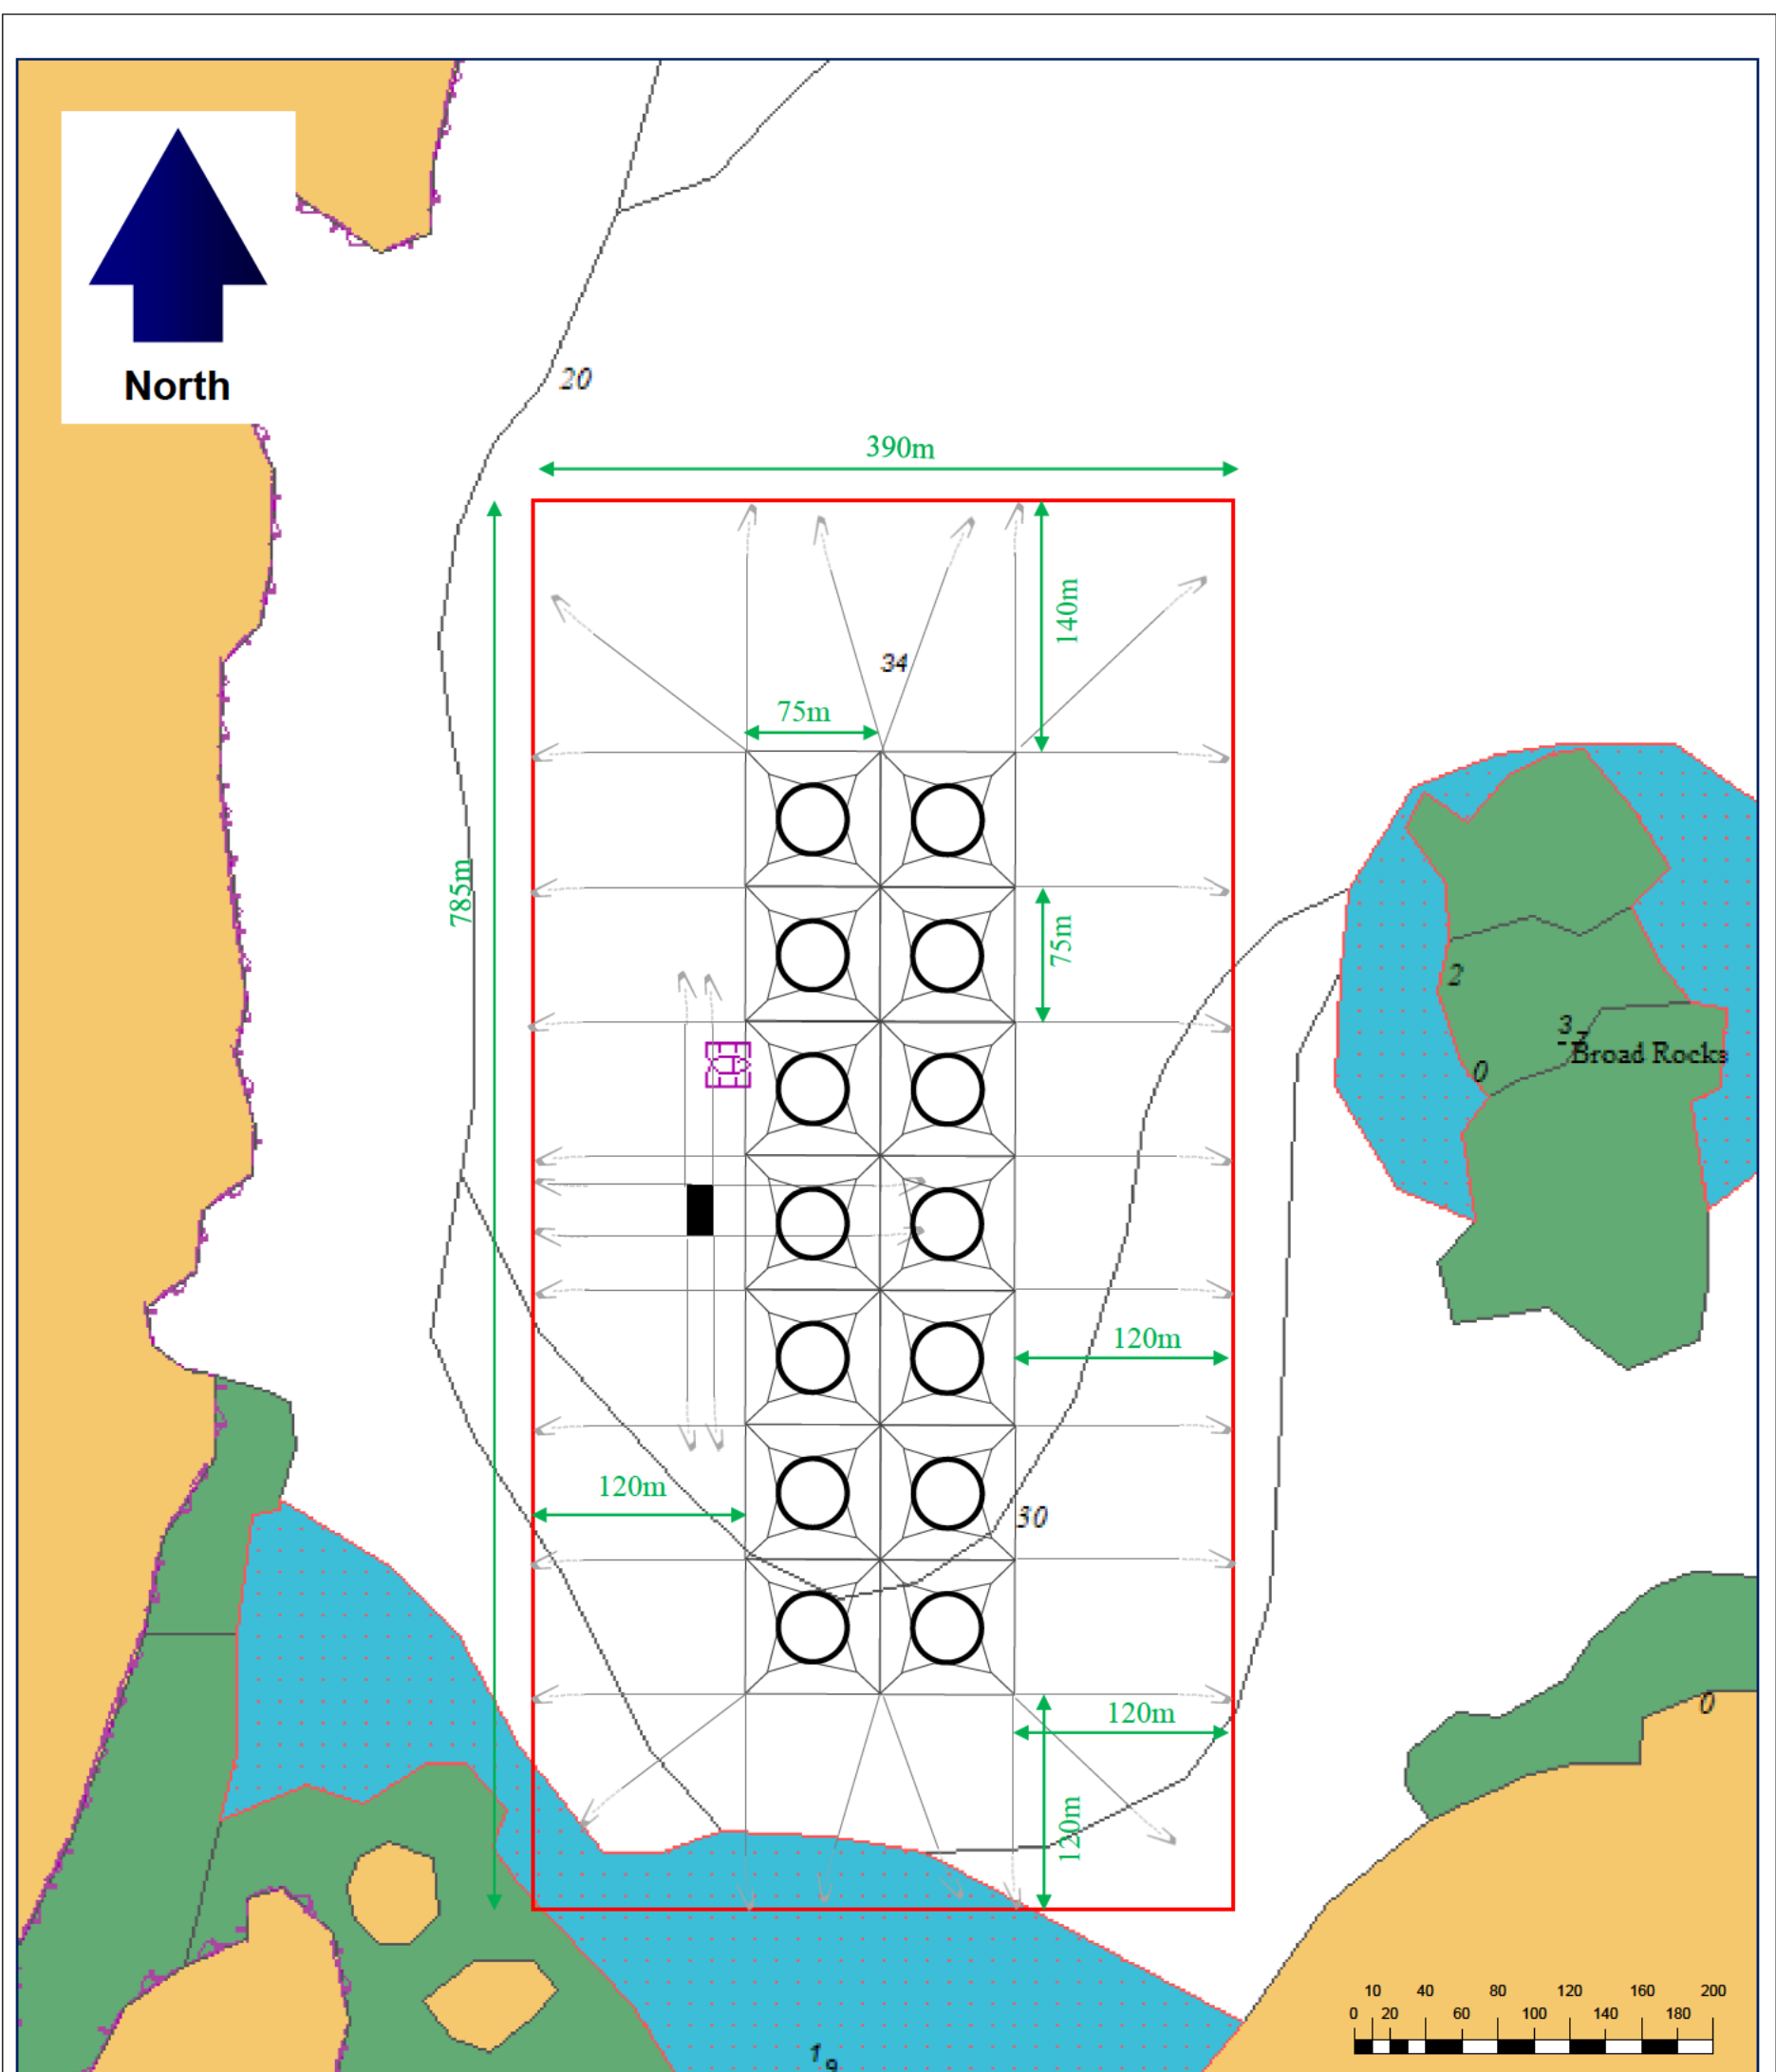

PROPOSED: STULAIGH SALMON FARM SOUTH UIST	Key: Planning boundary and Moorings area Pens 120m ø Feed barge Mooring rope, ground chain and anchor	1:4,000	11/12/2018	Redacted	0001	Final
SITE PLAN: ADMIRALTY CHART		Scale	Date	Drawn	Checked	Revision No.
Figure 6 Detailed view of Stuliagh Salmon Farm 14 circular plastic pens 120m circumference						

Fish Farm Co-ordinates - Existing

Mooring Co-ordinates

DGPS Position

NW:	57° 12.080'N 007° 15.698'W	82368.427E	824564.866N
NE	57° 12.078'N 007° 15.308'W	82759.969E	824531.014N
SE:	57° 11.654'N 007° 15.307'W	82700.291E	823745.908N
SW:	57° 11.656'N 007° 15.698'W	82307.733E	823779.210N

Pen Grid Co-ordinates

DGPS Position

NW:	57° 12.002'N 007° 15.574'W	82481.405E	824410.845N
NE:	57° 12.002'N 007° 15.429'W	82627.729E	824400.361N
SE:	57° 11.720'N 007° 15.420'W	82595.562E	823876.319N
SW:	57° 11.719'N 007° 15.572'W	82442.883E	823885.941N

Pen Centre Co-ordinates

DGPS Position

1 (SW):	57° 11.740'N 007° 15.531'W	82487.008E	823922.157N
2:	57° 11.780'N 007° 15.532'W	82491.979E	823996.830N
3:	57° 11.821'N 007° 15.533'W	82497.008E	824071.923N
4:	57° 11.901'N 007° 15.533'W	82508.007E	824221.187N
5:	57° 11.941'N 007° 15.534'W	82513.003E	824295.858N
6 (NW):	57° 11.982'N 007° 15.535'W	82518.008E	824370.953N
7 (SE):	57° 11.740'N 007° 15.457'W	82561.977E	823916.781N
8:	57° 11.781'N 007° 15.458'W	82567.004E	823991.875N
9:	57° 11.821'N 007° 15.458'W	82572.026E	824066.119N
10:	57° 11.901'N 007° 15.459'W	82583.001E	824215.809N
11:	57° 11.942'N 007° 15.460'W	82587.998E	824290.905N
12 (NE):	57° 11.982'N 007° 15.460'W	82593.020E	824365.149N

Automatic Feeding Barge Co-ordinate

DGPS Position

Centre	57° 11.870'N 007° 15.599'W	82437.620E	824168.636N
--------	----------------------------	------------	-------------

Fish Farm Co-ordinates - Proposed

Mooring Co-ordinates

DGPS Position

NW:	57° 12.080'N 007° 15.698'W	82368.427E	824564.866N
NE	57° 12.078'N 007° 15.308'W	82759.969E	824531.014N
SE:	57° 11.654'N 007° 15.307'W	82700.291E	823745.908N
SW:	57° 11.656'N 007° 15.698'W	82307.733E	823779.210N

Pen Grid Co-ordinates

DGPS Position

NW:	57° 12.002'N 007° 15.574'W	82481.405E	824410.845N
NE:	57° 12.002'N 007° 15.429'W	82627.729E	824400.361N
SE:	57° 11.720'N 007° 15.420'W	82595.562E	823876.319N
SW:	57° 11.719'N 007° 15.572'W	82442.883E	823885.941N

Pen Centre Co-ordinates

1 (SW):	57° 11.740'N 007° 15.531'W	82487.008E	823922.157N
2:	57° 11.780'N 007° 15.532'W	82491.979E	823996.830N
3:	57° 11.821'N 007° 15.533'W	82497.008E	824071.923N
4:	57° 11.860'N 007° 15.534'W	82502.002E	824145.732N
5:	57° 11.901'N 007° 15.533'W	82508.007E	824221.187N
6:	57° 11.941'N 007° 15.534'W	82513.003E	824295.858N
7 (NW):	57° 11.982'N 007° 15.535'W	82518.008E	824370.953N
8 (SE):	57° 11.740'N 007° 15.457'W	82561.977E	823916.781N
9:	57° 11.781'N 007° 15.458'W	82567.004E	823991.875N
10:	57° 11.821'N 007° 15.458'W	82572.026E	824066.119N
11:	57° 11.861'N 007° 15.459'W	82576.876E	824140.801N
12:	57° 11.901'N 007° 15.459'W	82583.001E	824215.809N
13:	57° 11.942'N 007° 15.460'W	82587.998E	824290.905N
14 (NE):	57° 11.982'N 007° 15.460'W	82593.020E	824365.149N

Automatic Feeding Barge Co-ordinate

DGPS Position

Centre	57° 11.870'N 007° 15.599'W	82437.620E	824168.636N
--------	----------------------------	------------	-------------