
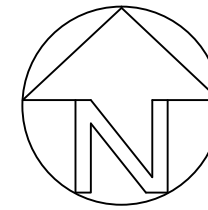


SLIPWAY LONG SECTION 1:200

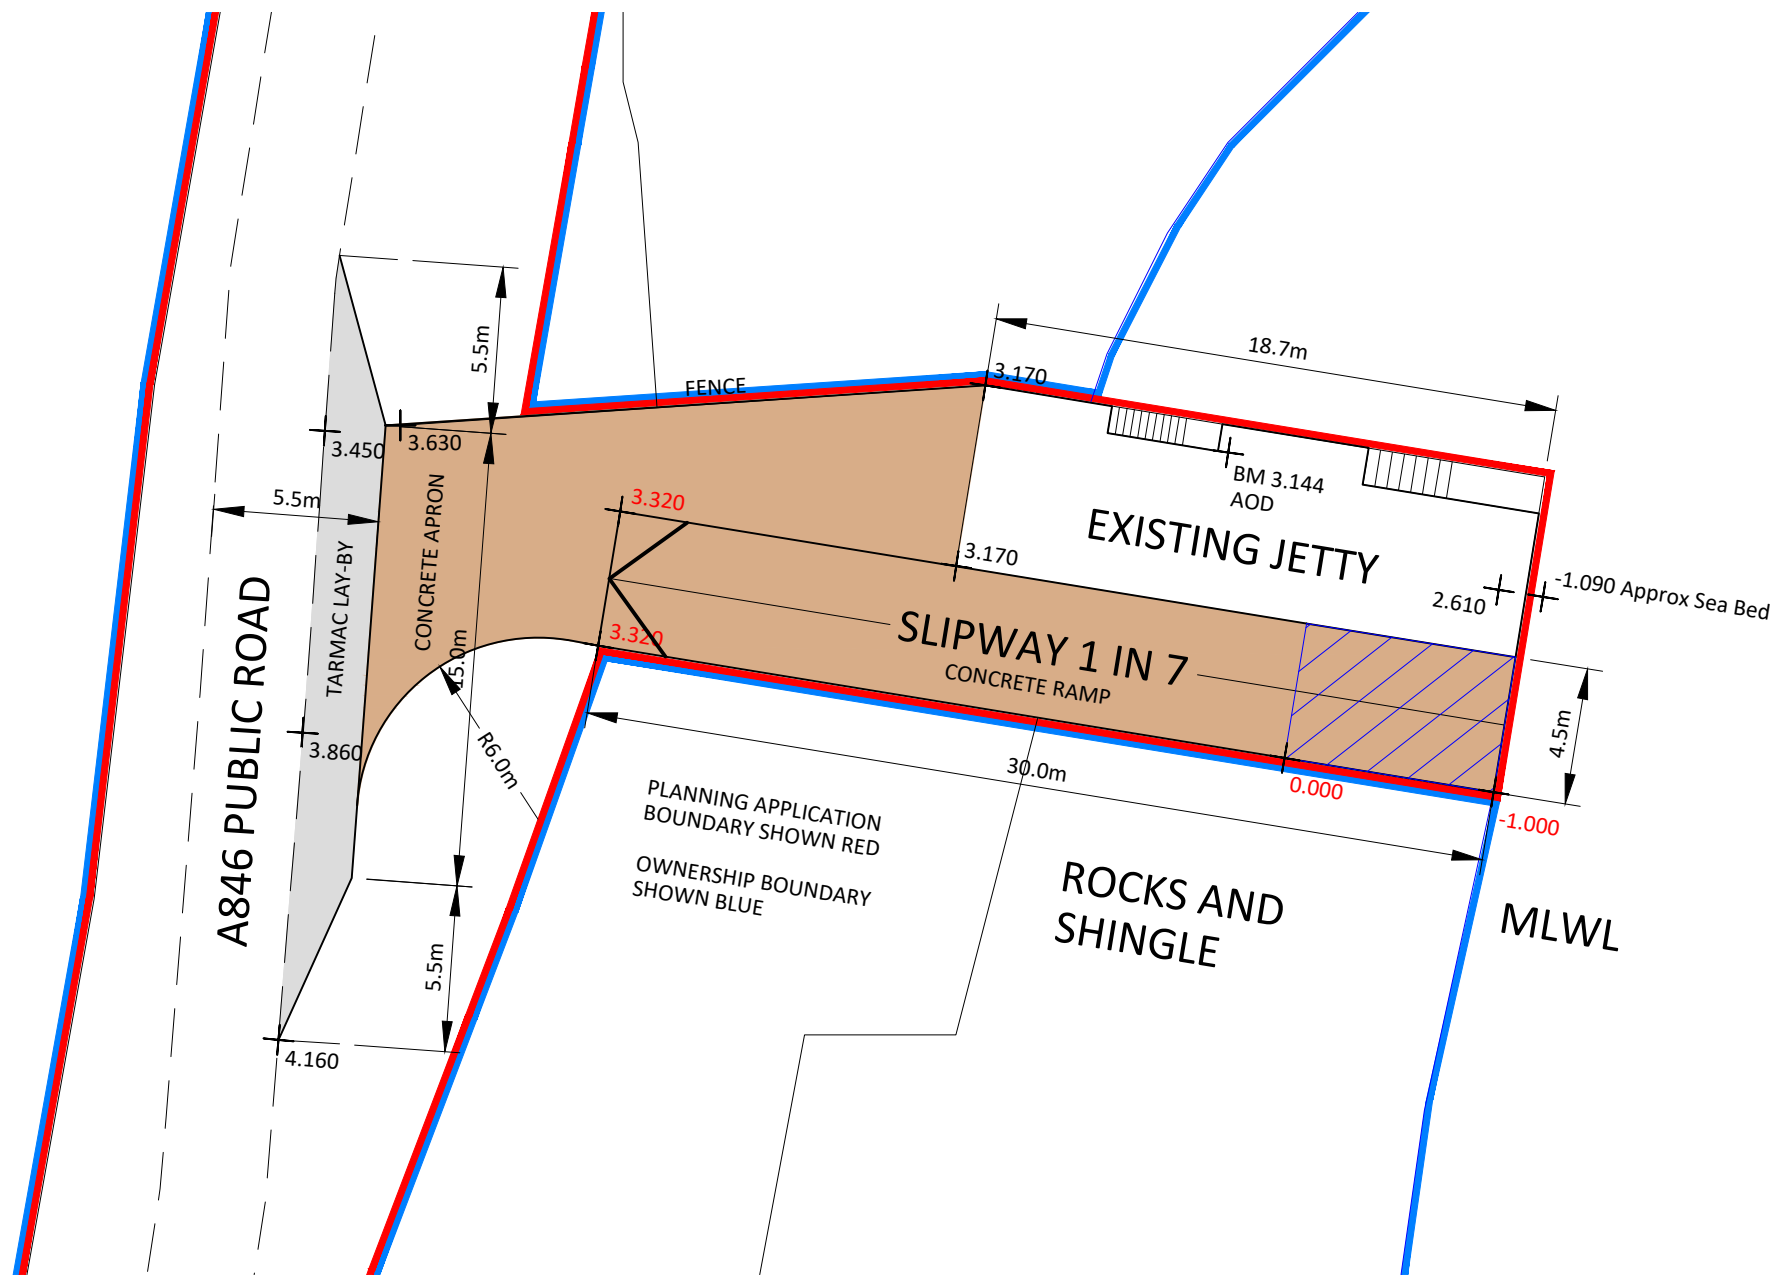

NOTES.

1. The layout is generally based upon an Ordnance Survey downloaded plan supplemented by dimensions of the jetty taken on the 21.11.23.
2. The Bench Mark level of 3.144 is taken from OS data.
3. Site levels shown black were taken using a Stanley Level on the 21.11.23 and related to the BM.
4. Design levels are shown in Red.
5. The approximate sea bed depth was taken using a plumb line at about 9.00 am (approximately 2 hours after low spring tide on 16.11.23.) At that time the sea level measured 2.1m from the end of the jetty i.e. 0.510 AOD.
6. Mean Low Water Line is taken from the OS data.
7. Area of slipway below Mean Low Water Line shown hatched blue.
8. The layout of the tarmac lay-by is based on Argyll and Bute Council's drawing SD 08/003 rev A.

SITE PLAN 1:200

Stage PLANNING	Location FOREST ESTATE ISLE OF JURA PA60 7XG	Project PROPOSED SLIPWAY
Visual Scale 1:500 10m 20m 1:200 4m 8m	Drawing SITE PLAN & LONG SECTION	Scale By Date 1:200@A3 NJC NOV 23
		Number S128 - P02C

