



Isle Ewe

ISLE EWE:	LOCH EWE, POOLEWE, ROSS-SHIRE	Key:	Not to scale	16/09/2009	Re	Re	0001	Final
GENERAL VIEW:	ORDNANCE SURVEY MAP							
Figure 1	General view and location of Isle Ewe.		Scale	Date	Drawn	Checked	Revision No.	Status




ISLE EWE: LOCH EWE, POOLEWE, ROSS-SHIRE
LOCATION PLAN: ORDNANCE SURVEY MAP


Figure 2 General view of Isle Ewe proposal.

Key:
 Site Location.

1:50,000	16/09/2009	Re	Re	0001	Final
Scale	Date	Drawn	Checked	Revision No.	Status

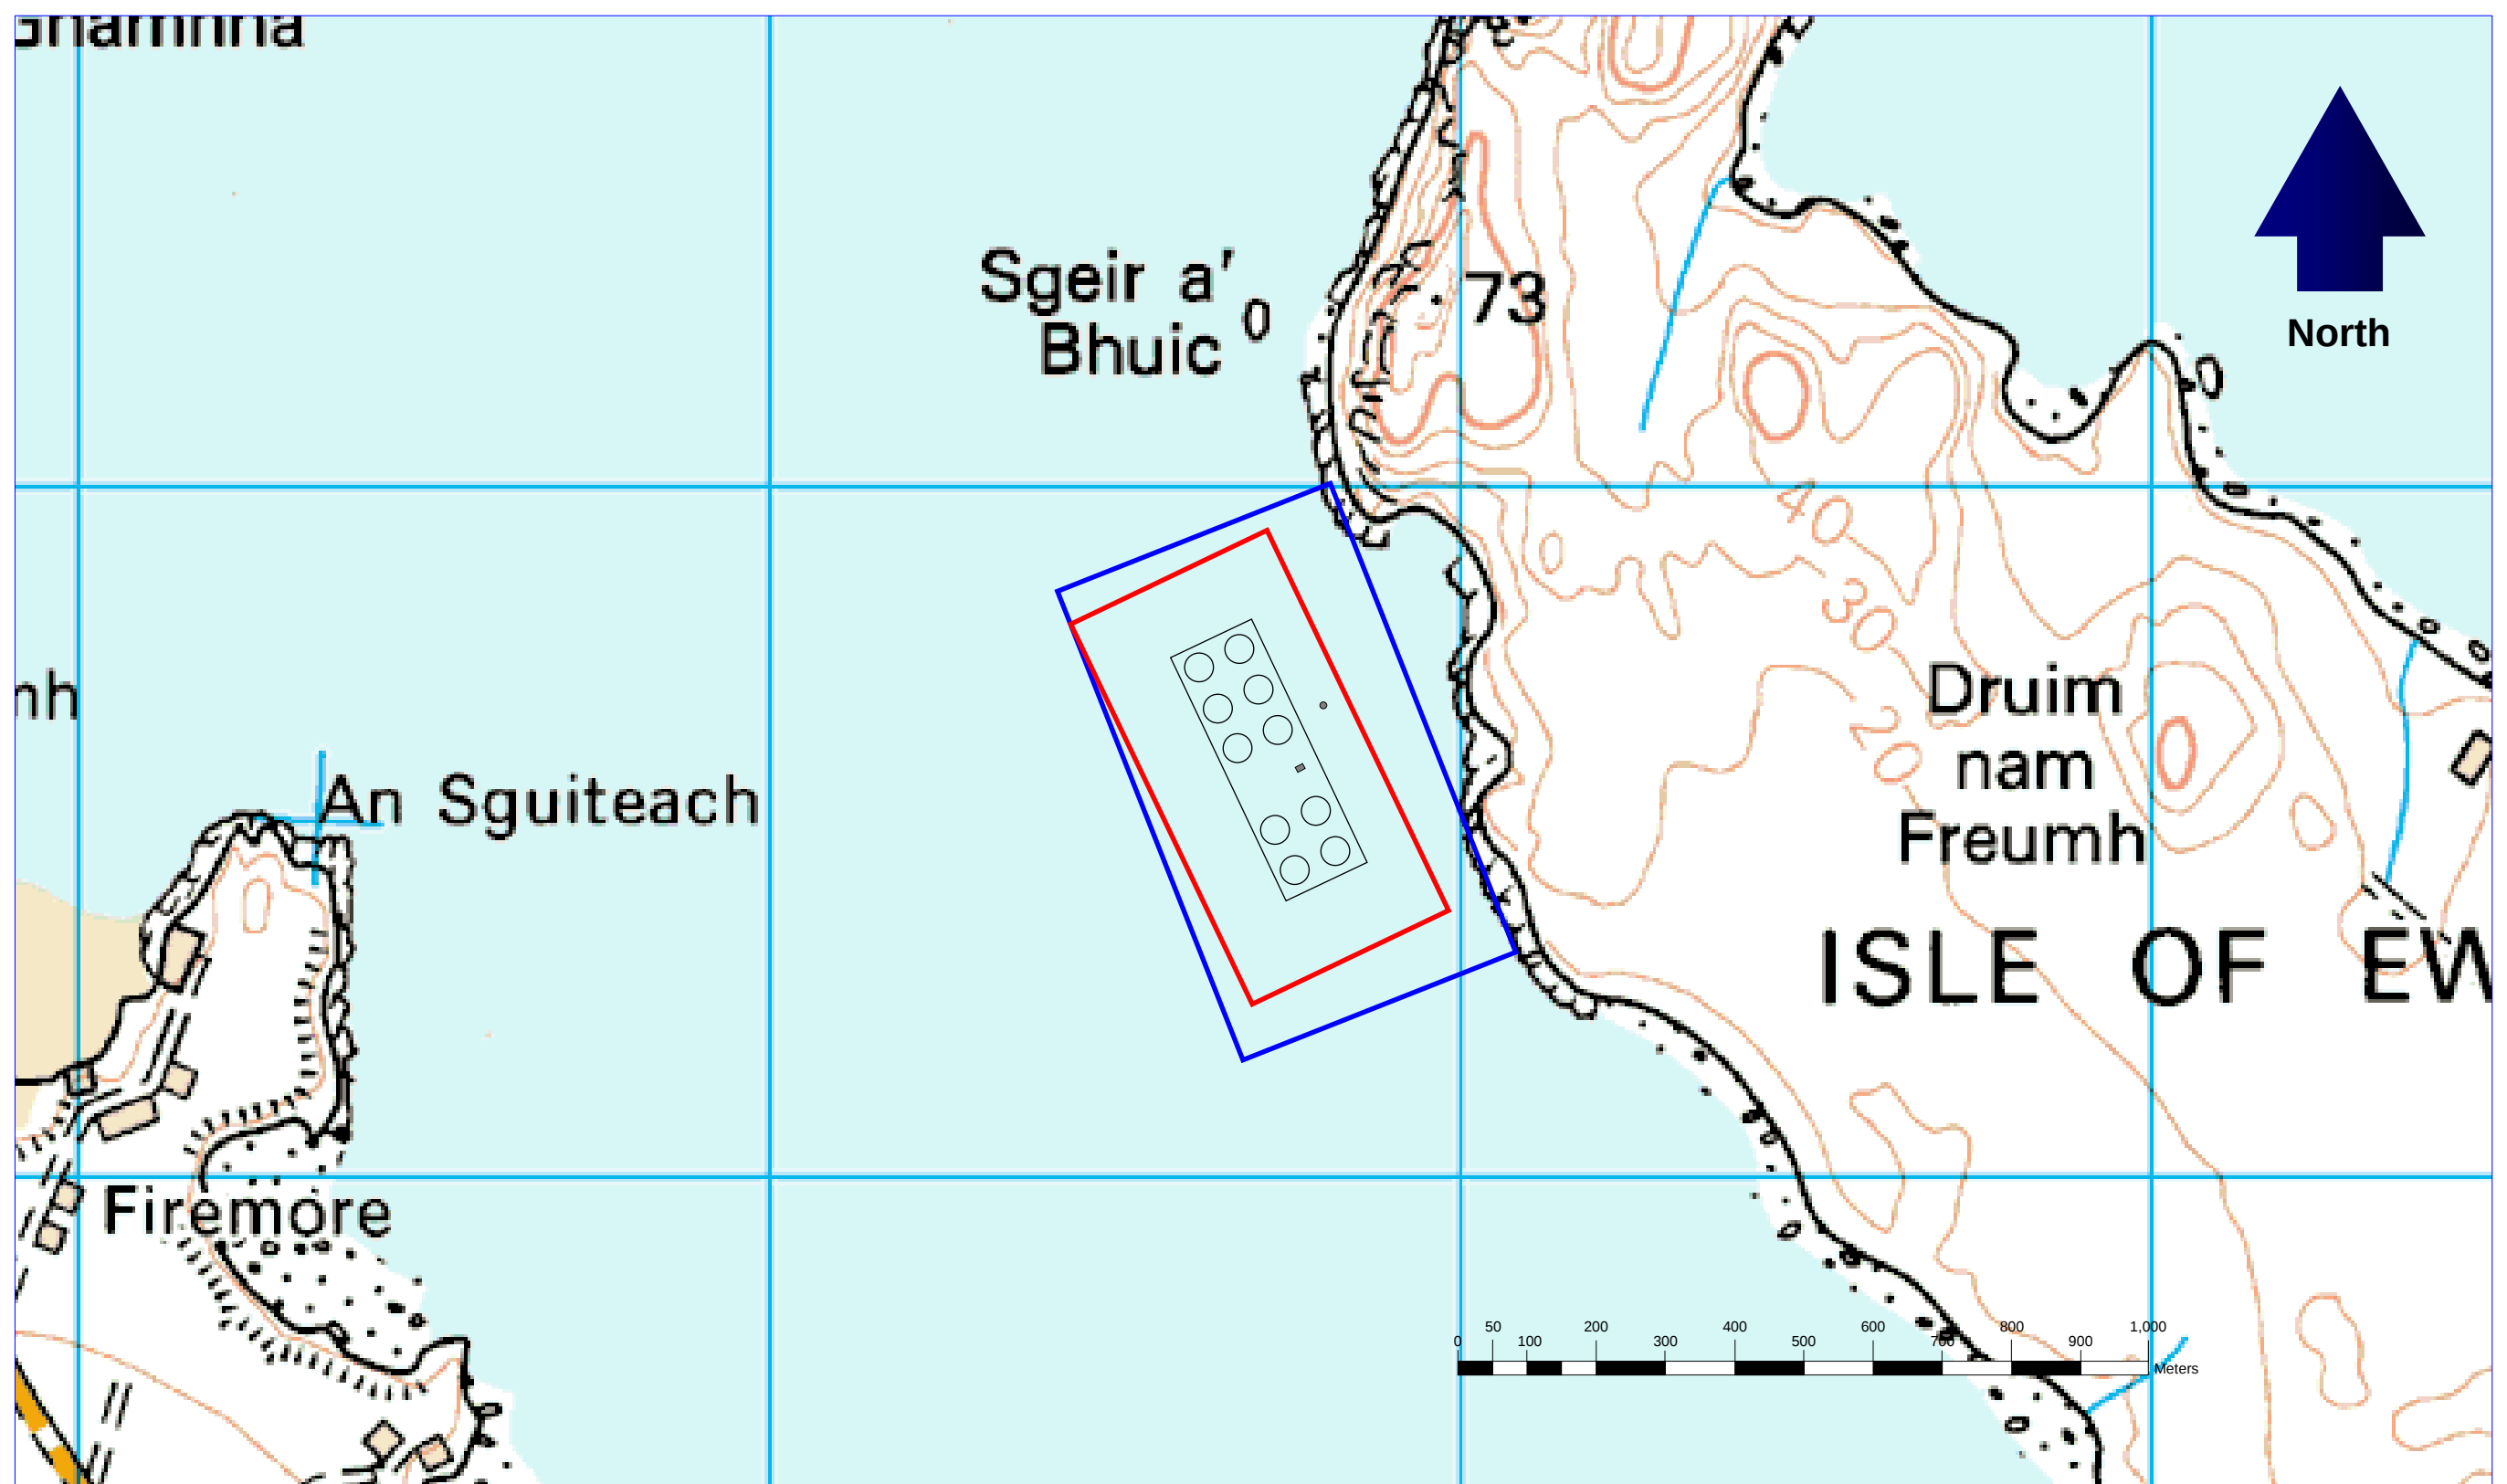

ISLE EWE:	LOCH EWE, POOLEWE, ROSS-SHIRE	Key:	○ ○ ○ Cages	1:10,000	16/09/2009	Re	Re	0001	Final
LOCATION PLAN:	ORDNANCE SURVEY MAP								
Figure 3	Detailed view of Isle Ewe proposal. 10 circular plastic cages 100m circumference.	■ Crown Estate Lease Area	● Feed Barge	Scale	Date	Drawn	Checked	Revision No.	Status
		■ Mooring Containment Area	■ Raft						

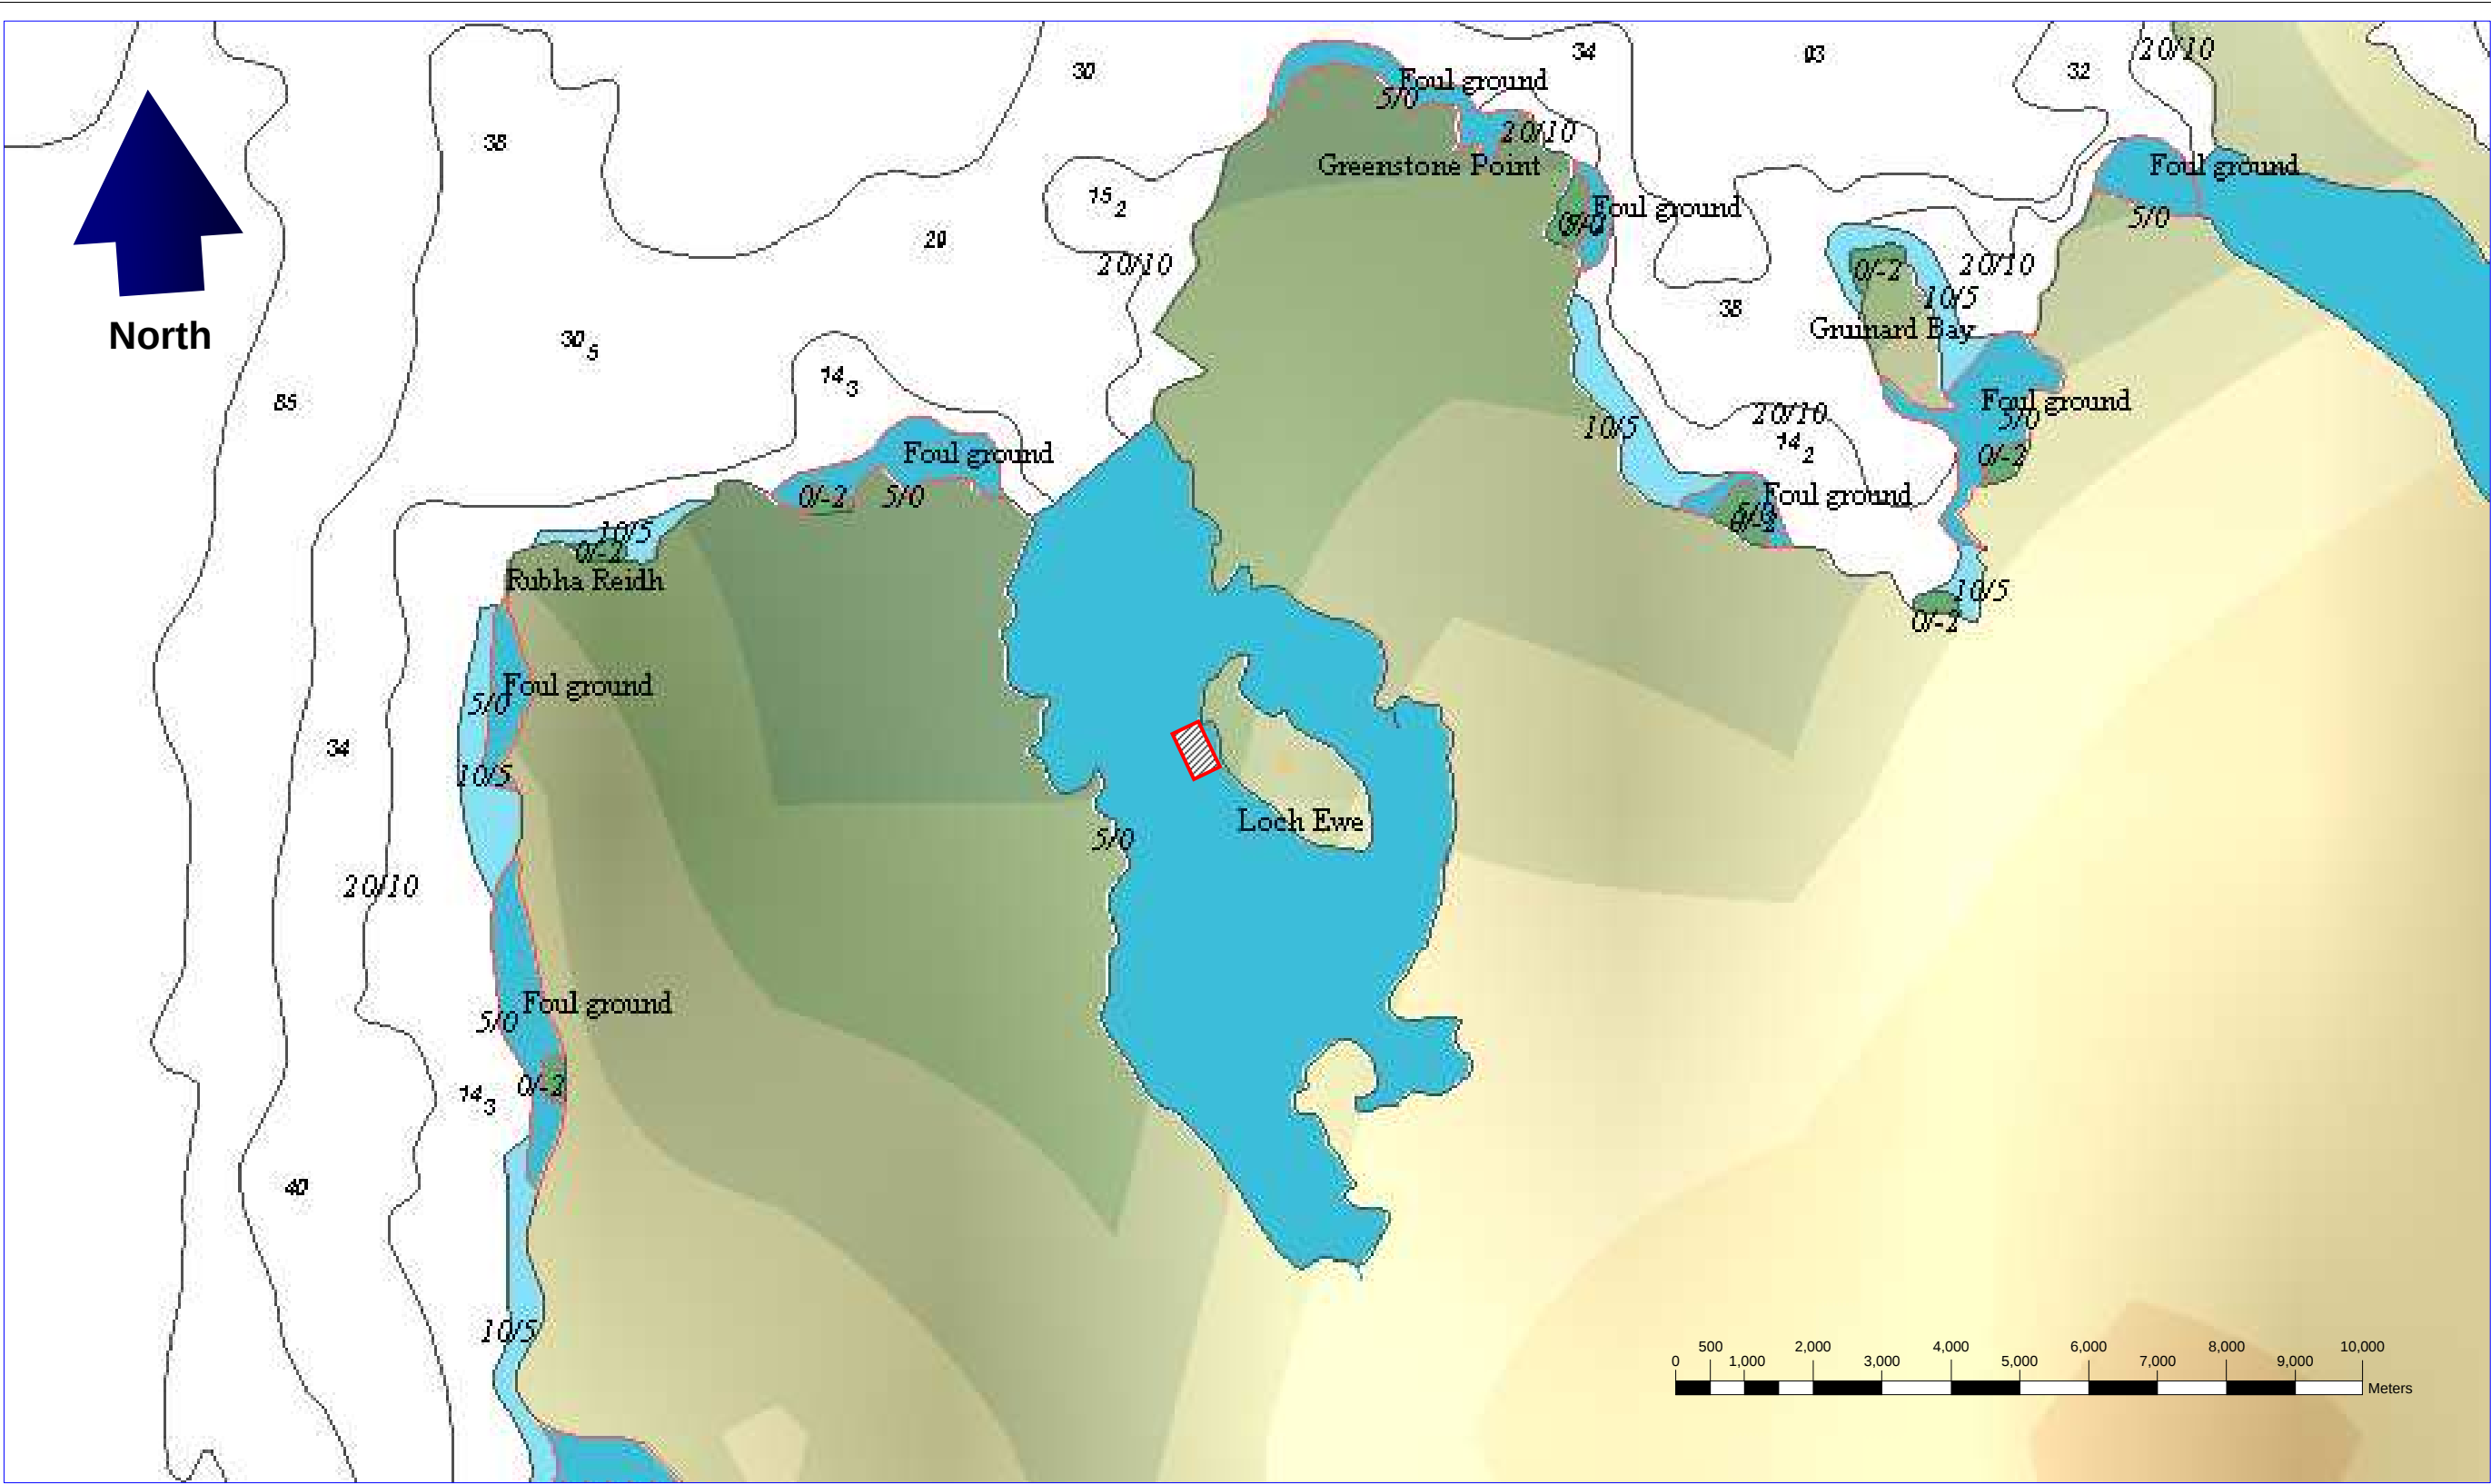


ISLE EWE: LOCH EWE, POOLEWE, ROSS-SHIRE
ADMIRALTY CHART EXTRACT OF SITE LOCATION


Figure 4 General view of proposed lease area.

Key:
 Site Location


1:100,000	16/09/2009	Re	Re	0001	Final
Scale	Date	Drawn	Checked	Revision No.	Status

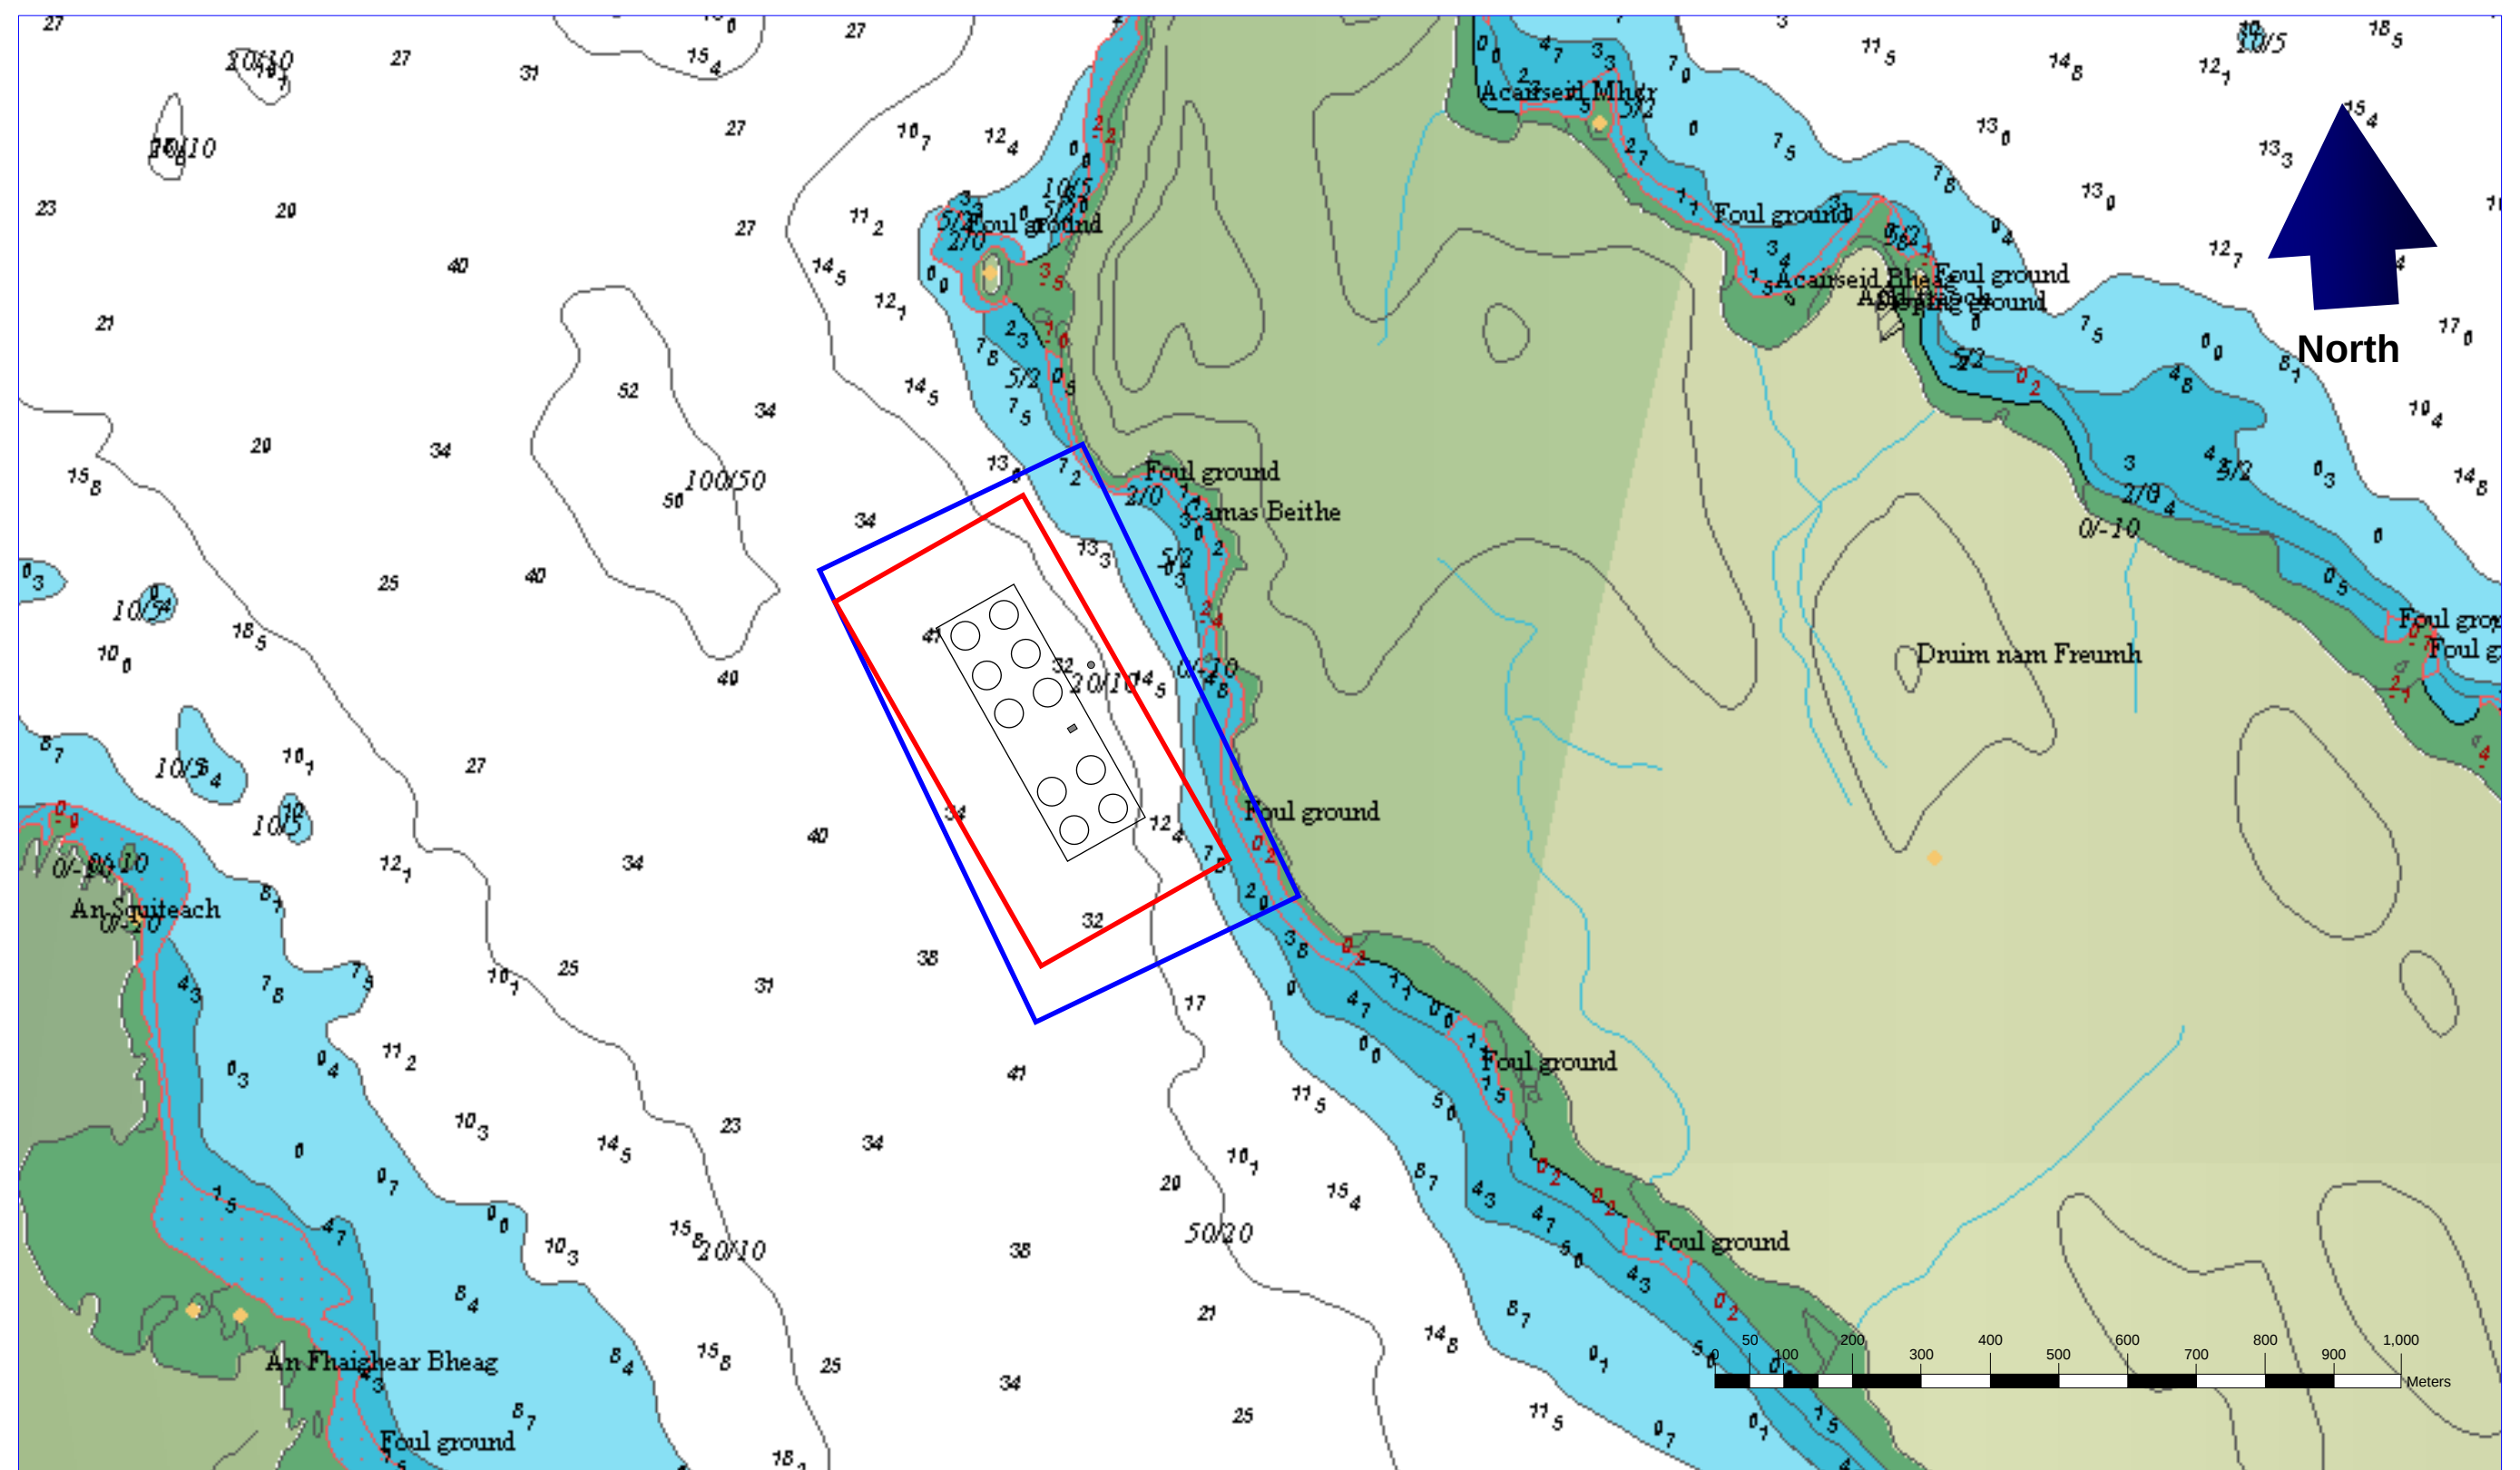

ISLE EWE: LOCH EWE, POOLEWE, ROSS-SHIRE		Key:		1:10,000	16/09/2009	Re		0001	Final
ADMIRALTY CHART EXTRACT OF SITE LOCATION		Crown Estate Lease Area Cages							
Figure 5	General view of Isle Ewe proposal. 10 circular plastic cages 100m circumference.	Mooring Containment Area		Scale	Date	Drawn	Checked	Revision No.	Status

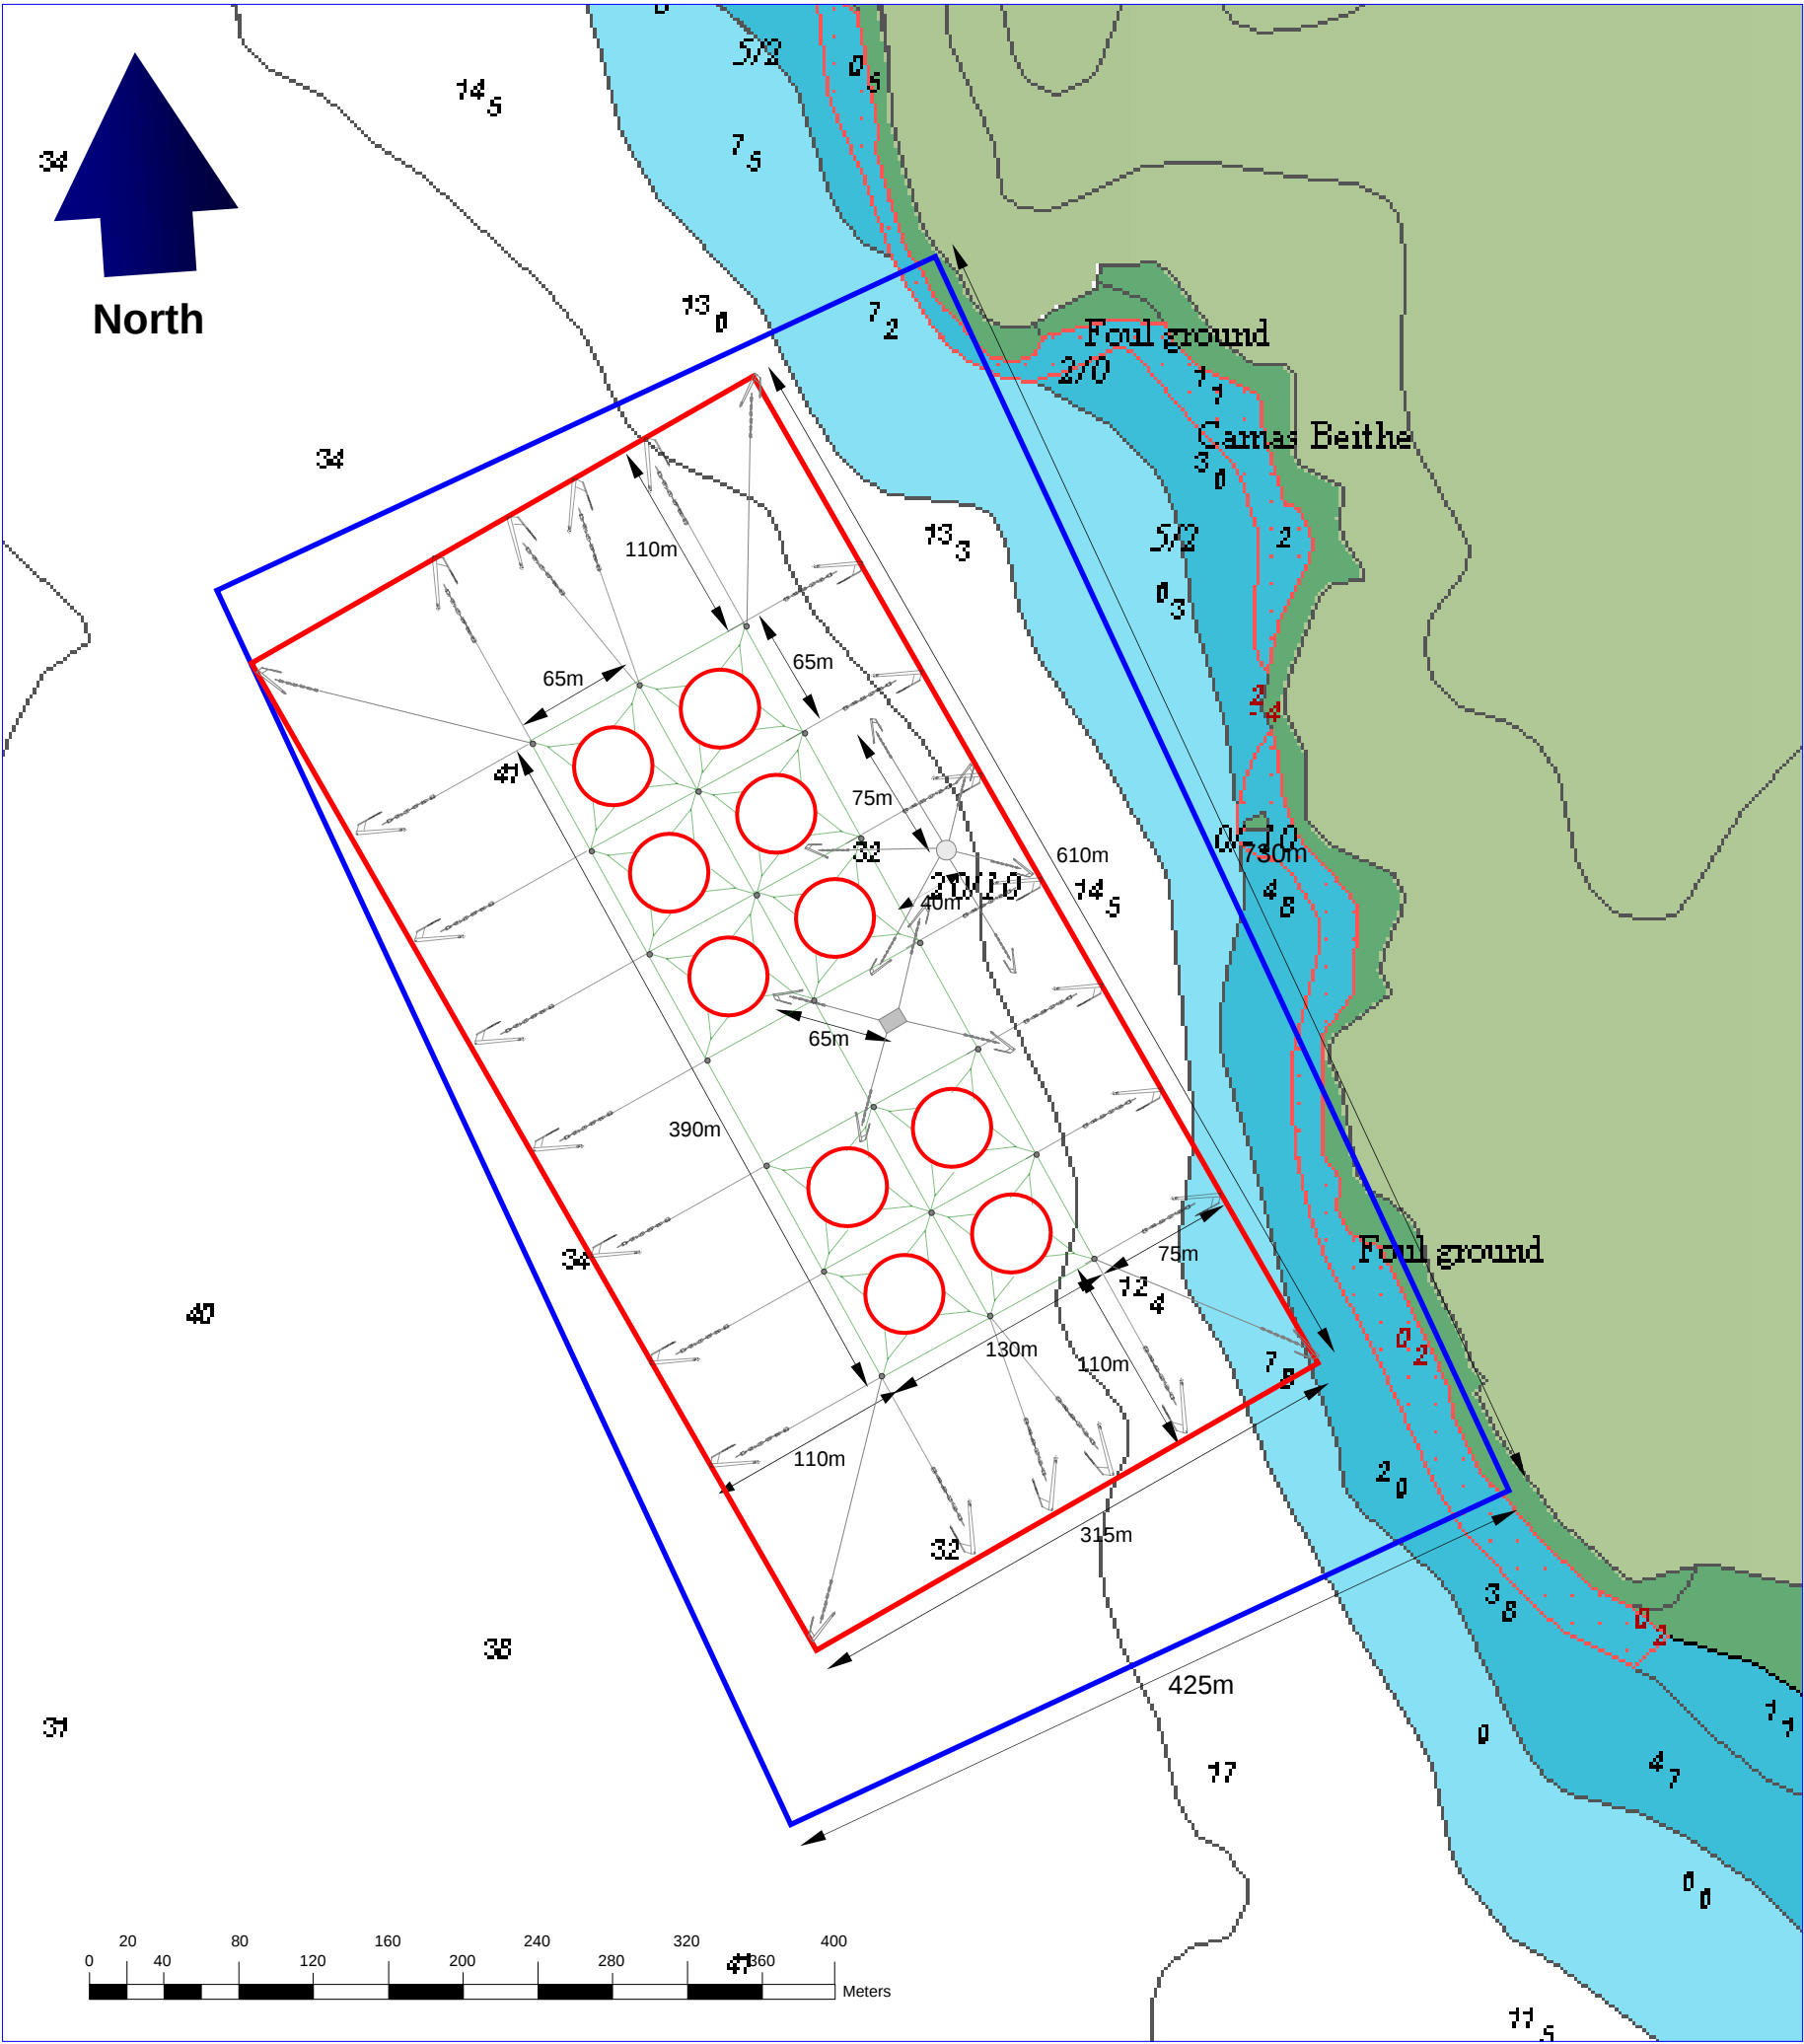

ISLE EWE: LOCH EWE, POOLEWE, ROSS-SHIRE			Key:  Mooring rope and anchor  Mooring Containment Area  Crown Estate Lease Area  Cages  Feeding Barge  Raft		
SITE PLAN					
Figure 6	Detailed illustration of cages and moorings. 10 circular plastic cages 100m circumference.				
1:4,000	16/09/2009	Re	Re dac ted	Revision No.	Status

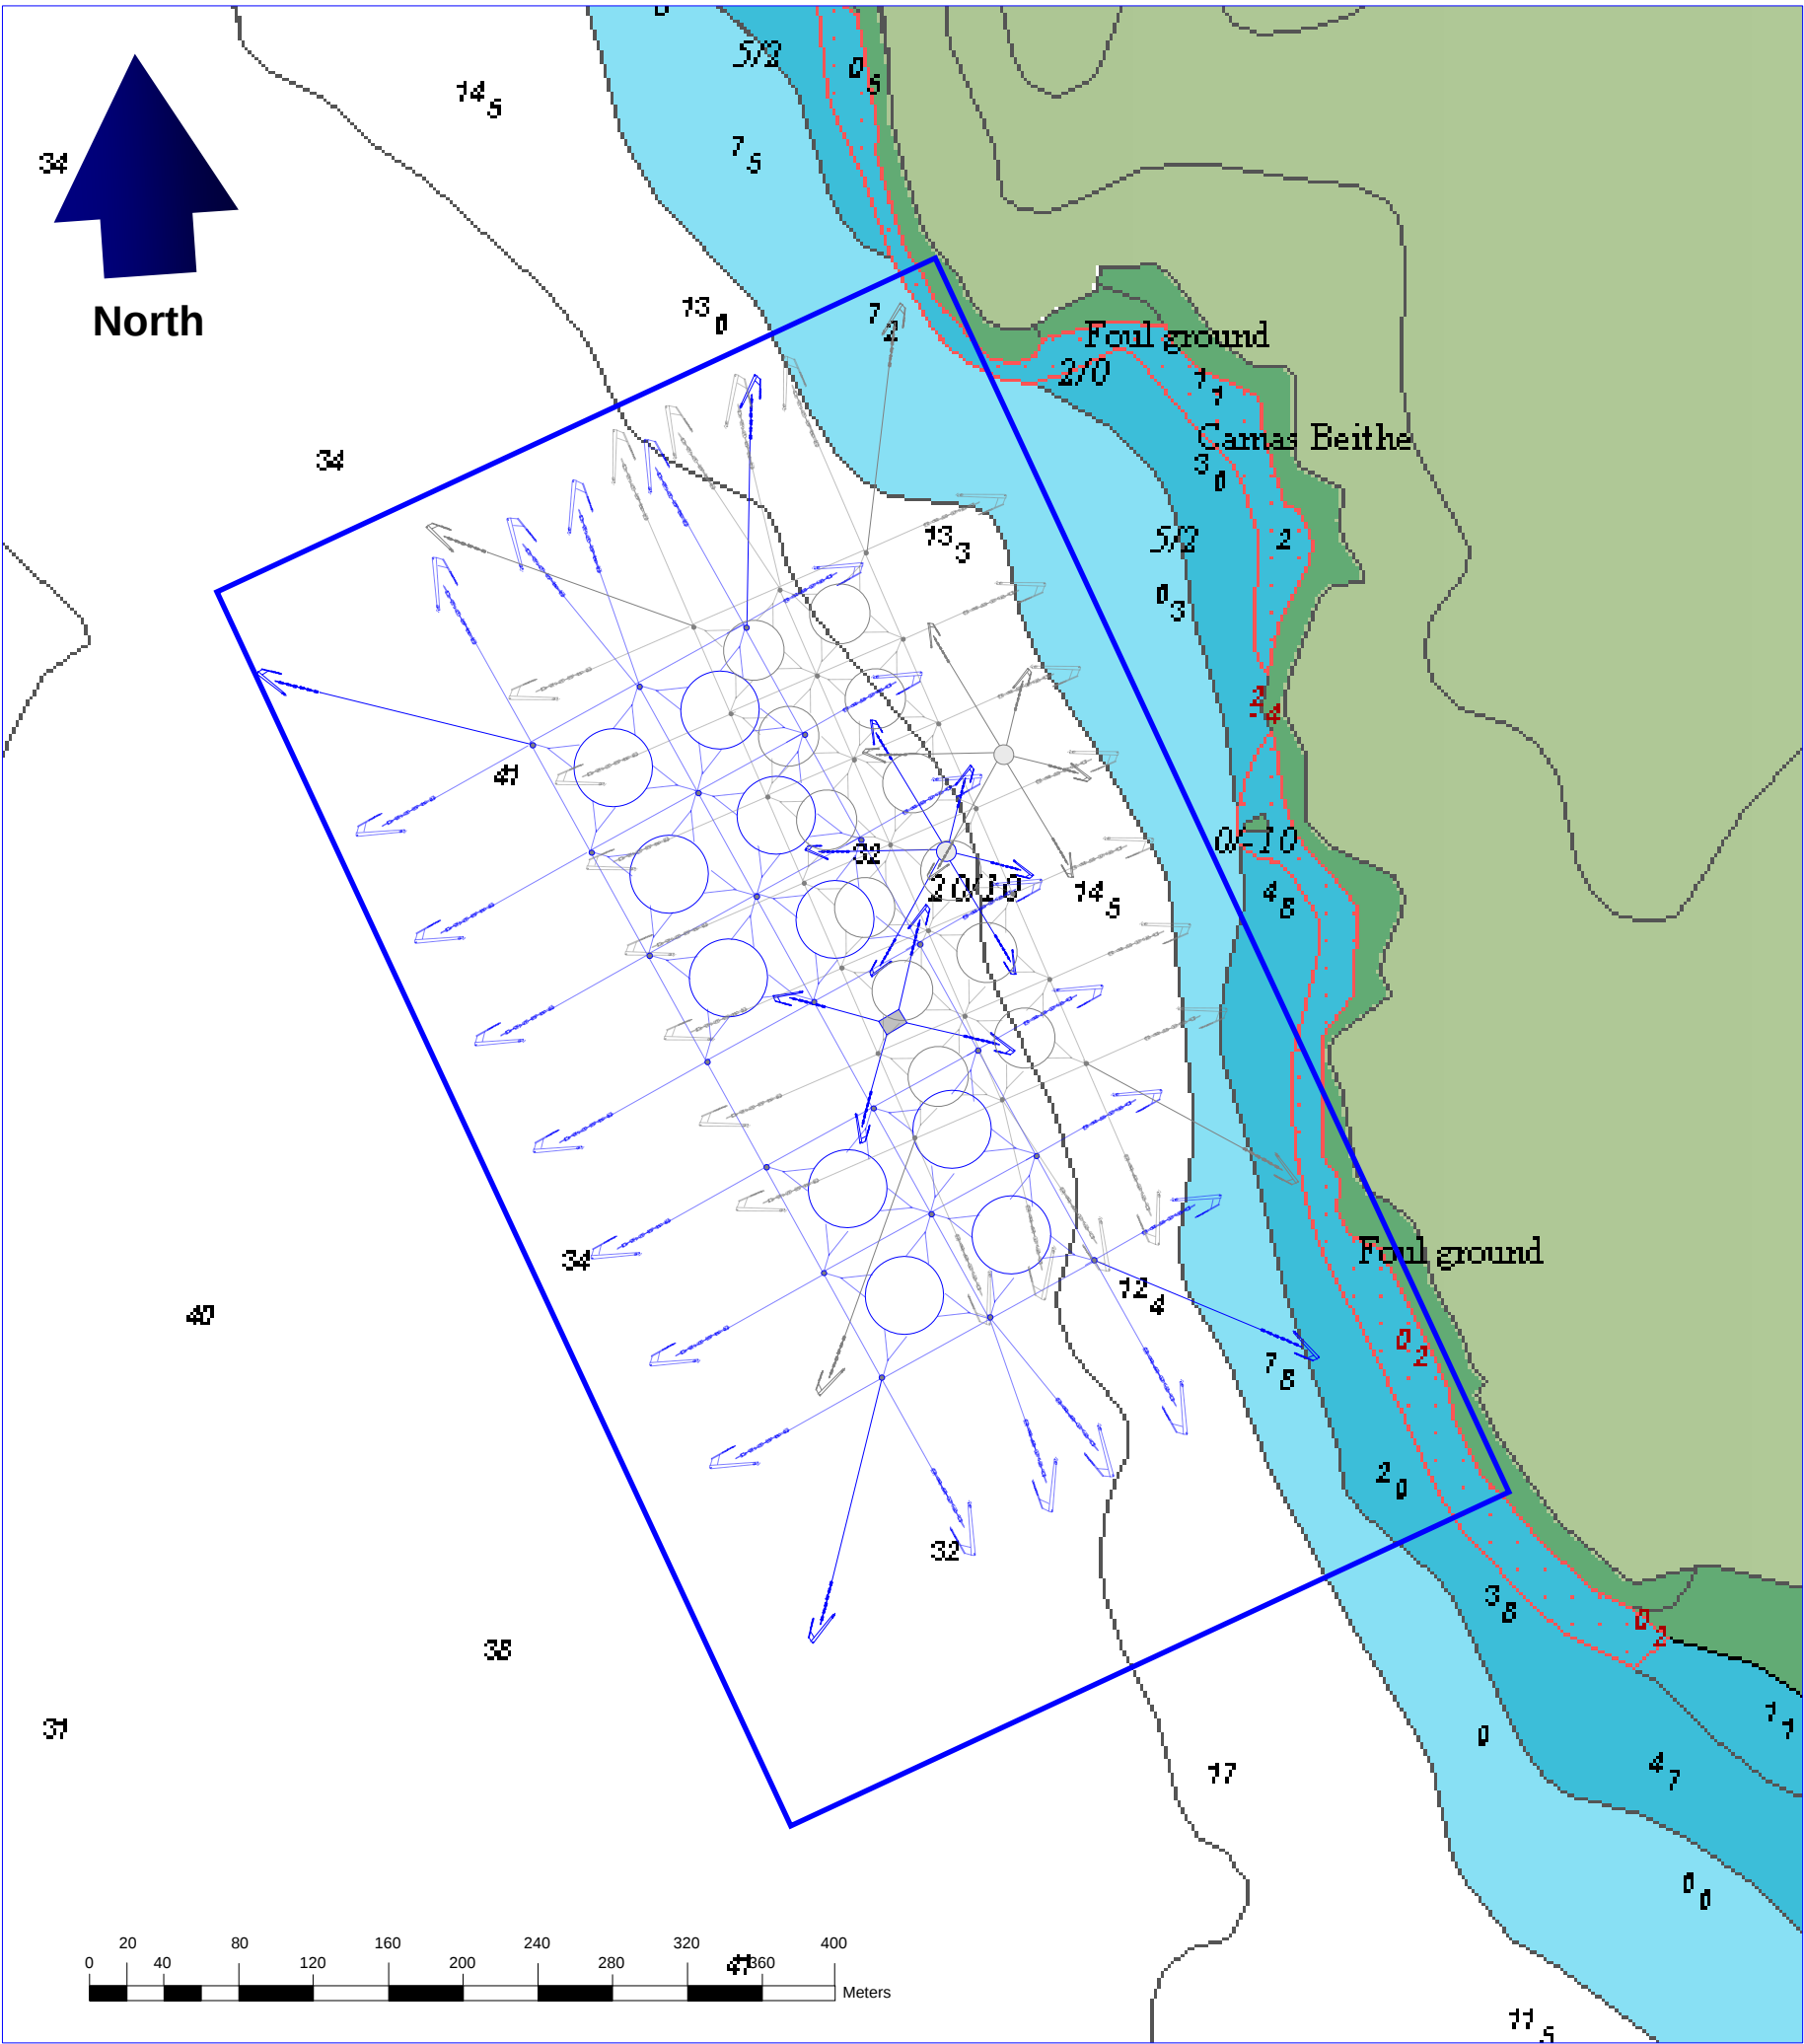

ISLE EWE: LOCH EWE, POOLEWE, ROSS-SHIRE			Key: Blue illustration Proposed Proposed Lease Area Grey illustration Existing Existing Lease Area		
SITE PLAN EXISTING SITE v PROPOSED SITE					
Figure 7 Detailed illustration of cages and moorings. Existing cages and moorings v Proposed cages and moorings.					
1:5,000	16/09/2009	Re	Re	0001	Final
Scale	Date	Drawn	Checked	Revision No.	Status

Fish Farm Co-ordinates - Proposed

Cage Grid Co-ordinates

DGPS Position

NW:	57° 50.136'N 005° 38.818'W	183599.940E 888734.107N
NE:	57° 50.172'N 005° 38.708'W	183712.309E 888794.979N
SE:	57° 49.990'N 005° 38.510'W	183889.903E 888447.007N
SW:	57° 49.954'N 005° 38.621'W	183776.539E 888386.184N

Mooring Co-ordinates

DGPS Position

NW:	57° 50.157'N 005° 38.973'W	183448.778E 888781.315N
NE:	57° 50.243'N 005° 38.697'W	183730.286E 888926.020N
SE:	57° 49.959'N 005° 38.387'W	184008.439E 888382.982N
SW:	57° 49.873'N 005° 38.661'W	183728.884E 888238.149N

Lease Area Co-ordinates (if different to the mooring containment area)

DGPS Position

NW:	57° 50.182'N 005° 38.997'W	183427.551E 888828.944N
NE:	57° 50.278'N 005° 38.602'W	183827.717E 888985.842N
SE:	57° 49.918'N 005° 38.280'W	184110.157E 888301.272N
SW:	57° 49.826'N 005° 38.668'W	183717.262E 888151.388N

Automatic Feeding Barge Co-ordinates

DGPS Position

Centre	57° 50.106'N 005° 38.590'W	183822.388E 888666.327N
N	57° 50.132'N 005° 38.577'W	183837.842E 888713.836N
NE	57° 50.102'N 005° 38.544'W	183867.474E 888656.459N
SE	57° 50.071'N 005° 38.553'W	183855.477E 888599.467N
S	57° 50.071'N 005° 38.628'W	183781.314E 888603.466N
SW	57° 50.106'N 005° 38.665'W	183748.227E 888670.326N
NW	57° 50.141'N 005° 38.630'W	183786.335E 888733.347N

Raft Co-ordinates

DGPS Position

Centre	57° 50.056'N 005° 38.619'W	183788.714E 888575.177N
N	57° 50.092'N 005° 38.603'W	183808.134E 888641.065N
E	57° 50.049'N 005° 38.554'W	183852.289E 888558.734N
S	57° 50.022'N 005° 38.641'W	183763.560E 888513.317N
W	57° 50.063'N 005° 38.686'W	183723.162E 888591.728N