


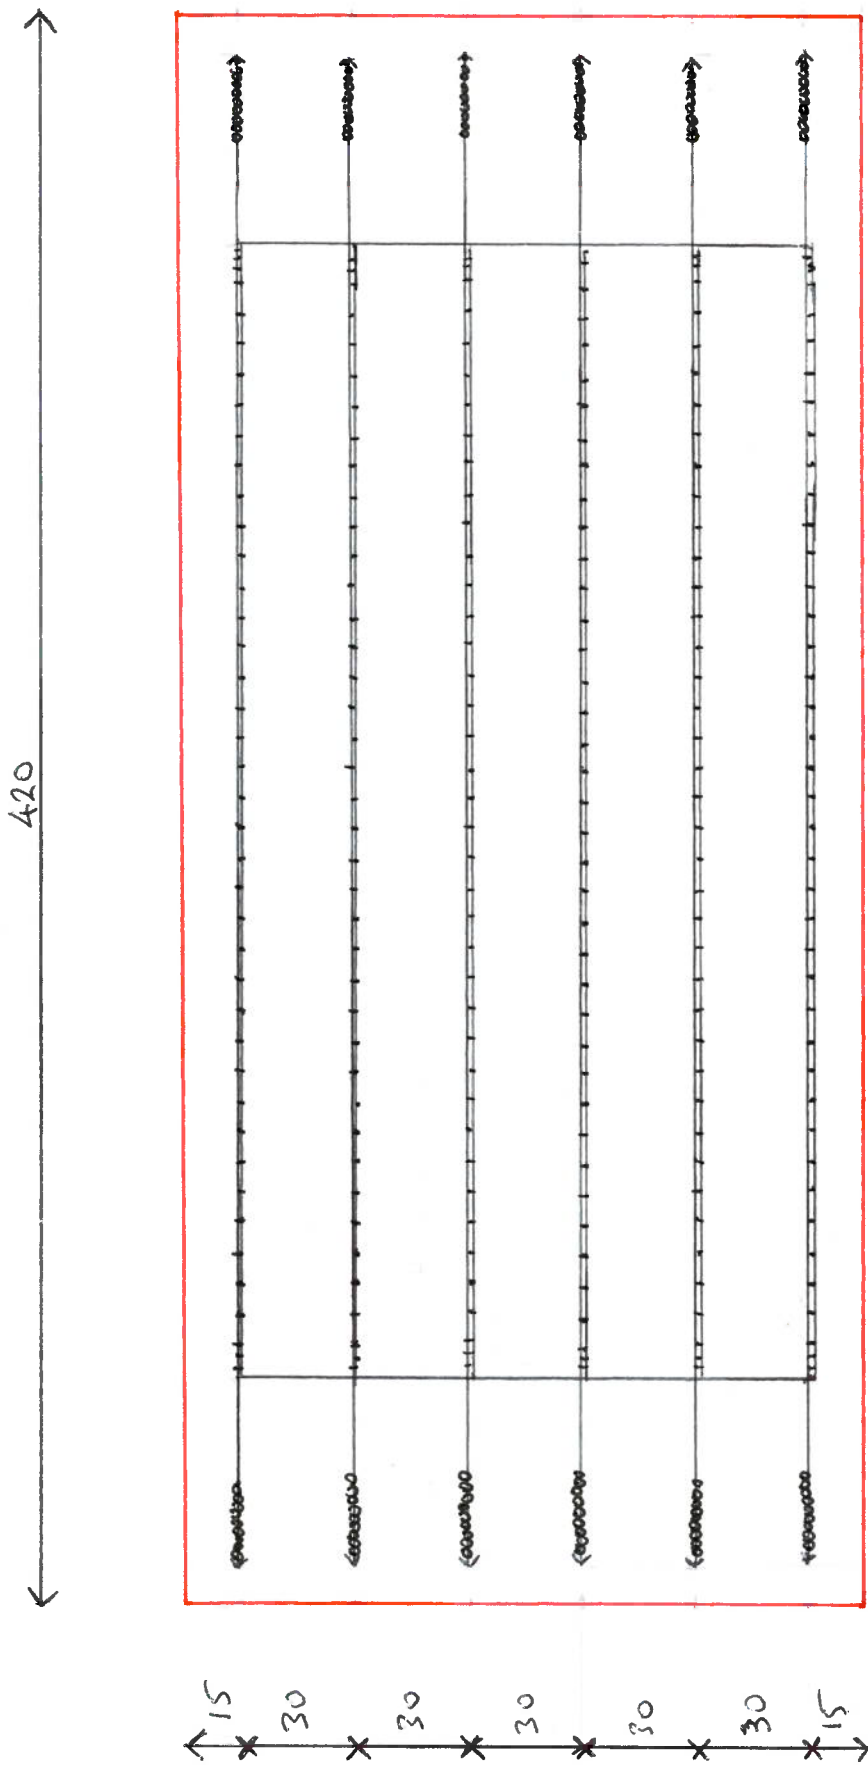

SITE PLAN FOR SPOOSE HOLM SCALE 1:2000