


- NOTES
- 1) ALL LEVELS RELATE TO ORDNANCE DATUM (NEWLYN).
 - 2) TIDE LEVELS
 - HAT = +2.38m O.D
 - MHWNS = +1.72m O.D
 - MWN = +1.18m O.D
 - MWN = -0.62m O.D
 - MWS = -1.32m O.D
 - LAT = -1.82m O.D

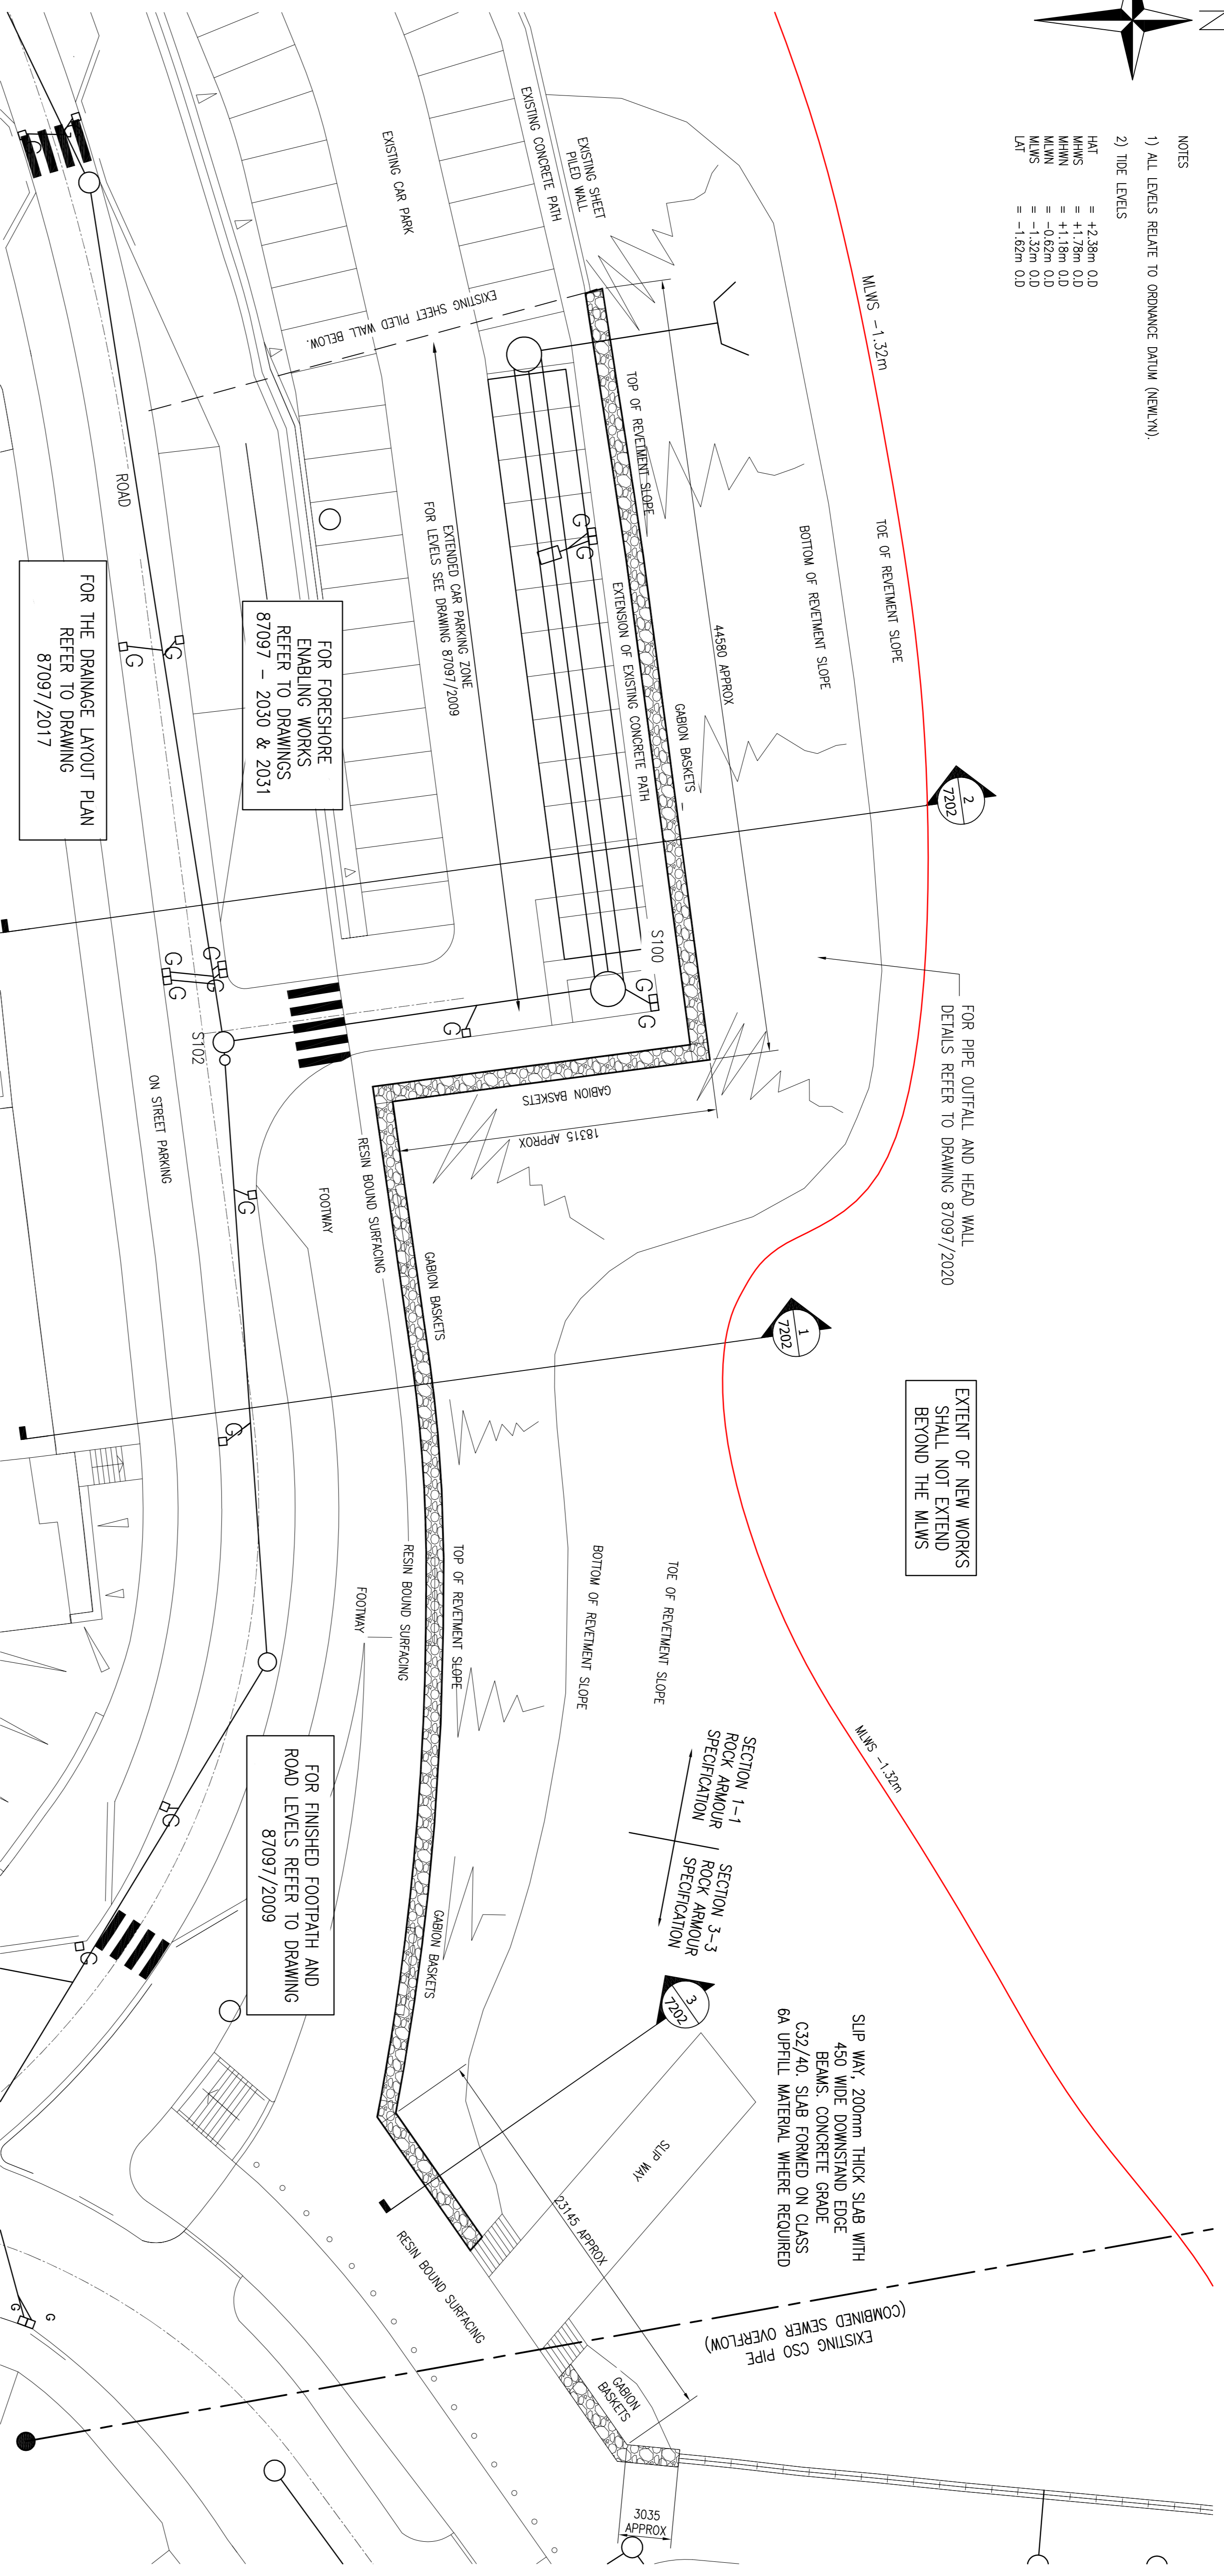

PLAN ON REVELMENT
SCALE 1:200

DRAINAGE REFERENCES

READ THIS DRAWING IN CONJUNCTION WITH THE FOLLOWING DRAWINGS.

- 87097/2004-2009 LAYOUT PLANS SHOWING ROADS/CAR PARK & ASSOCIATED ENGINEERING WORKS.
- 87097/2010-2012 ROADS SETTING-OUT PLANS.
- 87097/2013-2014 LONGITUDINAL ROADS SECTIONS.
- 87097/2015-2016 CONSTRUCTION DETAILS.
- 87097/2017 DRAINAGE LAYOUT PLAN.
- 87097/2018 DRAINAGE LONGITUDINAL SECTIONS.
- 87097/2019-2020 DRAINAGE DETAILS.
- 87097/2021-2024 SIGNAGE AND LINING LAYOUTS.
- 87097/2030 ENABLING WORKS EXISTING FORESHORE & LANDSCAPED AREA (SOUTH WEST)
- 87097/2031 ENABLING WORKS - CAR PARK
- 87097/2100 PLAN ON REVELMENT.
- 87097/2101 REVELMENT SECTIONS & DETAILS.
- 87097/2102 REVELMENT LONG SECTION.
- 87097/2400-2401 GENERAL ARRANGEMENT OF REINFORCED CONCRETE RETAINING WALL.

Rev:	Date:	Description:	Drawn:	Checked:	Appd:
FAIRHURST					
Mr. Edmund & Partners 150, Glasgow Street Glasgow G2 4JZ Tel: 0141 204 8800 Fax: 0141 204 8801					
Project Title: GOURROCK WATERFRONT: PUBLIC REALM					
Drawing Title: PLAN ON REVELMENT					

Scale of A1:	1:250	Scale of A2:	1:500
Drawn:	CL	Checked:	CLMD
Date:	30/03/12	Date:	30/03/12
Drawings No.:	87097/2100	Revision:	-