


**NOTES**


1 FOR SECTION LOCATIONS, REFER TO DRAWING 205054-

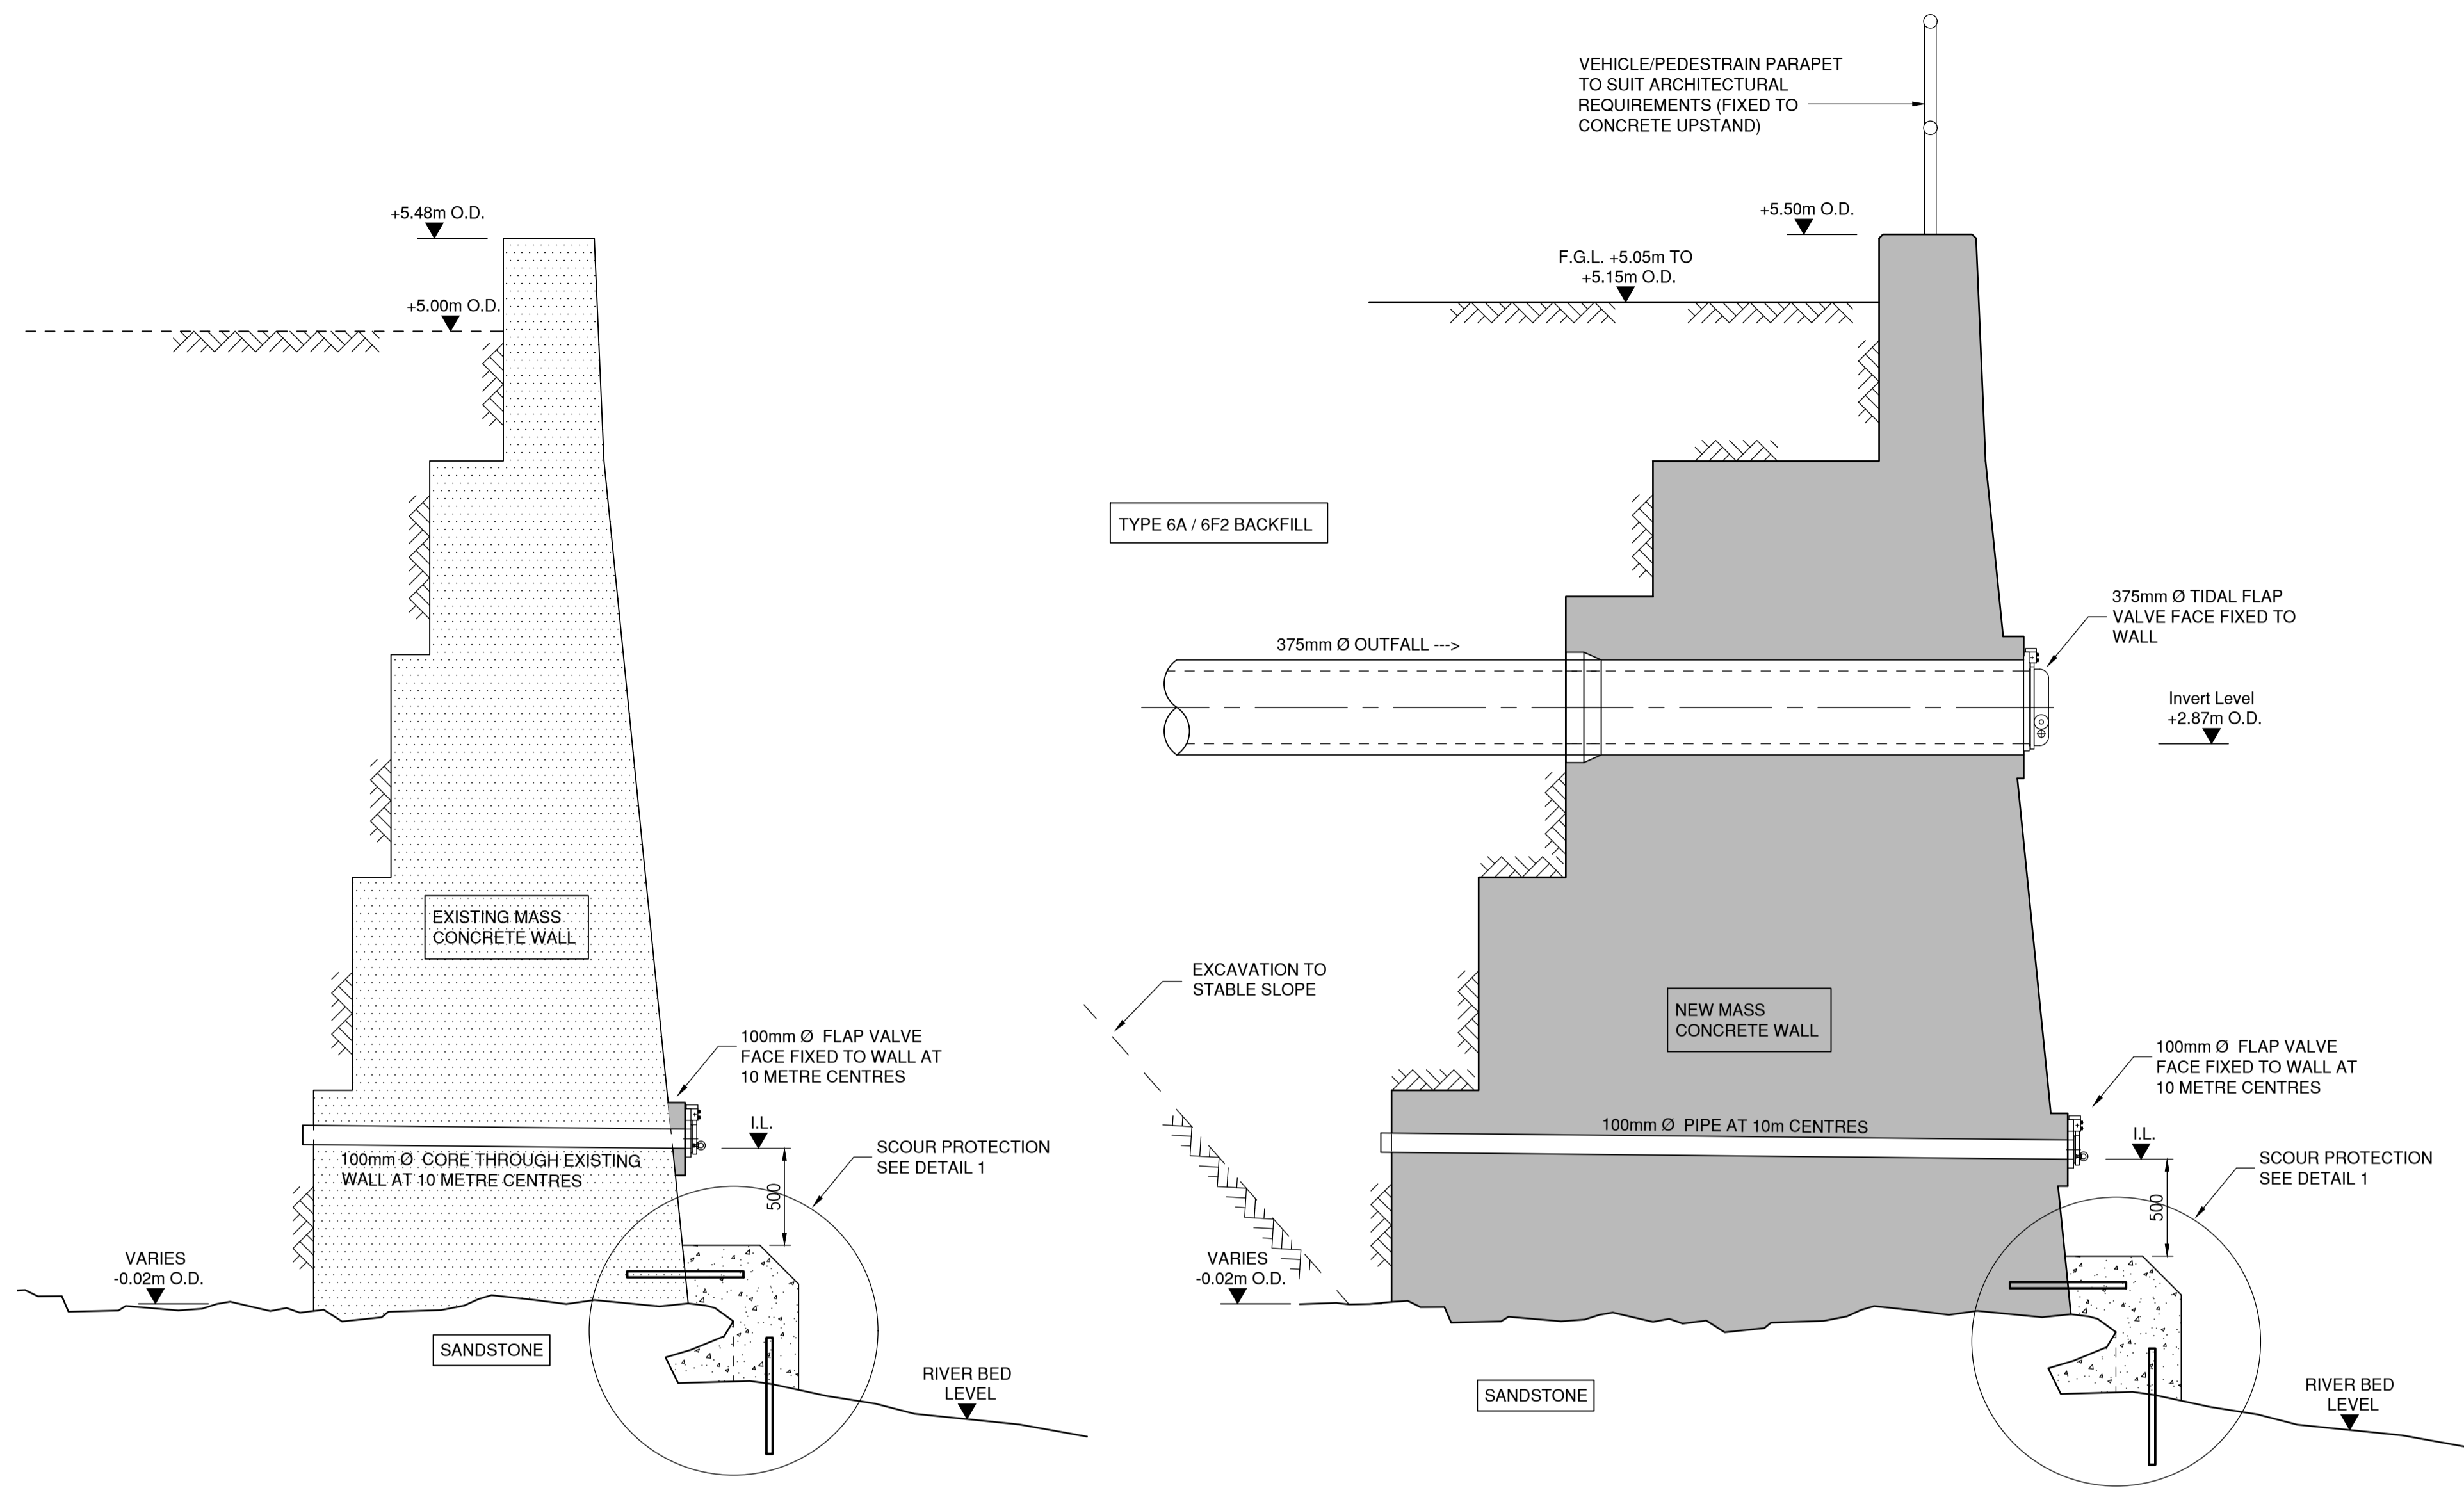

MAX. FLOOD LEVEL	+5.00m O.D.
H.A.T.	+2.87m O.D.
M.H.W.S.	+2.27m O.D.
O.D.	0.00m
M.L.W.S.	-1.63m O.D.
L.A.T./C.D.	-2.437m O.D.

**WALL TYPE 'A' (EXISTING WALL)**  
(SCALE 1:25)

**WALL TYPE 'B' (NEW WALL)**  
(SCALE 1:25)

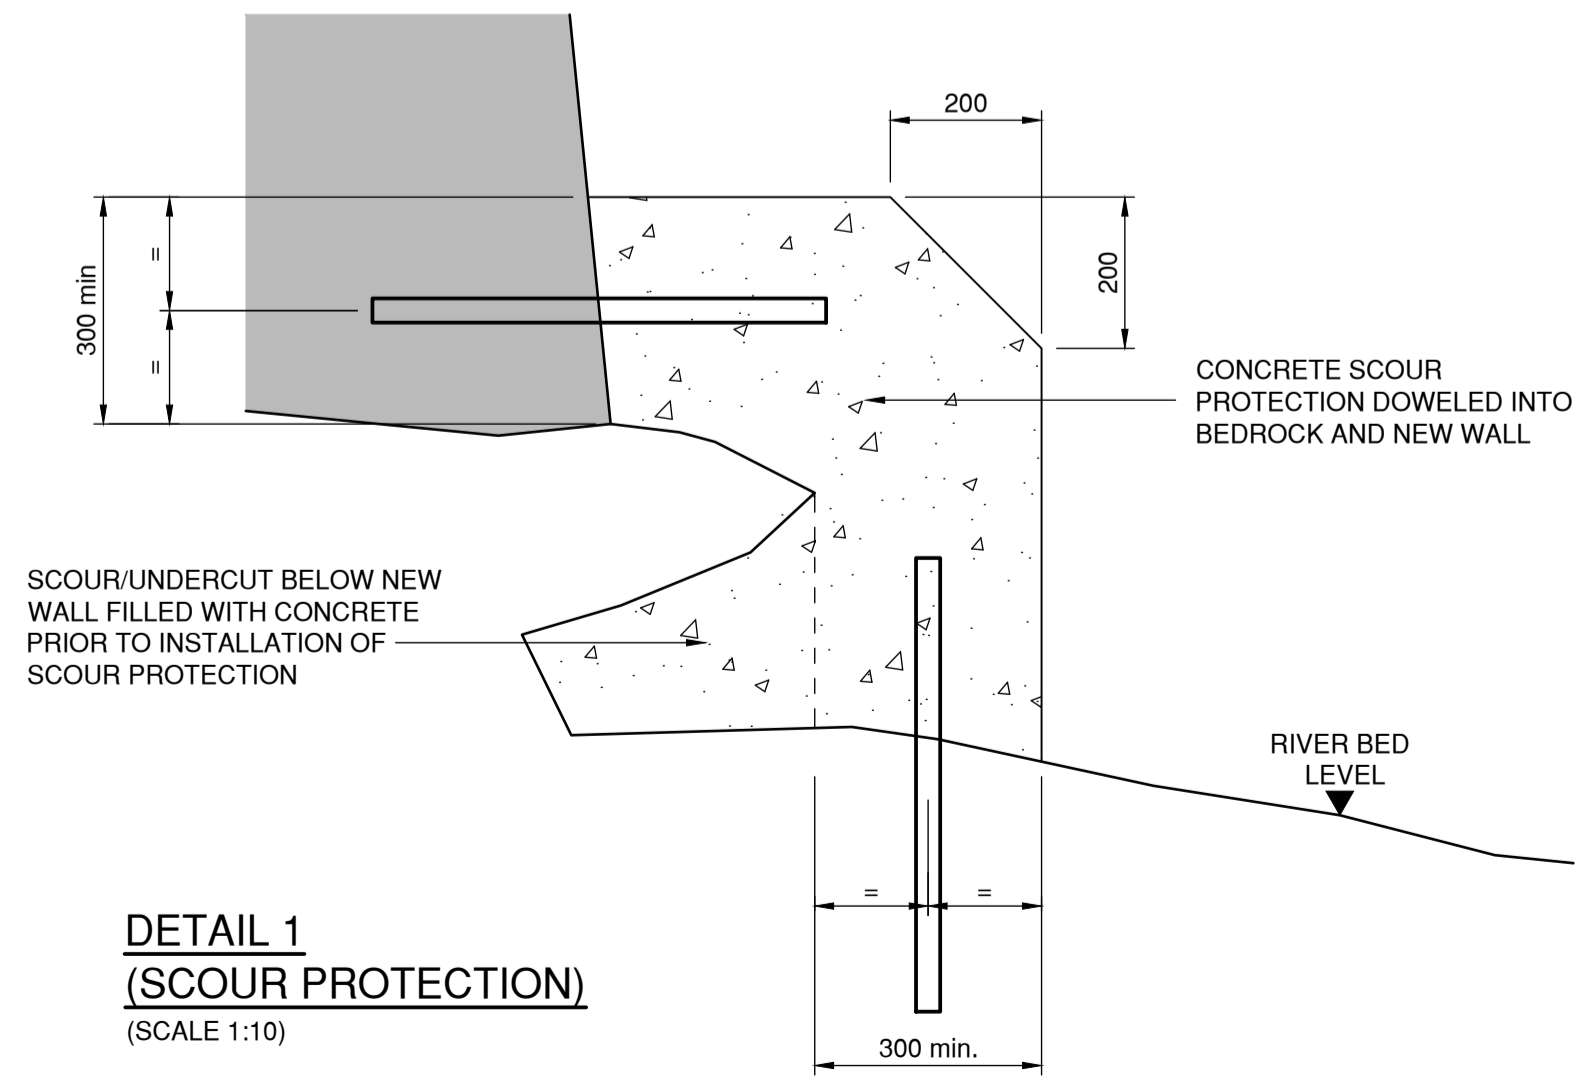

**DETAIL 1 (SCOUR PROTECTION)**  
(SCALE 1:10)

REV	DATE	REVISION DESCRIPTION	DRN	VER
-----	------	----------------------	-----	-----

THIS DRAWING IS COPYRIGHT © DO NOT SCALE FROM THIS DRAWING

**Arch Henderson** 1919

Civil Engineers  
Structural Engineers  
Principal Designers  
Architects  
Geotechnical services  
Environmental services

142 St. Vincent Street, Glasgow G2 5LA  
Tel: 0141 227 3060 - Fax: 0141 249 9542  
www.arch-henderson.co.uk - email: glasgow@arch-henderson.co.uk

Offices in: Aberdeen, Dundee, Falkland Islands, Glasgow, Inverness, Lewick, Southampton, Stromness and Thurso

PROJECT :  
**K.R. DEVELOPMENTS  
BEITH STREET RESIDENTIAL DEVELOPMENT**

TITLE :  
**WALL SECTIONS AND DETAILS**

DRAWN : G.B.	DATE : 23.2.21	VERIFIED : G.B.	APPROVED :
-----------------	-------------------	--------------------	------------

SCALE : (A1) 1:25, 1:10	DRAWING STATUS : LICENCE APPLICATION
----------------------------	---

DRAWING No : 205054-103	REV : /
----------------------------	------------