


DO NOT SCALE




PROJECT LOCATION

SCALE 1:2500

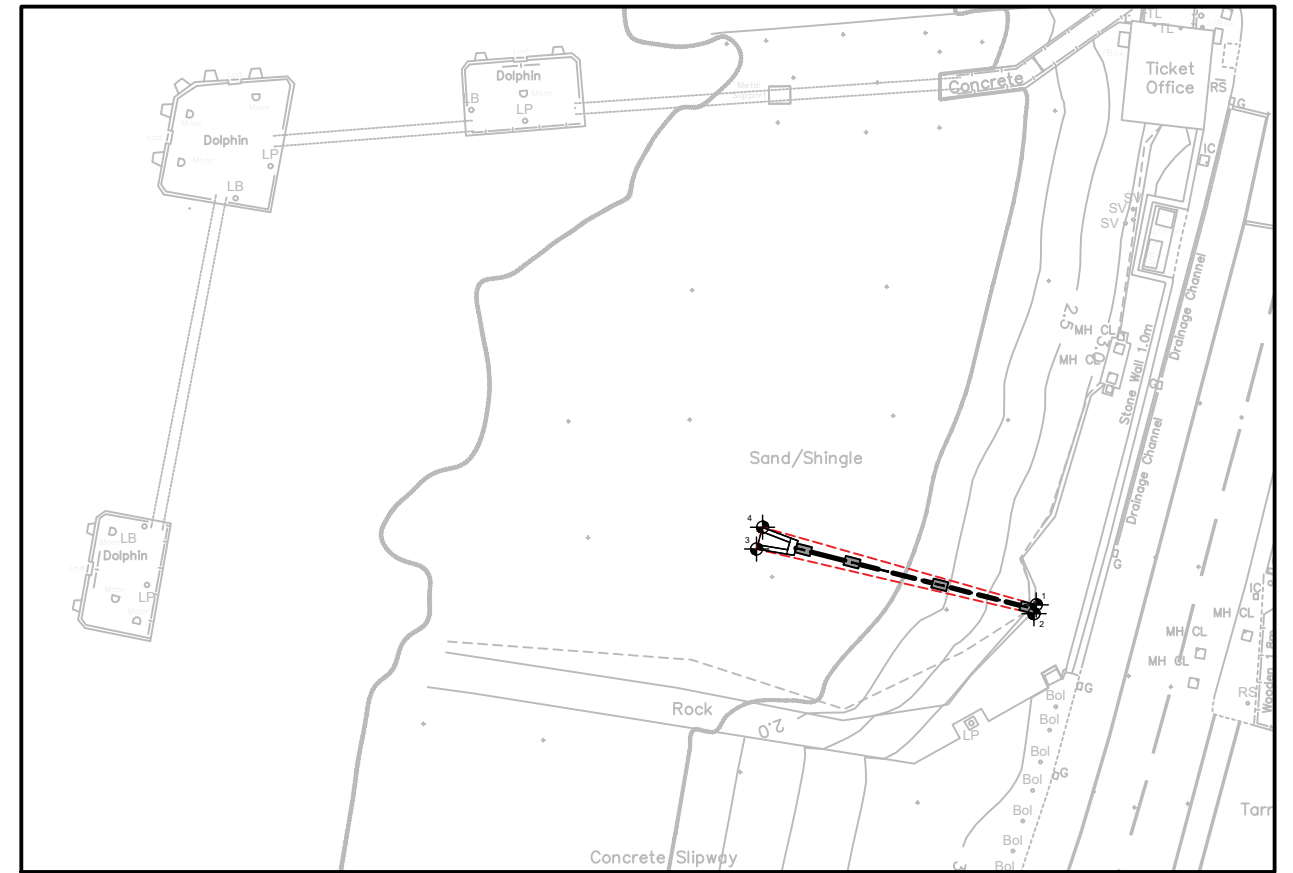

COLINTRAIIVE FERRY TERMINAL

SCALE 1:500

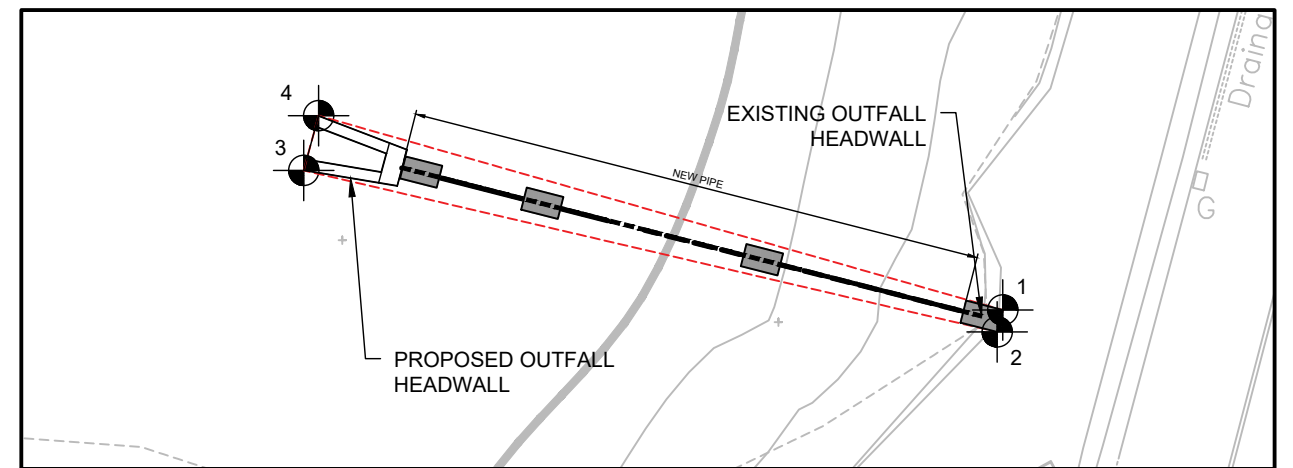

WORKS LOCATION CO-ORDINATES

SCALE 1:100

POINT	LATITUDE	LONGITUDE
1	55 ° 55 . 376 N	-5 ° 09 . 168 W
2	55 ° 55 . 375 N	-5 ° 09 . 168 W
3	55 ° 55 . 378 N	-5 ° 09 . 187 W
4	55 ° 55 . 378 N	-5 ° 09 . 186 W

© Haskoning DHV UK Limited

TITLE  
COLINTRAIIVE FERRY  
TERMINAL - OUTFALL  
RELOCATION

PROJECT  
COLINTRAIIVE

CLIENT  
  
CMAL  
Coastal Marine Assets Ltd  
1000 West Calder Road  
Edinburgh

**Royal HaskoningDHV**  
Enhancing Society Together  
74/2 Commercial Street,  
Leith, Edinburgh, EH6 6LX  
Tel +44(0)131 555 0506  
Email: info@rhdhv.com  
Website: www.royalhaskoningdhv.com

DRAWN AS  
DATE APR' 2020  
REF. PB2199-RHD-MARINE\_SCOTLAND\_PLAN.dwg

CHECKED SH  
SCALE AT A3 AS SHOWN  
DRG No. PB2199-RHD-MS\_PLAN

APPROVED CM  
REV P01