
## ARGYLL & BUTE COUNCIL --- DEVELOPMENT AND INFRASTRUCTURE SERVICES

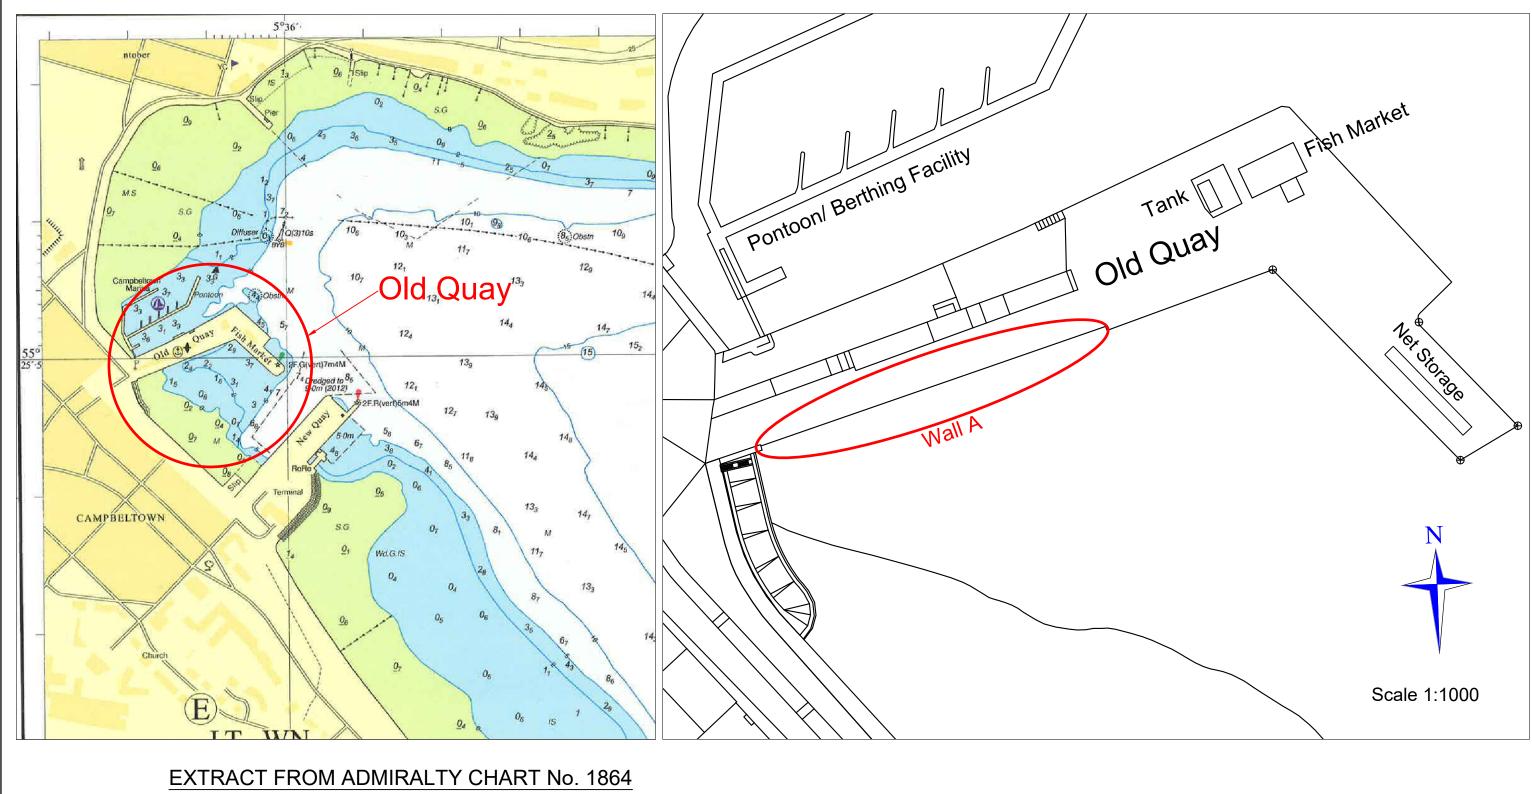

TITLE

## EXTRACT FROM ADMIRALTY CHART No. 1864 (SCALE 1:5000)

© Crown copyright and database right 2019. All right reserved. Ordnance Survey Licence number 100023368

	_	ı	ı	-	_	ı
	_	1	-	-	-	1
	SUFFIX	REVISION	INIT.	DATE	INIT.	DATE
			DESIGNED BY		APPROVED BY	

	Location Plan	T IPPG MINIO				
		DESIGNED BY	VC	C DRAWING NUMBER:		
	Old Quay Campbeltown	DRAWN BY	VC	00040-27- 001		
		CHECKED BY	ES	SCALE: As shown @A3		
	DESIGN OFFICE,	APPR□VED BY	ES	DATE ISSUED:		
	MANSE BRAE, LOCHGILPHEAD, ARGYLL,PA31 8RD	DATE	08/10/19	08/10/2019		

Director of Development and Infrastructure Services