


SECTION A-A  
1:100

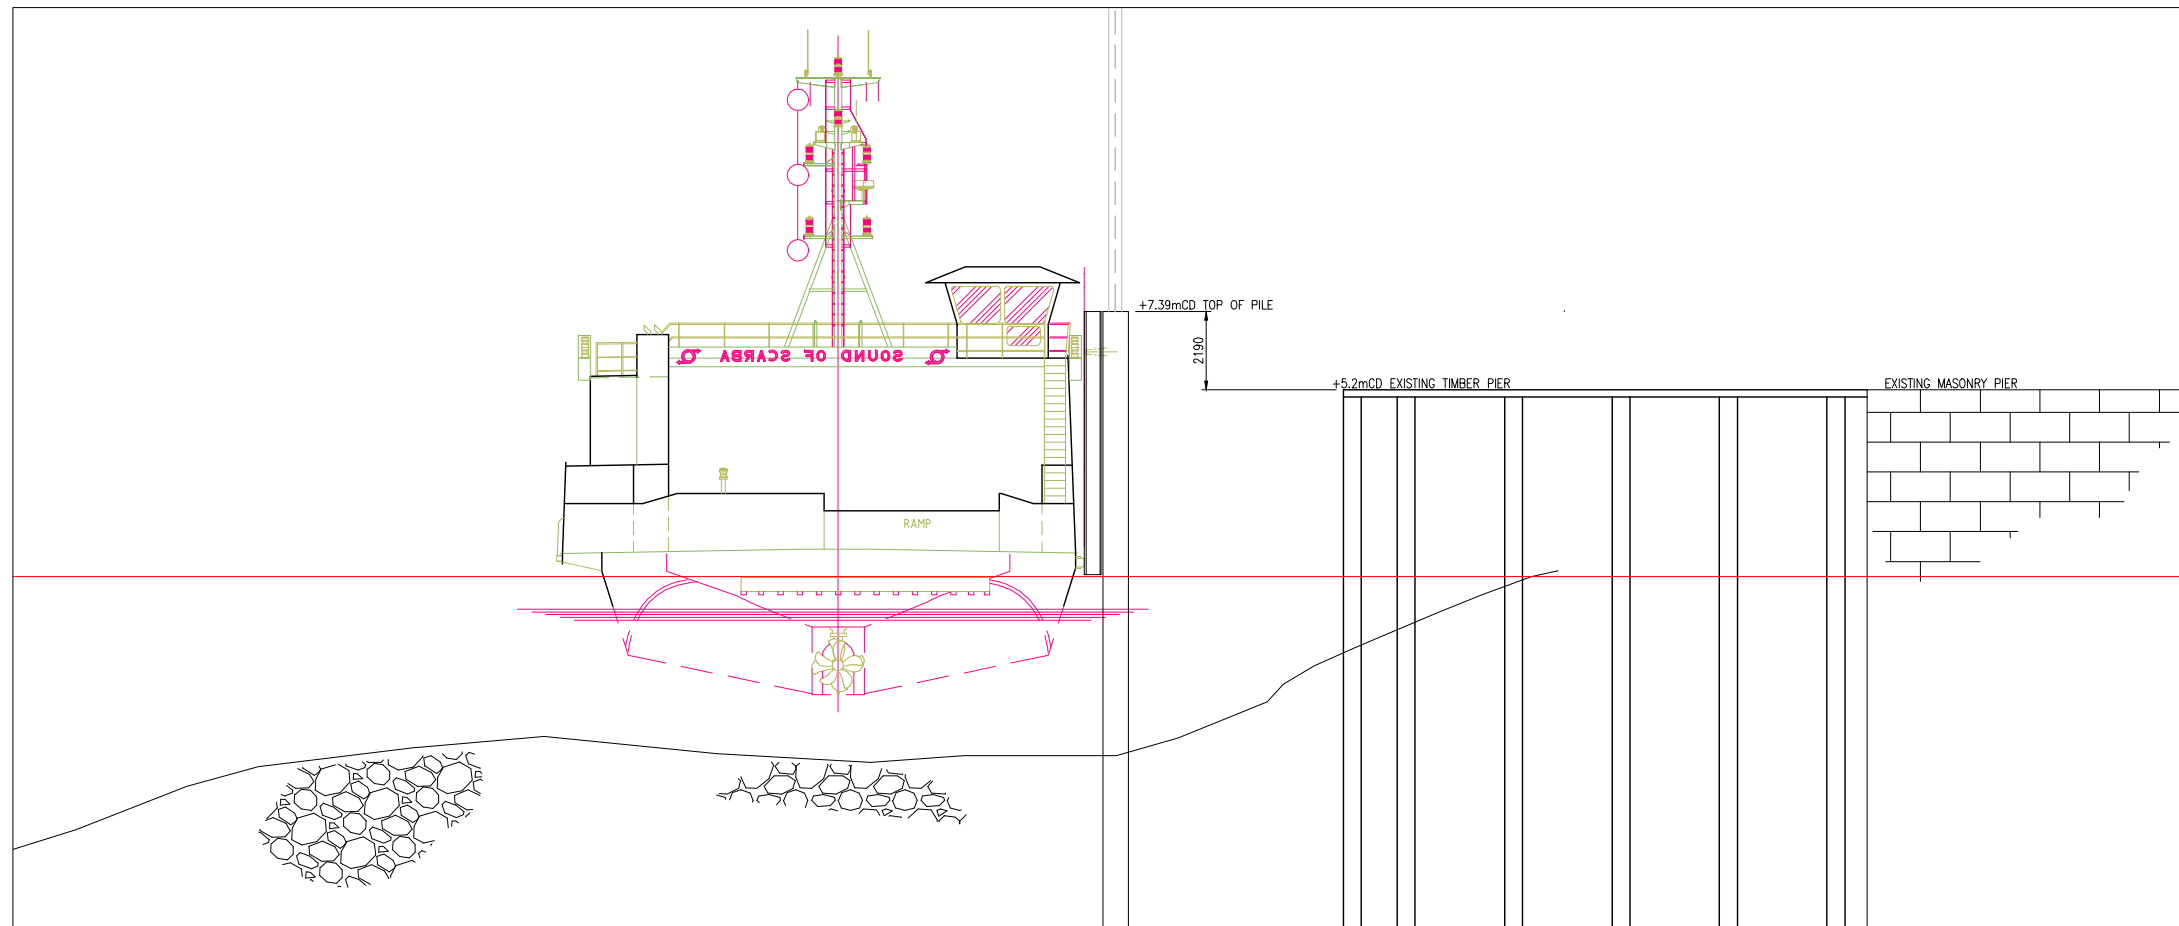

SECTION B-B  
1:100

- NOTES:  
1. DRAWING TO BE READ IN CONJUNCTION WITH DRAWINGS 145036-310, 311 AND 313-315.

REV	DATE	REVISION DESCRIPTION	DRN	VER
-----	------	----------------------	-----	-----

THIS DRAWING IS COPYRIGHT ©. DO NOT SCALE FROM THIS DRAWING.

**Arch Henderson**  
1919

Civil Engineers  
Structural Engineers  
Architects  
CDM Co-ordinators  
Geotechnical services  
Environmental services

142 St. Vincent Street, Glasgow G2 5LA  
Tel: 0141 227 3060 - Fax: 0141 248 9542  
www.arch-henderson.co.uk - email: glasgow@arch-henderson.co.uk

Offices in: Aberdeen, Dundee, Glasgow, Lerwick, Stromness and Thurso

PROJECT:  
WESTERN FERRIES (CLYDE) Ltd  
PIERS ASSESSMENT

TITLE:  
KILMUN  
GENERAL SECTIONS

DRAWN: RMcM	DATE: 06.08.18	VERIFIED:	APPROVED:
----------------	-------------------	-----------	-----------

SCALE: (A1) 1:100	DRAWING STATUS: FOR PLANNING
----------------------	---------------------------------

DO NOT SCALE

DRAWING No: 145036-312

REV: /