


SECTION A-A  
1:25

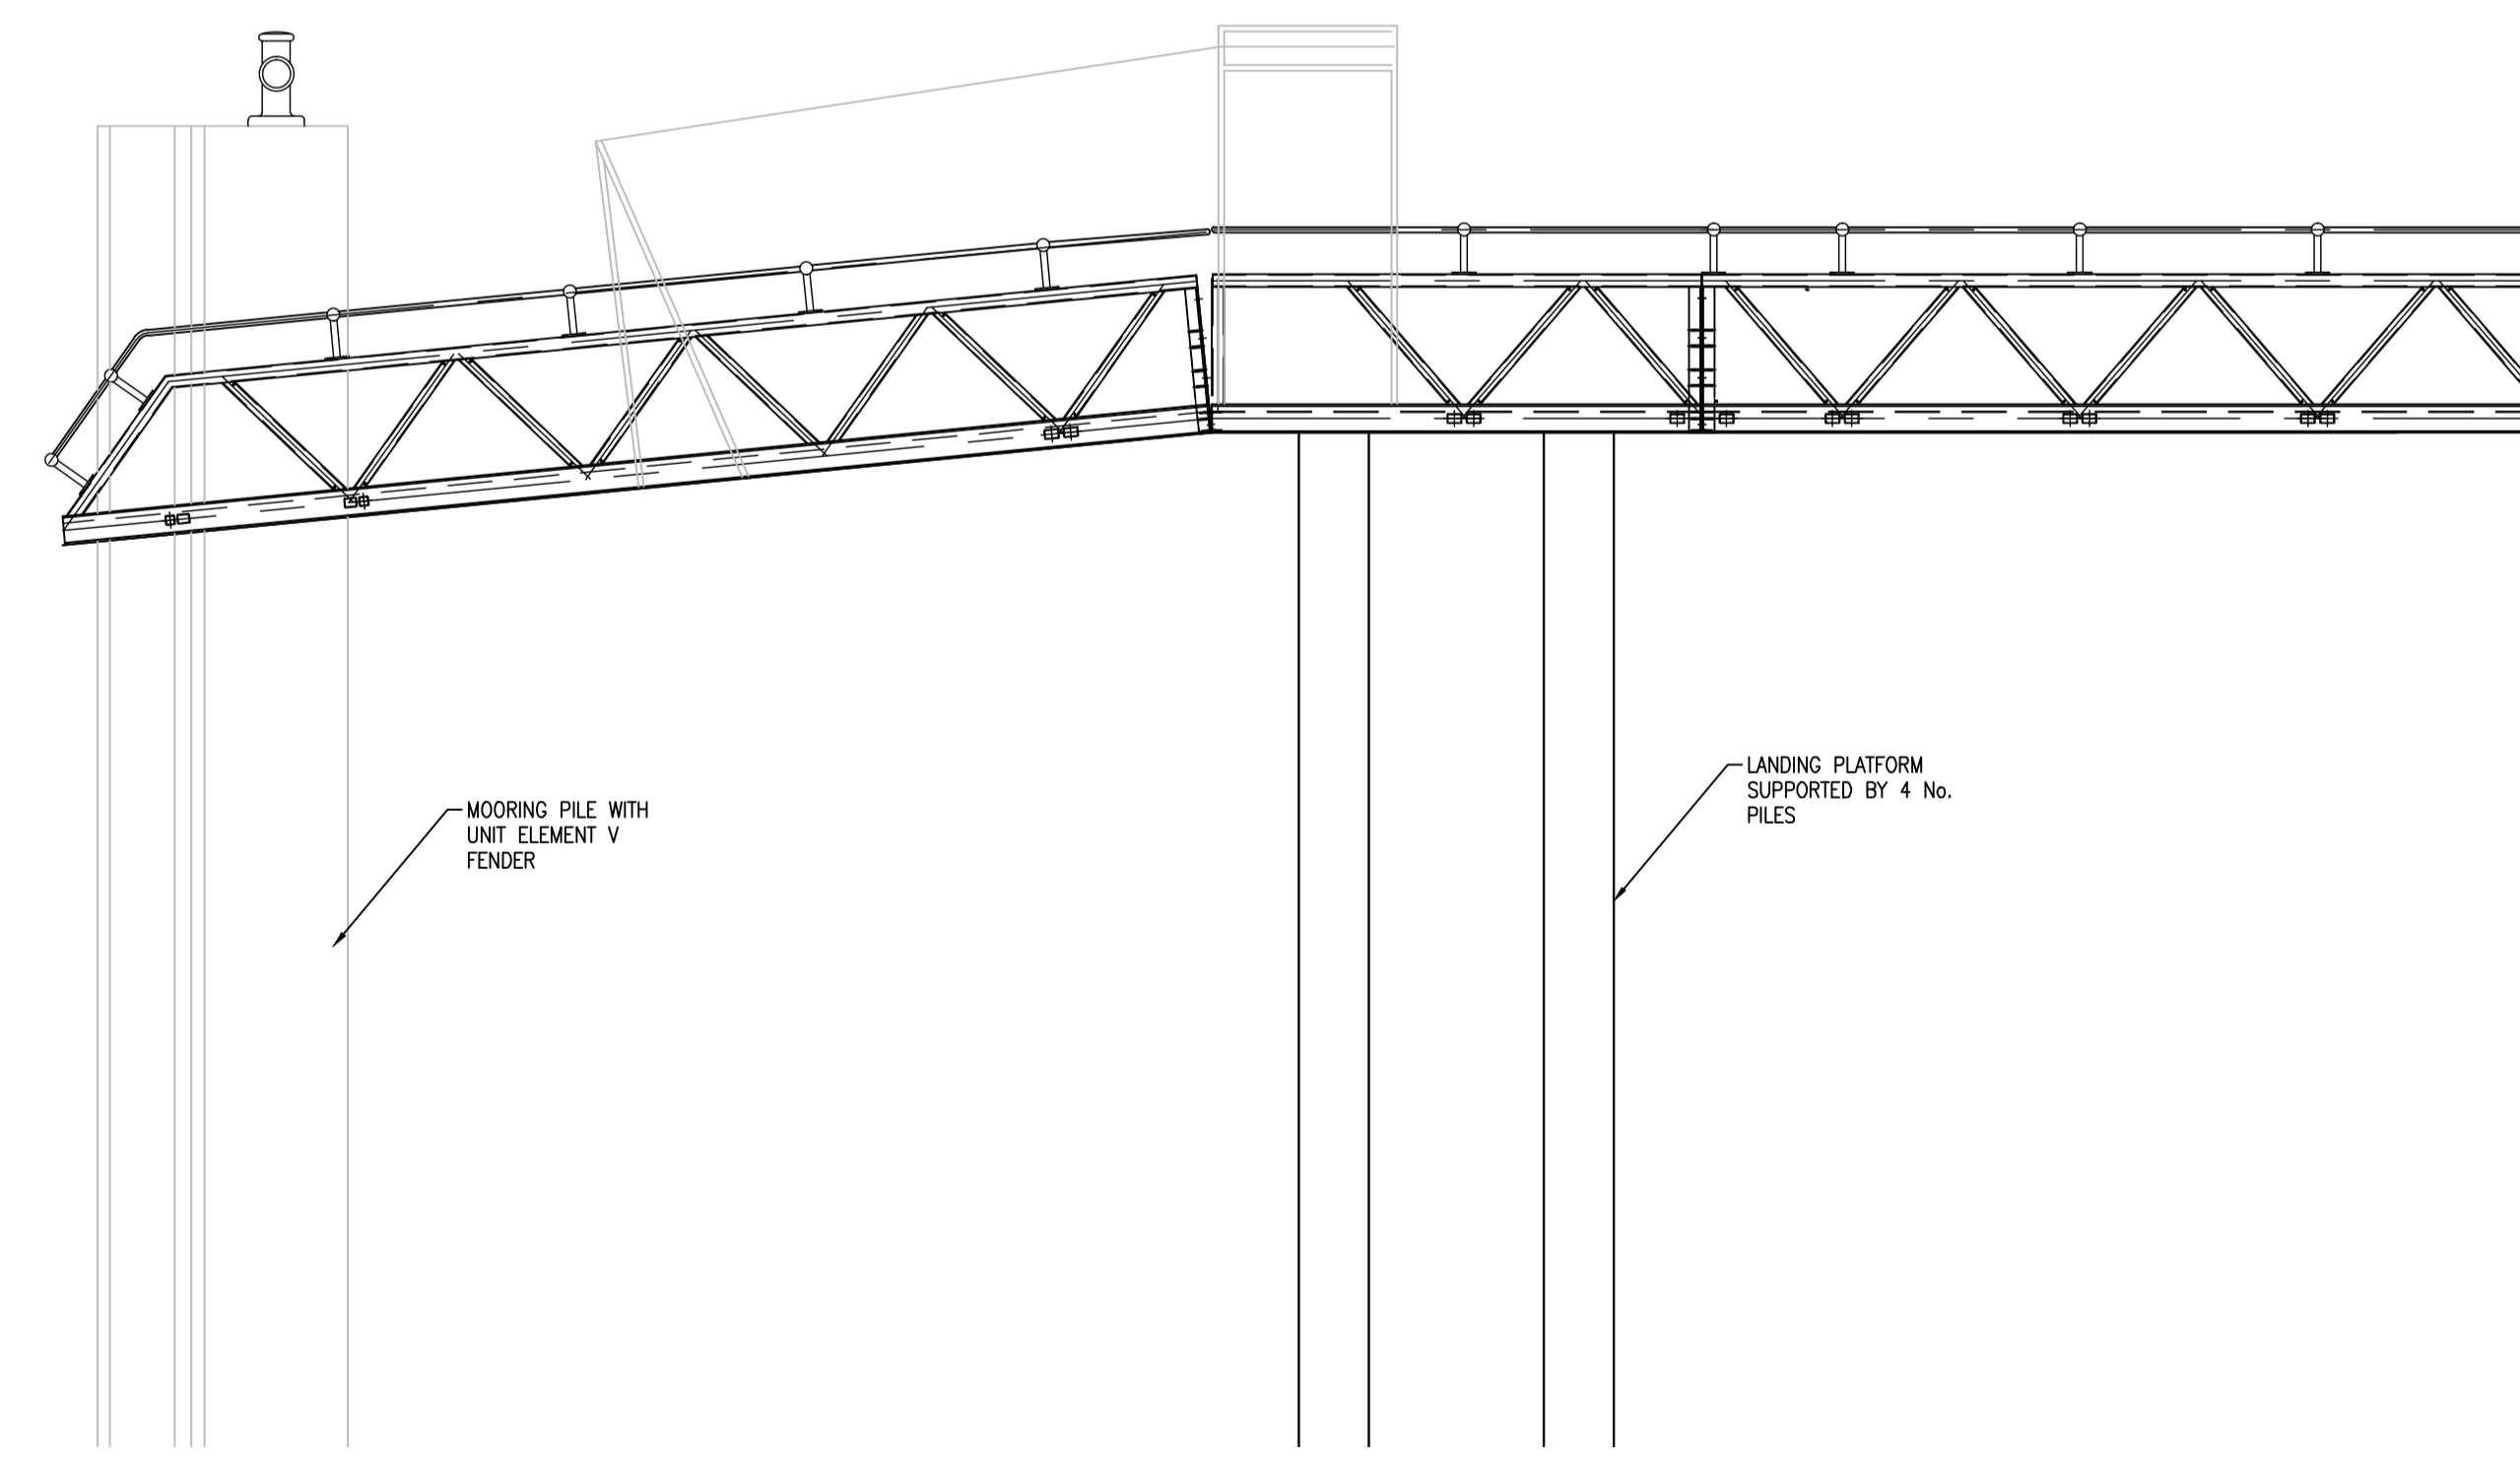

SECTION B-B  
1:50

NOTES:  
1. DRAWING TO BE READ IN CONJUNCTION WITH DRAWINGS 145036-310-313 AND 315.

REV	DATE	REVISION DESCRIPTION	DRN	VER
A	12.11.18	Gangway support frame revised	MDW	

THIS DRAWING IS COPYRIGHT © DO NOT SCALE FROM THIS DRAWING.

**Arch Henderson**  
1919

Civil Engineers  
Structural Engineers  
Architects  
CDM Co-ordinators  
Geotechnical services  
Environmental services

142 St. Vincent Street, Glasgow G2 5LA  
Tel : 0141 227 3060 - Fax : 0141 248 9542  
www.arch-henderson.co.uk - email : glasgow@arch-henderson.co.uk

Offices in : Aberdeen, Dundee, Glasgow, Lerwick, Stromness and Thurso

PROJECT :  
WESTERN FERRIES (CLYDE) Ltd  
PIERS ASSESSMENT

TITLE :  
KILMUN  
GANGWAY - CREW ACCESS

DRAWN : RMcM	DATE : 02.08.18	VERIFIED :	APPROVED :
-----------------	--------------------	------------	------------

SCALE : (A1) AS SHOWN	DRAWING STATUS : FOR PLANNING
--------------------------	----------------------------------

DO NOT SCALE	DRAWING No : 145036-314	REV : A
--------------	----------------------------	------------