



LAYOUT PLAN
SCALE 1:100

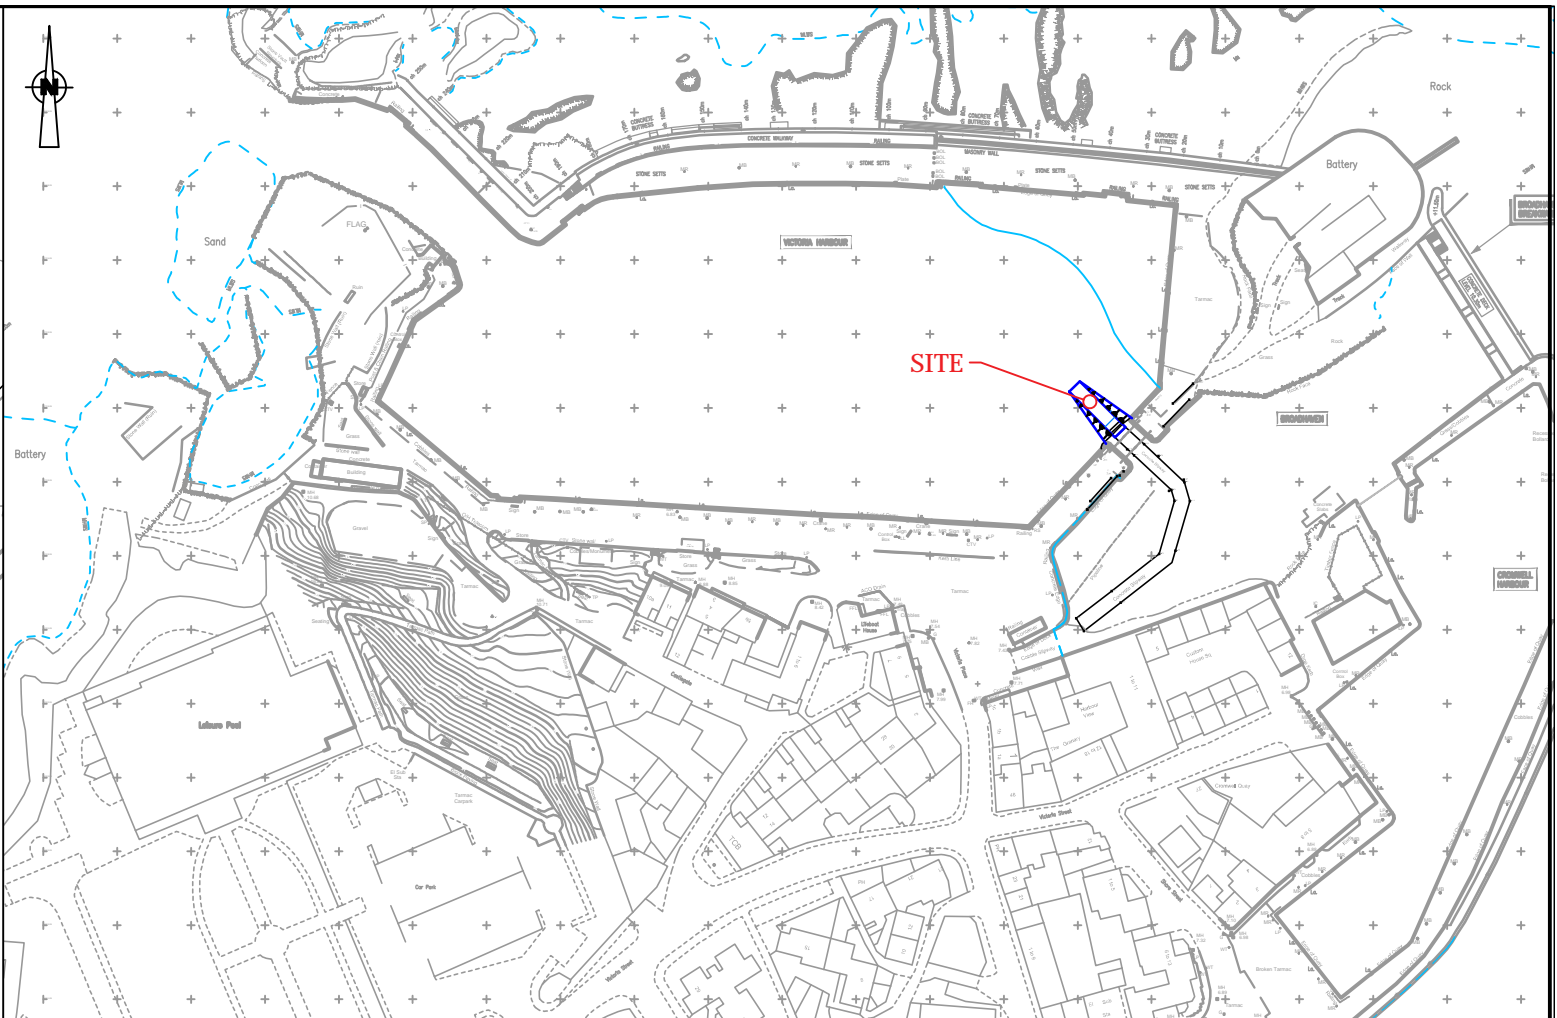

LOCATION PLAN
SCALE 1:1000

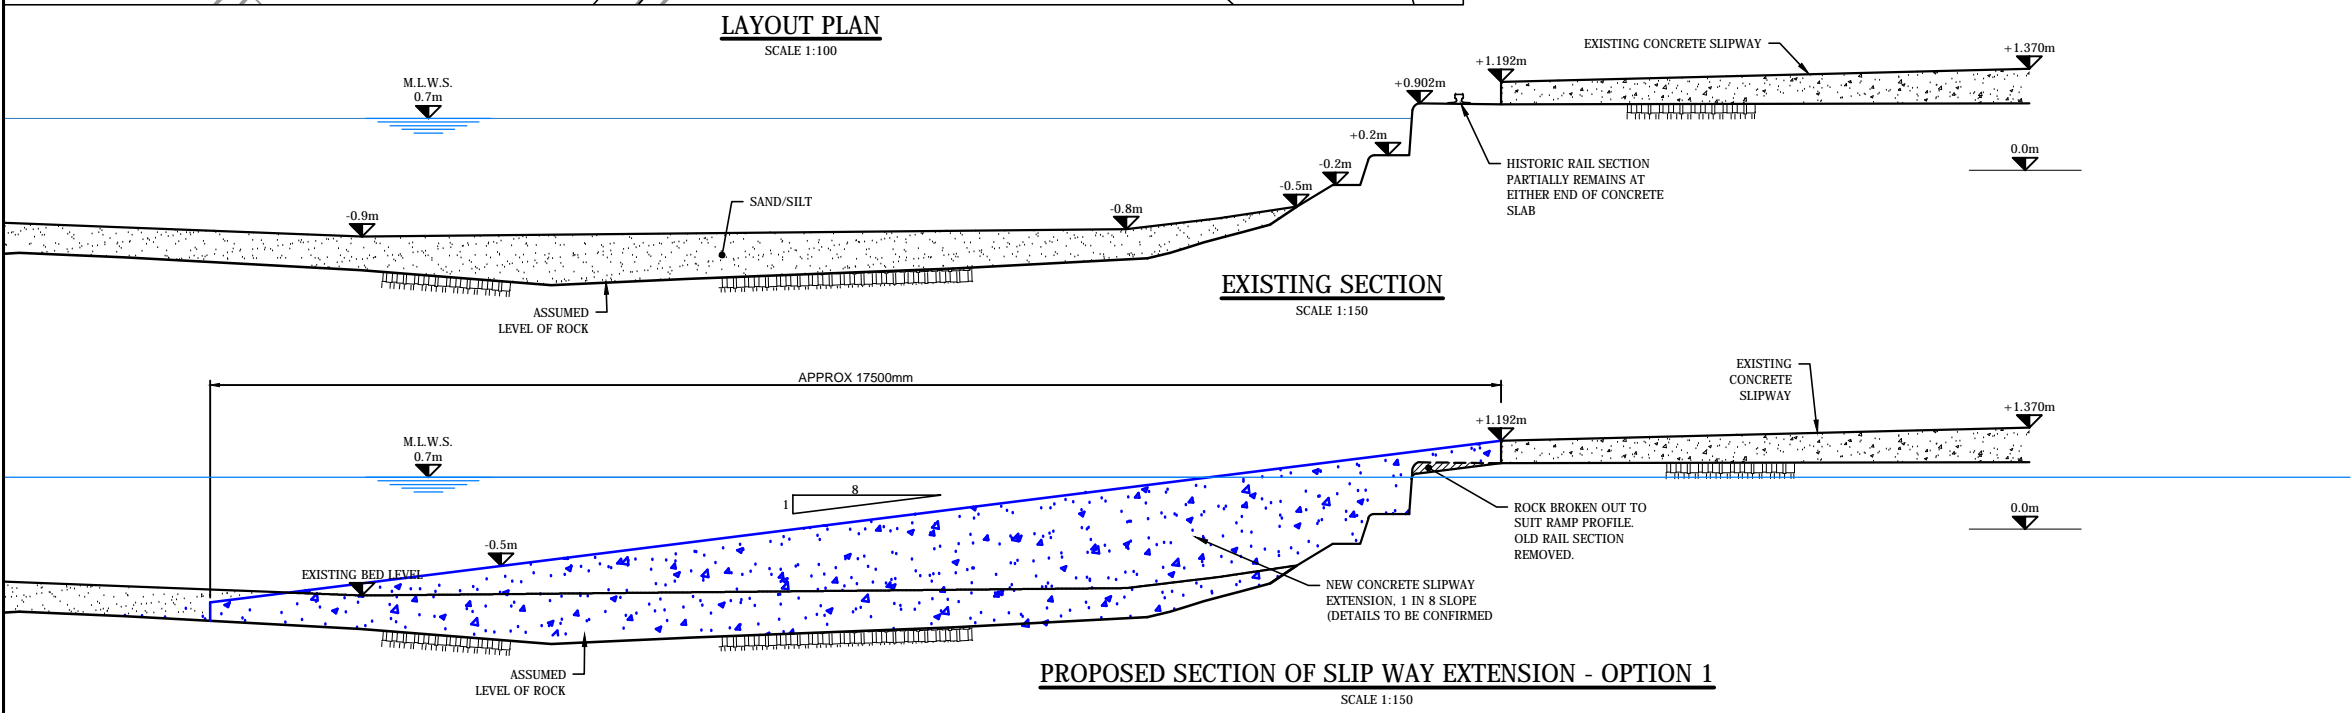

EXISTING SECTION
SCALE 1:150

PROPOSED SECTION OF SLIPWAY EXTENSION - OPTION 1
SCALE 1:150

- NOTES:**
1. ALL DIMENSIONS ARE IN MILLIMETRES U.N.O..
 2. ALL LEVELS ARE TO CHART DATUM.

PLANNING DRAWING

REV	DATE	REVISION	DRN	CHK

THIS DRAWING IS COPYRIGHT © DO NOT SCALE FROM THIS DRAWING.

Arch Henderson 1919

Civil Engineers
Structural Engineers
Architects
Principal Designers
Geotechnical Services
Environmental Services

26 Rubislaw Terrace, Aberdeen, AB10 1XE
Tel: 01224 631127 - Fax: 01224 632233
www.arch-henderson.co.uk - email: aberdeen@arch-henderson.co.uk

Aberdeen, Dundee, Falkland Islands, Glasgow, Inverness, Lerwick, Southampton and Thurso

PROJECT :
**RNLI
DUNBAR SLIPWAY RAMP**

TITLE :
**LOCATION AND LAYOUT PLANS
AND SECTIONS**

DRAWN : TAP	DATE : 30.04.18	CHECKED : DK	DATE : 30.04.18
SCALE : (A1) 1:1000; 1:100; 1:50		DRAWING STATUS : PLANNING	
DRAWING No : 171091-01		REV : -	