


co-ordinates of points ① - ⑥

Point 1	N58°49.870'	W2°57.745'
Point 2	N58°49.871'	W2°57.730'
Point 3	N58°49.784'	W2°57.707'
Point 4	N58°49.774'	W2°57.719'
Point 5	N58°49.810'	W2°57.746'
Point 6	N58°49.816'	W2°57.733'

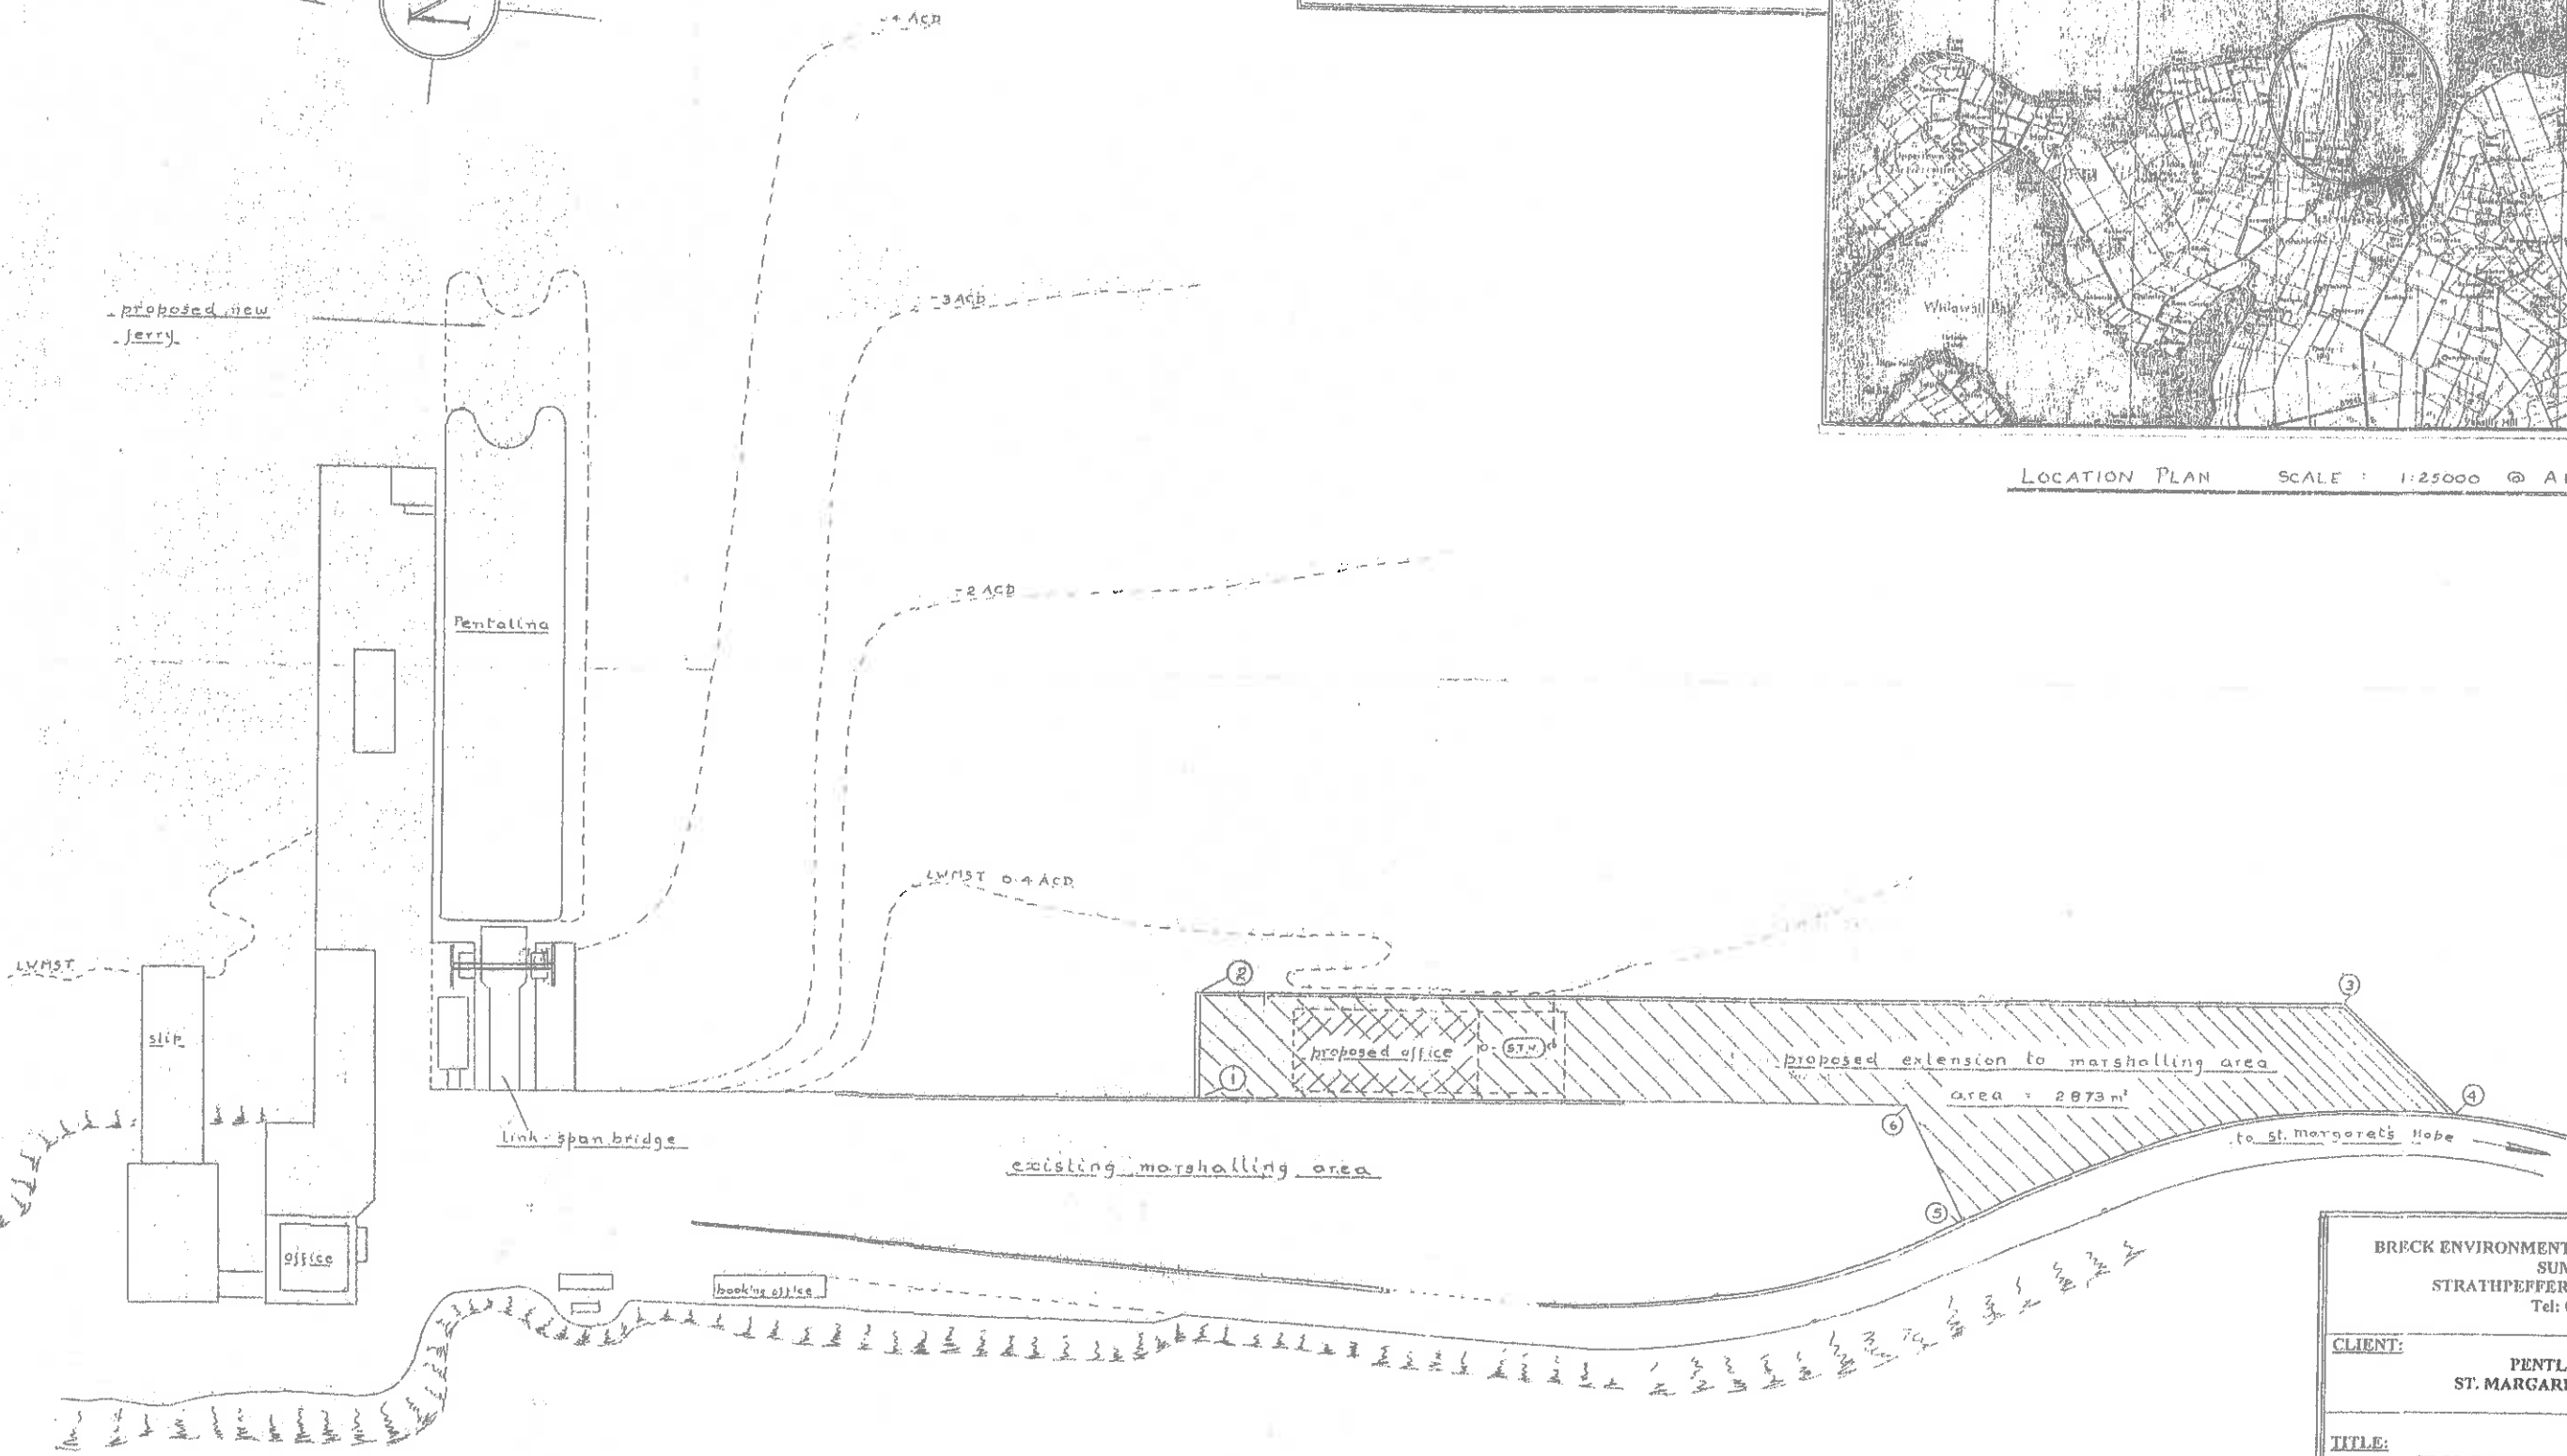

LOCATION PLAN SCALE: 1:25000 @ A1



BRECK ENVIRONMENTAL CONSULTANCY SERVICES
 SUMMERHILL
 STRATHPEFFER, ROSS-SHIRE. IV14 9AZ
 Tel: 01997 420111

CLIENT:
 PENTLAND FERRIES
 ST. MARGARET'S HOPE, ORKNEY

TITLE:
 ST. MARGARET'S HOPE FERRY TERMINAL
 PROPOSED FURTHER EXTENSION TO MARSHALLING AREA
 FOR FERRY TERMINAL.
 GENERAL LAYOUT and LOCATION PLAN

SCALE 1:500 at A1 1:25000 at A1	DRAWN BY R T CROSS	DRAWING NO. SMH 311B
	DATE JANUARY 2019	