



SITE PLAN

1:500


ELEVATION
1:200

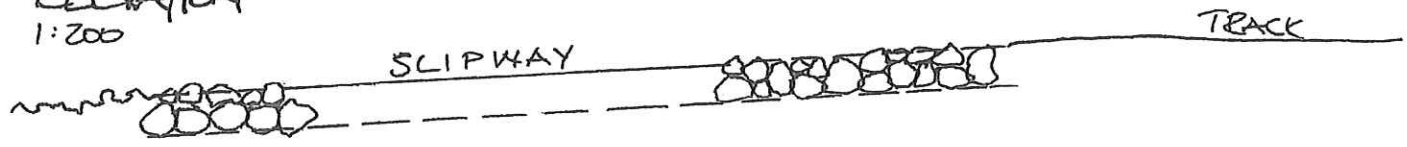

SECTION
1:50

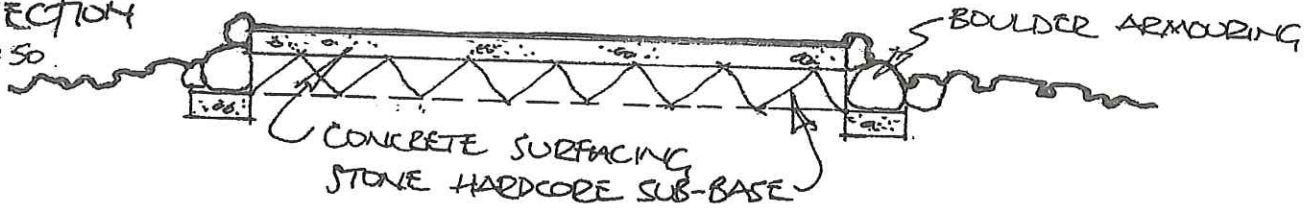


PLAN
1:200

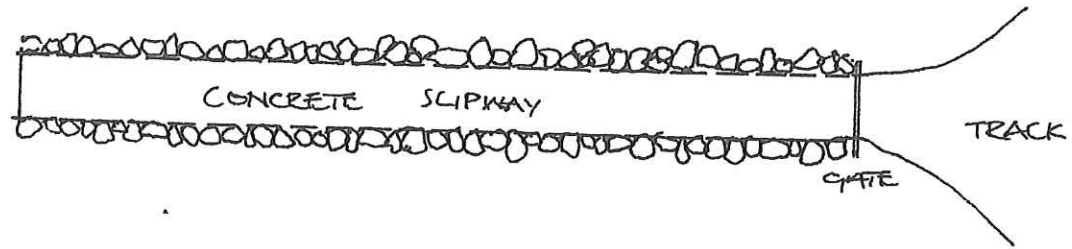

Slipway refurbishment ROSS BAY, BORGUE, KIRKCUDBRIGHT.

Site plan, details


1:50, 200, 500. MAR 2018 12173/1

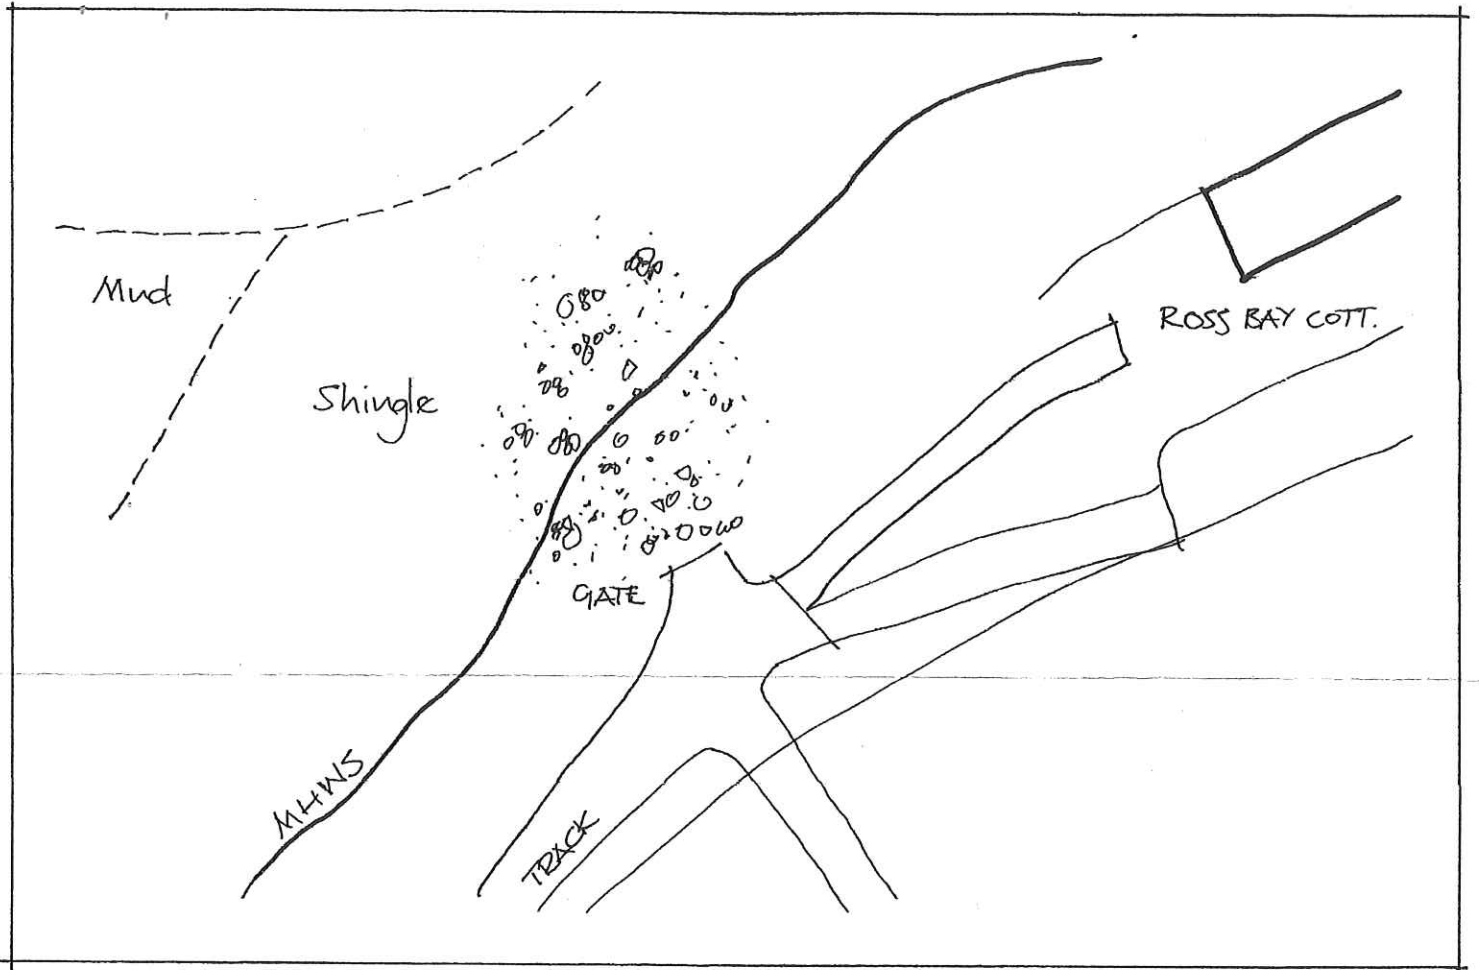

SITE PLAN

1:500


ELEVATION
1:200

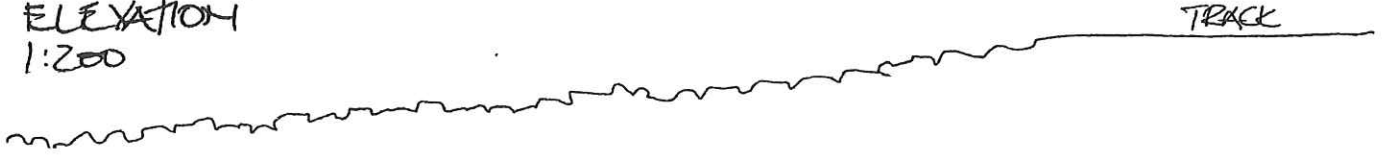

SECTION
1:50



PLAN
1:200

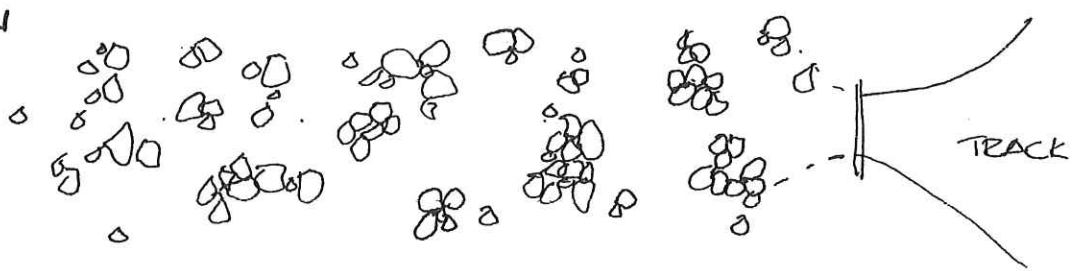

EXISTING.

Slipway refurbishment ROSS BAY, BORGUE, KIRKCUDBRIGHT.

Site plan, details

1:50, 200, 500 APR 2010 12173/2