



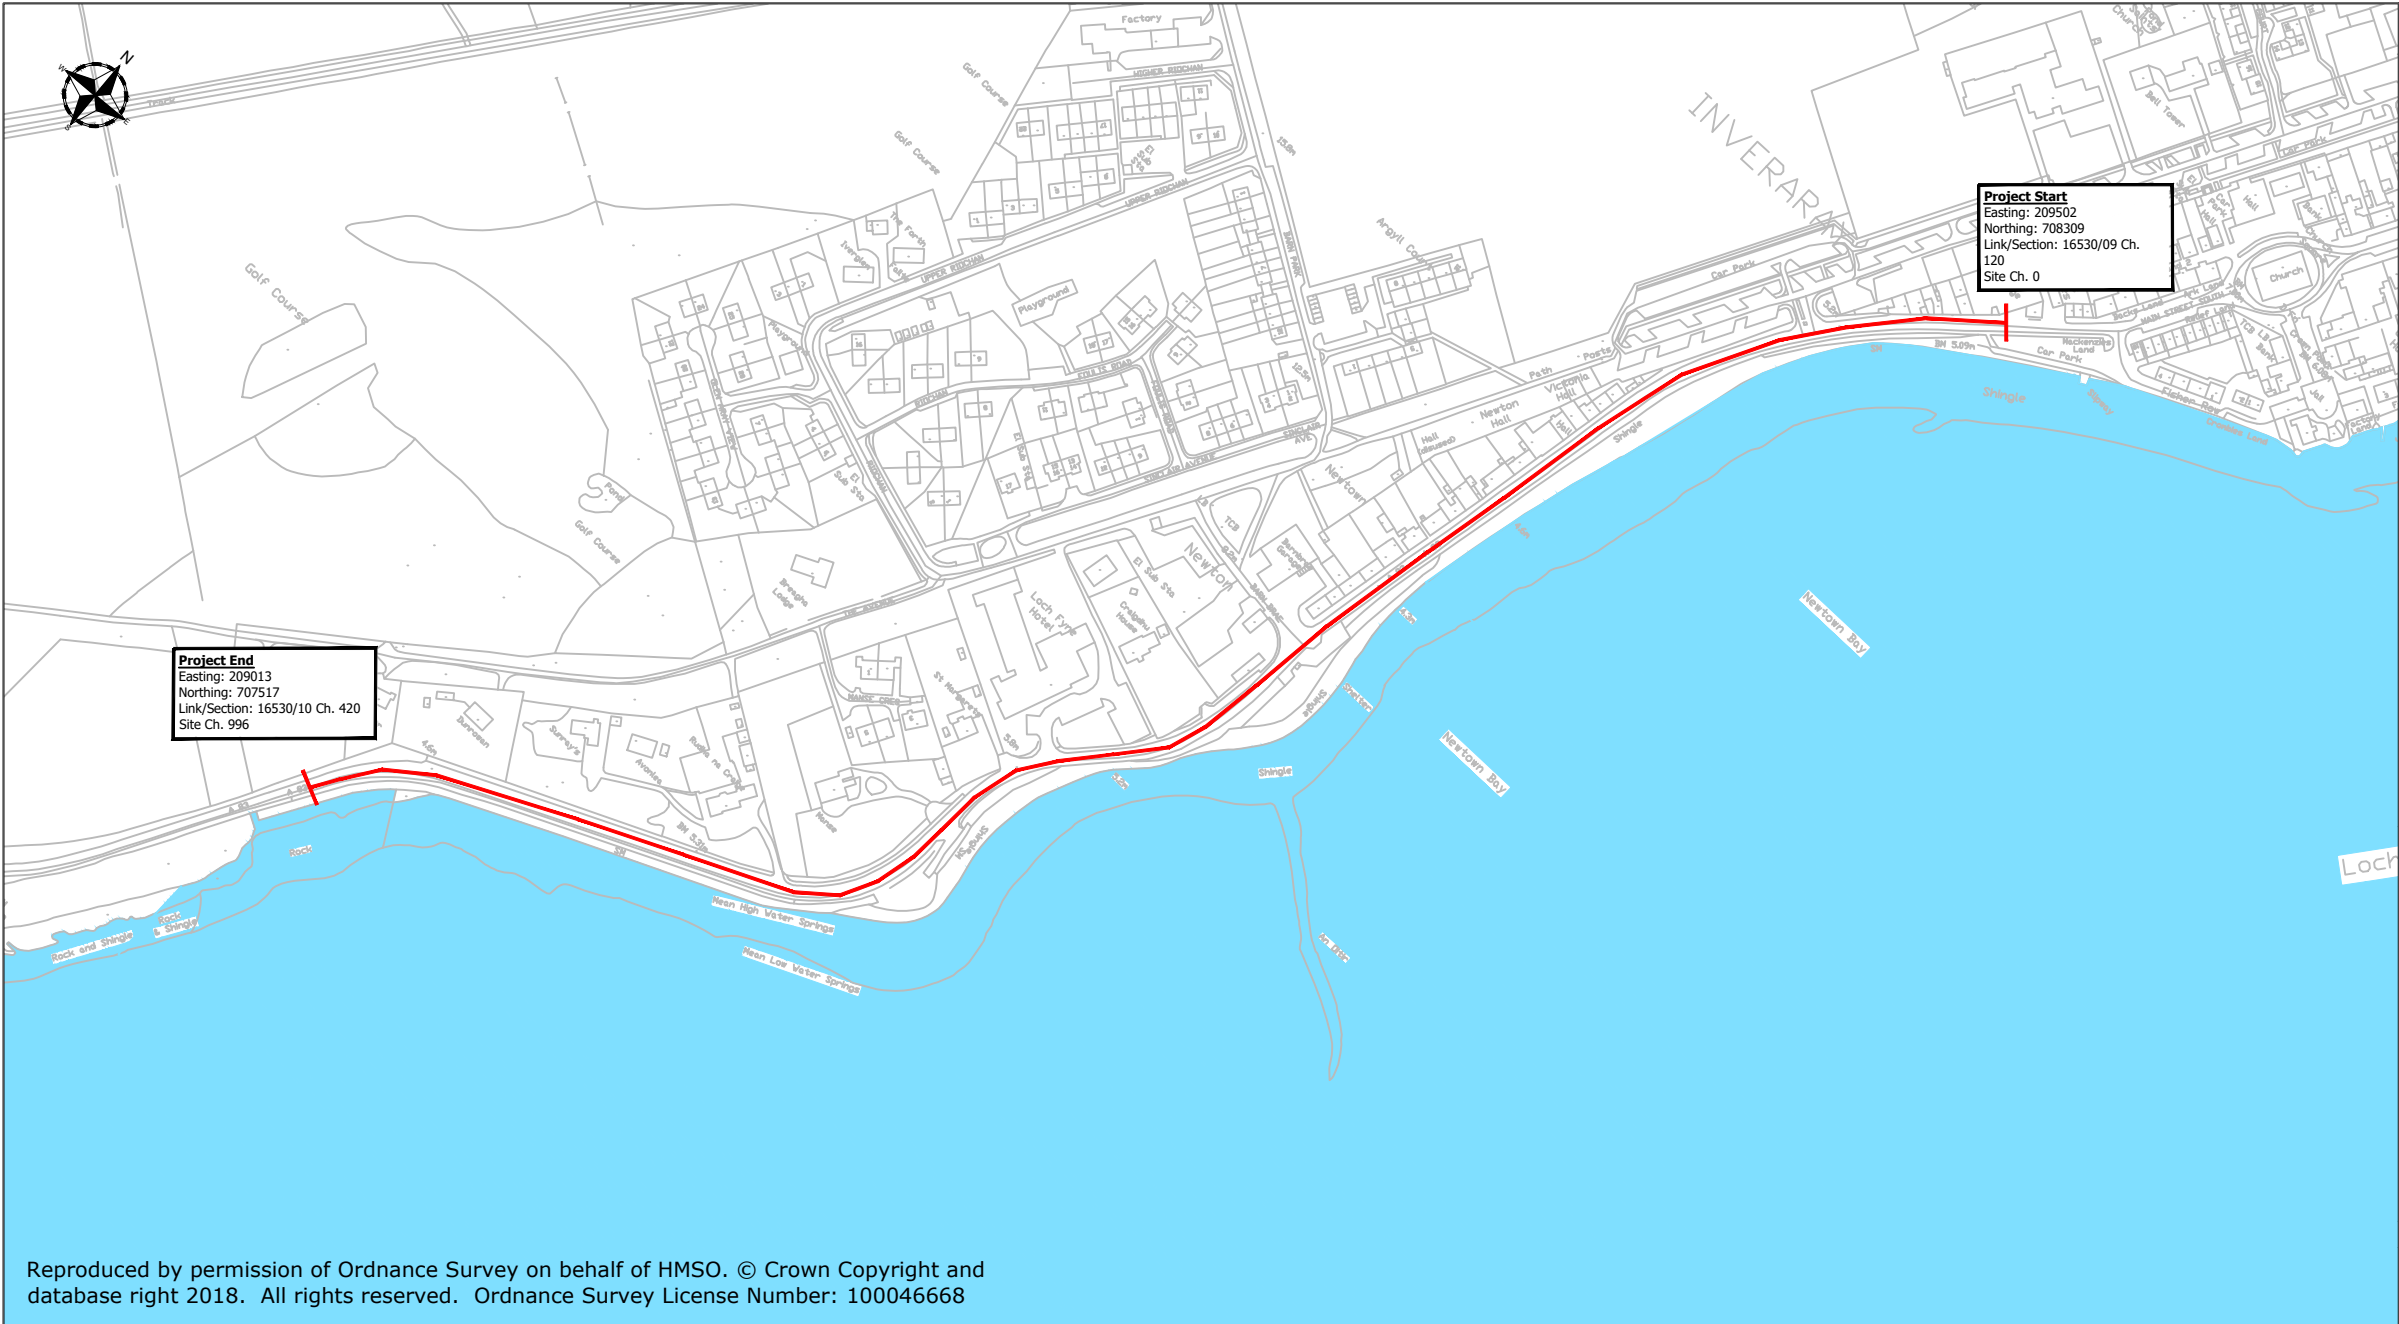

Reproduced by permission of Ordnance Survey on behalf of HMSO. © Crown Copyright and database right 2018. All rights reserved. Ordnance Survey License Number: 100046668

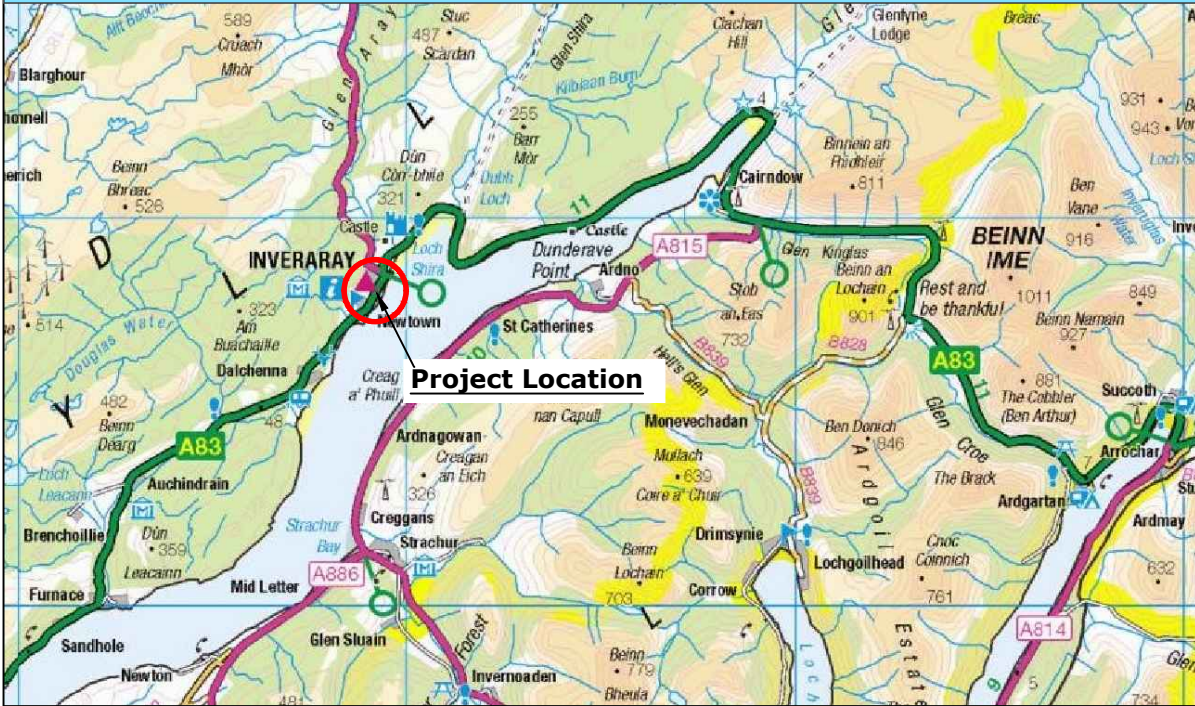

General Area Plan - NTS



Local Area Plan - NTS

Drawing Number		19/NW/0309/005/001	
Project Start: Link/Section: 16530/09 Ch. 120 Easting: 209502 Northing: 708016 Local Ch. 0			
Project Finish: Link/Section: 16530/10 Ch. 420 Easting: 209013 Northing: 707517 Local Ch. 996			
Project Length: 996m			
Do not scale this drawing			
Rev	Date		Checked
Status			
For Information			
Rev.			
A			
Client			
			
			
Project	A83 Inveraray Sea Wall		
Title	Location Plan		
Drawing No.	19/NW/0309/005/001		
Scale	1:4000 @ A3 Unless Otherwise Stated		Date Oct 2019
Designed	Drawn	KR	Checked
			Approved KR