



NORTH SHORE: LOCH ERISORT, ISLE OF LEWIS

LOCATION PLAN: ORDNANCE SURVEY MAP

Figure 2

General view of North Shore

Key:



Site Location.

1:50,000

Scale

17/10/2013

Date

Re

Drawn

Re


Checked

1

Revision No.

Final

Status

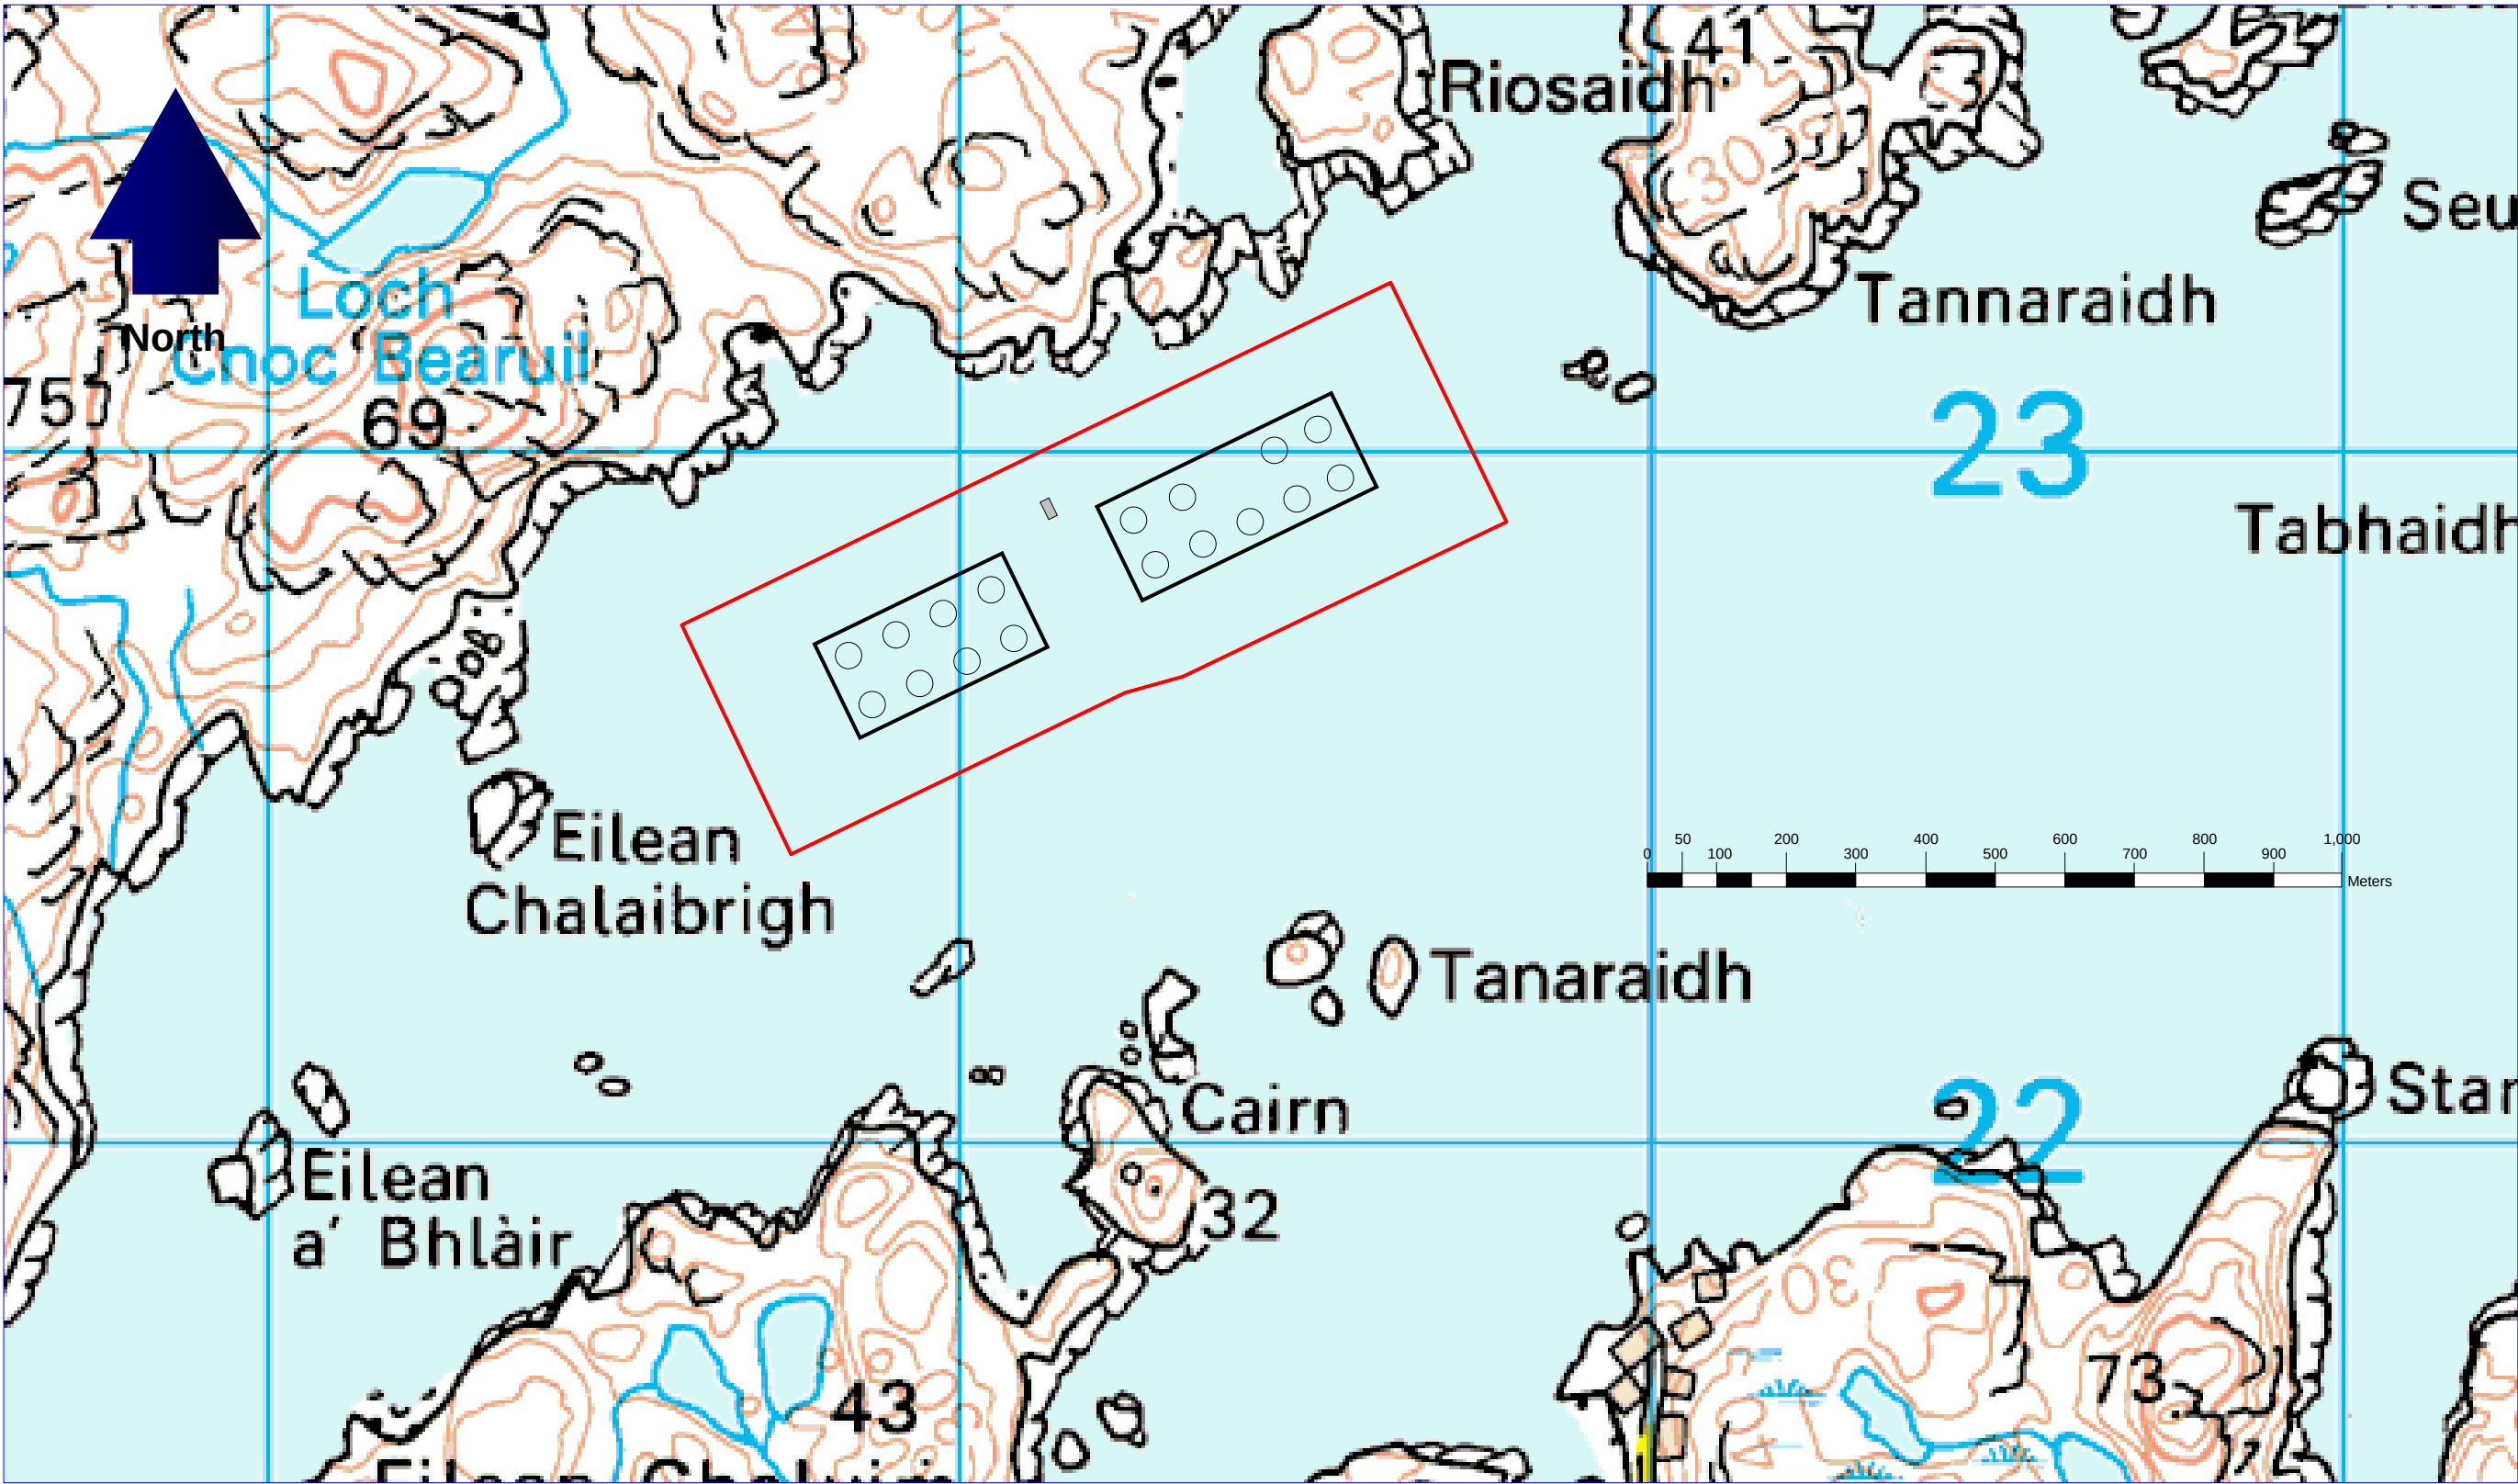

NORTH SHORE:	LOCH ERISORT, ISLE OF LEWIS
LOCATION PLAN:	ORDNANCE SURVEY MAP
Figure 3	Detailed view of North Shore

Key:	Cages
	Mooring Containment Area
	automatic feeding system

1:10,000	17/10/2013	Re	Re	1	Final
Scale	Date	Drawn	Checked	Revision No.	Status

Fish Farm Co-ordinates – Proposed

Site Mid-Points

Entire Site Mid

58 7.045N 6 25.821W

E139190 N922847

North Shore West

58 6.976N 6 26.044W

E138963 N922734

North Shore East

58 7.107N 6 25.613W

E139401 N922948

Feed Barge Co-ordinates

58 7.084N 6 25.883W

E139134 N922924

Cage Grid Corners

North Shore West:

58 6.966N 6 26.210W

E138799 N922726

58 6.896N 6 26.130W

E138869 N922591

58 6.980N 6 25.856W

E139148 N922729

58 7.050N 6 25.947W

E139067 N922864

North Shore East:

58 7.087N 6 25.829W

E139187 N922925

58 7.020N 6 25.737W

E139269 N922795

58 7.191N 6 25.480W

E139542 N923096

58 7.120N 6 25.402W

E139610 N922959

Outer Extent of Moorings and Lease Area

North Shore West:

58 6.978N 6 26.403W

E138611 N922760

58 6.800N 6 26.219W

E138770 N922419

58 7.136N 6 25.889W

E139134 N923020

58 6.961N 6 25.670W

E139328 N922682

North Shore East:

58 7.099N 6 26.006W

E139015 N922959

58 6.930N 6 25.800W

E139196 N922633

58 7.280N 6 25.417W

E139615 N923256

58 7.106N 6 25.199W

E139807 N922920

Moorings Lengths

North Shore West:

West = 162m
North = 108m
South = 108m
East = 158m

North Shore East:

West = 158m
North = 108m
South = 126m
East = 150m