

Diagram showing appropriate
 tide levels. Not to scale
 tide levels shown to
 Ordnance Datum (Newlyn)

1 in 200 year extreme
 tide level 3.03

HAT 2.43

MHWST 1.94

highest ever observed
 tide level 3.05

road 2.66

proposed
 office
 ell 3.03



ell 2.43

proposed
 sewage treatment
 plant

outfall

MHWST -1.27

MAL -1.97

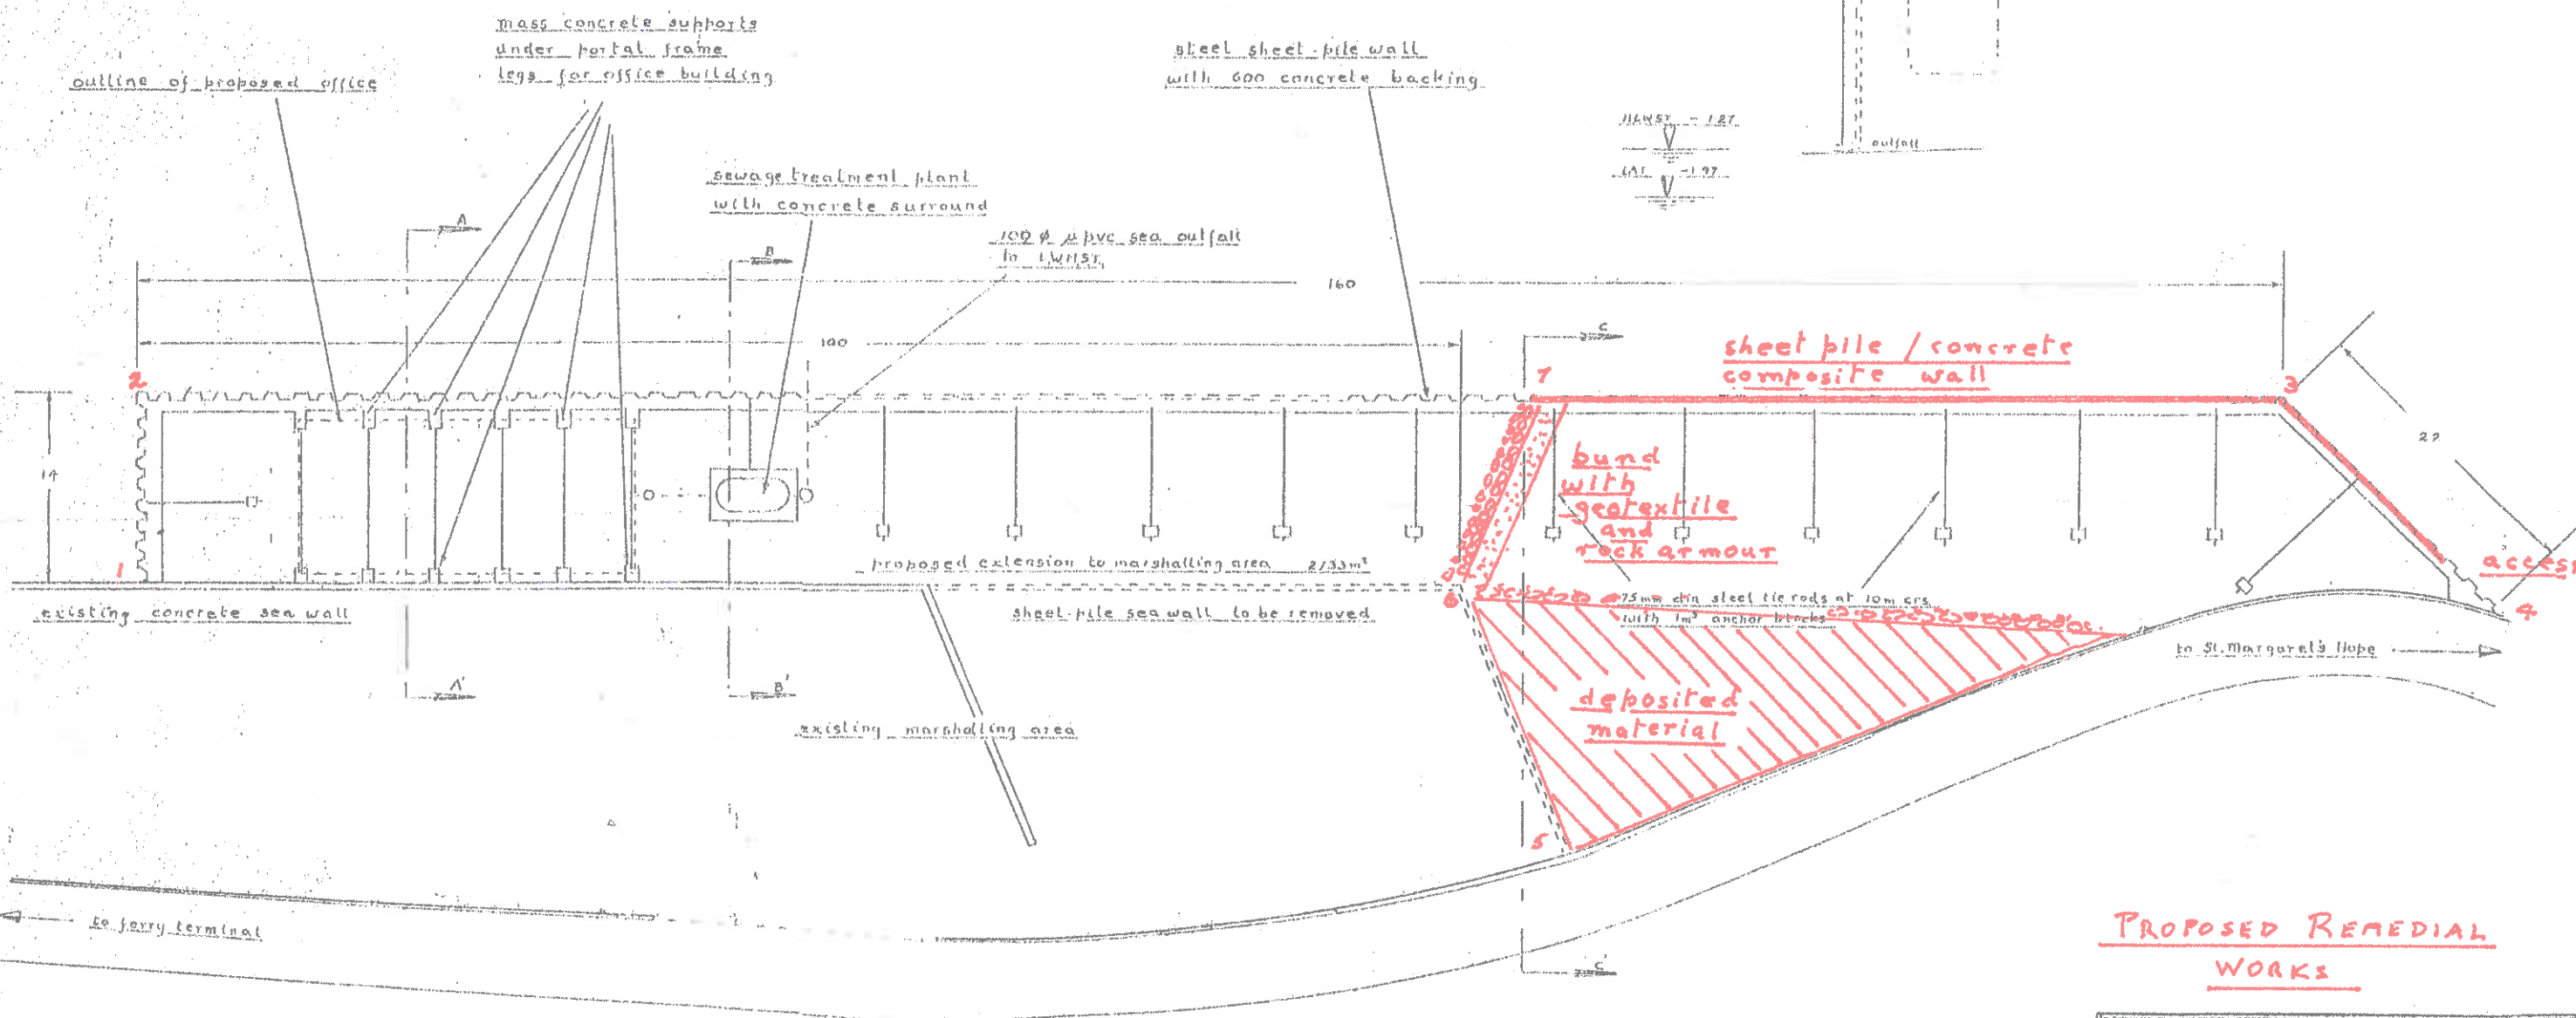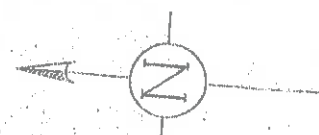

**PROPOSED REMEDIAL
 WORKS**

BRECK ENVIRONMENTAL CONSULTANCY SERVICES SUMMERHILL STRATHPEPPER, ROSS-SHIRE. IV14 9AZ Tel: 01997 420111		
CLIENT: PENTLAND FERRIES ST. MARGARET'S HOPE, ORKNEY		
TITLE: ST. MARGARET'S HOPE FERRY TERMINAL PROPOSED FURTHER EXTENSION TO MARSHALLING AREA FOR FERRY TERMINAL DETAILED LAYOUT		
SCALE 1:250 at A1	DRAWN BY RT CROSS DATE JANUARY 2019	DRAWING NO. SMH 317 C