
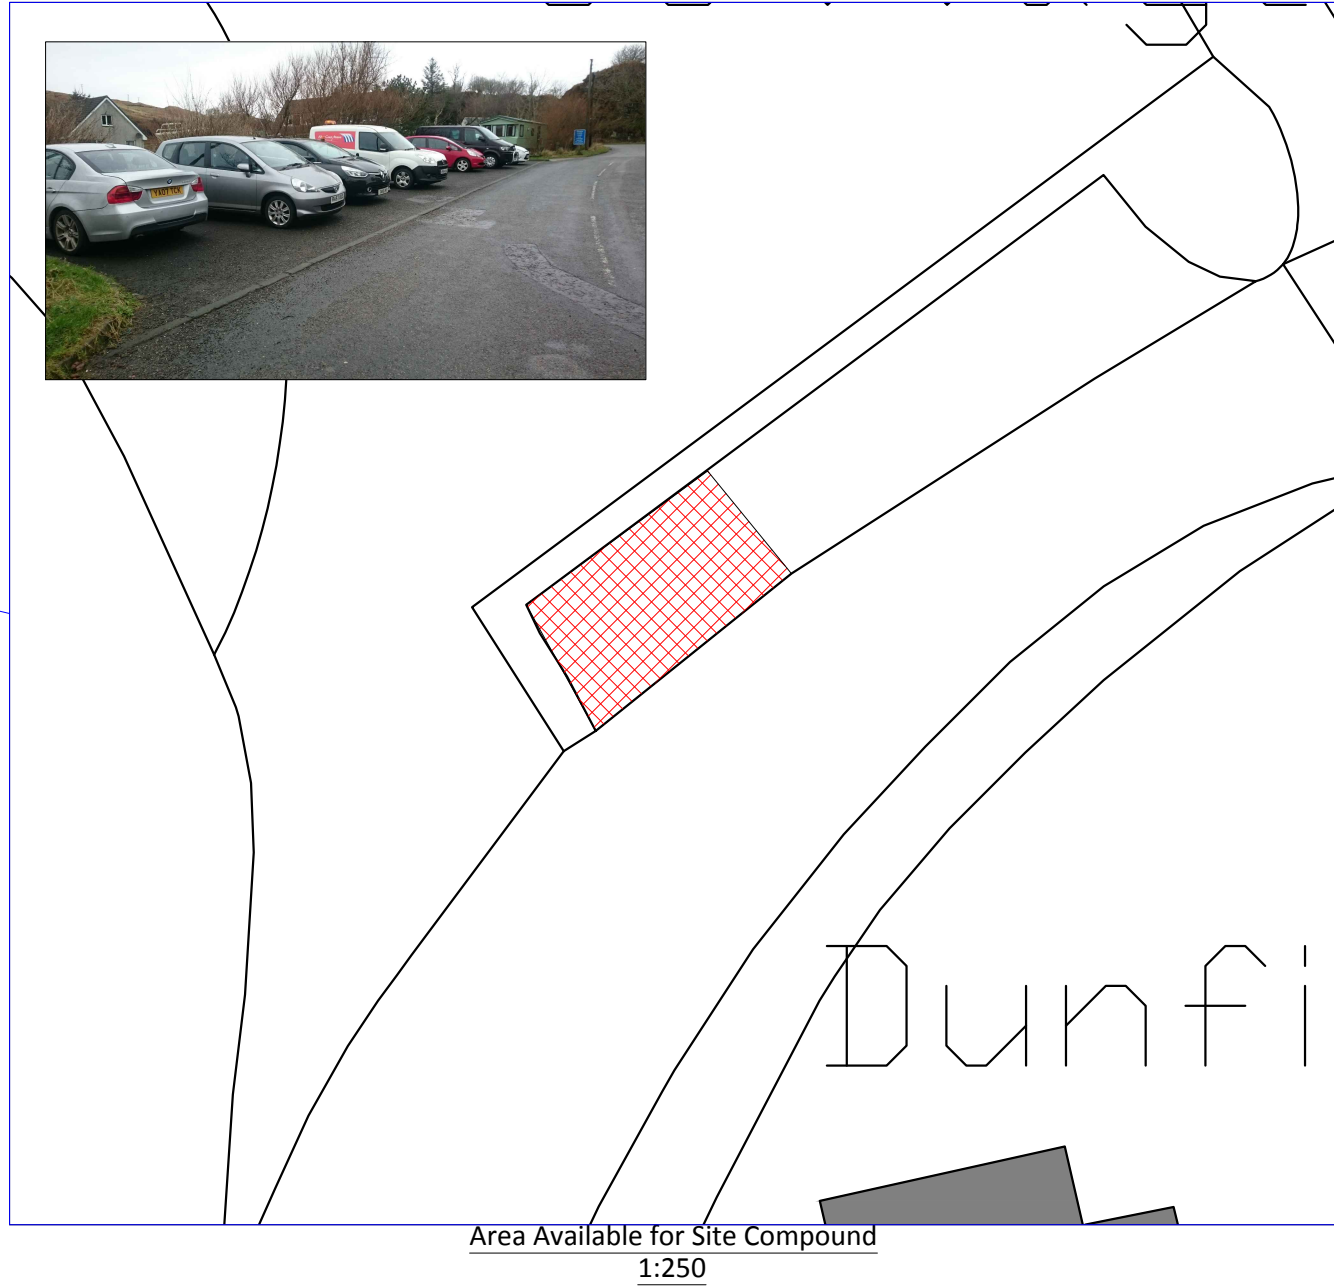


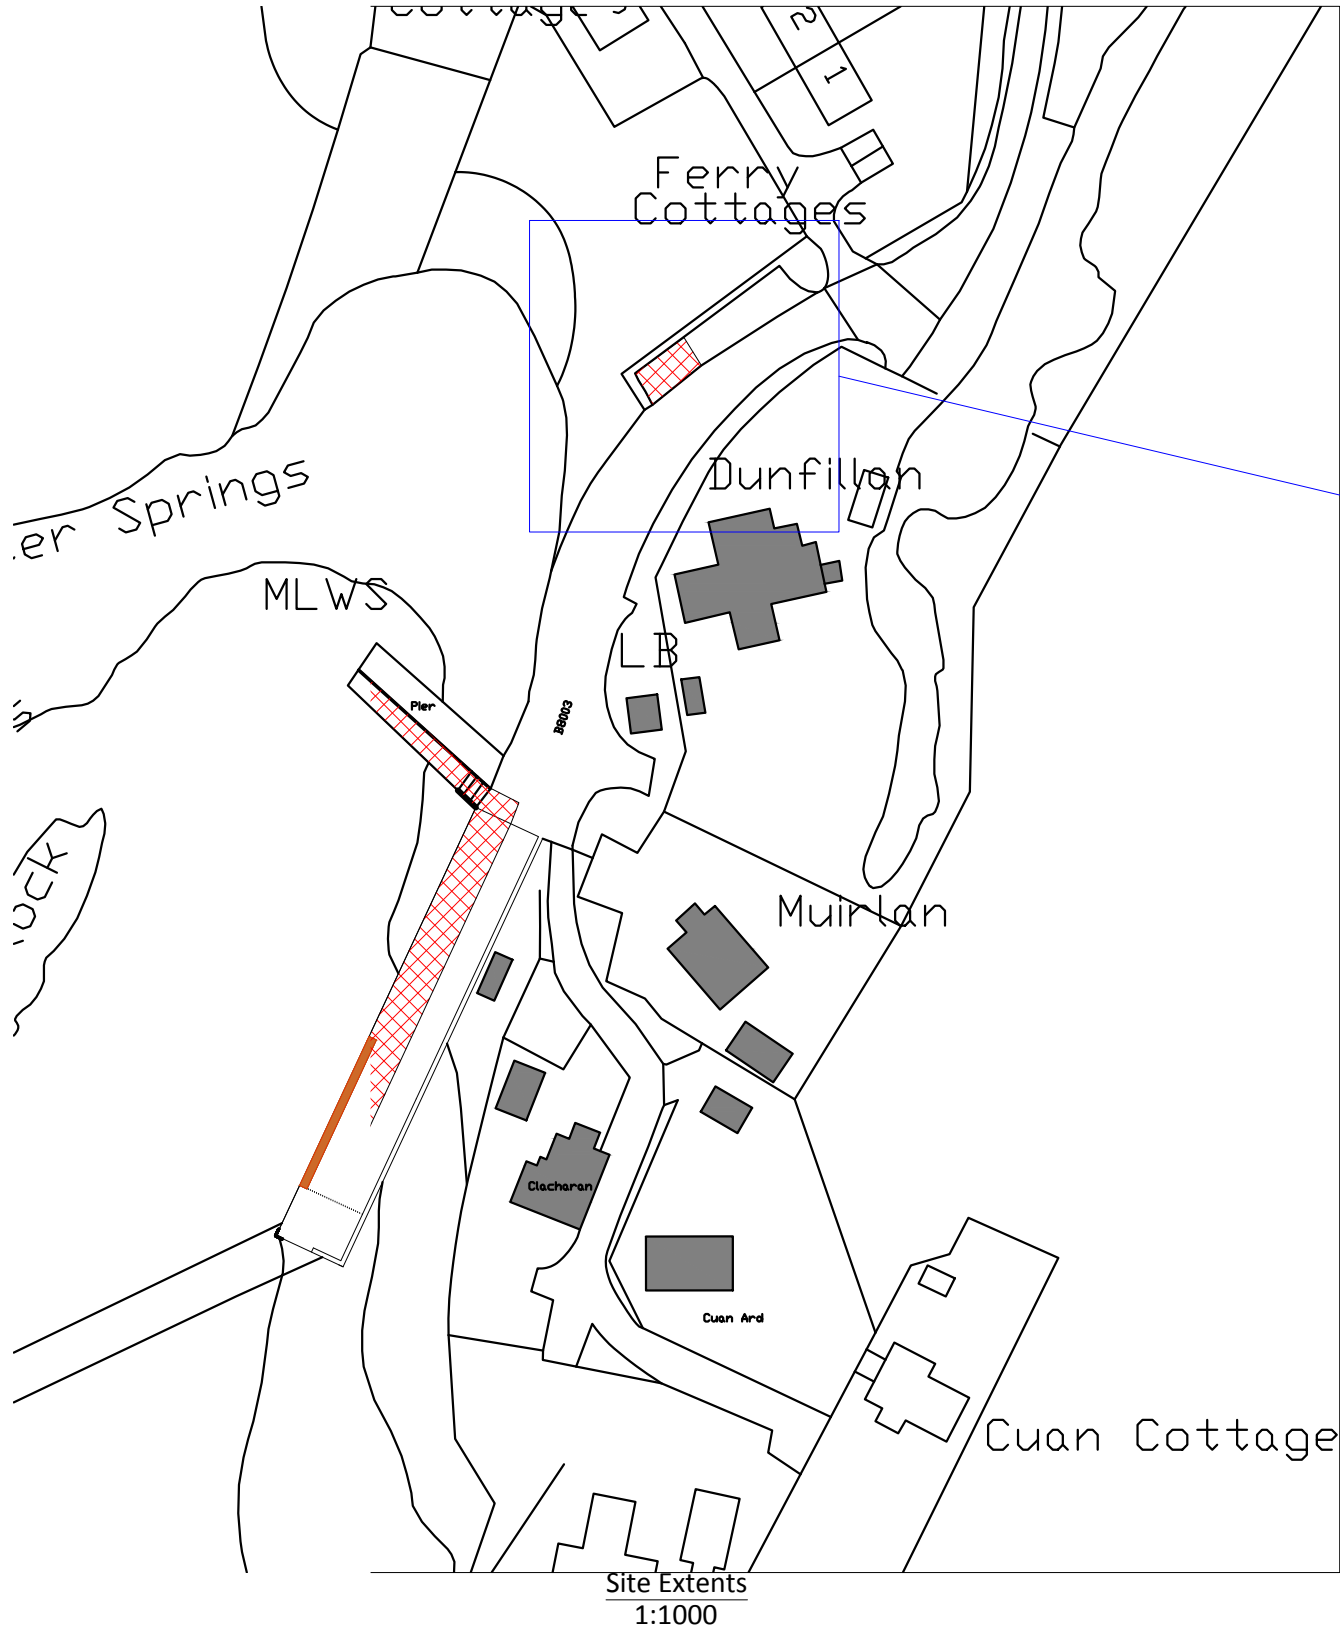

TITLE

CUAN FERRY SLIP
REPAIRS 2018
SITE EXTENTS

DESIGN OFFICE, MANSE BRAE,
LOCHGILPHEAD, ARGYLL, PA31 8RD

development and Infrastructure Services

Redacte

DESIGNED BY	R	DRAWING NUMBER: 00040-05 / 012
DRAWN BY	R	
CHECKED BY	R	
APPROVED BY	R	
DATE	06/11/18	SCALE: As Shown

The logo for Argyll and Bute Council, featuring the text "Argyll Bute COUNCIL" in white on a blue background, with a green cross symbol to the left of the word "Bute".

