



DO NOT SCALE

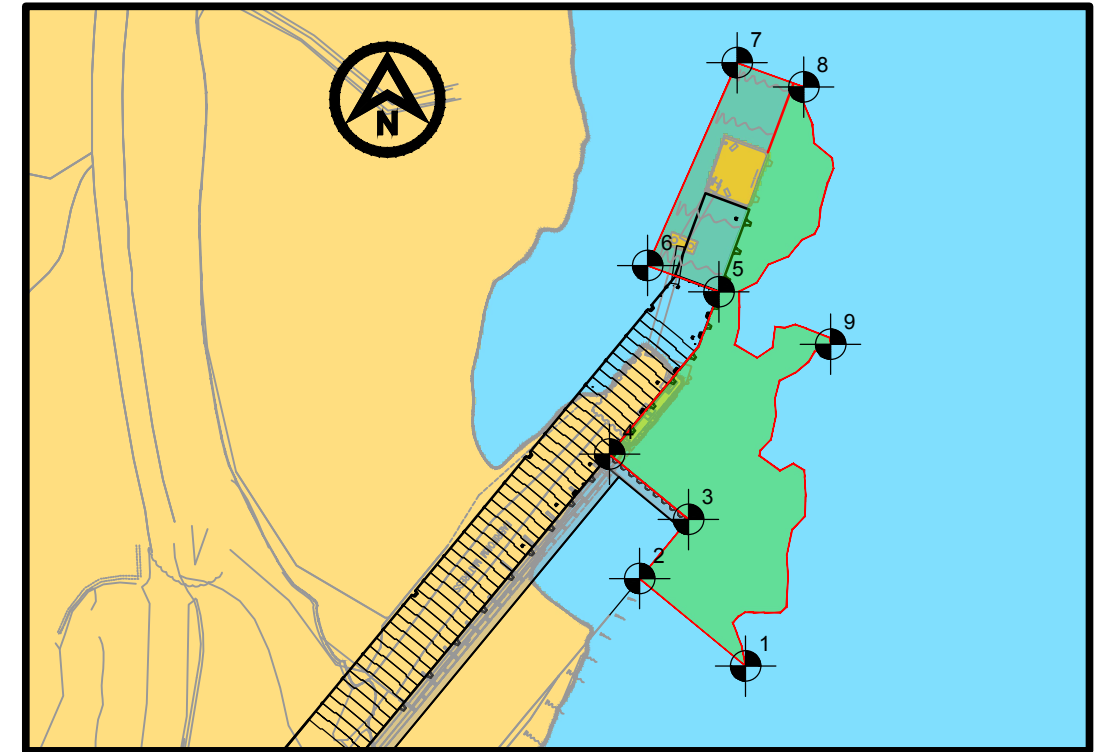

WORKS LOCATION CO-ORDINATES

SCALE 1 : 1000

Point	Latitude						Longitude					
1	56	°	32	.	204	N	005	°	46	.	484	W
2	56	°	32	.	209	N	005	°	46	.	498	W
3	56	°	32	.	214	N	005	°	46	.	493	W
4	56	°	32	.	218	N	005	°	46	.	503	W
5	56	°	32	.	230	N	005	°	46	.	490	W
6	56	°	32	.	232	N	005	°	46	.	499	W
7	56	°	32	.	246	N	005	°	46	.	489	W
8	56	°	32	.	245	N	005	°	46	.	481	W
9	56	°	32	.	226	N	005	°	46	.	475	W

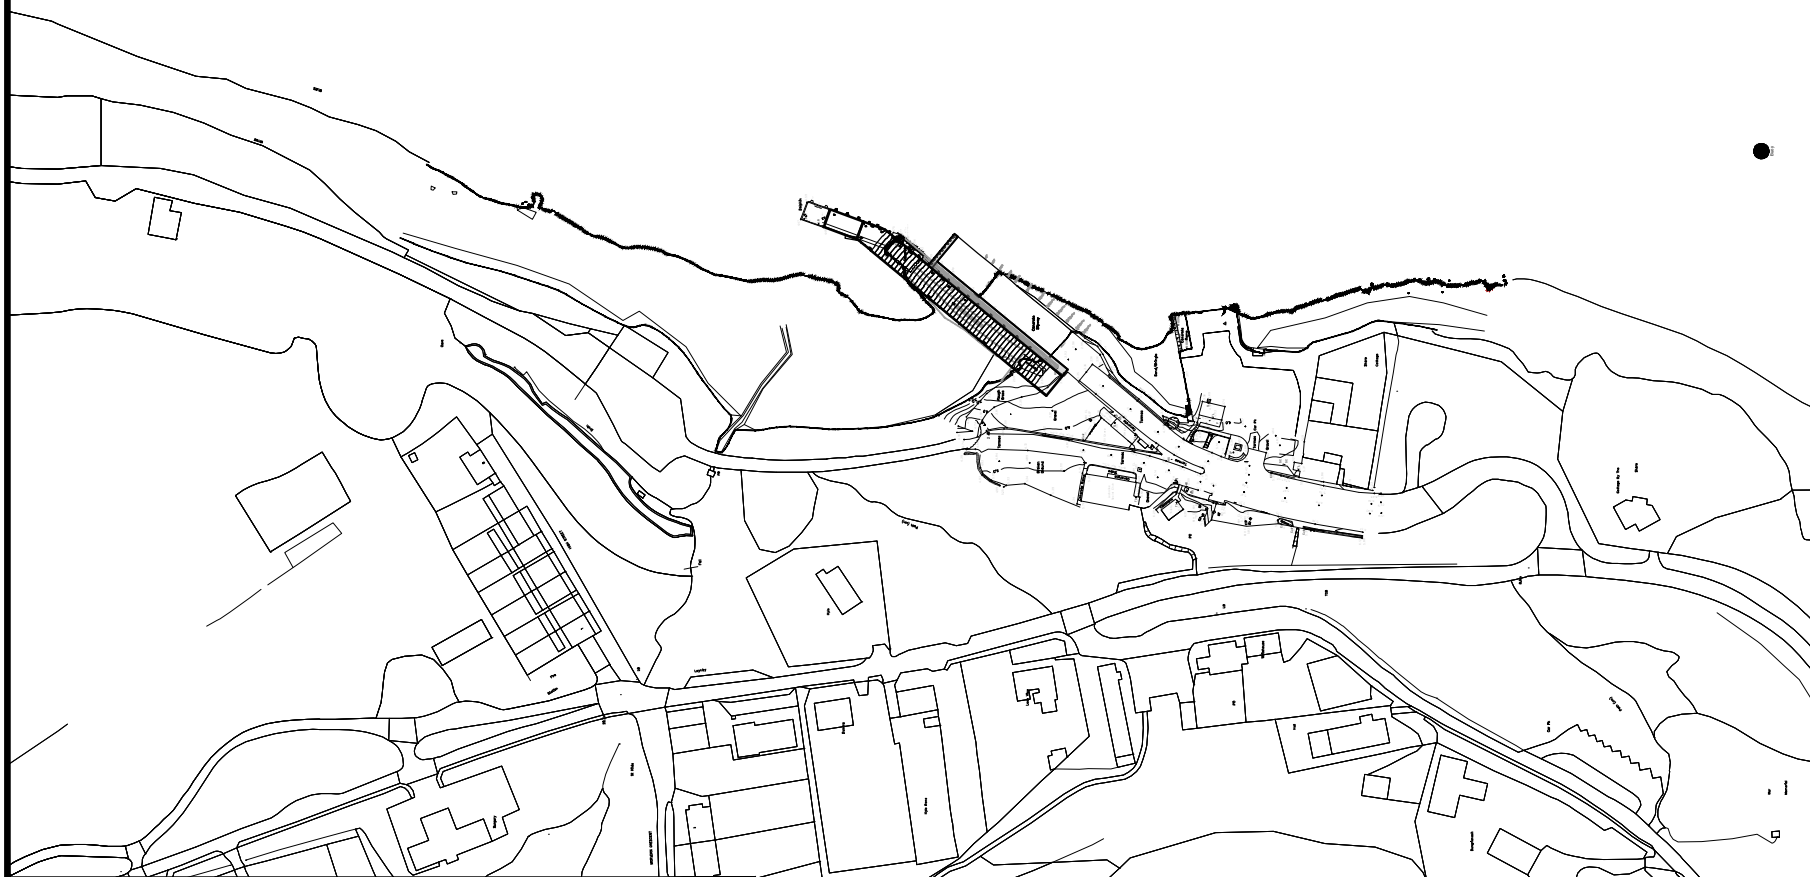

PROJECT LOCATION

SCALE 1 : 2500

REPRODUCED FROM ORDNANCE SURVEY MAPS WITH PERMISSION FROM THE CONTROLLER OF HM STATIONERY OFFICE. CROWN COPYRIGHT RESERVED. LICENCE No. 100023422 2007.

TITLE  
**LOCHALINE DREDGING WORKS  
 SITE LOCATION PLAN**



HASKONINGDHV UK LTD  
 MARITIME & AVIATION  
 74/2 Commercial Quay, Commercial Street  
 Leith, Edinburgh  
 EH6 6LX  
 Tel: +44 (0) 131 555 0506  
 Fax: +44 (0) 131 555 0502  
 info.edinburgh@rhdhv.com  
 www.royalhaskoningdhv.com

Job No.	PB4151	DATE	JUL '18	SCALE	AS SHOWN
ACAD Ref.	-	CHECKED	[Re	PASSED	[R
DRAWN	[R	DRG No.	PB4151-A3-0002	REV	1

© Haskoning UK Ltd.