


IMPORTANT
 The contractor will be held to have examined the site and checked all dimensions and levels before commencing construction work. Do not make assumptions - refer to the Landscape Architect. Do not scale from this drawing. If in doubt - ask!

REVISIONS

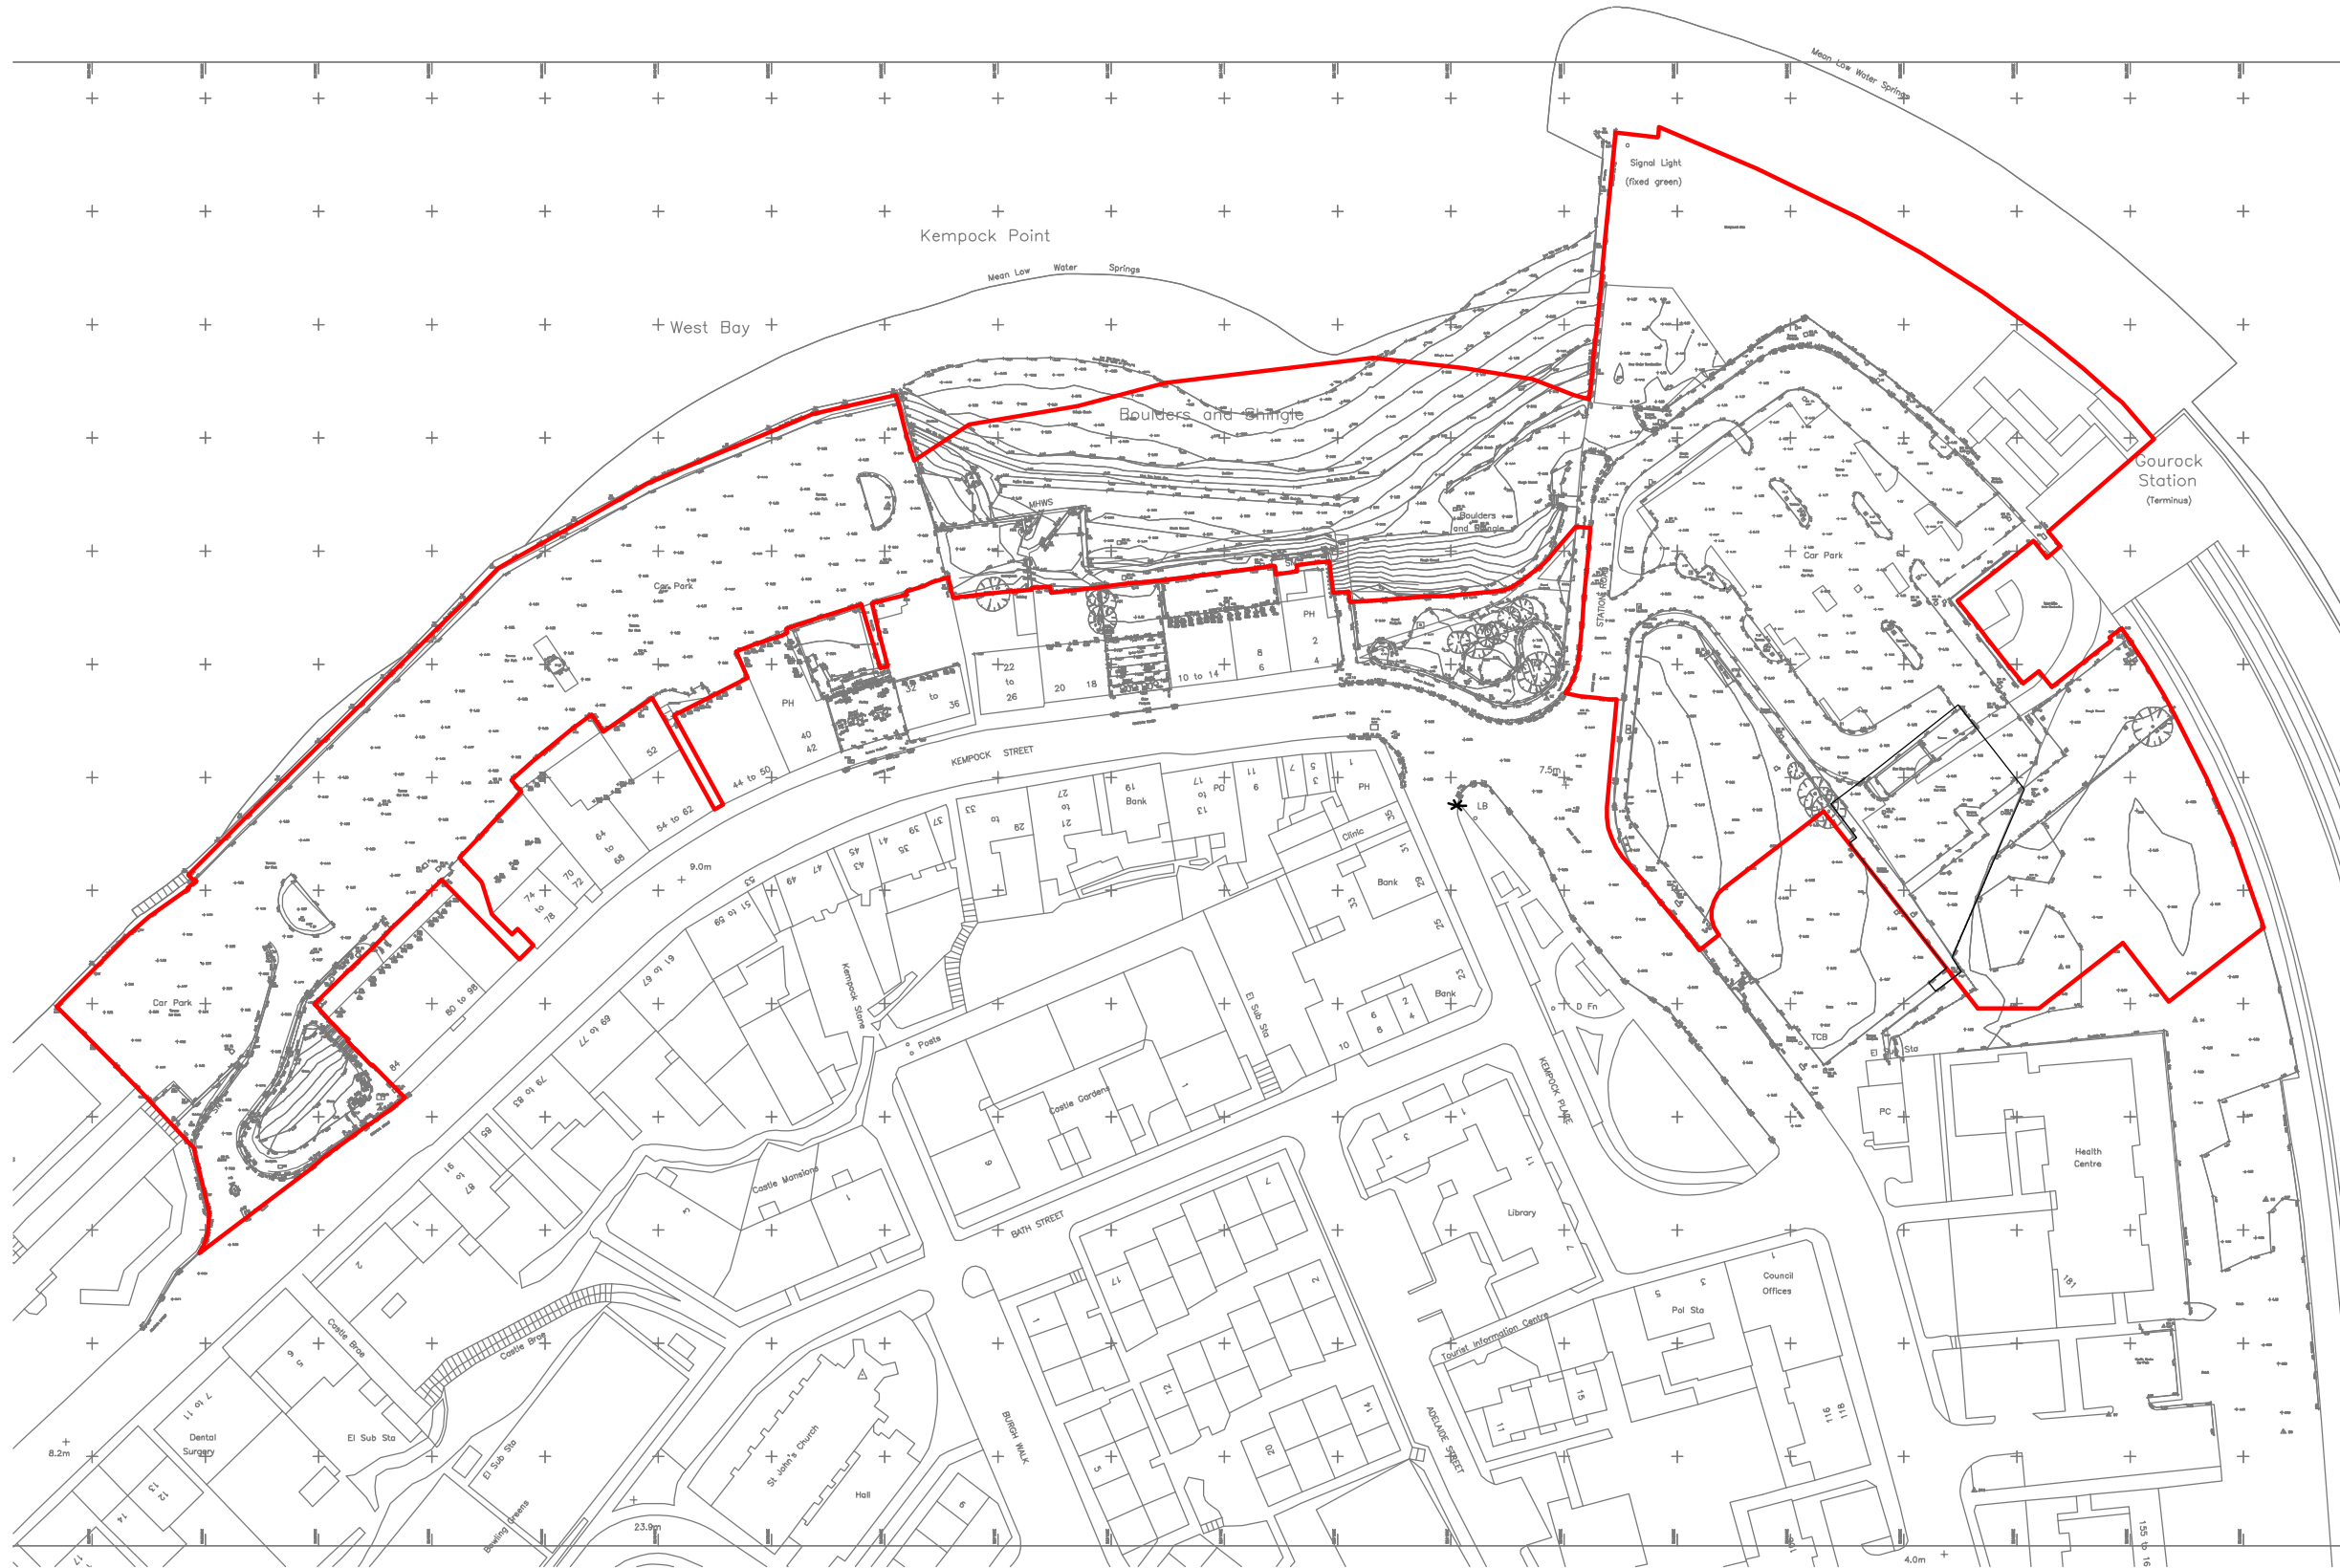

Hirst
 LANDSCAPE ARCHITECTS
 18 ROYAL TERRACE, GLASGOW, G3 7NY - T: 0141-332-0292
 F: 0141-332-2058 - E: info@hirsts.co.uk - W: www.hirsts.co.uk

Issue for
INFORMATION

Project
GOUROCK WATERFRONT

Title
SITE BOUNDARY

Client
RIVERSIDE INVERCLYDE

Drawn RCG	Checked PRM
Scale 1:1250@A3	Date 13/07/11

Job No 1194	Drawing No 37	Revision
-----------------------	-------------------------	----------