


NOTES

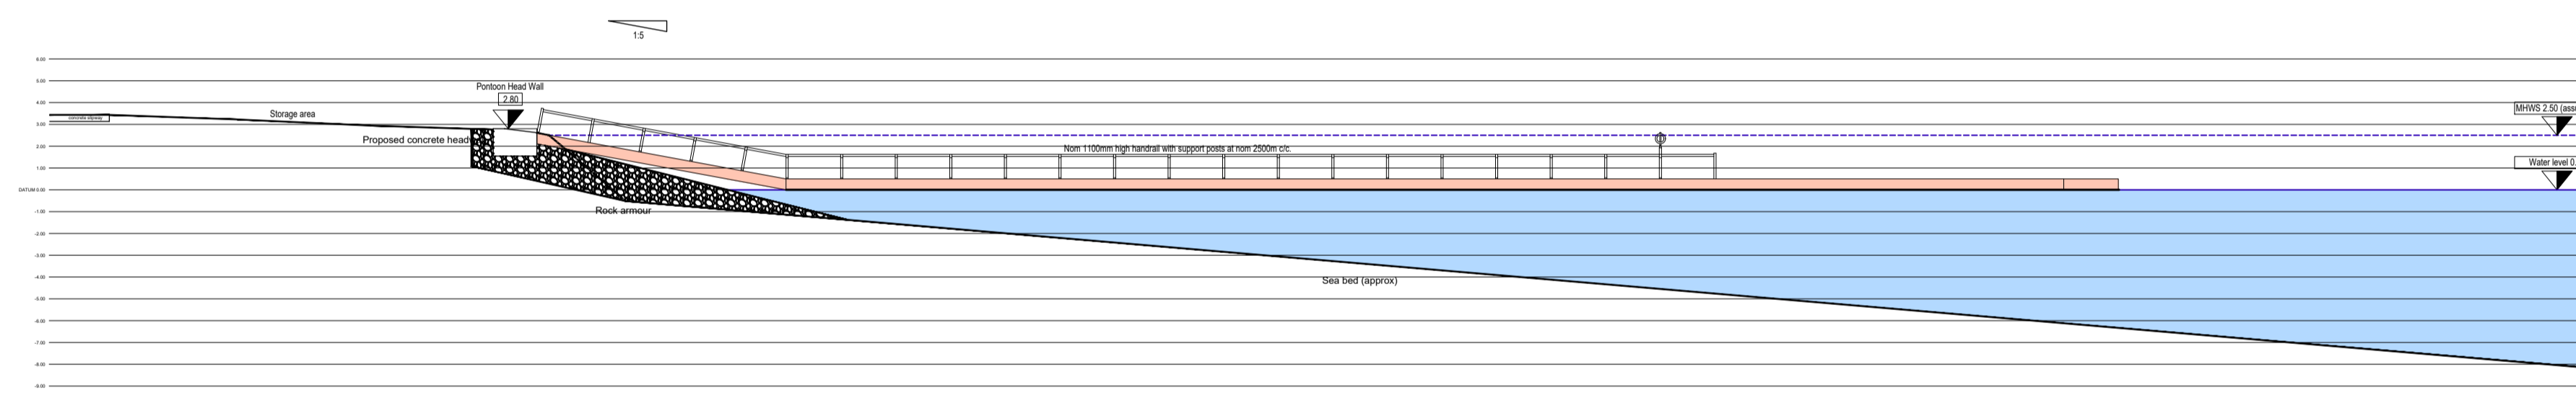

REV.	DATE	DESCRIPTION
------	------	-------------

CLIENT  
**MOWI**

PROJECT TITLE  
**PROPOSED PONTOON  
 CRAOBH HAVEN  
 ARGYLL**

JOB NUMBER	DRAWING NUMBER	REV.
CP822	L-04	

DRAWING TITLE  
**SECTION A.A AS PROPOSED**

SCALE	DRAWN	DATE
1:250(A1)		JAN 2021