


SECTION LOOKING SOUTH FROM NORTH SITE BOUNDARY

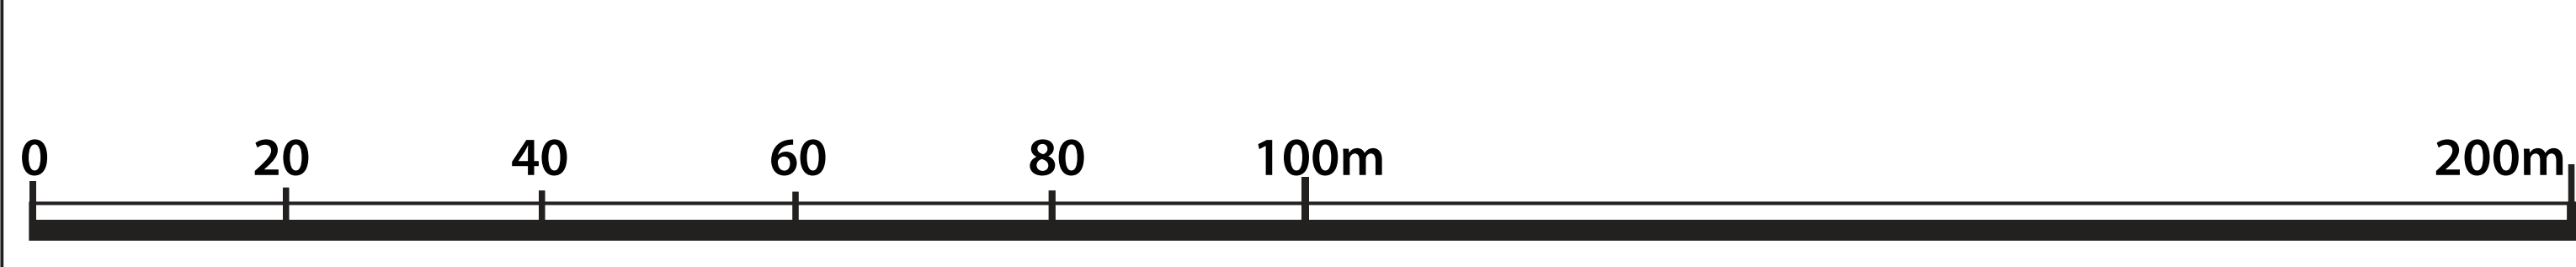

Notes: Revised 28.09.20 & 04/10/20 & 31/10/20

NEW COMMERCIAL FUEL BERTH, PLUS A PONTOON EXTENSION AND A NEW BREAKWATER FOR THE SOUTH HAMMERHEAD TO DELIVER SAFER BERTHING & FUEL FOR COMMERCIAL BOATS

KFT
 Units 5-6, Baliscate, Tobermory, Scotland. PA75 6QA
 01688 302113
 kft@btconnect.com

CLIENT	TOBERMORY HARBOUR
PROJECT	COMMERCIAL FUEL BERTH SITE PLAN 3
SCALE	1 : 500 AT A1
NUMBER	THA CFB. SP 5.2