

Marine Aquaculture Site **Loch Hourn**

Appendix 1. Site Charts and Coordinates

Mowi Scotland Limited

Laura Tulip, February 2021

› Registered in Scotland No. 138843 Registered Office, 1st Floor, Admiralty Park Admiralty Road Rosyth FIFE KY11 2YW	OFFICE	Farms Office, Glen Nevis Business Park PH33 6RX Fort William	PHONE	-
	POSTAL	Farms Office, Glen Nevis Business Park PH33 6RX Fort William	MAIL	Laura.Tulip@mowi.com
			WEB	http://mowi.com



LOCH HOURN FISH FARM: LOCH HOURN


LOCATION PLAN: ORDNANCE SURVEY MAP

Figure 1. General view showing the location of Loch Hourn

Key:


Site Mid Point

1:550,000	15/11/2019	LT	YB	v1	Final
Scale	Date	Drawn	Checked	Revision No.	Status

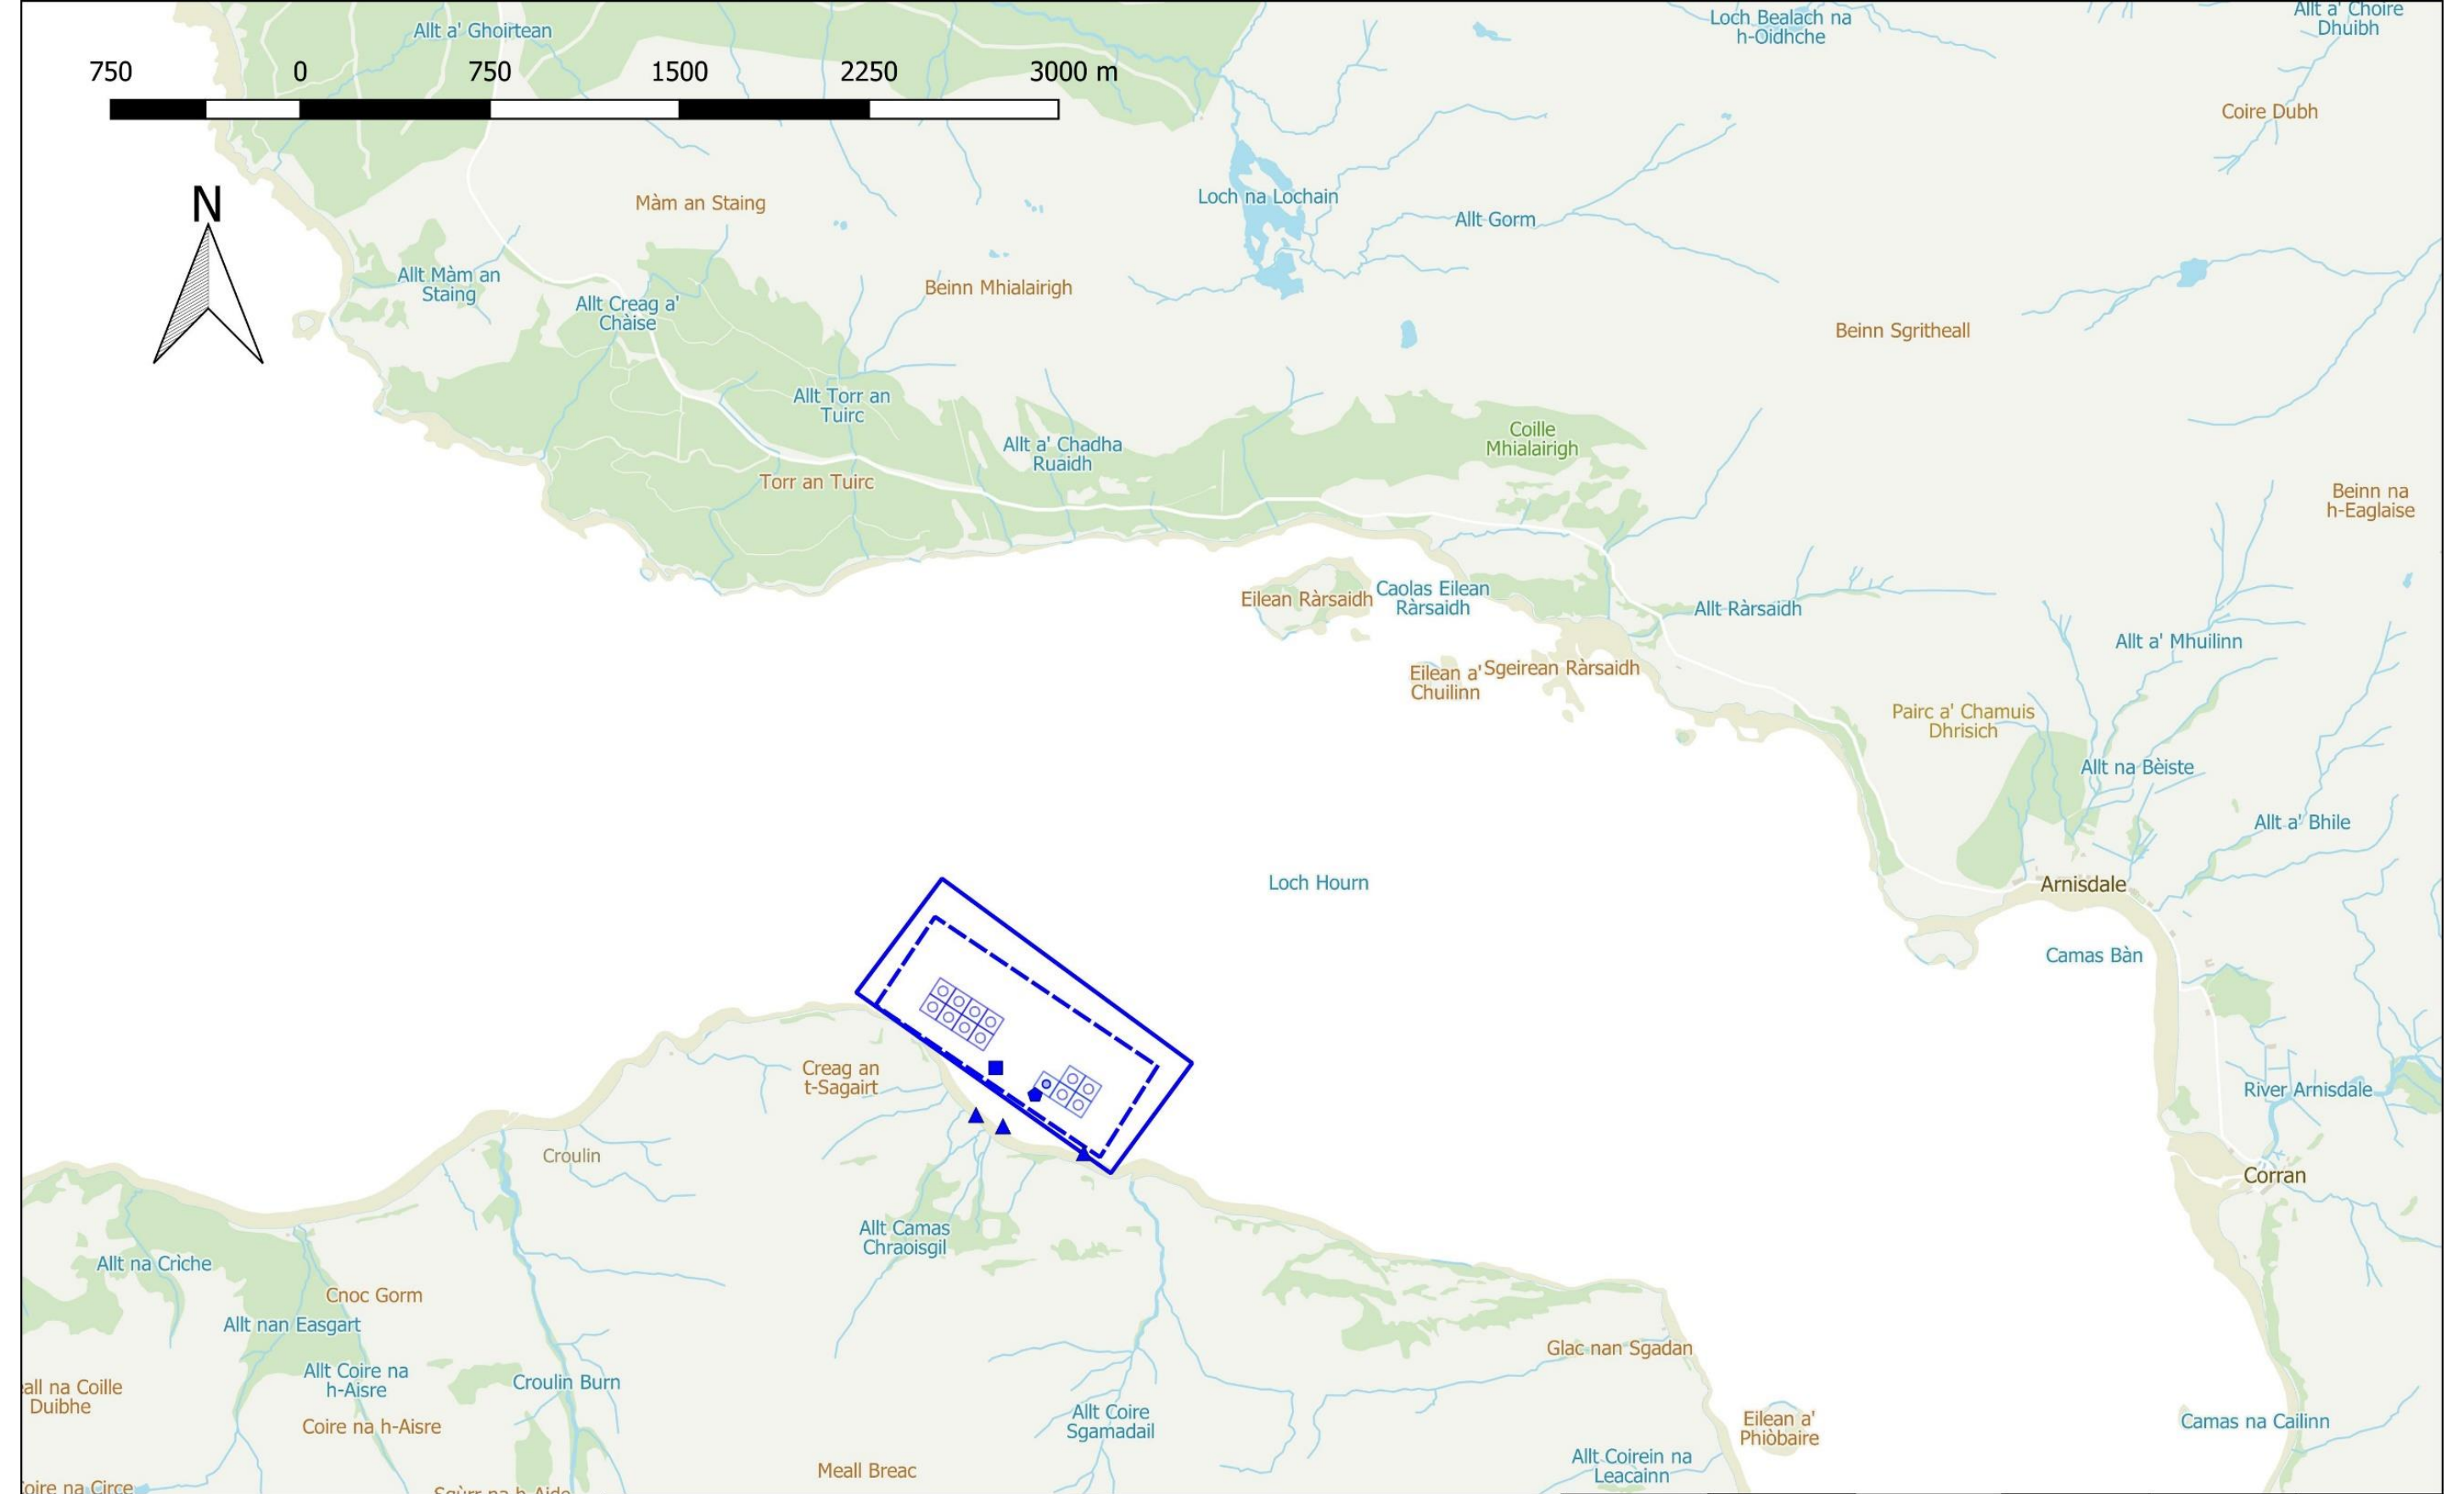

LOCH HOURN FISH FARM: LOCH HOURN		Current infrastructure: <div><div><div></div> Current planning boundary</div><div><div></div> Current mooring area</div><div><div></div> 120m circ. pens</div><div><div></div> Freshwater pen (100m circ.)</div><div><div></div> Feed barge</div><div><div></div> Raft</div><div><div></div> Single point mooring</div></div>	1:25,000	09/02/2021	LT	YB	v1	Final
LOCATION PLAN: ORDNANCE SURVEY			Scale	Date	Drawn	Checked	Revision No.	Status

Figure 2. Detailed view of the current configuration of Loch Hourn Salmon Farm. 12 circular plastic pens 120m circumference and 1 freshwater pen 100m circumference

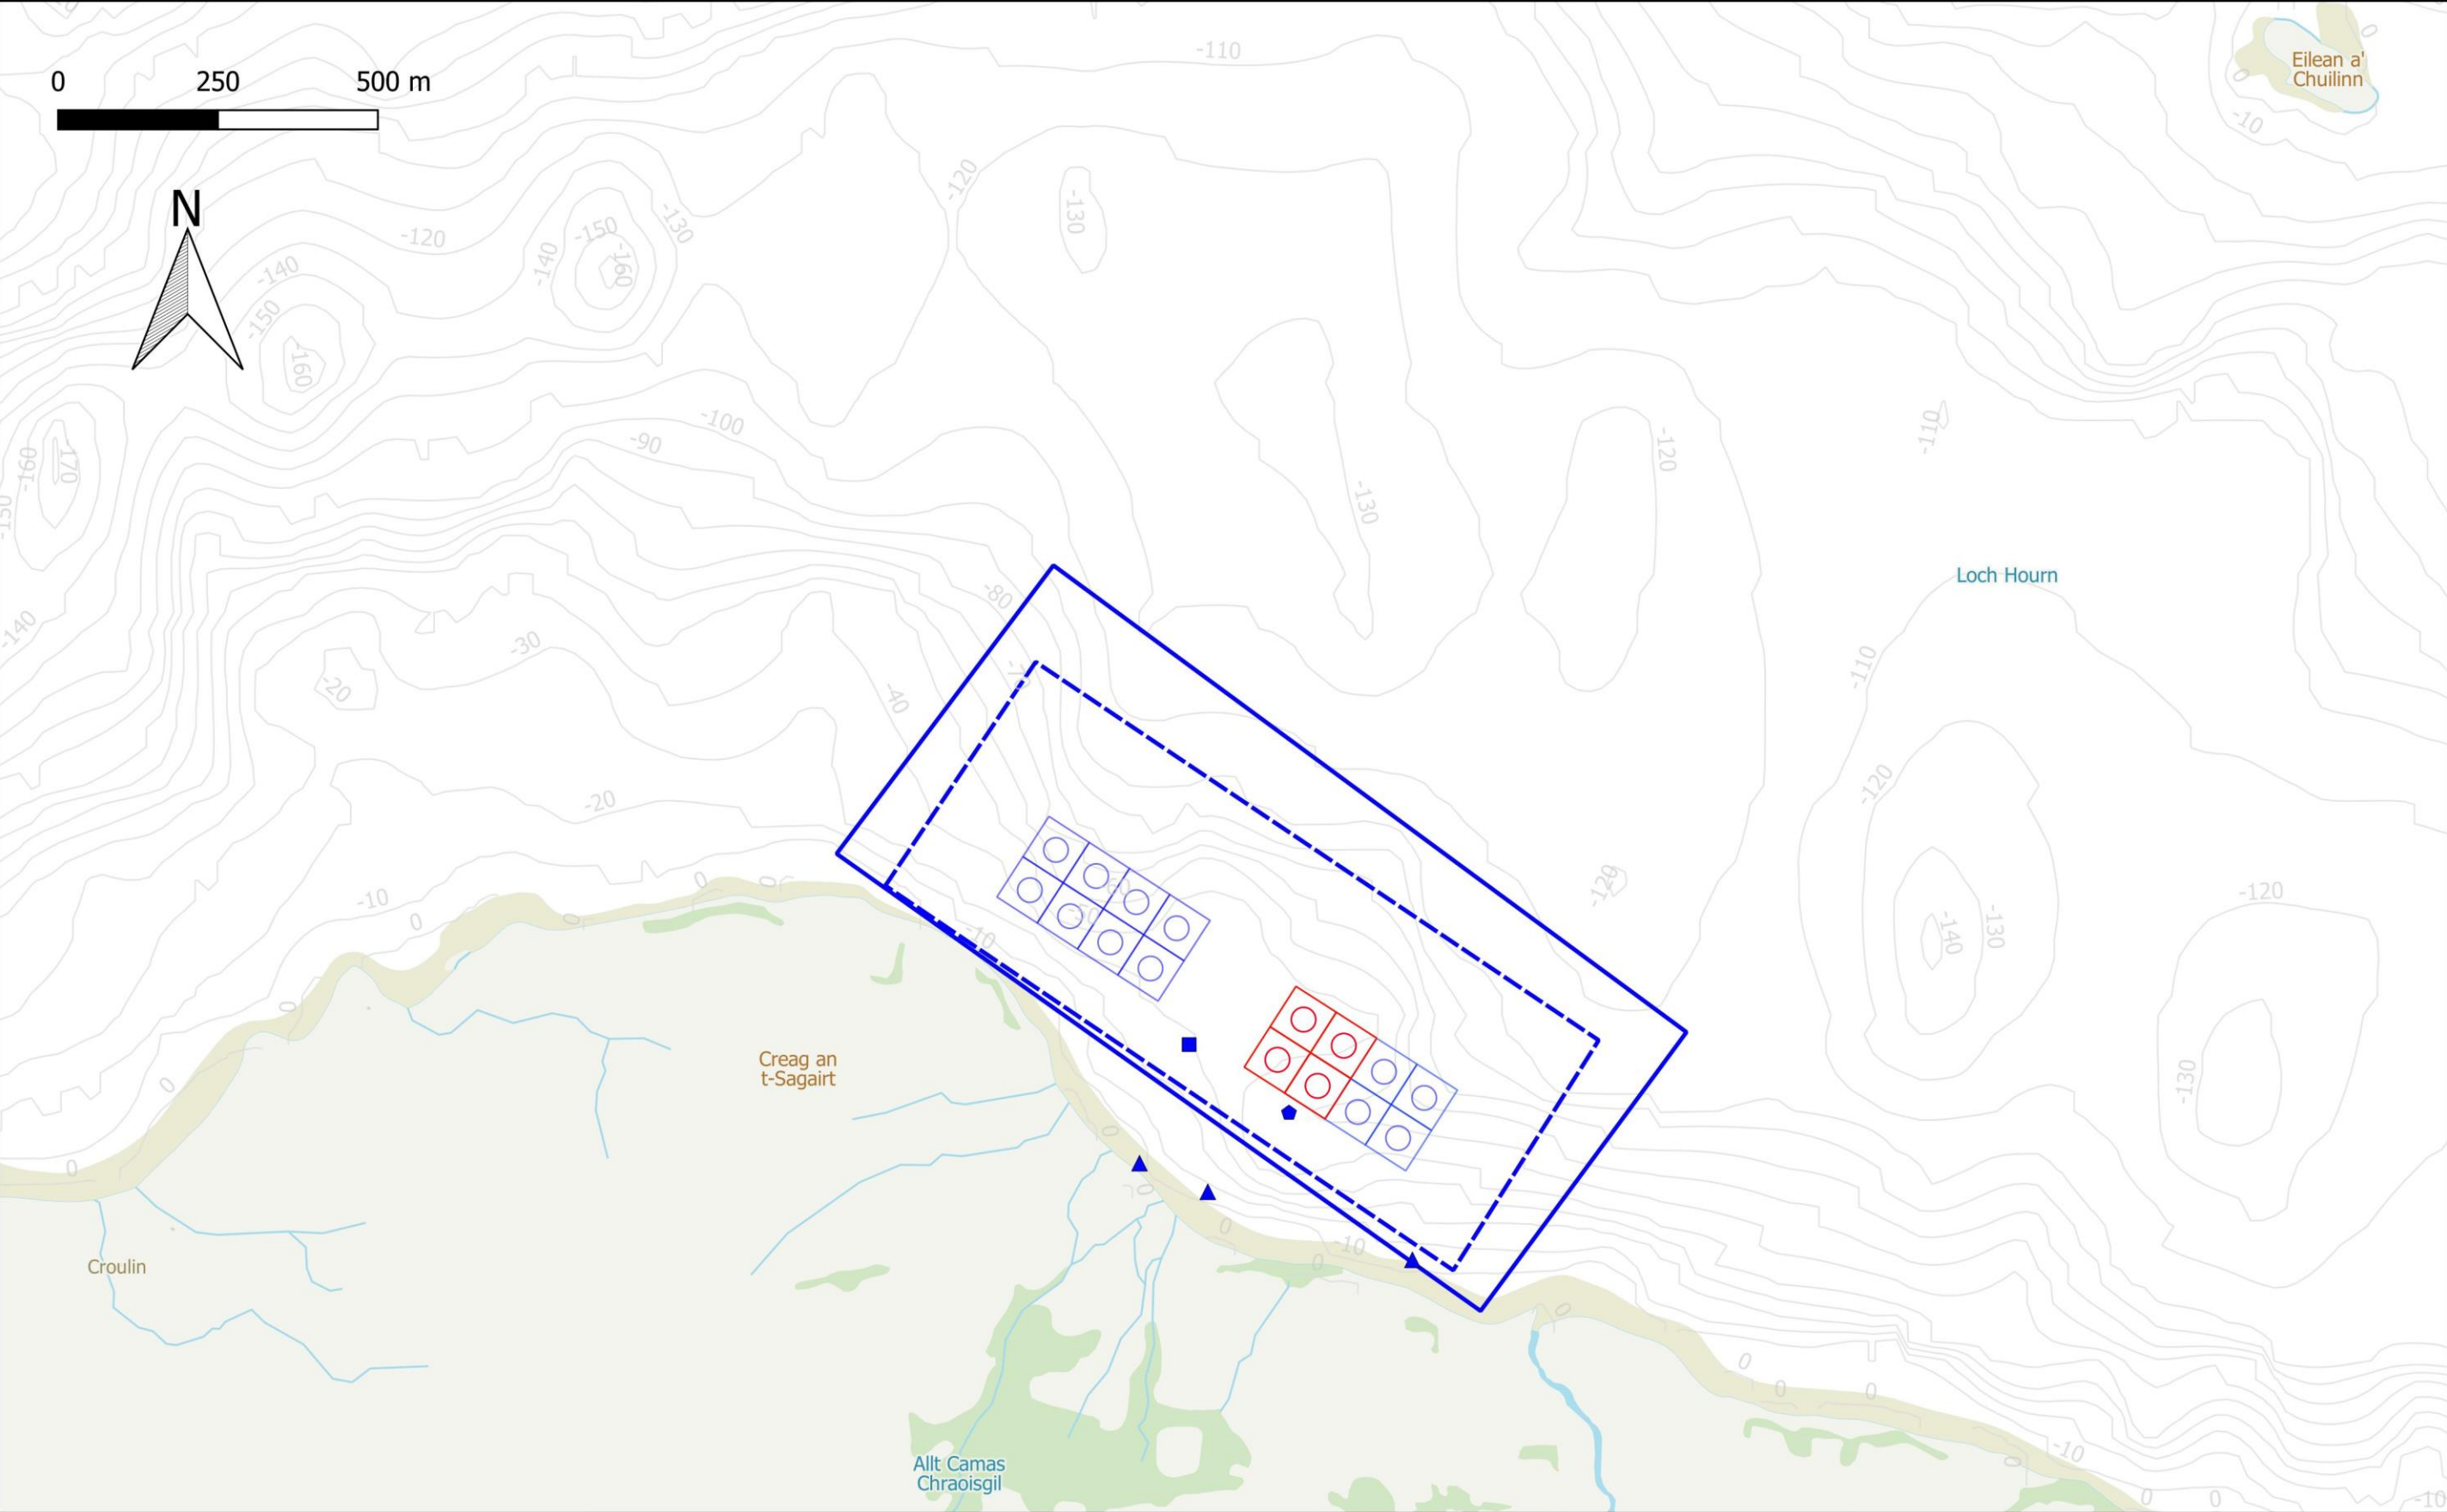

LOCH HOURN FISH FARM: LOCH HOURN	Current infrastructure:			Proposed additional infrastructure:			1:10,000	13/01/2021	LT	SM	v1	Final
LOCATION PLAN: ORDINANCE SURVEY	<div></div> Current planning boundary	<div></div> Feed barge	<div></div> Proposed 4 x 120m circ. pens									
	<div></div> Current mooring area	<div></div> Raft										
	<div></div> 12 x 120m circ. pens	<div></div> Single point mooring				Scale	Date	Drawn	Checked	Revision No.	Status	