
## ARGYLL & BUTE COUNCIL --- DEVELOPMENT AND INFRASTRUCTURE SERVICES

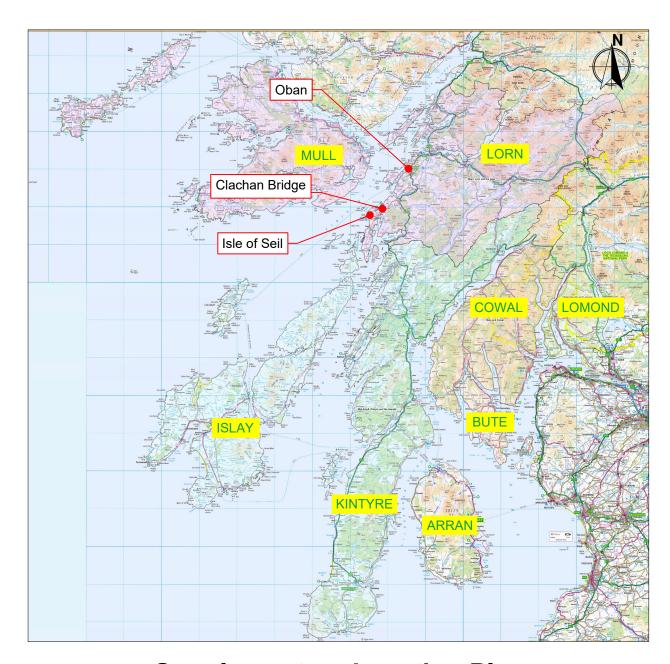

**Supplementary Location Plan** 

1:1,000,000



## **Location Plan**

Scale 1:50,000

© Crown copyright and database right 2020. All right reserved. Ordnance Survey Licence number 100023368

Clachan Bridge, Isla of Soil	Head of Roads and Infrastructure Services Jim Smith
Clachan Bridge, Isle of Seil Location Plan	DESIGNED BY SAJG DRAWING NUMBER:  DRAWN BY SAJG 00019-32 / 601
	SCALE:
DESIGN OFFICE,	Argyll APPROVED BY ES As Shown @ Argyll
MANSE BRAE, LOCHGILPHEAD, ARGYLL,PA31 8RD	DATE   17/12/2020   A3   COUNCIL